


This drawing is a "COPYRIGHT" contents of this drawing or part thereof may not be used or reproduced without the permission of the Architect

NORTH



PROJECT:


**PROPOSED COMMERCIAL-2 IN
VRINDAVAN INTEGRATED
TOWNSHIP AT CHAITIGRAH
ROAD , VRINDAVAN**

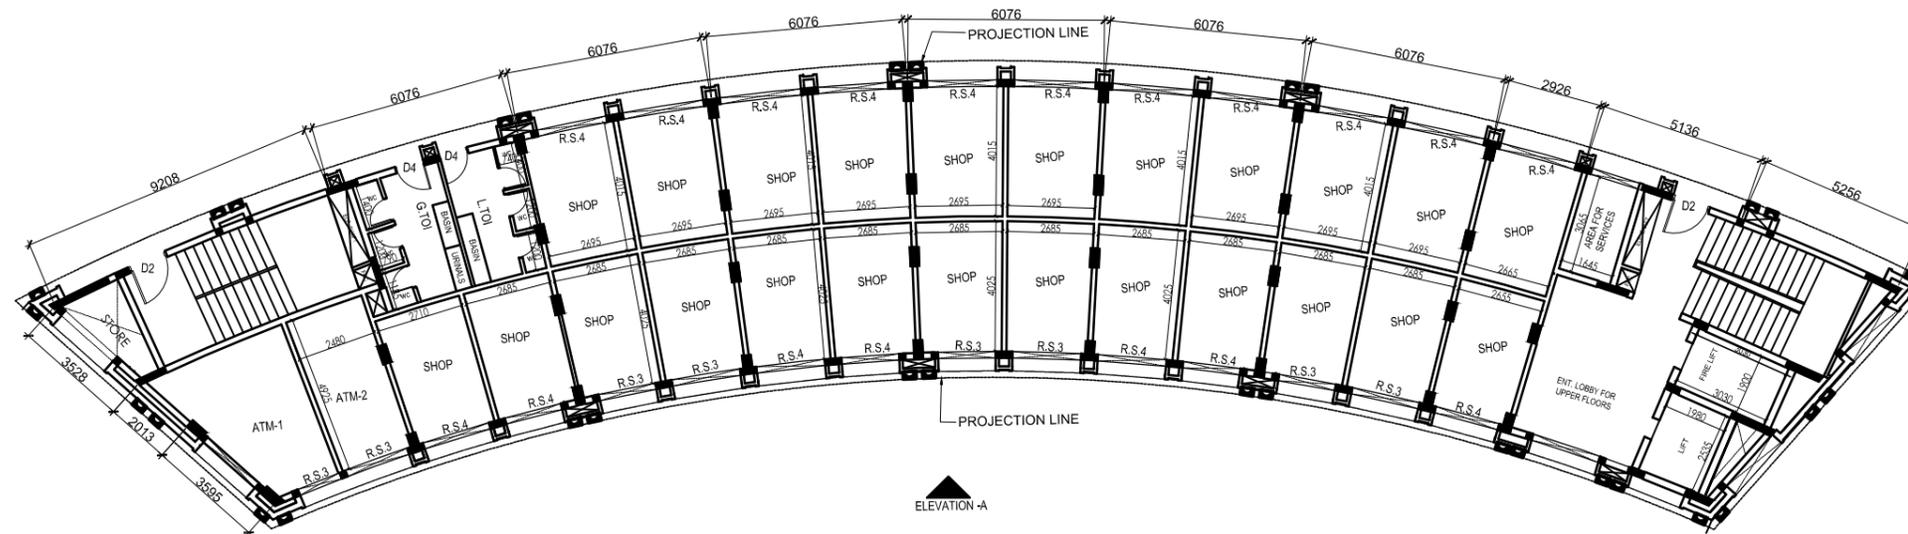

GROUND FLOOR PLAN
SCALE 1:100

SCHEDULE OF DOORS WINDOWS-BLOCK 2

S.NO.	TYPE	SIZE	CILL	LINTEL	REMARK
1	D1	2700X2100	-	2100	
2	D2	1500X2100	-	2100	
3	D3	1200X2100	-	2100	
4	D4	1000X2100	-	2100	
5	D5	750X2100	-	2100	
6	W1	1500X1200	900	2100	
7	W2	1800X1200	900	2100	
8	V1	450X450	1650	2100	
9	R.S.1	2400X2400	-	2400	
10	R.S.2	3300X2400	-	2400	
11	R.S.3	2000X2400	-	2400	
12	R.S.4	1700X2400	-	2400	
12	FCD	900X2100	-	2100	

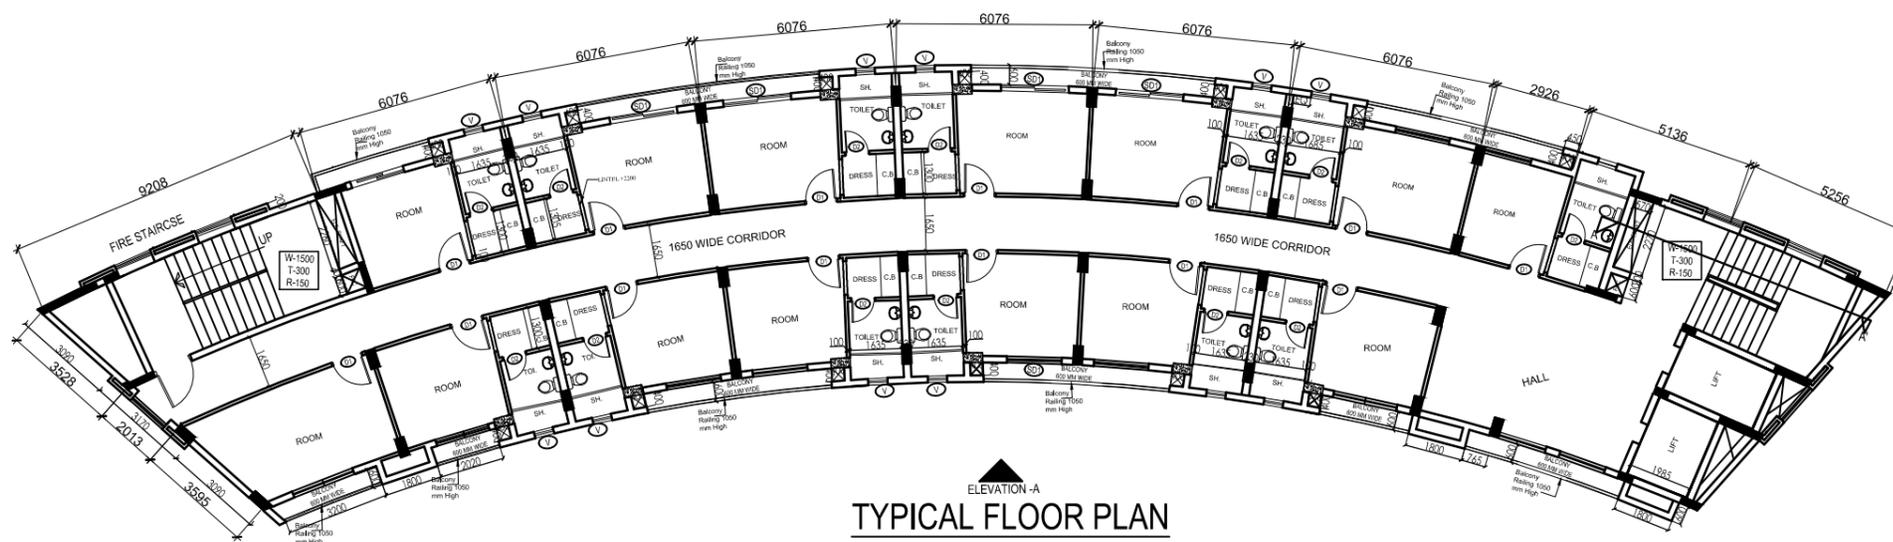

TYPICAL FLOOR PLAN
1st Floor to 5th Floor
SCALE 1:100

DRAWING TITLE

**SUBMISSION DRAWING
(PLANS)**

SCALE

1:100

DATE

JUNE-2017

ARCHITECT

CLIENT/ OWNERS

OMAXE
Turning dreams into reality
OMAXE LTD.
7, Local Shopping Centre,
Kalkaji, New Delhi

ARCHITECT'S SIGNATURES

OWNER'S SIGNATURES

DRAWING NUMBER-

INT./VRI/COMM-2.-SB-05