


ELECTRICAL LAYOUT PLAN

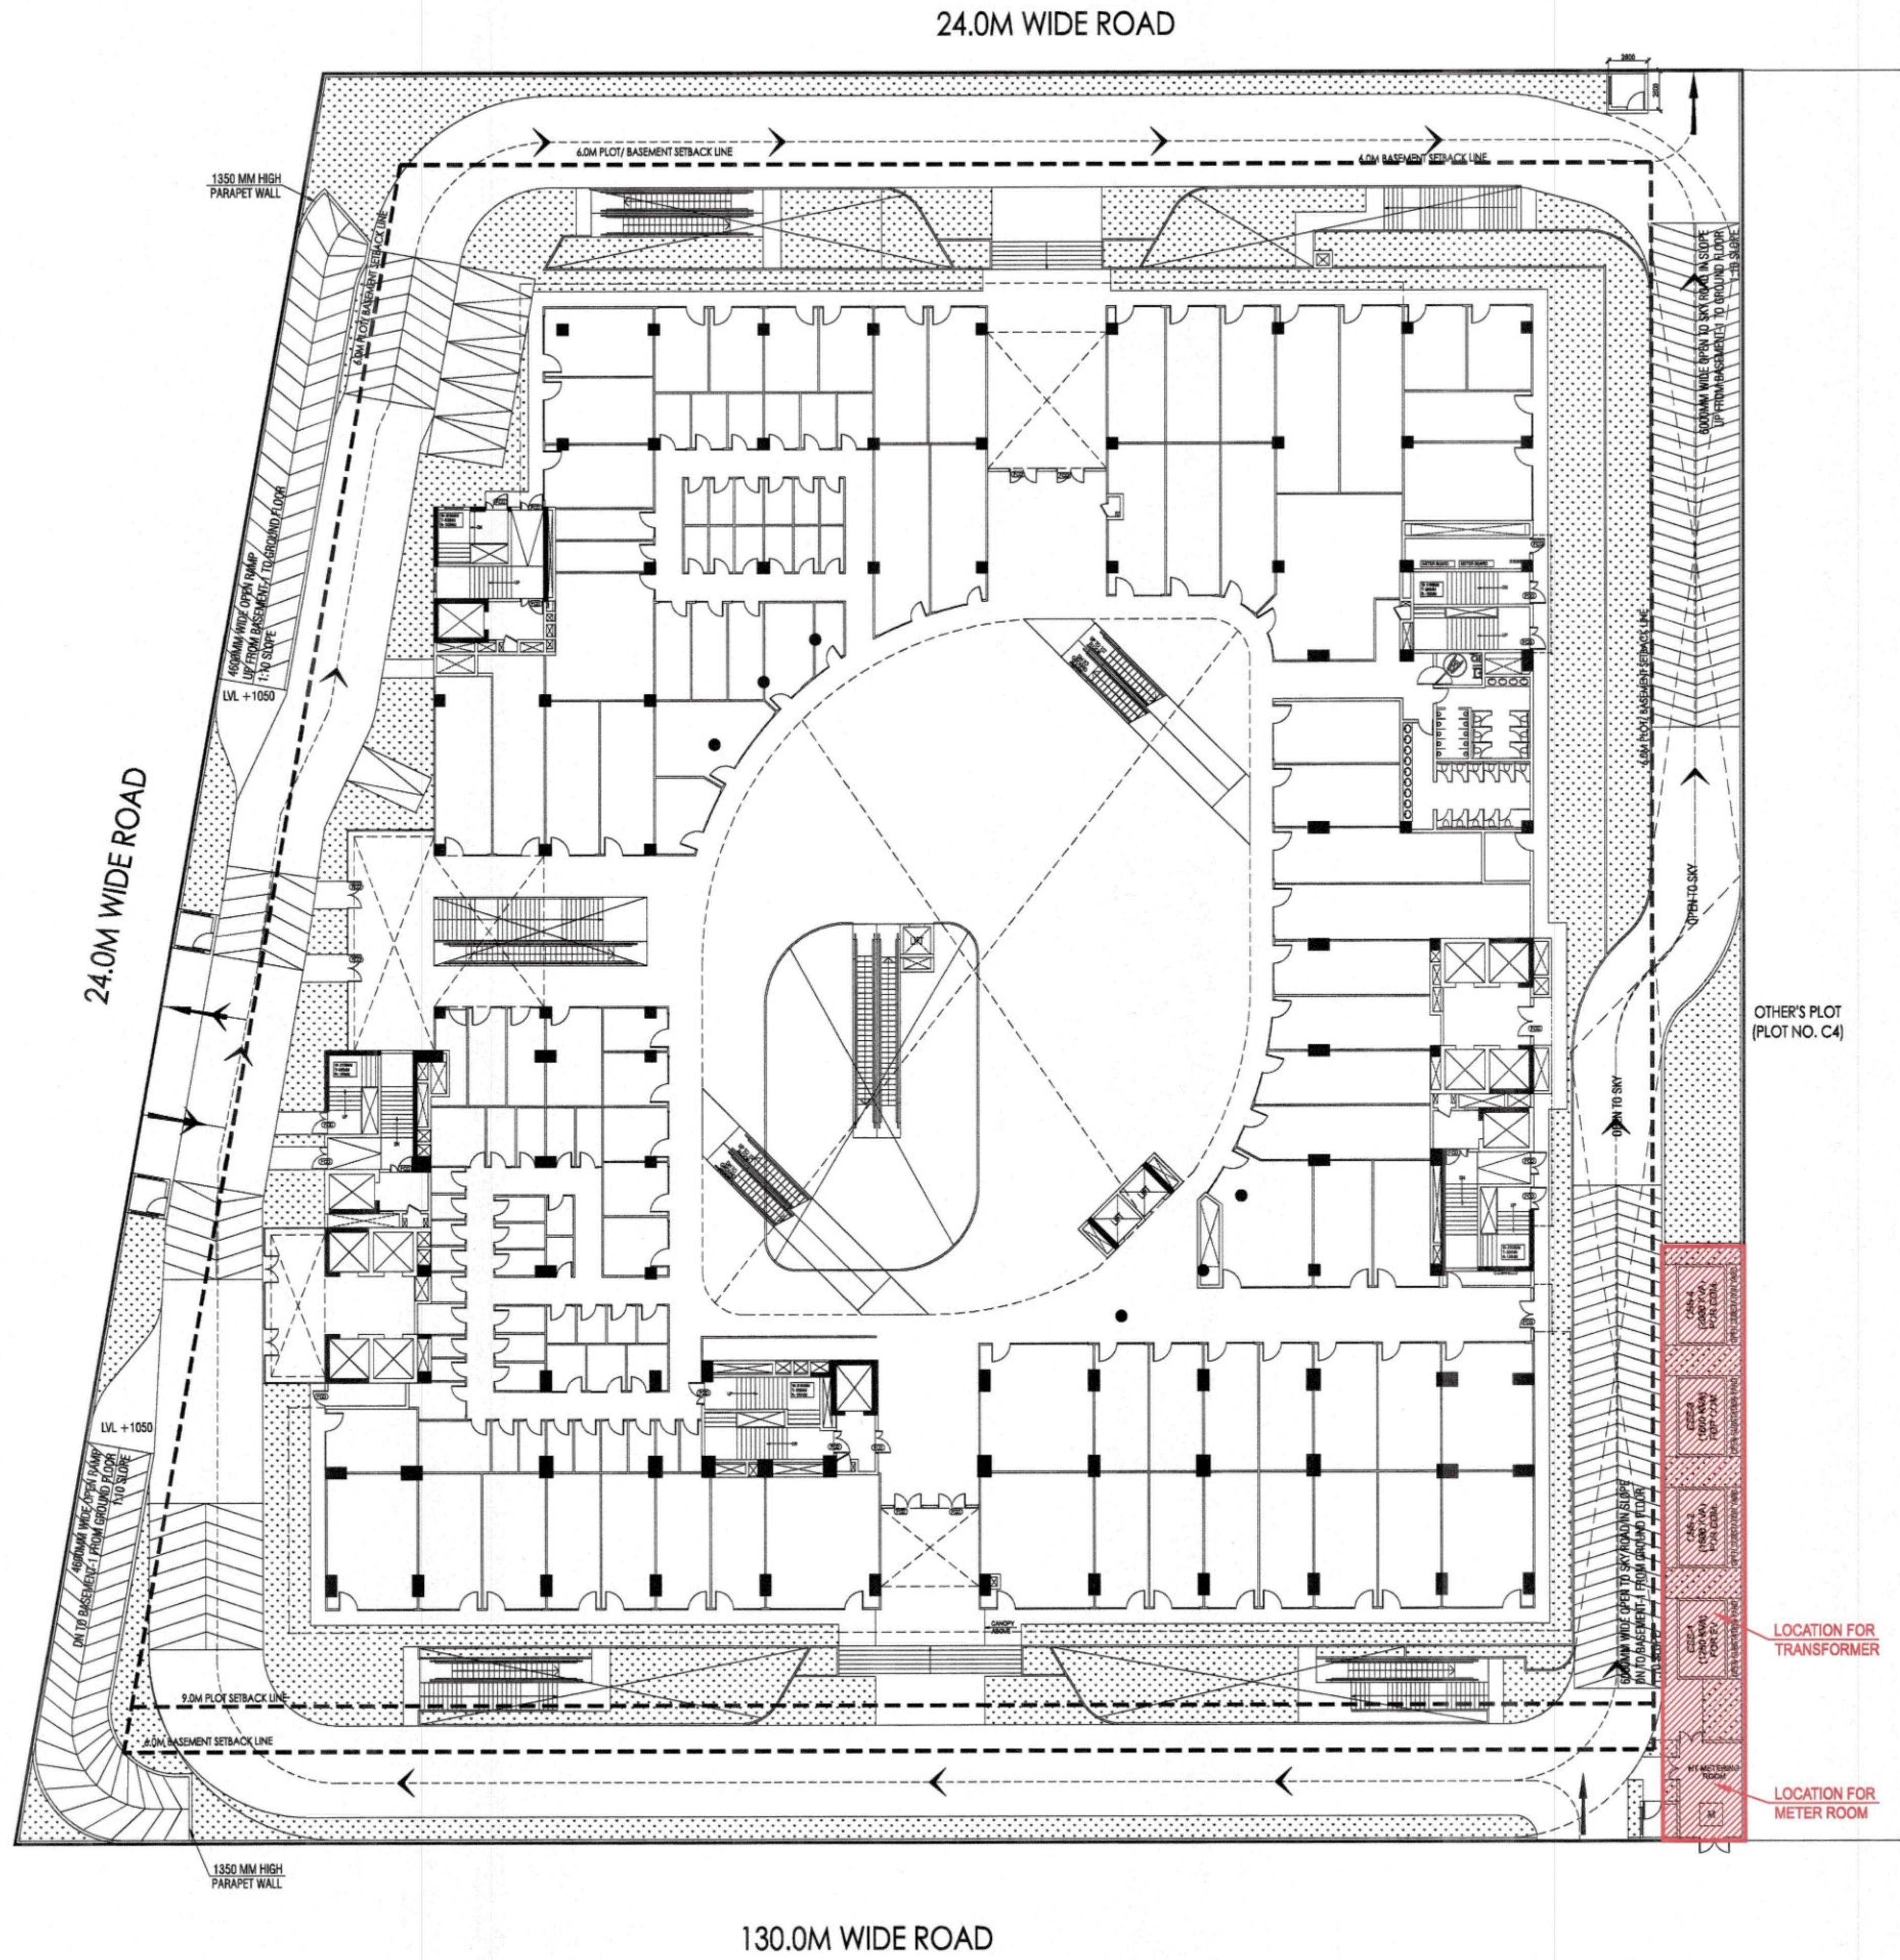

PROJECT
KB WEST WALK
 MIXED USE DEVELOPMENT AT PLOT NO. C3,
 SECTOR - ECO TECH 12,
 GREATER NOIDA WEST

OWNER
 SHREE KUNJ BIHARI JI REALTY
 PRIVATE LIMITED

CLIENT'S SIGNATURE
 SHREE KUNJ BIHARI REALTY PRIVATE LIMITED
[Signature]
 Authorized Signatory

ARCHITECT
VASTUNIDHI
 ARCHITECTURE | MASTER PLANNING | URBAN DESIGNING
 135, BLOCK - B, SECTOR - 44,
 NOIDA 201 301
 P | +91 8868130568
 E | vastunidhi@vastunidhi.com

STAMP

 SHIVANG BANSAI
 CA/2018/98283

SUBMISSION DRAWING

DWG TITLE	ELECTRICAL LAYOUT PLAN		NORTH
	SCALE	1:250	
DWG NO.	KB-SD-EL-101		REVISION NO.
	DATE	04.11.2025	
DEALT	R.G.	CHECKED	S.B.

This drawing is to be read in conjunction with all related drawings. Do not scale from this drawing. All dimensions must be checked and verified on site before commencing any work or producing shop drawings. The originator should be notified immediately of any discrepancy.

24.0M WIDE ROAD

PETROL PUMP

24.0M WIDE ROAD



130.0M WIDE ROAD

DG LAYOUT PLAN

PROJECT
KB WEST WALK
 MIXED USE DEVELOPMENT AT PLOT NO. C3,
 SECTOR - ECO TECH 12,
 GREATER NOIDA WEST

OWNER
 SHREE KUNJ BIHARI JI REALTY
 PRIVATE LIMITED

CLIENT'S SIGNATURE
 SHREE KUNJ BIHARI REALTY PRIVATE LIMITED
[Signature]
 Authorized Signatory


ARCHITECT
 VASTUNIDHI
 ARCHITECTURE | MASTER PLANNING | URBAN DESIGNING
 135, BLOCK - B, SECTOR - 44,
 NOIDA 201 301
 P | +91 9999130569
 E | vastunidhi@vastunidhi.com

STAMP

 SHIVANG BANSAL
 CA/2018/96268

SUBMISSION DRAWING

DWG TITLE
 DG LAYOUT PLAN

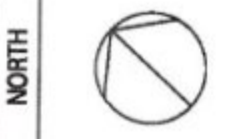

SCALE
 1:250

DWG NO.
 KB-SD-EL-102

DEALT
 R.G. CHECKED S.B. DATE 04.11.2025

This drawing is to be read in conjunction with all related drawings. Do not scale from this drawing. All dimensions must be checked and verified on site before commencing any work or producing shop drawings. The originator should be notified immediately of any discrepancy.