
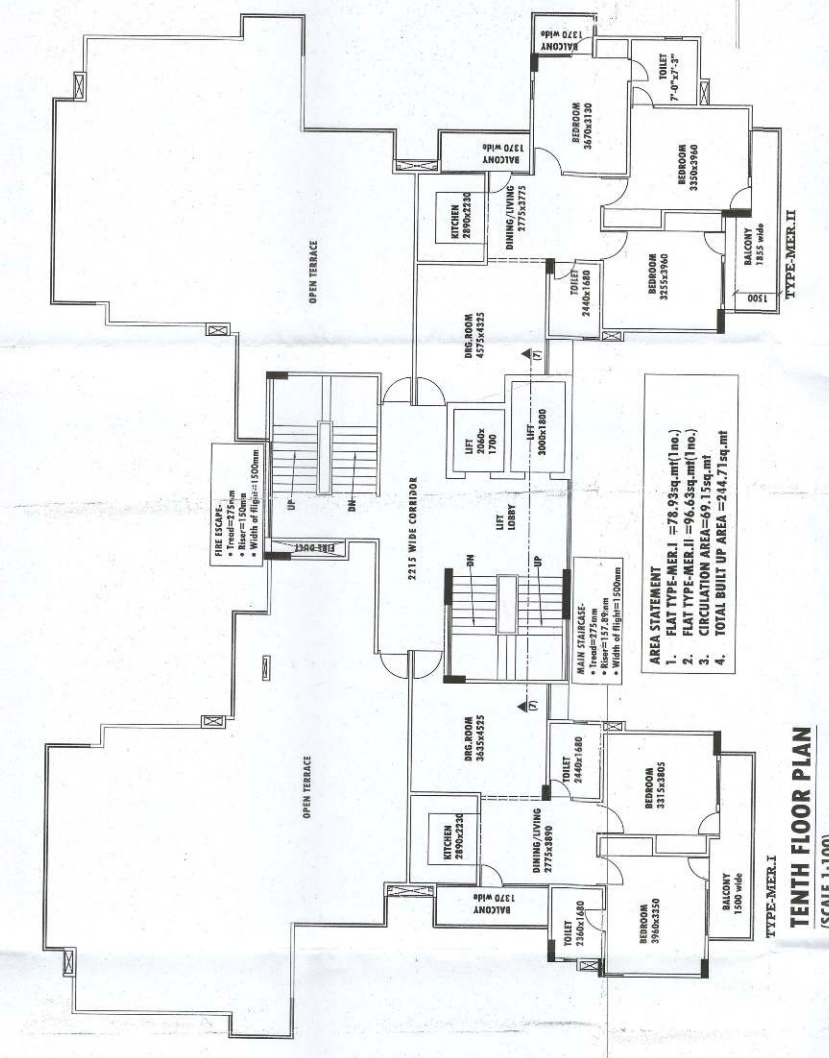
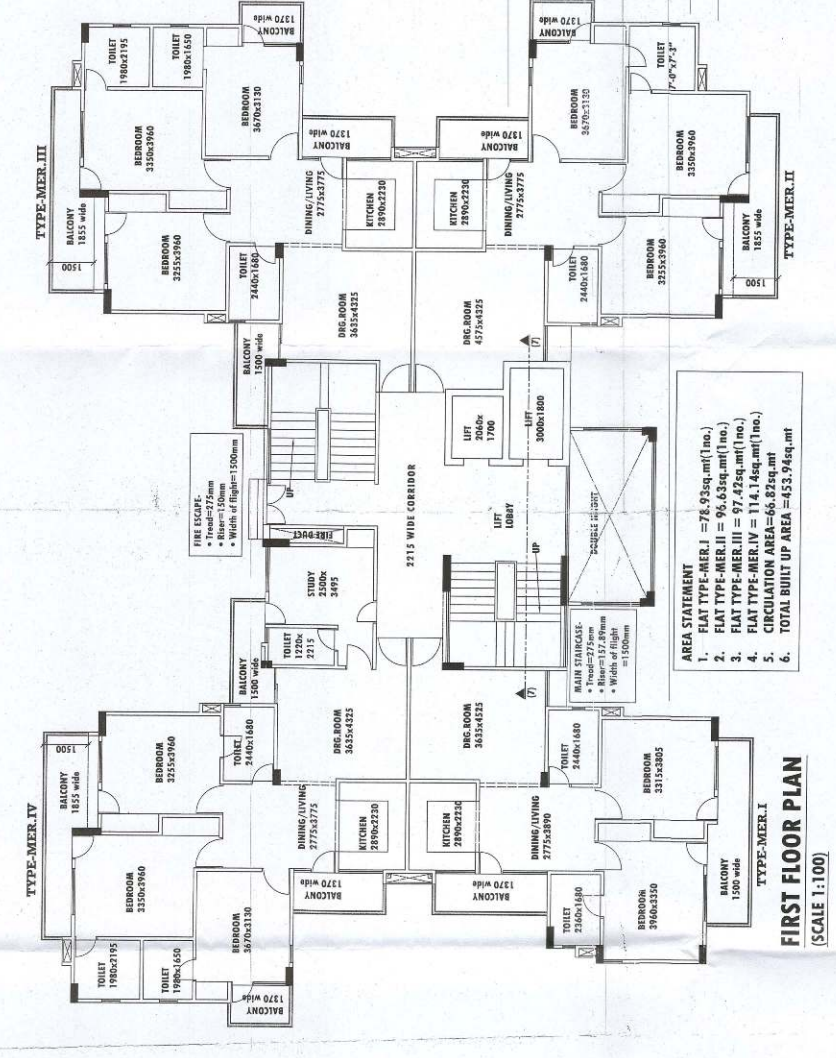
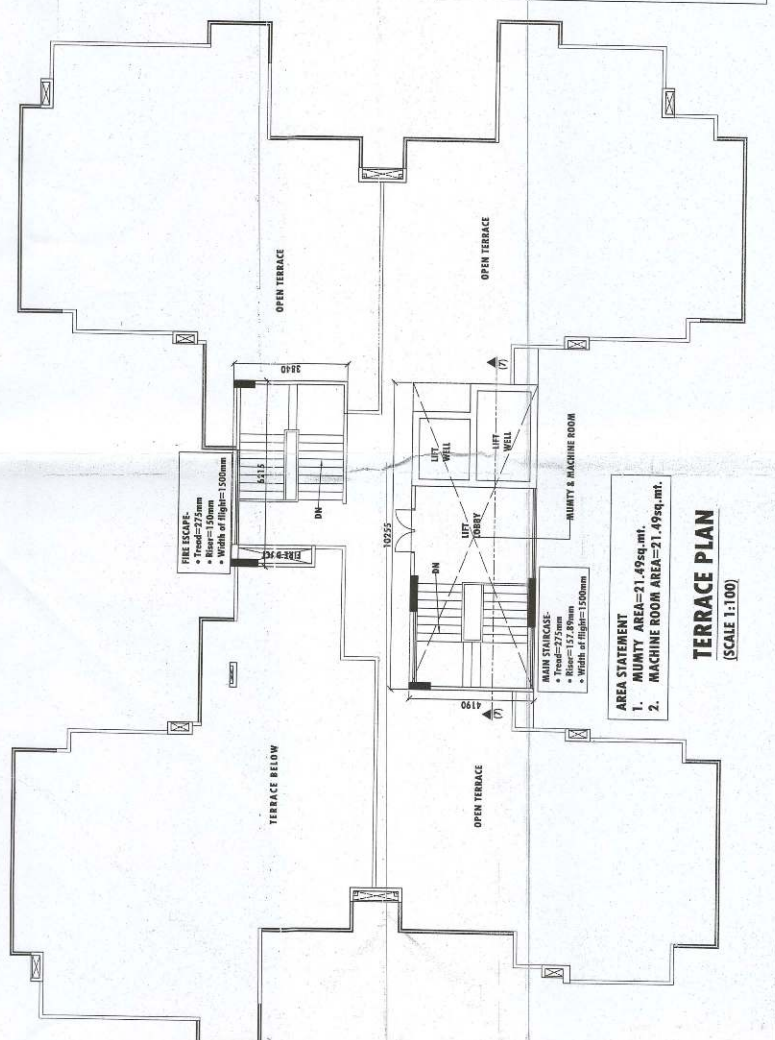
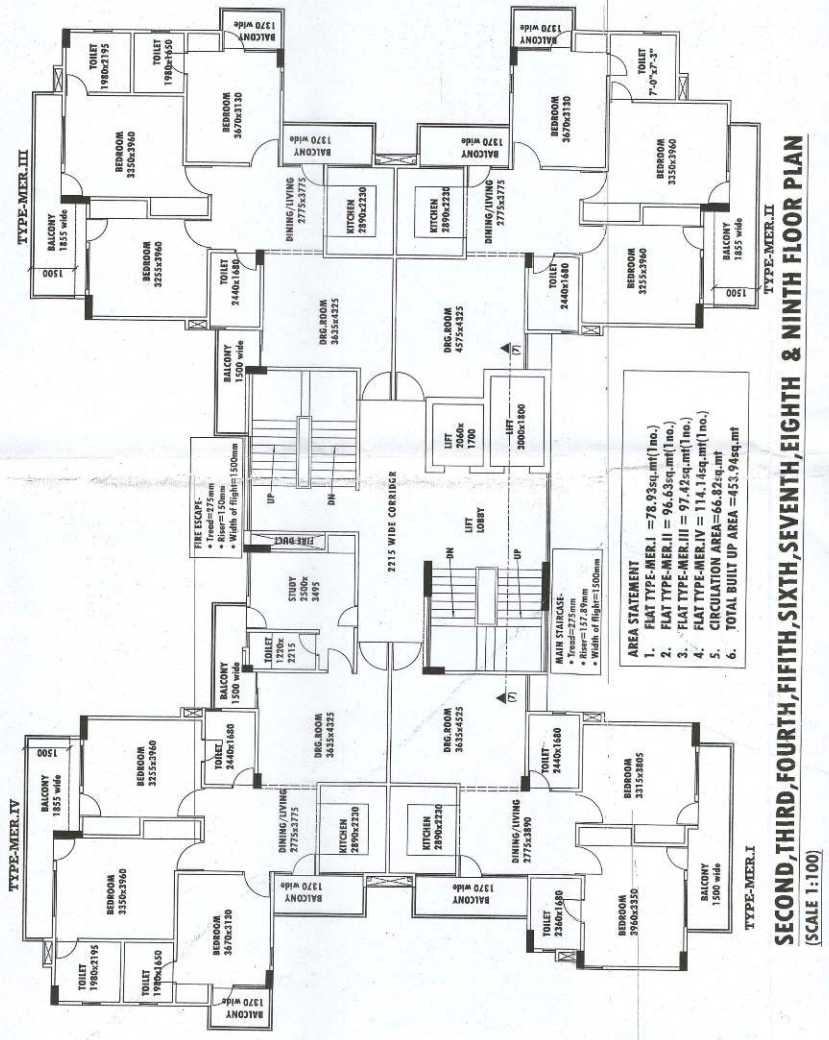


SHEET No-9/12

प्रमाणित की जायेगी
प्रमाणित की जायेगी

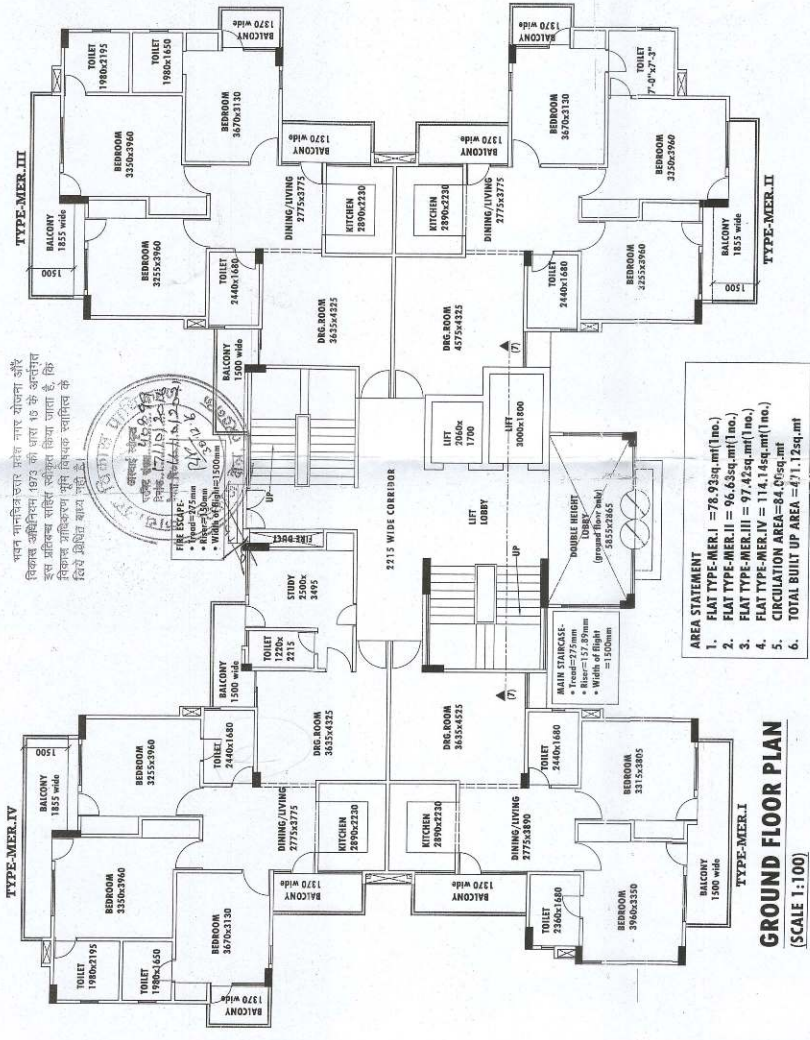


- AREA STATEMENT (one block)**
1. GROUND FLOOR AREA = 471.12sq.mt.
 2. FIRST TO TENTH FLOOR AREA = 453.94x9 = 4085.46sq.mt.
 3. TENTH FLOOR AREA = 244.71sq.mt.
 4. TOTAL BUILT UP AREA (for f.a.r) = 4085.46+244.71+471.12 = 4801.29sq.mt.
 5. MUMTY & MACHINE ROOM AREA = 42.97sq.mt.
 6. TOTAL NO. OF FLATS = 42nos.

BLOCK-D(2nos.)-MERVILLE(PROPOSED)

PROMOTER:	ELDECO HOUSING & INDUSTRIES LTD.	
	GROUP HOUSING ON KH. NO.58,59,60,61,83,84,85/1 & 85/2 AT MOHIBULLAPUR,SITAPUR ROAD,JUCKNOW.	
ARCHITECT	esplaces M/S. Smita Kuma Gupta 808 F. Floor Corporate Chamber-1, Noida Knowledge Capital Nagar, Lucknow-226010 Ph.No-4065958,9415114889 email-esplaces_archi@rediffmail.com	
	DRG.NO. 09	OWNER SCALE: 1:100




FRONT ELEVATION
(SCALE 1:100)

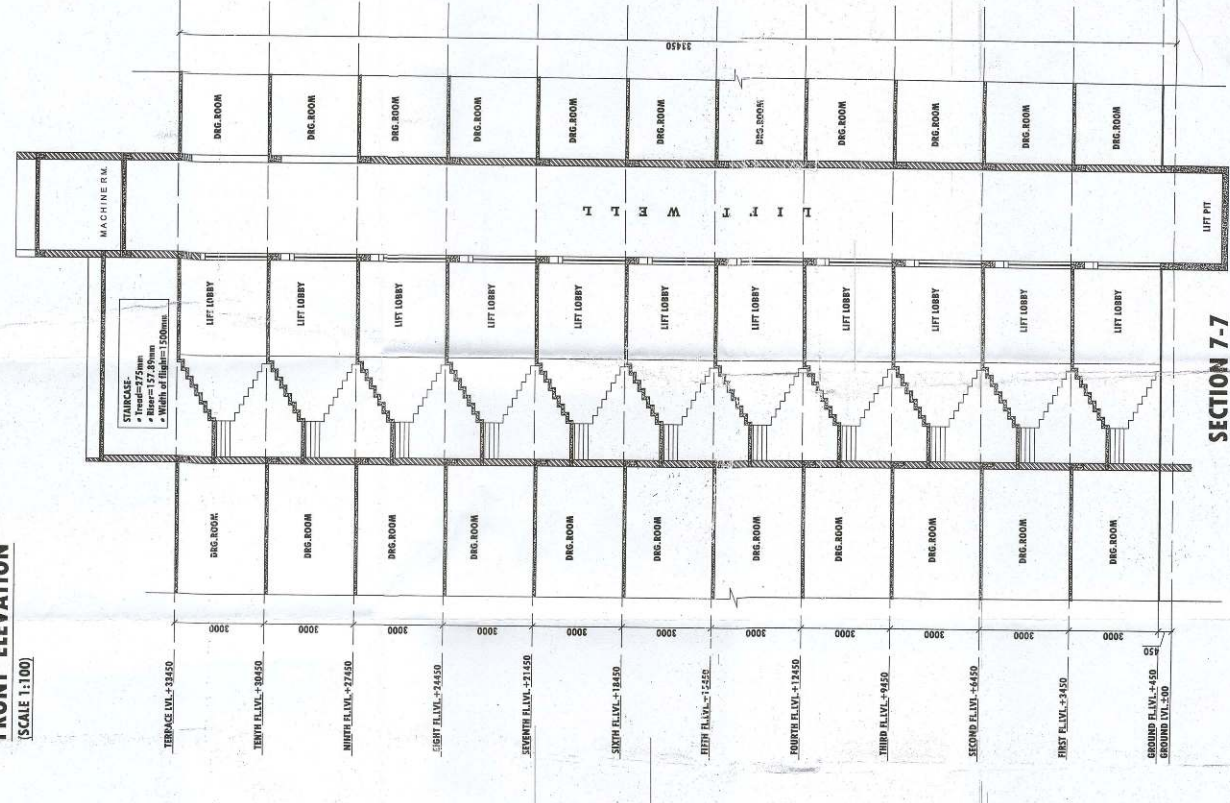


SECTION 7-7
(SCALE 1:100)

SHEET NO-11/12

श्री. ए. डी. 11/12 पर 30/12/16
प्लान को आ 4 फ्लोर पर 10/12/16

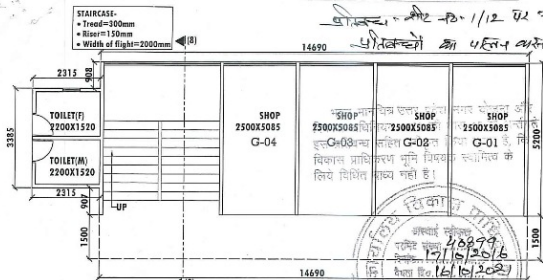

GROUND FLOOR PLAN
(SCALE 1:100)

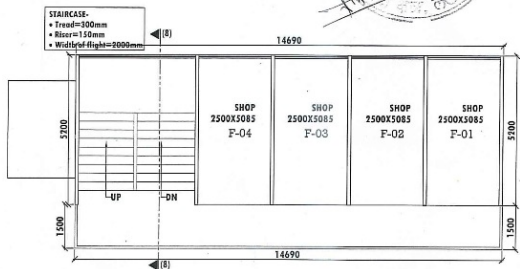

FIRST FLOOR PLAN
(SCALE 1:100)

BLOCK-E (SHOPPING)(PROPOSED)

GROUP HOUSING ON
KH. NO.58,59,60,61,83,84,85/1 &
85/2 AT MOHIBULLAPUR, SITAPUR
ROAD, LUCKNOW.

PROMOTER:

ELDECO HOUSING & INDUSTRIES LTD.

DRG.NO.

11

SCALE:

1:100

ARCHITECT:
espaces
Anil Kumar Gupta
105, P. Park, Sector-10, Gurgaon-122002
Vishnu Khanna, Gurgaon-122002
Lucknow-226001


OWNER:

FRONT ELEVATION

(SCALE 1:100)


AREA STATEMENT

1. GROUND FLOOR AREA = 84.22sq.mt.
2. FIRST FLOOR AREA = 76.39sq.mt.
3. TOTAL BUILT UP AREA (for f.a.r) = 84.22+76.39 = 160.61sq.mt.
4. MUMTY AREA = 22.00sq.mt.
5. TOTAL NO. OF SHOPS = 8

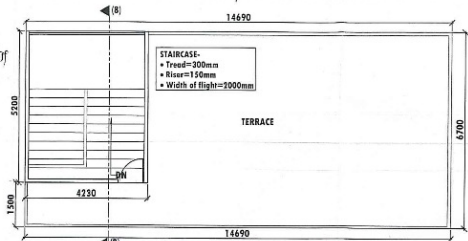


TERRACE PLAN

(SCALE 1:100)

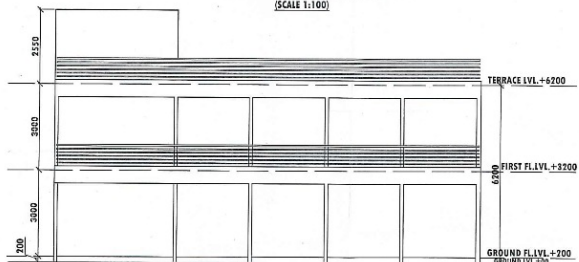

FRONT ELEVATION

(SCALE 1:100)

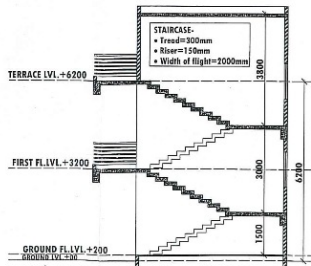

SECTION 8-8

(SCALE 1:100)