


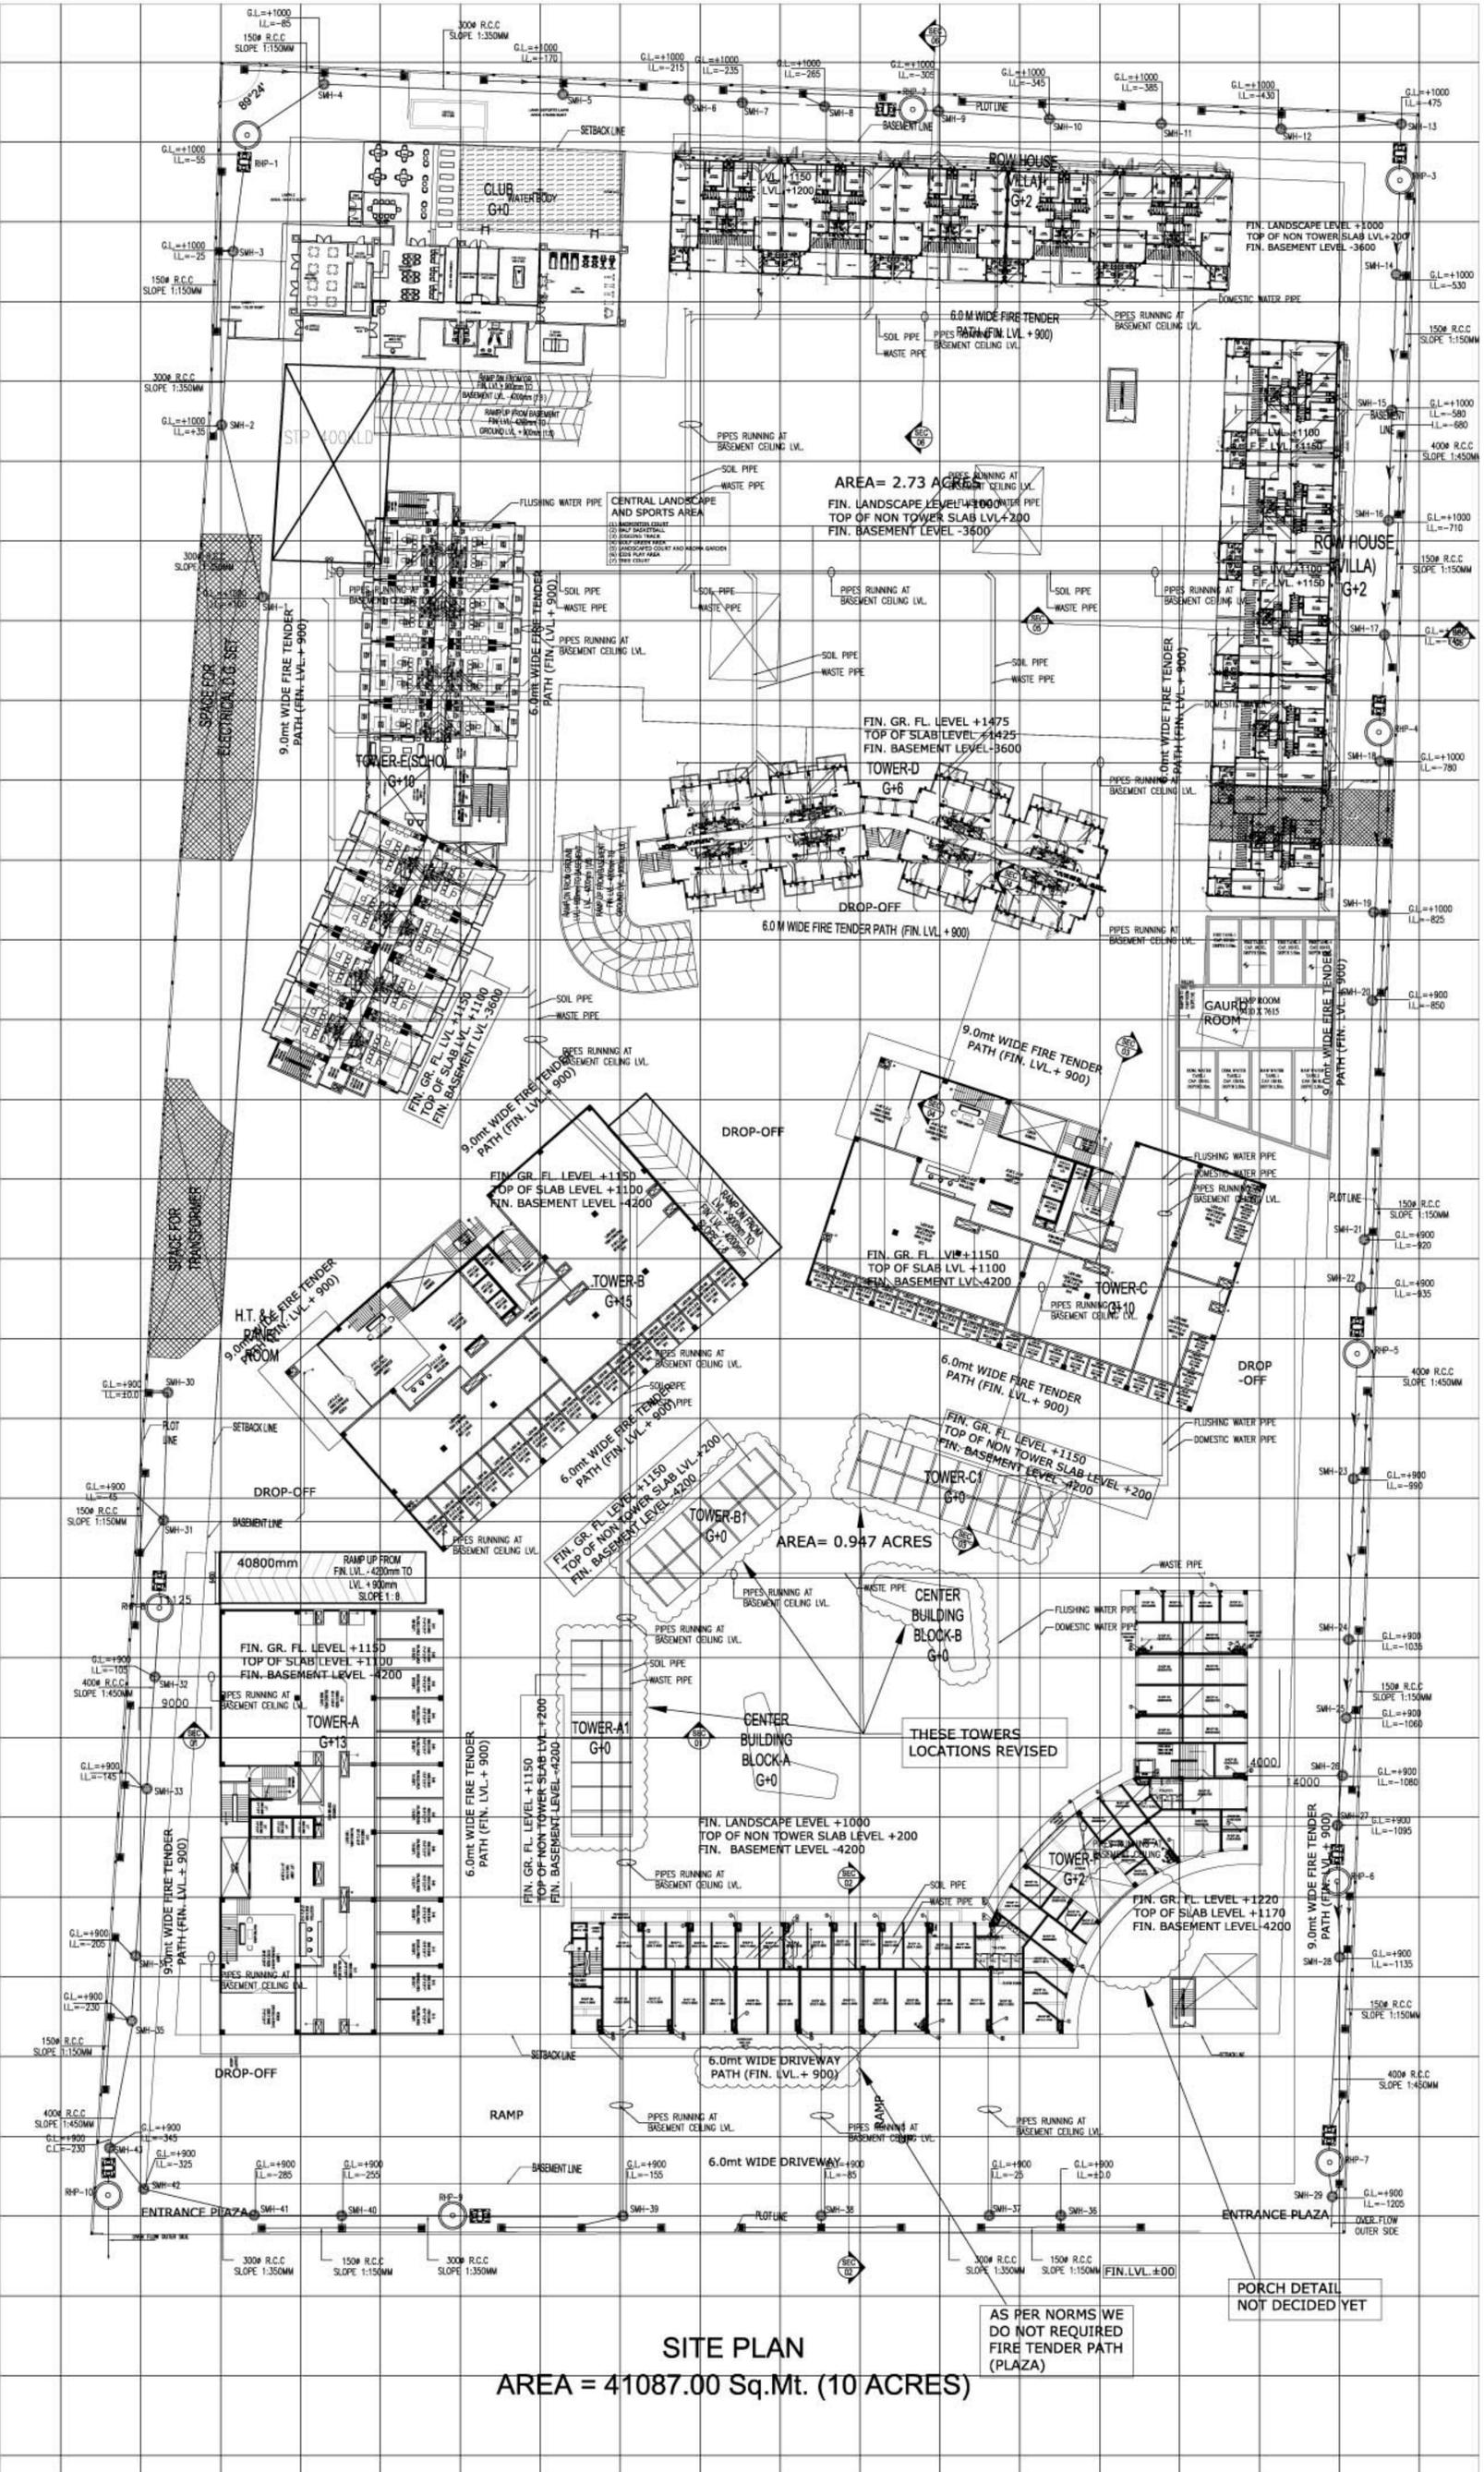

THIS DRAWING IS A "COPYRIGHT" CONTENT OF THIS DRAWING PART THERE OF MAY NOT BE USED OR REPRODUCED WITHOUT THE PERMISSION OF THE ARCHITECT.


NO. OF REVIT	DATE	ISSUED TO	REMARKS
—	—	FOR SITE	D.F.C.
REVISION	DATE	DESCRIPTION	BY



LEGEND:-

	CATCH BASIN 450x450
	900mm STORM MAN HOLE
	RAIN HARVESTING PIT

DRAWING FOR:-
 FOR SITE CO-ORDINATION
 FOR TENDER PURPOSE
 FOR APPROVAL ONLY
 FOR ADVANCE COPY
 GOOD FOR CONSTRUCTION

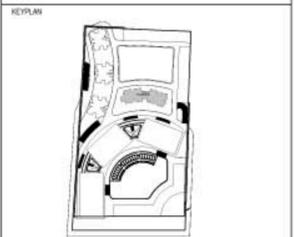

CLIENT
 URBAINIA TRINITY NX
 PROPOSED I.T. INDUSTRIES AND IT
 ENABLED SERVICES AT PLOT NO.
 6-A, TECHZONE-IV, GREATER
 NOIDA, G.B. NAGAR, U.P.

DATE	PROJECT INCHARGE	CHECKED BY
18.03.2017	SCALE	DEALT BY
N.T.S.	JASPAL SINGH	APPROVED BY

DRAWING TITLE
 SITE PLAN
 PLUMBING LAYOUT

CONSULTANTS:-
 STRUCTURE: Keen Associates Pvt Ltd
 ELECTRICAL: Edifice India
 PLUMBING & FIRE FIGHTING: Edifice India



SERVICE CONSULTANT
 Edifice India
 (MEP Consultant)
 K-23A, Basement Floor Kalkaji
 New Delhi - 110019
 Telephone : 011-24460025, 24460026, 41021881
 Email : edifice.mep@gmail.com

SITE PLAN
 AREA = 41087.00 Sq.Mt. (10 ACRES)

AS PER NORMS WE
 DO NOT REQUIRED
 FIRE TENDER PATH
 (PLAZA)