


GARBAGE DISPOSAL PLAN FOR AIR FORCE


GARBAGE DISPOSAL PIT

- 1) COVERED BURNING PIT
- 2) BIO DEGRADABLE
- 3) BIO NON DEGRADABLE


○ DUSTBIN ON EACH FLOOR

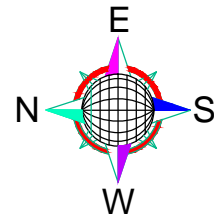


terrace
water tank 35,000 lts

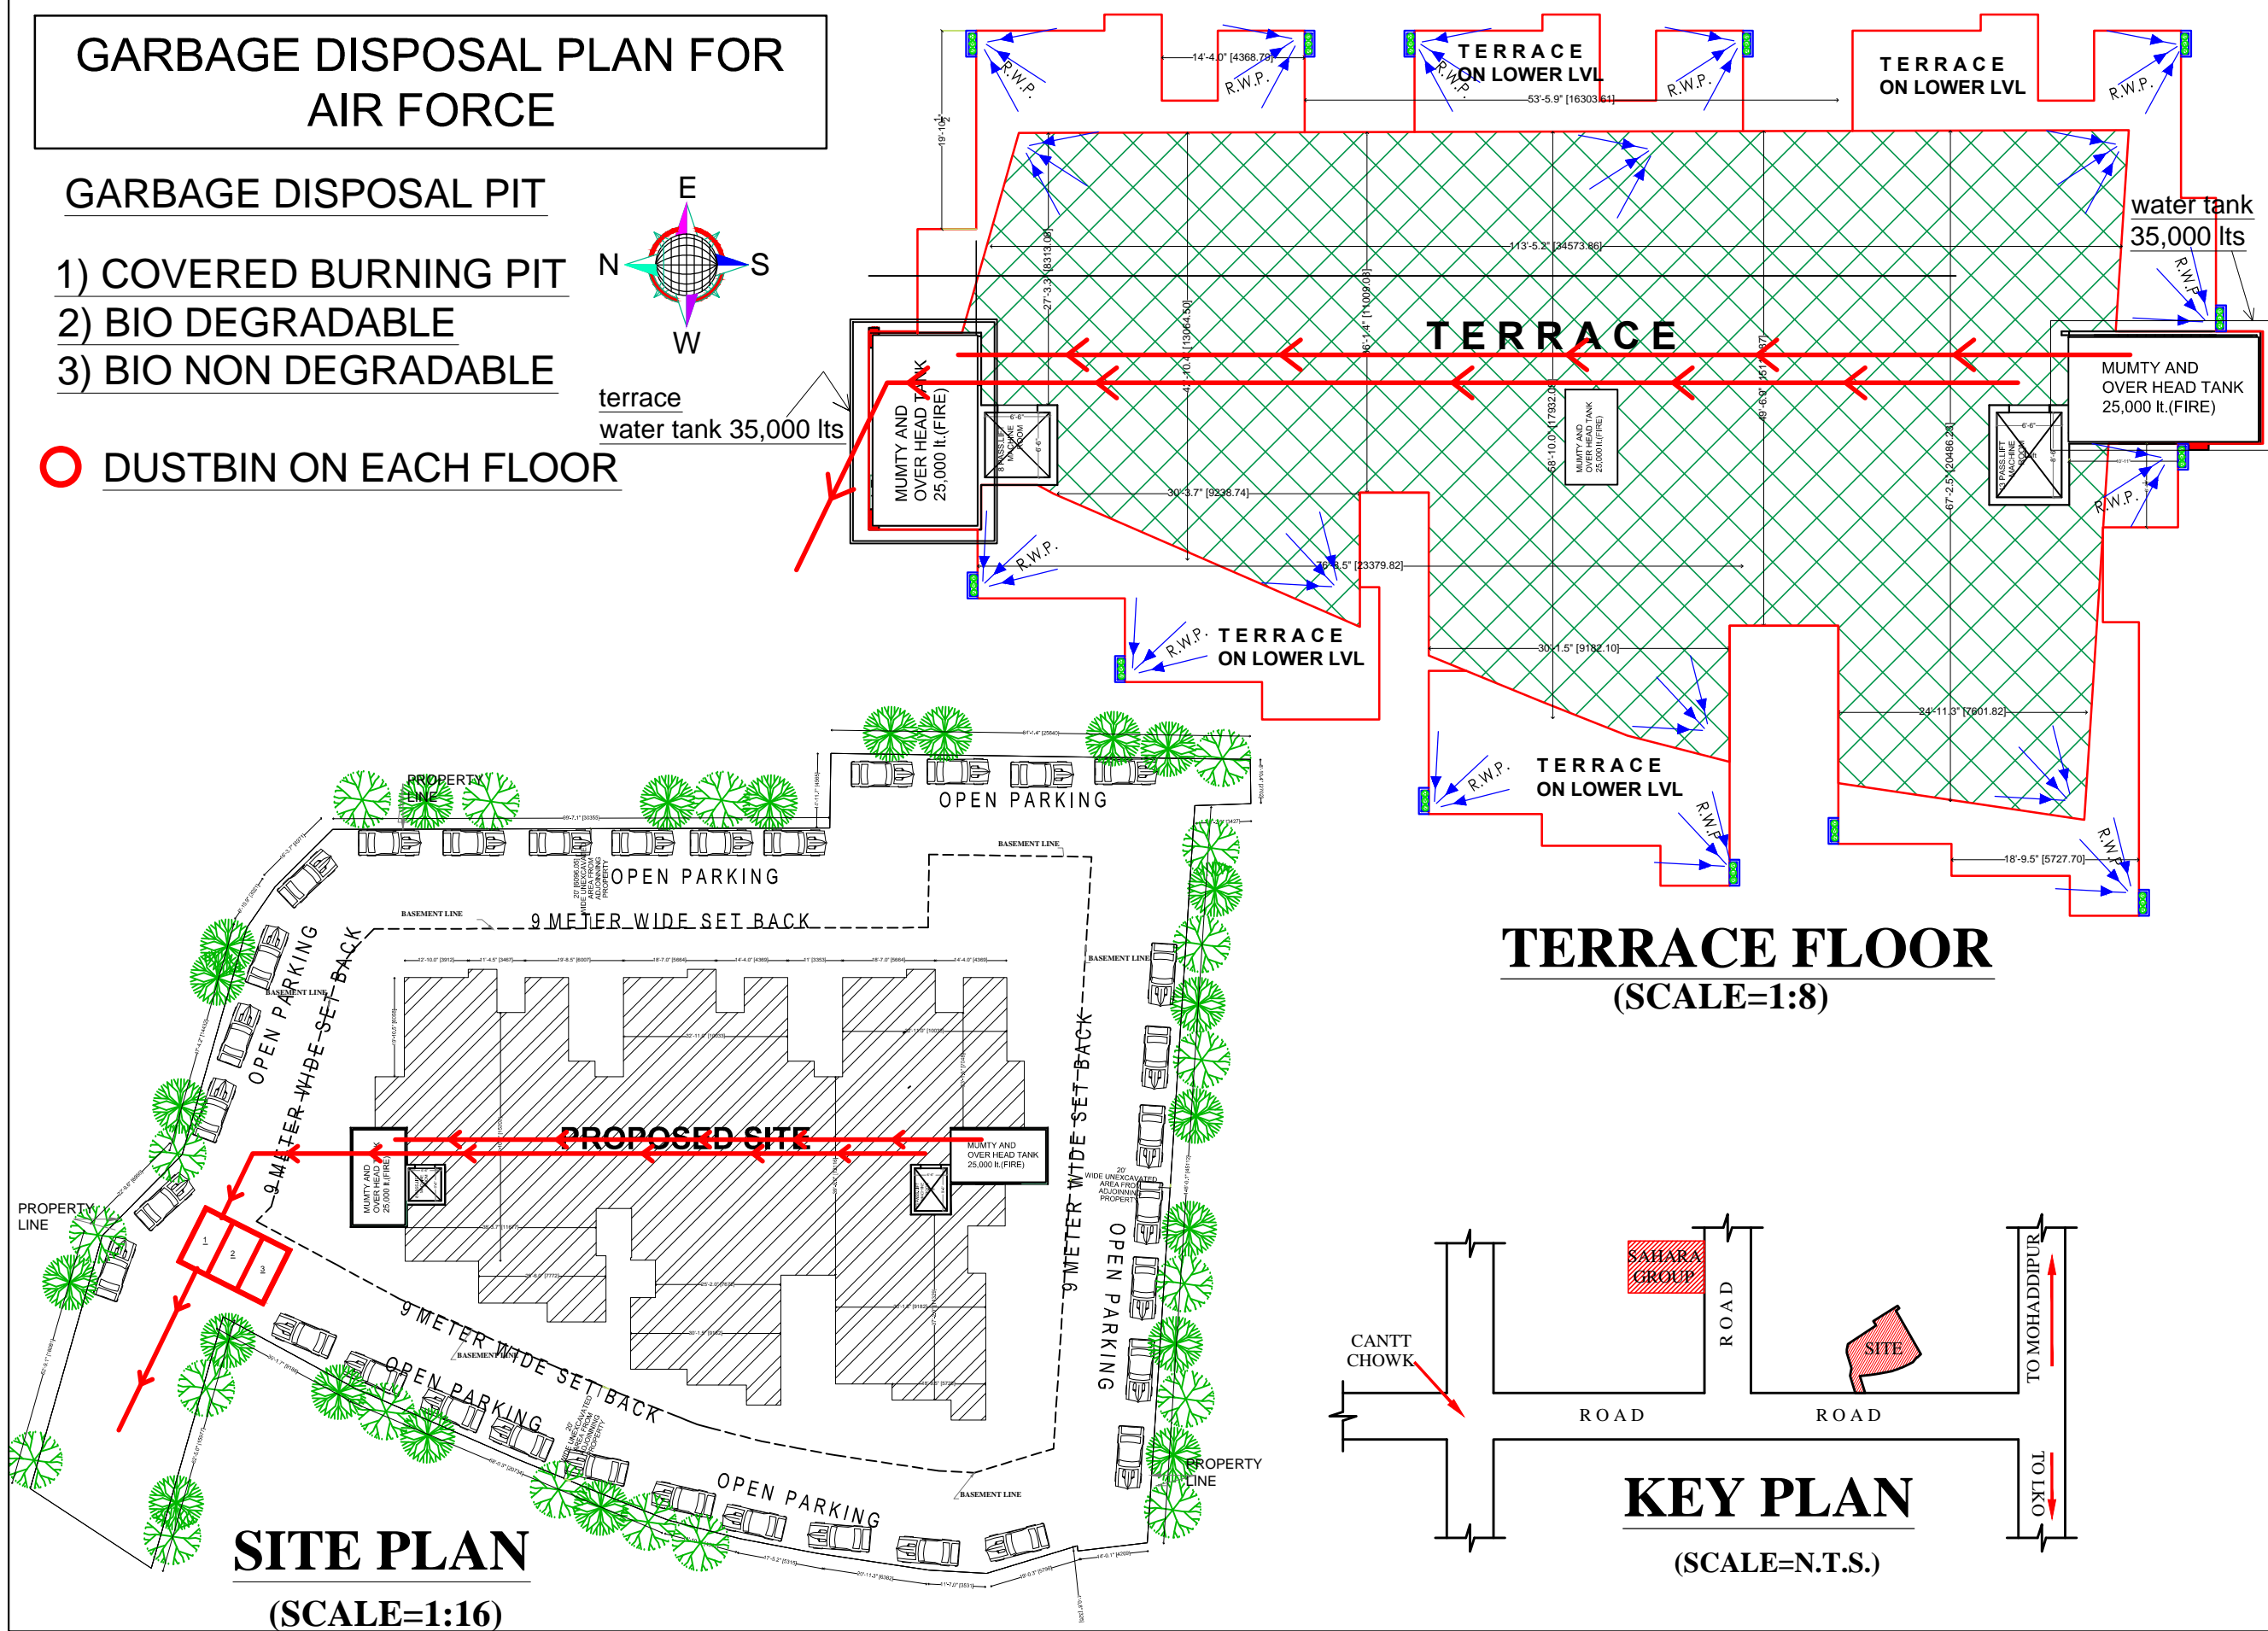

TERRACE FLOOR
(SCALE=1:8)

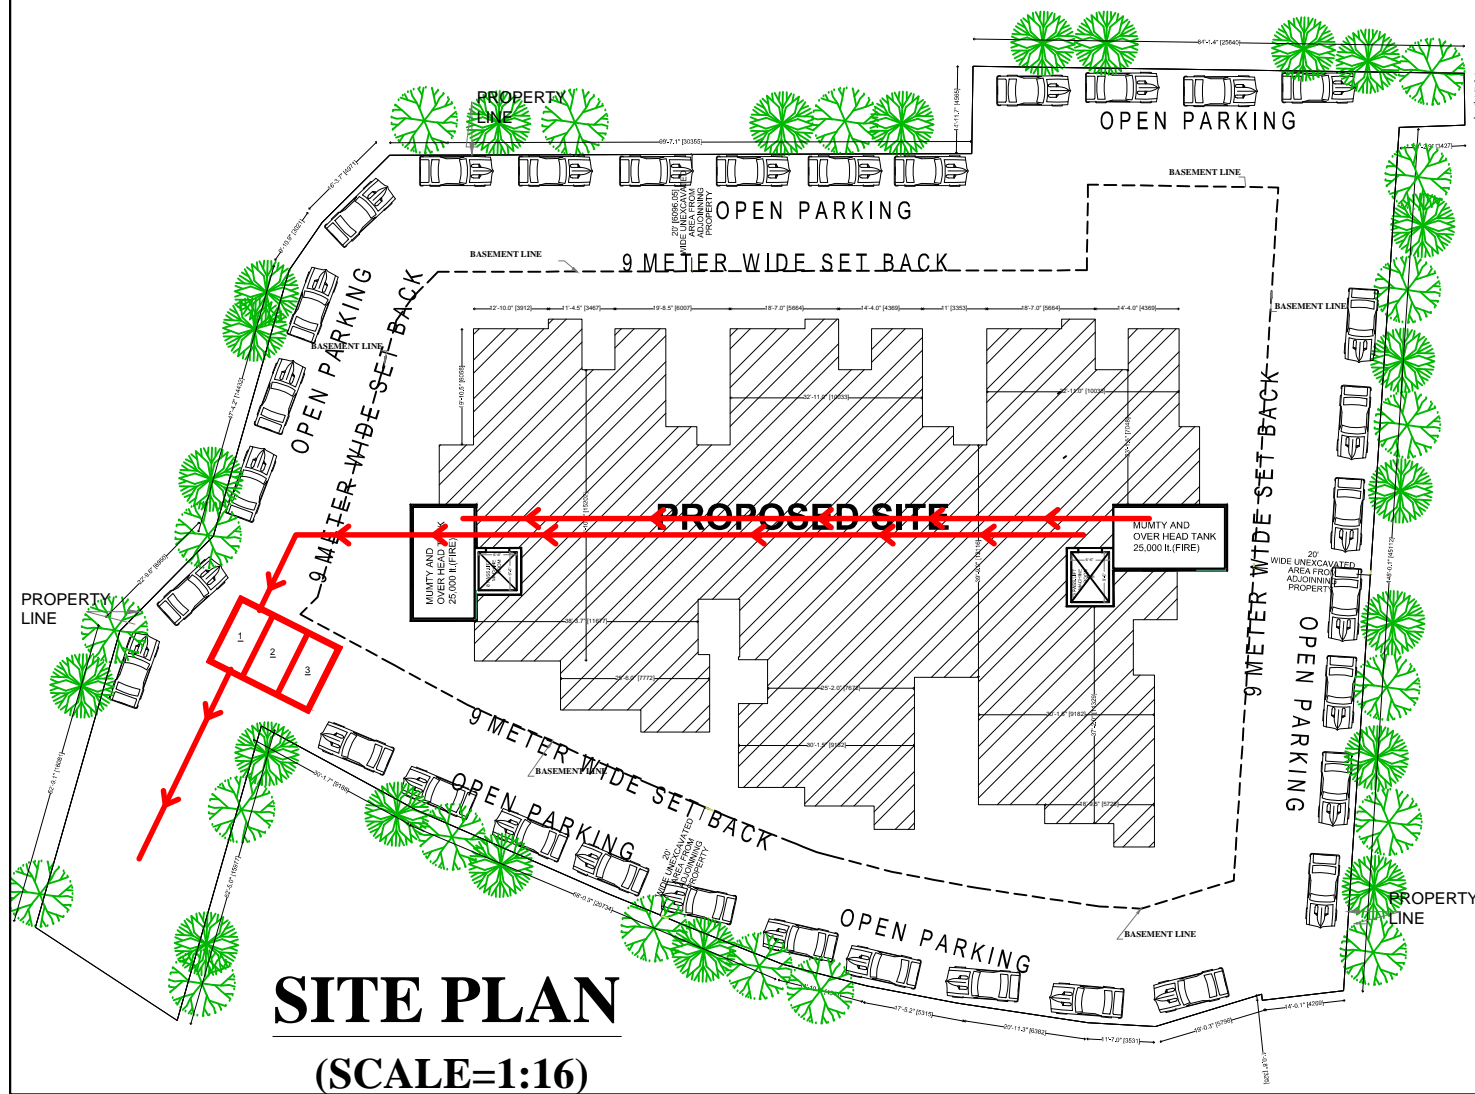

SITE PLAN
(SCALE=1:16)

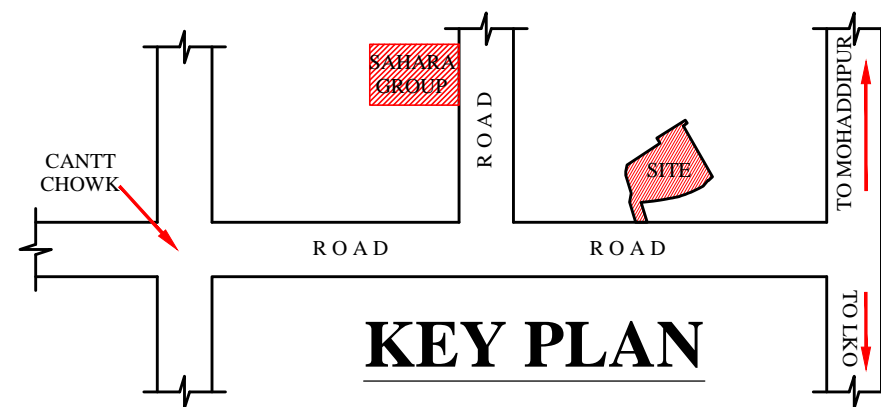

KEY PLAN
(SCALE=N.T.S.)

APPROVAL OF G.D.A.:

PROJECT TITLE:

PROPOSED RESIDENTIAL APARTMENT
FOR SHRI ARUN CHAND AT RUSTUMPUR
GORAKHPUR

ARAZI NUMBER: 4/1, 466/1/4, 466/1/5,
14/2, 13/2/2

AREA STATEMENT

AREA DETAIL	SQ.FT.	SQ.MT.
TOTAL PLOT AREA	28311.81	2631.21
ROAD WINDING AREA	301.28	28.00
NET PLOT AREA	28010.53	2603.20
PERMISSIBLE GR. COVERAGE FROM NET USABLE AREA (A)	40%	11204.21
PERMISSIBLE FAR = 2.5(basic) + 0.825 (purchasable - 33% OF BASIC) = 3.325 OR SAY 70026.25 SQ.FT(basic) + 23108.68 SQ.FT (purchasable) = 93135.01 SQ.FT OR 8655.67 SQ.MTS		1041.28

MAIN BLOCK		
FLOOR NAME	SQ.FT	SQ.MTS
BASEMENT PARKING AREA	14827.28	1378.00
STILT FLOOR PARKING AREA (FREE FROM FAR.)	8750.0	813.19
FIRST FLOOR AREA	8750.0	813.19
SECOND FLOOR AREA	8750.0	813.19
THIRD FLOOR AREA	8750.0	813.19
FOURTH FLOOR AREA	8750.0	813.19
FIFTH FLOOR AREA	8750.0	813.19
SIX FLOOR AREA	8750.0	813.19
SEVEN FLOOR AREA	8750.0	813.19
EIGHT FLOOR AREA	8750.0	813.19
NINTH FLOOR AREA	5906.33	548.91
TENTH FLOOR AREA	5906.33	548.91
ELEVENTH FLOOR AREA	5906.33	548.91
TWELTH FLOOR AREA	5906.33	548.91
LIFT+STAIR	588.54	54.69
TOTAL AREA IN RESIDENTIAL	93625.32	8701.23
TOTAL AREA IN FAR	94213.86	8755.93
TOTAL FAR ACHIEVED	3.36	
TOTAL GR.COV. ACHIEVED	31.23%	

PARKING REQUIRED :
@ 1.25 per 100 sq. mts
for 8701.23 sq. mts total parking needed = 108.76 or say 109 e.c.s

PARKING PROVIDED :
IN STILT = 813.19 SQ. MTS OR 29.04 E.C.S @ 2850 MTS/ E.C.S
IN BASEMENT : 1378.00 SQ. MTS
@ 16 SQ. MTS PER E.C.S IN BASEMENT = 86.12 E.C.S
OPEN PARKING @ 23 PER E.C.S = 276 SQ. MTS
OR SAY 12 E.C.S
TOTAL E.C.S PROVIDED = 29+86+12 = 127 E.C.S

sheet number 01

DWN BY: CKD BY:

OWNER SIGN.

ACORE ARCHITECTURAL SERVICES PVT. LTD
ARCHITECT:ASHISH SRIVASTAVA
(B. ARCH)
BRANCH OFFICE : 8350 MATRI ANCHAL NEAR
GORAKHNATH RAILWAY CROSSING GORAKHPUR
TEL: OFF:3294813,RES:2255290, MOBILE:9415321836