


12.0 MT. WIDE ROAD

45.0 MT. WIDE ROAD

45.0 MT. WIDE ROAD

ADJ. GROUP HOUSING PLOT-2

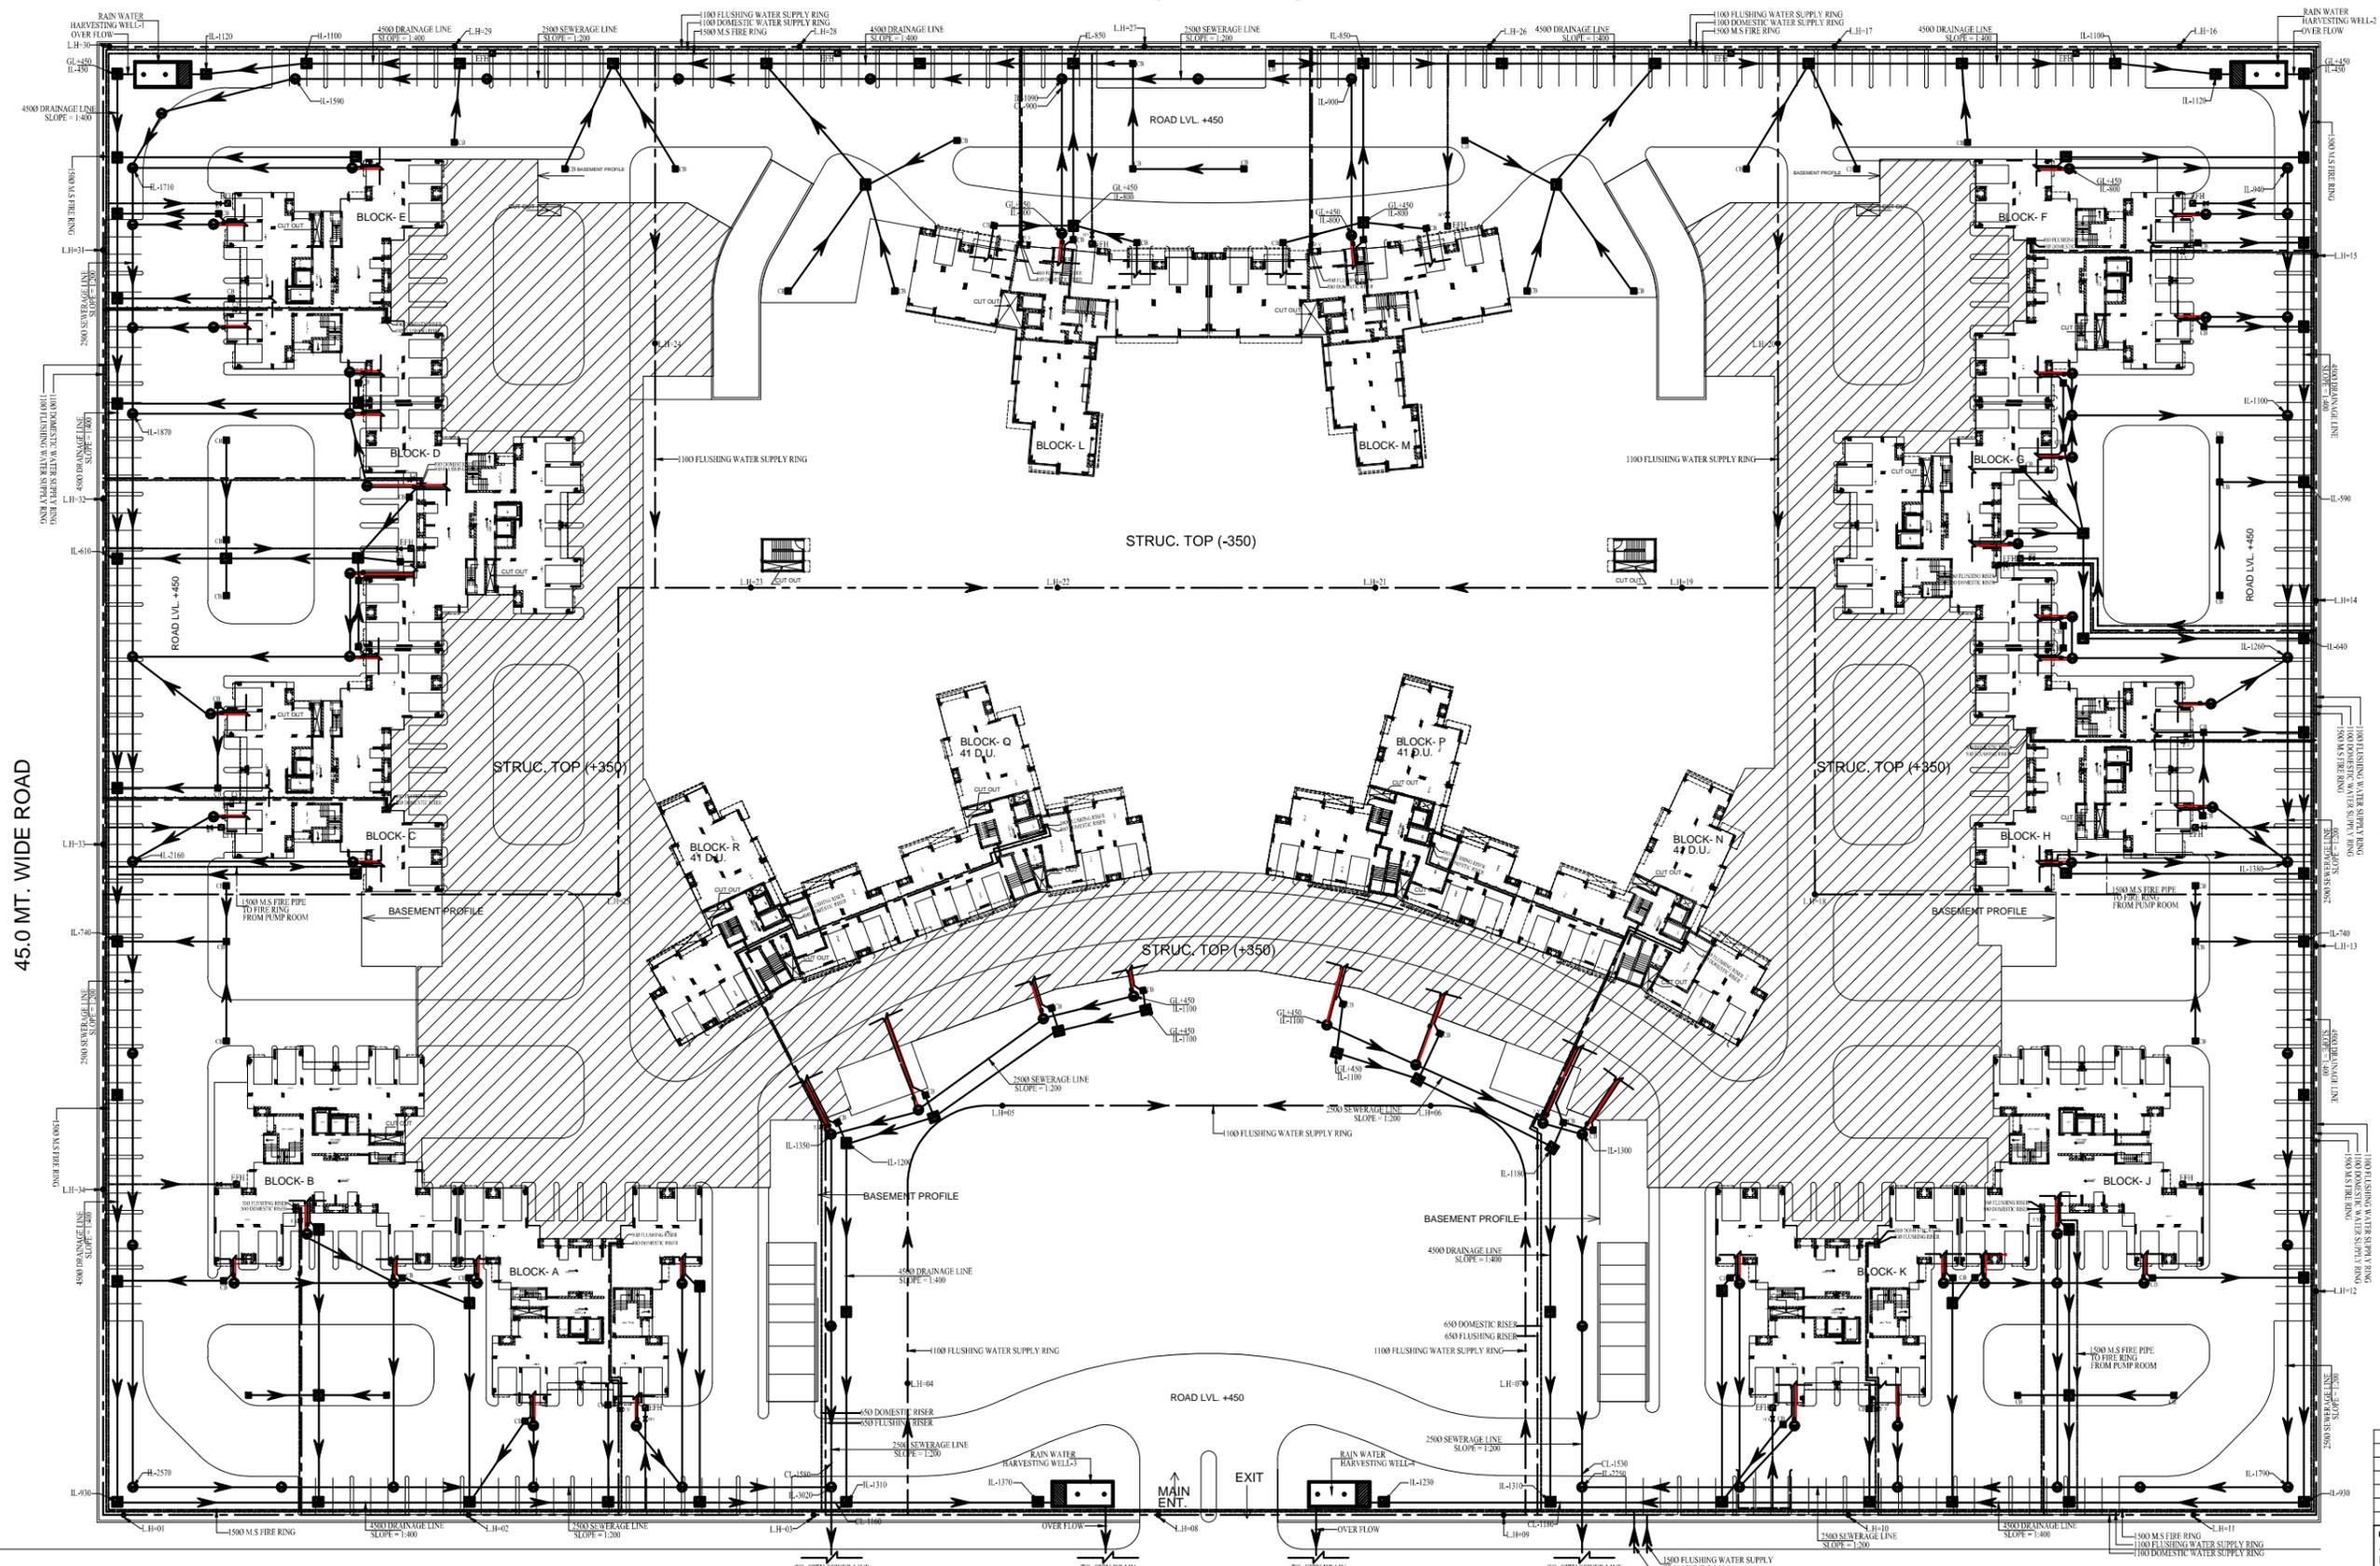

LEGEND FOR PLUMBING

SYM.	DESCRIPTION
⊙	MANHOLE SEWERAGE
⊙	MANHOLE DRAINAGE
⊙	300X300mm GULLY TRAP
⊙	450X450mm CATCH BASIN
—	1500 SOIL PIPE
—	1500 WASTE PIPE
—	1500 RAIN WATER PIPE
—	2500 SEWERAGE LINE
—	4500 DRAINAGE LINE
—	1500 M.S FIRE PIPE
⊙	EXTERNAL FIRE HYDRANT
IL	INVERT LEVEL
CL	CONNECTION LEVEL

S.	NO.	REVISION	DATE	DETAILS
1.	28.03.13	REVISED AS PER COMMENTS		
2.	28.03.13	REVISED AS PER COMMENTS		

DESIGNER
ANSAL PROPERTIES & INFRASTRUCTURE LTD.
115, ANSAL BHAWAN, 16 K.G MARG
NEW DELHI-110001

PROJECT
PROPOSED GROUP HOUSING
AT PLOT-1, (13.83 Acres), SECTOR-B
SUSHANT HI-TECH CITY, LUCKNOW

CLIENT
PLANNERS GROUP PVT. LTD.
W-12/29, 1st FLOOR, DLF CITY, PHASE-III
GURGOAN-122002

PROJECT NO. PL-12-280308, 400000-01 FPO- 400000

E-MAIL plannersgroup@rediffmail.com
lucknowgroup@rediffmail.com

Sheet Title
SITE PLAN PLUMBING/SEWERAGE LAYOUT

Scale
1 : 300

Date
28-03-2013

Drwg. No.
LKLAW-PL01