


SAJRA PLAN

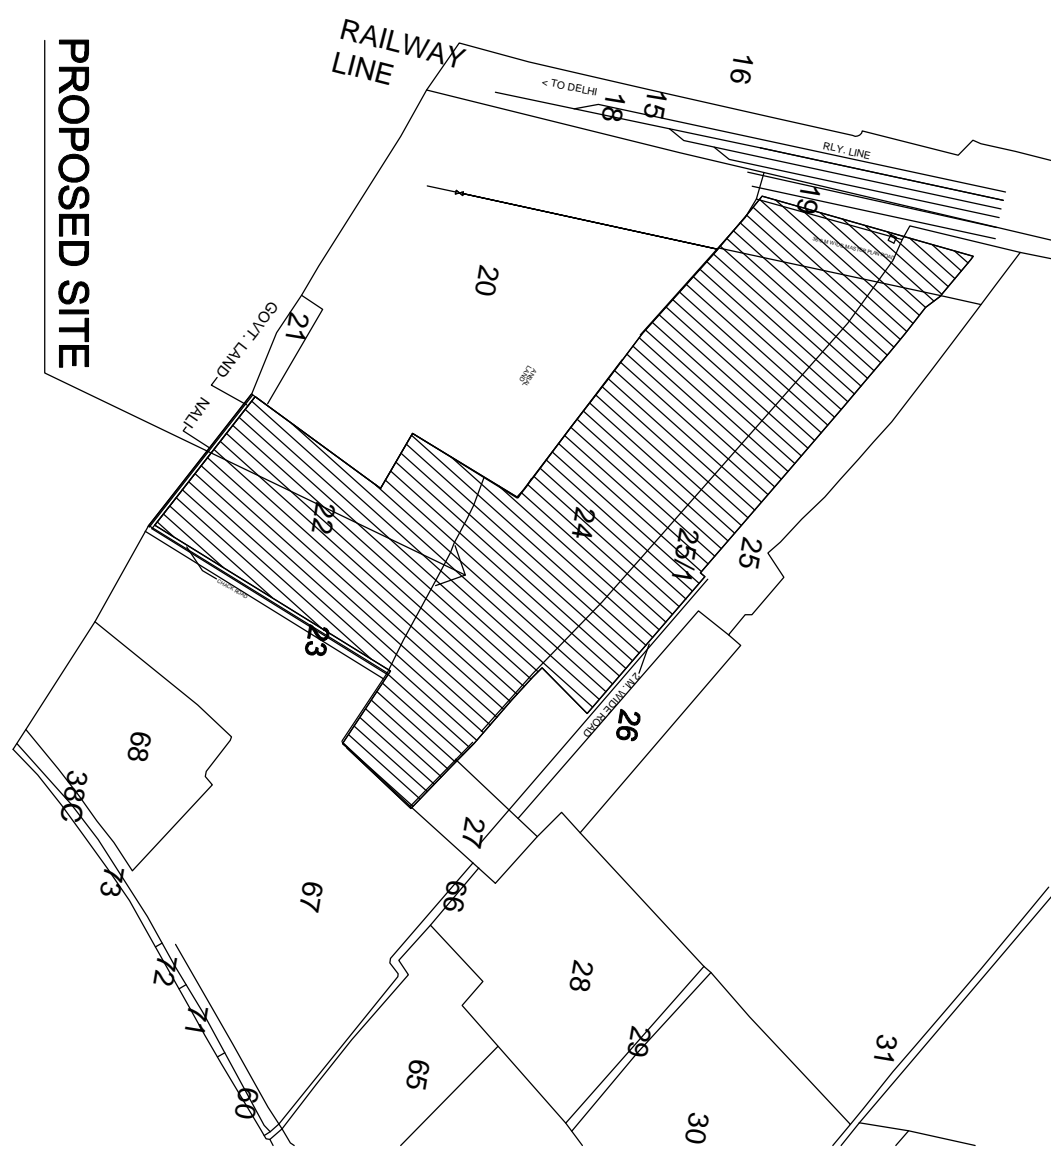

< TO DELHI

RLY. STONE

RLY. LINE

36 M WIDE PROPOSED MASTER PLAN ROAD

36.0 M WIDE MASTER PLAN ROAD

RAILWAY SET BACK LINE

ALREADY SANCTIONED ROAD

7.5 M WIDE ROAD



MASTER PLAN



LEGENDS:-	
	SEWER LINE
	MANHOLE
DEPTH	SIZE OF M.H.
UP TO 900 MM	800 X 600MM RECTANGULAR MANHOLE
900 TO 1650MM	900 MM DIA CIRCULAR
1650 TO 2300MM	1200 MM DIA CIRCULAR
2300 TO 3000MM	1500 MM DIA CIRCULAR
C.L.	CONNECTION LEVEL
G.L.	GROUND LEVEL
I.L.	INVERT LEVEL

S.NO.	DATE	DESCRIPTION
01	23.02.15	GFC

REVISION

GOOD FOR CONSTRUCTION ( PHASE-5)

PROJECT  
PROPOSED RESIDENTIAL LAYOUT PLAN ON  
KHASHA NOS. 22, 24 & 25/1 OF VILLAGE  
MUDARPAPUR PALHERA ROORKEE ROAD, MEERUT  
PHASE-5

TITLE	
SITE PLAN FOR SEWERAGE LAYOUT	
DRAWN BY : P.K.	DATE: 20.11.15
CHECKED BY : M.K.	SCALE : 1:500
DWG NO. : SEP/10/MEERUT-A.T.P-VIS/01	

MANOJ KUMAR SR.MANAGER PHE (SERVICES)	PK SINGHAL VP (SERVICES)
---	-----------------------------

- OWNER
- 1) M/S. SHRI SHIV ASSOCIATES.
  - 2) M/S. ANSAL HOUSING CONSTRUCTION LTD.