

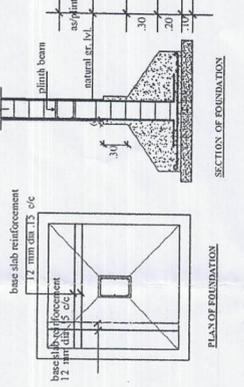
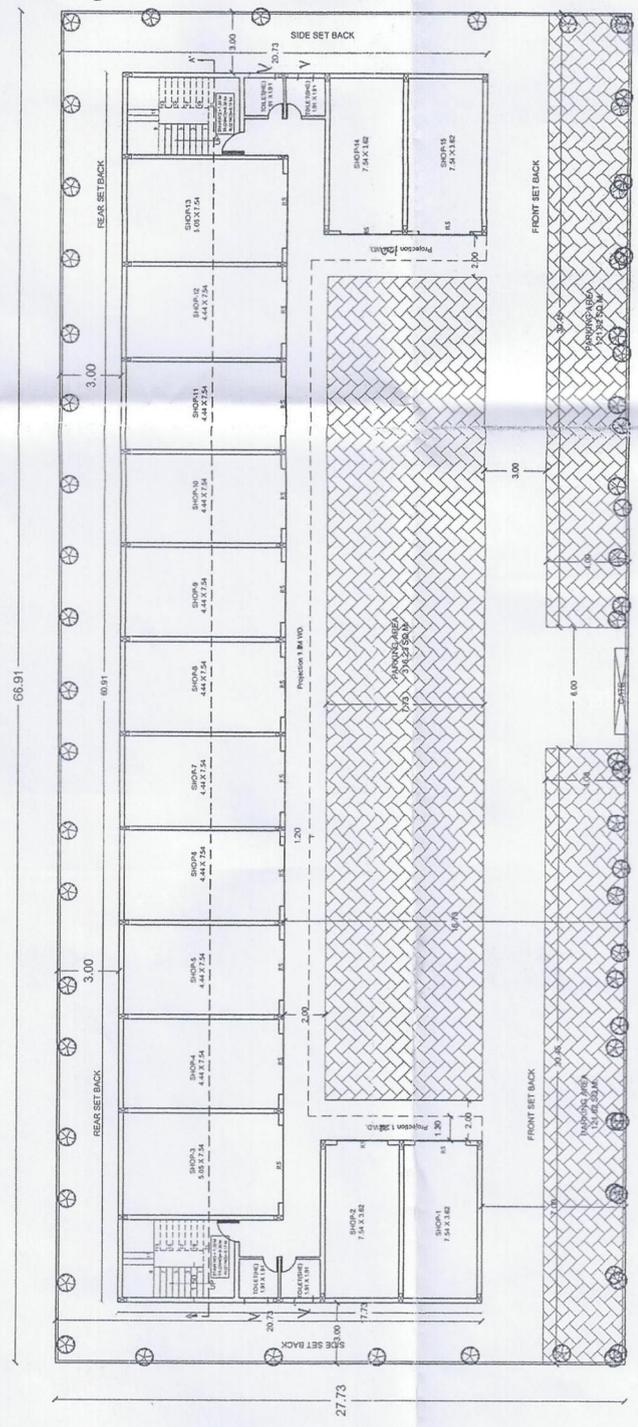
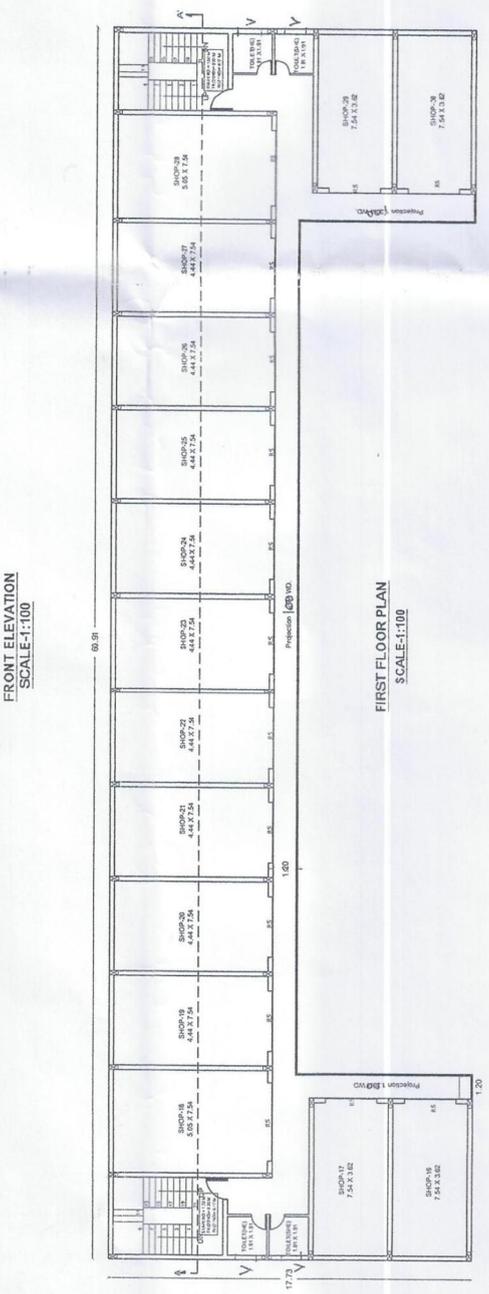
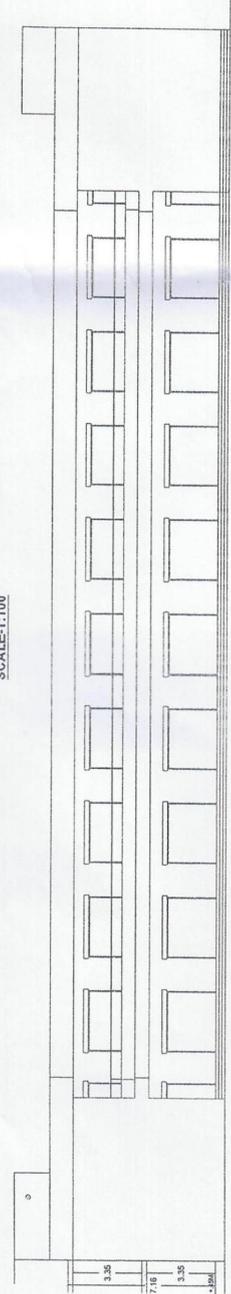
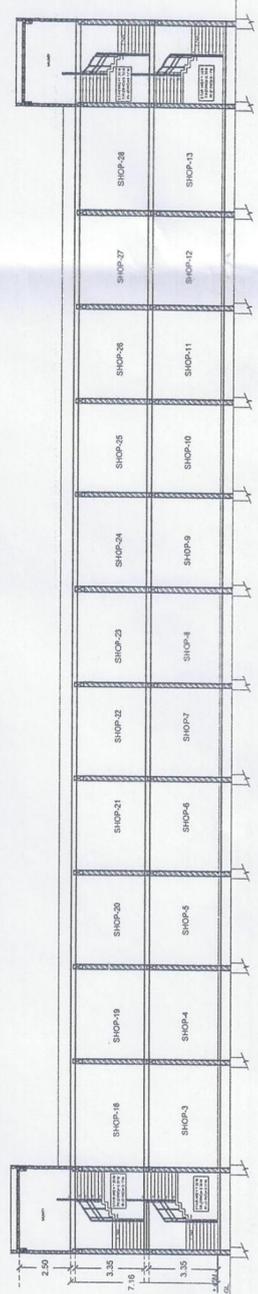



शर्तः
 - मानचित्र सं० (F) के पीछे चरखा शालों एवं रक्षाकाल पर एवं
 - मान० में सिखी शालों का पालन करना सुनिश्चित है। यदि सिखी -
 - की शर्त का उल्लंघन किया जाता है तो मानचित्र रद्द कर लिया जाएगा।
 - सामग्री जांचना।
 - मीटरिंग की स्वीकृति से सिखी के
 - स्थापित पर कोई भी अतिरिक्त कार्य नहीं होगा।
 - शर्तों को मान्यता देना।
 - या सूचना के आधार पर प्राप्त की है।
 - ही यह अनुज्ञात बन निरस्त समझो जायेगा।
 - तथा इस अनुज्ञा के आधार पर किया गया
 - कोई भी कार्य अवैध होगा।
 - धर्म/सुधारक
 - धर्म/सुधारक

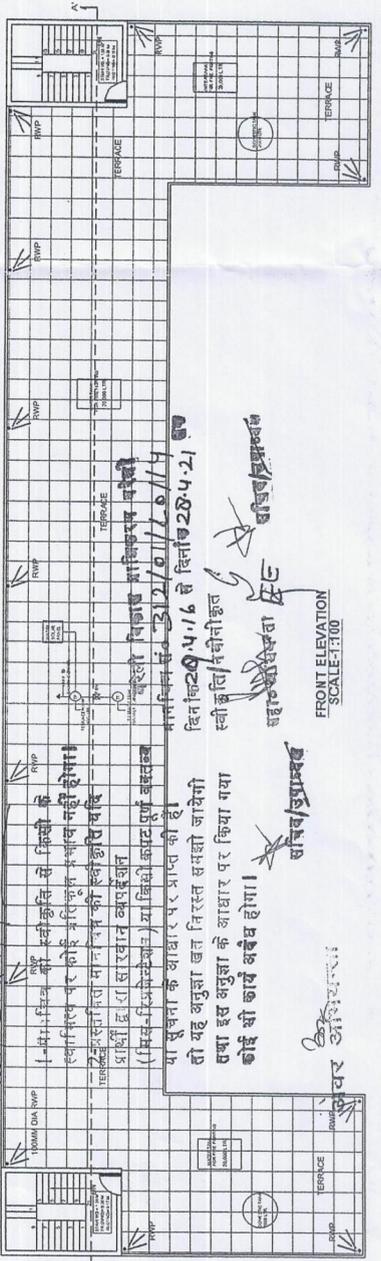

R.C.C. COLUMN BEAM STRUCTURE
 FIRST CLASS BRICK WORK IN SUPER STRUCTURE
 BRICK WORK RATIO IN SUPER STRUCTURE: 1:6
 LINTEL BEAMS - 23 MM DEPTH
 14 SA 100 AS REINFORCING WALLS AND CEILING
 14 SA 100 AS REINFORCING DOORS AND WINDOWS
 LIME CONCRETE TERRACING
 ANTI TERMITES TREATMENT

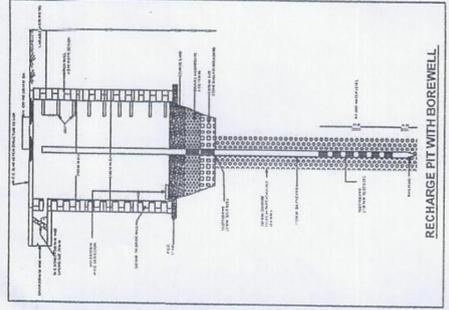

RECHARGE PIT WITH BOREWELL
 RAIN WATER FROM THE ROOF WILL BE DRAWN THROUGH VERTICAL
 RAIN WATER PIPES AND DISCHARGE THROUGH EXTERNAL STORM WATER
 DRAIN TO THE PROPOSED RECHARGE PIT / CHAMBER FOR RAIN WATER
 HARVESTING / RECHARGING. THE RECHARGE CHAMBER SHALL HAVE
 BORING OF 300 MM DIA. FILLED WITH GRAVELS AND A DEPTH UP TO 20 MM.
 BELOW GROUND LEVEL. THE ABOVE BORING WILL HAVE HOUSING PIPE OF
 100 MM DIA. WITH FILTER AT REGULAR INTERVAL TO RECHARGE THE RAIN
 WATER IN TO THE SUB SURFACE AQUIFERS. FILTER MEDIA AS / REQUIREMENTS
 IS PROVIDED TO ENABLE THE FILTERED WATER DISCHARGES INTO THE AQUIFERS.
 THE ABOVE RE - CHARGE CHAMBERS WILL HAVE A PRE - CAST REMOVABLE
 COVERS FOR MAINTENANCE PURPOSE.
 EXPECTED RAISE IN WATER LEVELS = 2.5 CM.
 EXPECTED LIFE OF THE ABOVE SCHEME = 20 YEARS

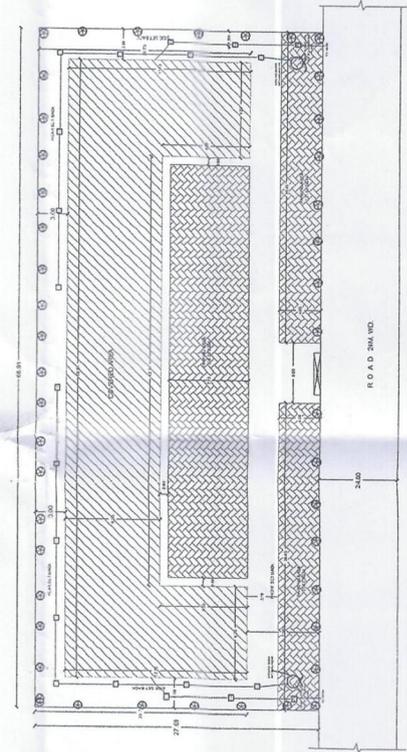

SITE PLAN
 SCALE: 1:200

शर्तः
 मुख्य अग्नि शमन अधिकारी नेली की अनुमति पर संस्था
 काग/ सी. एक. अ. 1 बरेली - 2014/471 दिनांक 5 मई 2014
 की शर्तनुसार शासक के निर्माण कार्य प्रारम्भ करने से
 पूर्व प्रथम से अग्नि शमन अनुमति प्रमाण पत्र
 अनिवार्य रूप से प्राप्त कर जचिदररा में प्रस्तुत करा
 होगा।

AREA ANALYSIS	SCMITS.
TOTAL PLOT AREA	1855.00
G.F. COVERED AREA	717.50
F.F. COVERED AREA	717.50
TOTAL COVERED AREA	1435.00
GROUND COVERAGE	38.66 %
PERMISSIBLE GROUND COVERGE	50%
PERMISSIBLE FLOOR AREA RATIO	1.50
ACHIEVED FLOOR AREA RATIO	0.77

PARKING AREA REQUIRED E.C.S. = 1435.00/100 = 14.35 E.C.S.
 PARKING AREA PROVIDED E.C.S. = 316.23 + 121.82 + 121.82 = 559.87 SQ.M.
 = 622.05/73 = 24.34 E.C.S.

V = 1200 x 600

PROPOSED CONVENIENT SHOPPING BUILDING PLAN OF INTERNATIONAL CITY FOR COMPETENT SAI INFRA VENTURE PVT. LTD. &
 COMPETENT INFRA CITY PVT. LTD. & ALLIED INFRA TOWERS PVT. LTD. & COMPETENT STAR CONSTRUCTIONS PVT. LTD. &
 COMPETENT INFRA HEIGHTS PVT. LTD. & MR. RAJESH KUMAR GUPTA S/O SHRI PREM NARAYAN GUPTA, RIO - 1174, BEHIND S.P.G. HONDA
 AGENCY STATION ROAD BAREILLY & MR. BIPIN KUMAR S/O SHRI GOPAL, RIO-14, CIVIL LINES BAREILLY & MR. PARESH AGARWAL S/O SHRI
 NEELESH AGARWAL, & MRS. PRINCY AGARWAL W/O MR. PARESH AGARWAL, RIO- CIVIL LINES PULBIT. SITE AT-KHET NO -
 12,13,14,17,19,20,21,24,25M,39,40,41,42,43,44,45,46,47,48,49,50,75,76,77,78,79,80,81,82,83,84,118,119,120,121,122,127,128,129,130,
 131,132,133,134,135,136,137,138,139,140,146,162,193,194,195,196,197,198,199,200,202,223,224,225,228,229,259,260,261,262,263,264,
 265,266,267,268,273,274,301,302,303,312,313,346,347,349,350,353,354,355,534,535,536,537,538,539,540,541,542,581,584, AT VILL.- NARYIAWAL,
 LUCKNOW ROAD DISTRICT BAREILLY.

DW SCHEDULE
 R.S=2.75X2.50

OWNERS SIGN NO. ARCHITECTS

For Competent Infrights Pvt. Ltd.
 Director
 B. ARCH MCA
 CA/99/75536
 SAGUN ARCHITECTS & INTERIOR DESIGNERS
 15-19, FIRST FLOOR, JAMAPURI, BAREILLY
 e-mail - sagunarchitects@gmail.com

B. ARCH MCA
 CA/99/75536
 SAGUN ARCHITECTS & INTERIOR DESIGNERS
 15-19, FIRST FLOOR, JAMAPURI, BAREILLY
 e-mail - sagunarchitects@gmail.com