


01 GRADING PLAN
Scale: 1:500

KEY PLAN

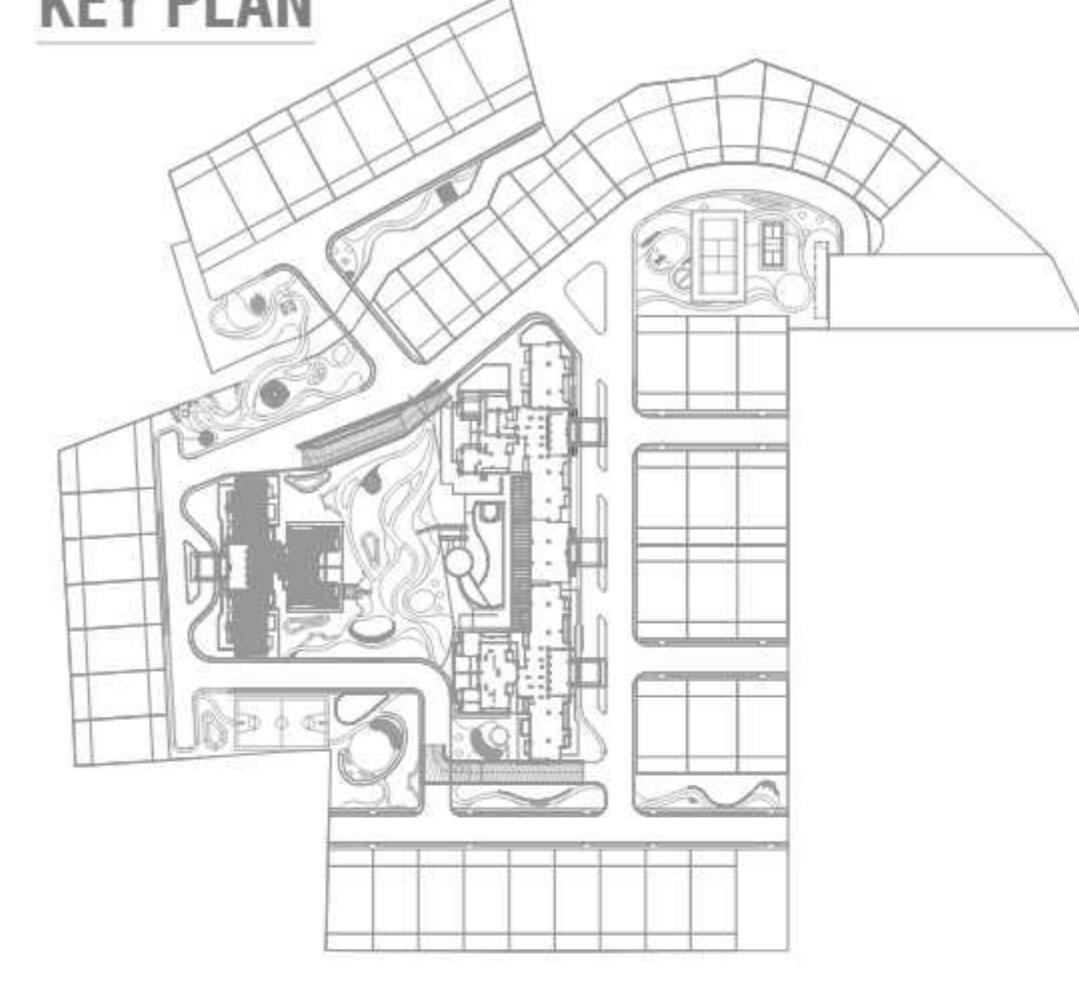

LEGEND:

F.G.	: FINISHED GRADE FOR PLANTING SOIL
F.S.	: FINISHED SURFACE LEVEL
T.O.S.	: TOP OF SLAB
T.O.C.	: TOP OF KERB STONE
R. LVL.	: ROAD LEVEL

LEGEND FOR SEWERAGE WATER LINE

SYMBOL	DESCRIPTION
	SEWERAGE PIPE
	GULLY TRAP
	MANHOLE

PRINCIPAL ARCHITECT:

DESIGN FORUM INTERNATIONAL

K-47, KAILASH COLONY, NEW DELHI-110048
PHONE NO.: 011-46556600

OWNER'S SIGNATURE	ARCHITECT'S SIGNATURE
--------------------------	------------------------------

PROJECT NAME:
SOBTI'S GREENPARK

CLIENT NAME AND ADDRESS:

GATA NO.47 VILL-DIBDIBA, TEH-BILASHPUR, DIST-RAMPUR, U.P. AT HOUSING SCHEME FOR OWNERS M/S UNIRTRUTH PROJECTS PVT LTD., GATA NO. 66 MIN, 67 MIN, 106 MIN, 110 MIN, 113 MIN, VILL-DIBDIBA, TEH-BILASHPUR, DIST-RAMPUR, U.P. AT HOUSING SCHEME FOR OWNERS MR. CHARANPAL SINGH SOBTI S/O LATE HEERA SINGH SOBTI 80-A MODEL TOWN COLONY BAREILLY., GATA NO. 140 MIN, 142 MIN, 143 MIN. VILL-DIBDIBA, TEH-BILASHPUR, DIST-RAMPUR, U.P. HOUSING SCHEME FOR OWNERS M/S AMAR DEVELOPER PVT. LTD.

DRAWING TITLE:
SITE PLAN SEWERAGE PLUMBING LAYOUT

SHEET NO.
N

SCALE : 1:400
DATE :29.02.2022
01