


NOTES:

*PLOT BOUNDARY TO BE CONFIRMED AT SITE & DIMENSION AS PER SUBMITTED SANCTION PLAN / SURVEY PLAN TO BE CONFIRMED AT SITE BEFORE EXECUTION.

*THIS DRAWING IS THE PROPERTY OF M/s. DES ARC AND SHALL NOT BE COPIED OR USED IN ANYWAY WITHOUT THEIR PRIOR PERMISSION.
 *ALL DIMENSIONS ARE IN MILLIMETERS AND AND LEVELS IN METRE UNLESS OTHERWISE MENTIONED.
 *DRAWING NOT TO BE SCALED, WRITTEN DIMENSIONS TO BE FOLLOWED.
 *ALL DISCREPANCIES TO BE BROUGHT TO THE NOTICE OF THE ARCHITECT BEFORE EXECUTION AND HIS DECISION TO BE FINAL.
 *THIS DRAWING TO BE READ IN CONJUNCTION WITH DETAILS, LARGE SCALE DRAWINGS, STRUCTURAL, SERVICES AND OTHER RELEVANT DRAWINGS.

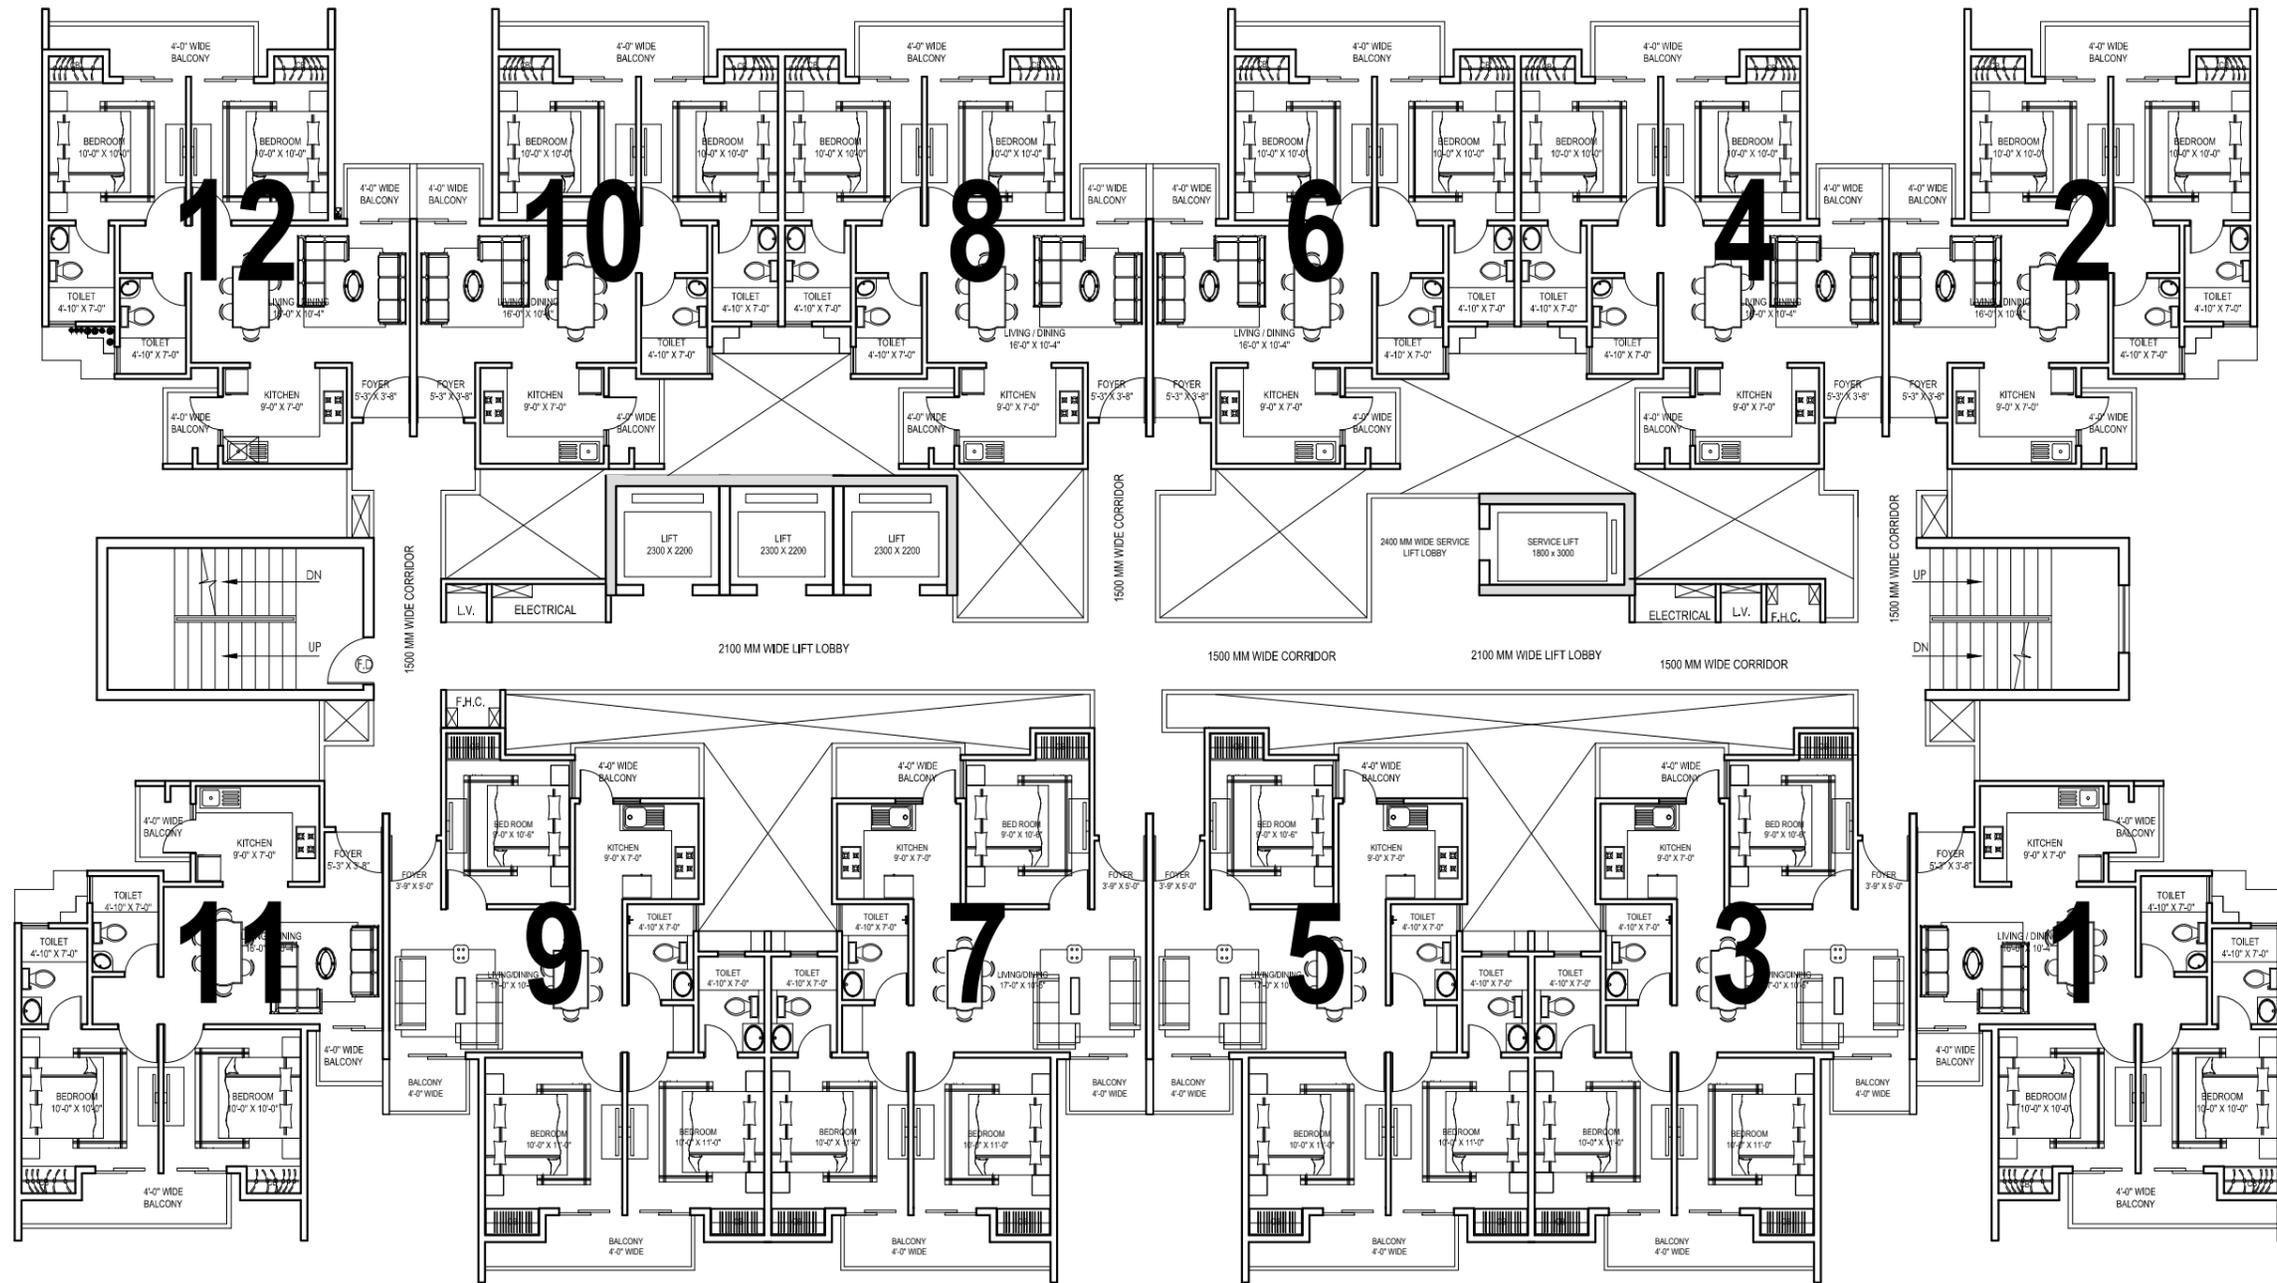

T-1 TYPICAL FLOOR PLAN

CLIENT :

M/s. AURA BUILDWELL PVT. LTD.

PROJECT :

SPORTS CITY - PROPOSED GROUP HOUSING & VILLAS AT G.NOIDA (W)

SHEET TITLE :

T-1 (S+20)
 TYPICAL FLOOR PLAN -
 2 BHK + 2 TOI. & 3 BHK + 2 TOI.

ARCHITECT:

DES ARC
 ARCHITECTS, INTERIORS, PLANNING

411, EXPRESS APARTMENT, SECTOR - IV, VAISHALI, GZB
 PH: 0120 - 6589615 M : 0-9818711273
 EMAIL- desarc14@gmail.com

APPROVED BY :	CHECKED BY :
SCALE - 1:	DATE 3.7.15
DEALT -	

DRG. NO. SC/AR/TA/001	REVISION R0
--------------------------	----------------