




GROUND FLOOR PLAN

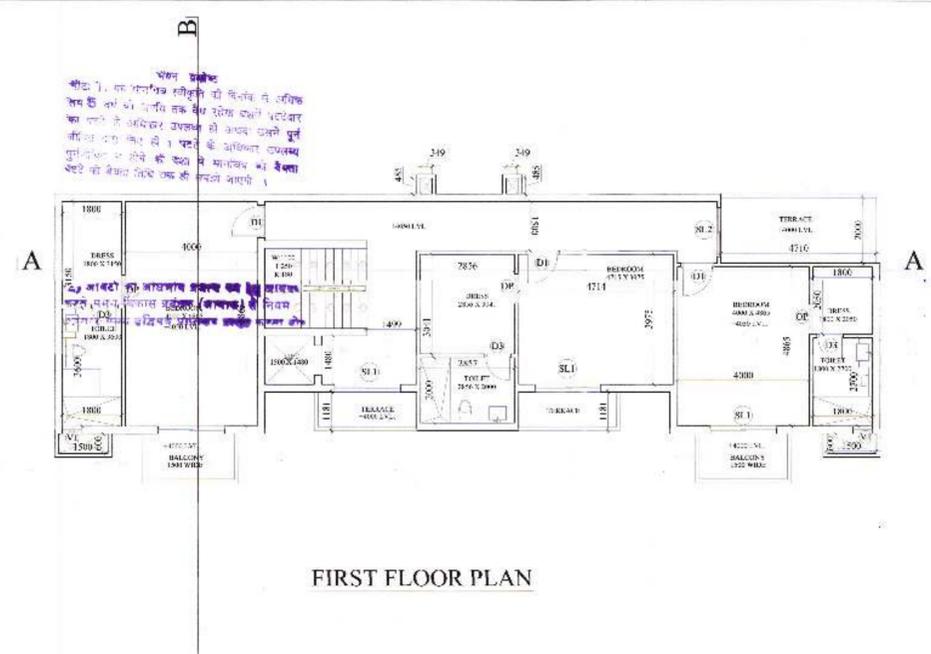

FIRST FLOOR PLAN

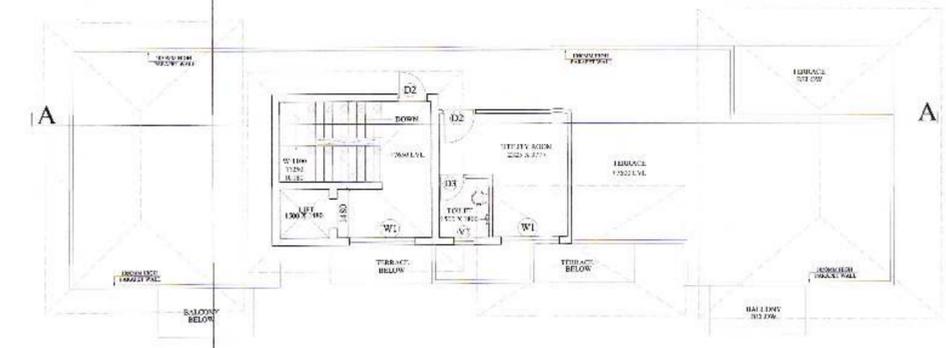


SECOND FLOOR PLAN

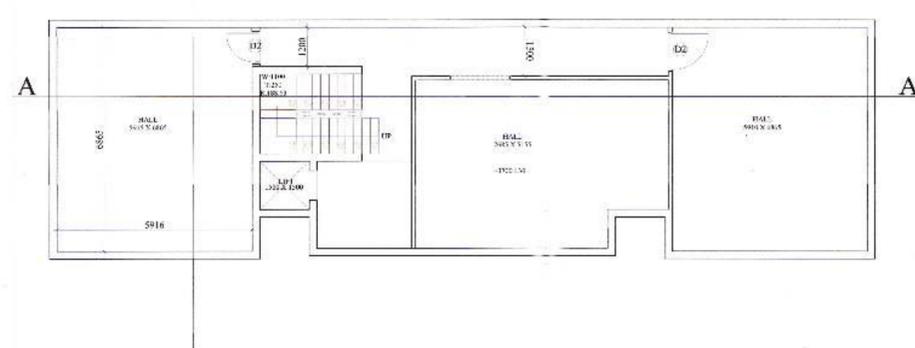

BASEMENT PLAN



SECTION A-A

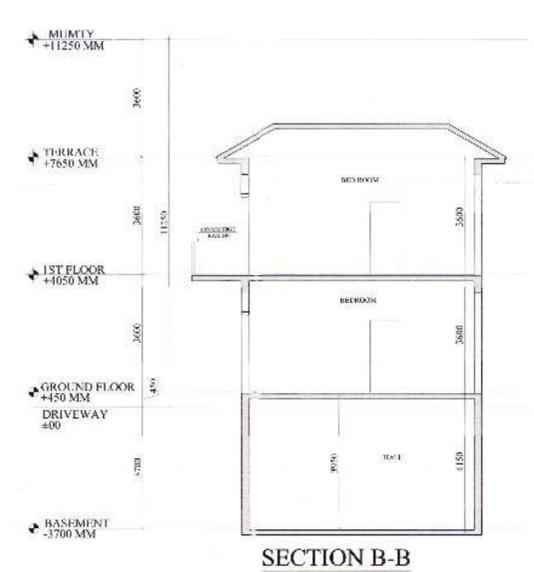

SECTION B-B

SUBMISSION DRAWING

OPENING SCHEDULE OF DOORS & WINDOWS

TYPE	SIZE	GLD	LINTEL
D1	1500		B.O.B
D2	900		2100
D3	1000		2100
W1	750	1000	2400
W2	600	1000	2400
W3	2000	1000	2400
W4	1000	1000	2400

AREA STATEMENT (VILLAGE)

S.NO.	FLOORS	AREA(SQ.MT.)	UNITS
1	GROUND FLOOR	171.107	-
2	1st FLOOR	154.715	-
3	2nd FLOOR	33.530	-
4	BASEMENT	168.764	-
	TOTAL	528.116	1

AREA STATEMENT F.A.R. UNDER SERVICES (VILLAGE)

S.NO.	FLOORS	AREA(SQ.MT.)	UNITS
1	GROUND FLOOR	8.962	-
2	1st FLOOR	5.191	-
3	2nd FLOOR	4.304	-
4	BASEMENT	7.634	-
	TOTAL	26.091	1

SUBJECT TITLE
ROW HOUSE No- 84
PLANS & SECTIONS

OWNER:
Ms CELERTY INFRASTRUCTURE PVT.LTD.
PLOT NO. SC-01-C.A2.A4.A6.A11 & A12 IN SPORTS
CITY PROJECT, SECTOR-150 NOIDA (U.P)

PROJECT:
ATS PRISTINE GOLF VILLAS
PLOT NO. SC-01-C.A2.A4.A6.A11 & A12 IN SPORTS CITY
PROJECT, SECTOR-150 NOIDA (U.P)

ARCHITECTS SIGNATURE
Kamal Narayan
KAMAL NARAYAN
CA/2002/29445

OWNER'S SIGNATURE
Celerty Infrastructure Pvt. Ltd.
Celerty Infrastructure Pvt. Ltd.
Authorized Signatory

DEALT BY
NO. 11 GALATI
SCALE: 1:100
DRG. NO. SD-42
NORTH
CHECKED BY
KAMAL NARAYAN
DATE: JULY-2019