

आपका प्रस्ताव
 दिनांक: 01/07/2016
 प्रकल्प: अटल प्रिस्टीन गॉल्फ विल्लास
 प्लॉट नं. SC-01/C.A2.A4.A6.A11 & A12
 सेक्टर-150 नोडा (उ.प्र.)
 आर.के.एन. सिटी
 01/07/2016

OPENING SCHEDULE OF DOORS & WINDOWS


S.NO	TYPE	SIZE	CILL	LINTEL
1	D1	1500	-	B.O.B
2	D2	900	-	2100
3	D3	750	-	2100
4	W1	750	1000	2400
5	W2	600	1000	2400
6	W3	2000	1000	2400
7	W4	1500	1000	2400

AREA STATEMENT (VILLA86)


S.NO.	FLOORS	AREA(SQ.MT.)	UNITS
1	GROUND FLOOR	206.434	-
2	1st FLOOR	184.206	-
3	2nd FLOOR	35.133	-
4	BASEMENT	174.939	-
TOTAL		600.713	1

AREA STATEMENT F.A.R. UNDER SERVICES (VILLA86)


S.NO.	FLOORS	AREA(SQ.MT.)	UNITS
1	GROUND FLOOR	8.100	-
2	1st FLOOR	8.100	-
3	2nd FLOOR	2.940	-
4	BASEMENT	2.940	-
TOTAL		22.080	1

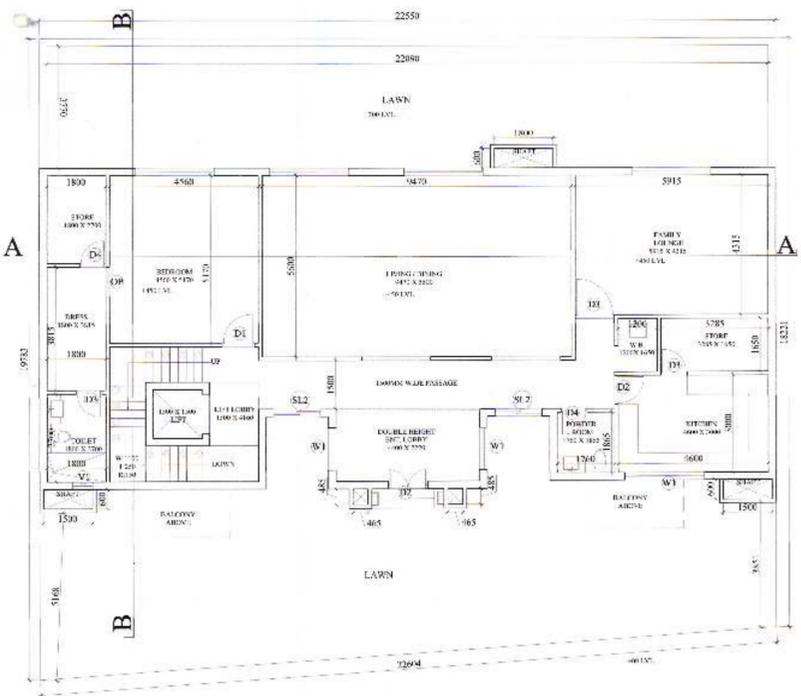


GROUND FLOOR PLAN

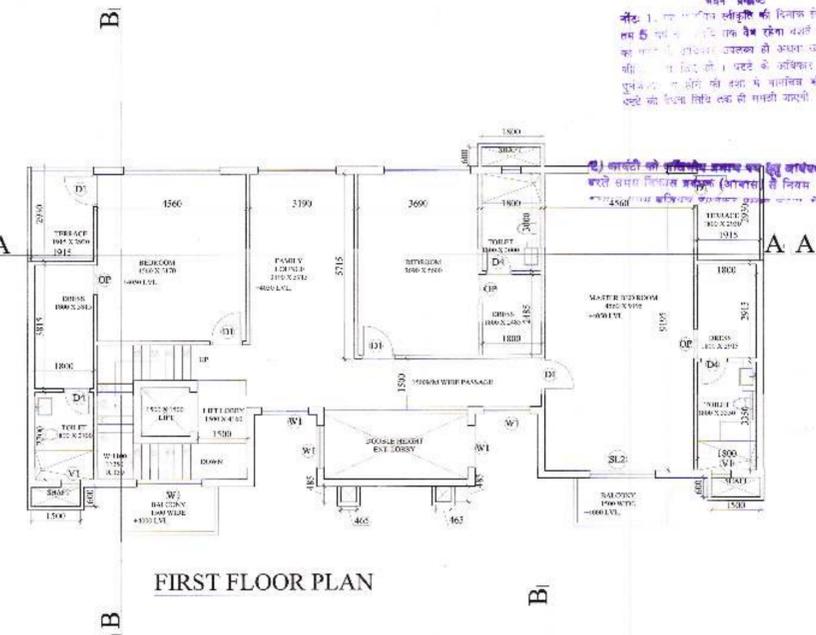

FIRST FLOOR PLAN

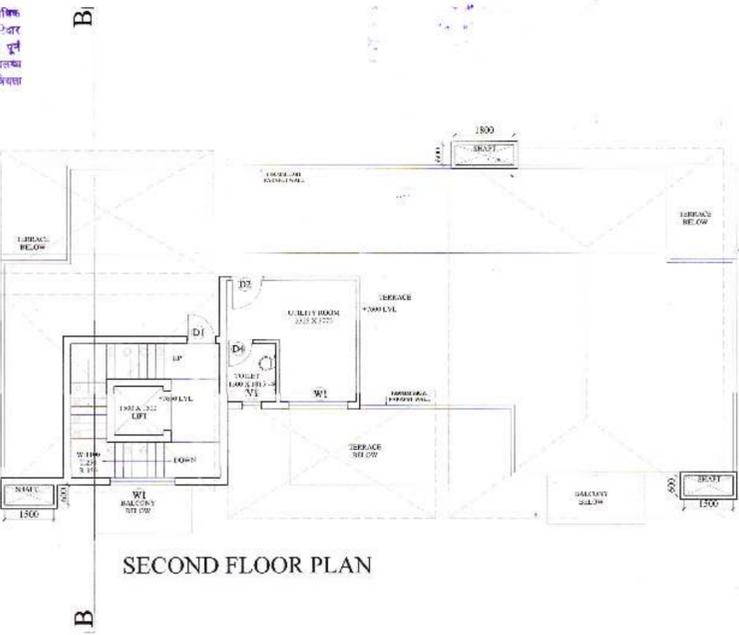

SECOND FLOOR PLAN

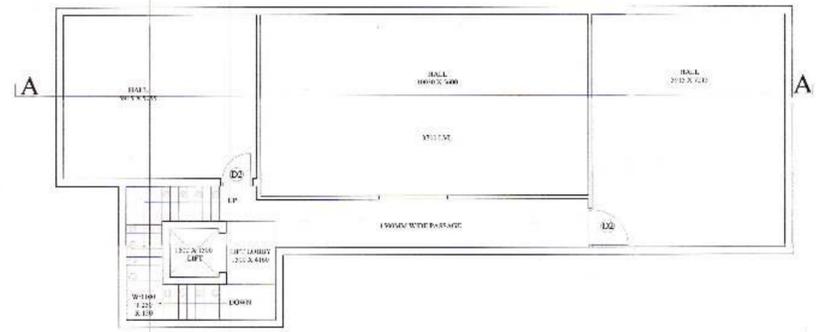

SECTION A-A



SECTION B-B

SHEET TITLE: ROW HOUSE No- 86 PLANS & SECTIONS

OWNER: M/S CELERITY INFRASTRUCTURE PVT. LTD. PLOT NO. SC-01/C.A2.A4.A6.A11 & A12 IN SPORTS CITY PROJECT, SECTOR-150 NOIDA (U.P.)

PROJECT: ATS PRISTINE GOLF VILLAS PLOT NO. SC-01/C.A2.A4.A6.A11 & A12 IN SPORTS CITY PROJECT, SECTOR-150 NOIDA (U.P.)

ARCHITECT'S SIGNATURE: *Kamal Narayan*

KAMAL NARAYAN
CA/2002/29445

OWNER'S SIGNATURE: *[Signature]*

CELERITY INFRASTRUCTURE PVT. LTD.
Authorized Signatory

DESIGNED BY: KAMAL NARAYAN
SCALE: 1:100
DATE: JULY-2016
PRJ. NO: SD-38
NORTH