


FIRST FLOOR PLAN  
TYPICAL FOR 2nd TO 33rd FLOOR

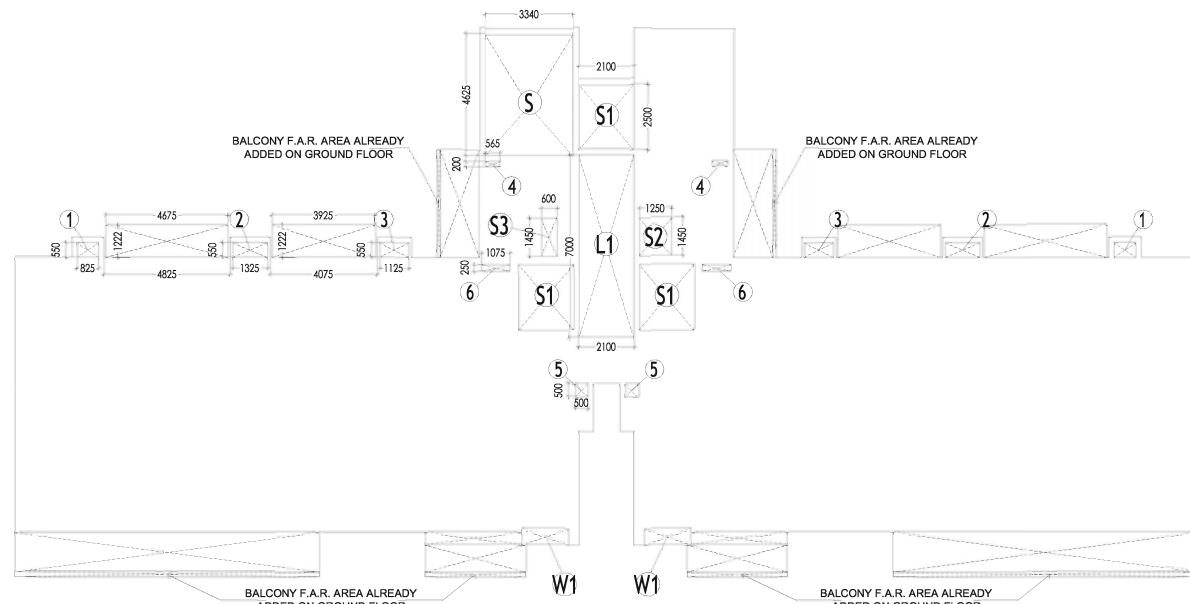


FIRST FLOOR PLAN  
TYPICAL FOR 2nd TO 33rd FLOOR &  
ENVELOPE PLAN

AREA STATEMENT TYPICAL FLOOR				
TOWER (T-A-1,2&3) G+33				
1st To 33rd FLOOR				
ADDITION AREA (A)	Sr.No.	Coff./No.	Breadth mm.	Length mm.
TOTAL F.A.R. AREA ON GROUND FLOOR				516.51
TOTAL ADDITION AREA (A)				516.51

AREA STATEMENT TYPICAL FLOOR				
TOWER (T-A-1,2&3) G+33				
1st To 33rd FLOOR				
DEDUCTION AREA (B)	Sr.No.	Coff./No.	Breadth mm.	Length mm.
TOTAL DEDUCTION AREA (B)				23.30
TOTAL AREA (A - B = C)				493.21
NO. OF FLOORS				33
				16275.87

15% OF FAR AREA TYPICAL FLOOR				
TOWER (T-A-1,2&3) G+33				
1st To 33rd FLOOR				
AREA (A)	Sr.No.	Coff./No.	Breadth mm.	Length mm.
S	1			15.45
W1	2	1800	600	2.16
S2	1	1250	1450	1.81
S3	1	600	1450	0.87
L1	1	2100	7000	14.70
				(A) 34.99
NO. OF FLOORS				33 1154.67

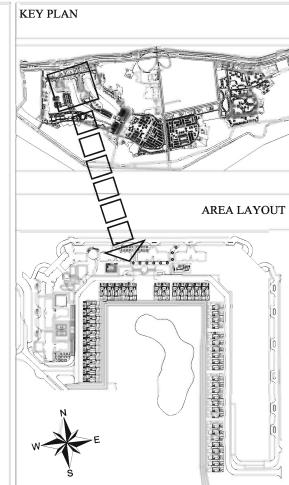

NOTE :-

- The Dimensions/ Area statements shown in the drawings has been checked & verified by architect and owner.
- Owner shall be responsible / liable for any change in the dimensions / area statement.

Owners' Signature

Architect's Signature

Architects & Town Planners

ARCOP ASSOCIATES Pvt. Ltd.  
A-15, PAMPOSH ENCLAVE, G.K.-1  
New Delhi-110 048  
Ph.: 011-26242050 Fax : 011-26238035

Owner

JAYPEE INFRATECH LTD.

Drawing Title **TOWER [ A1,A2 & A3 ]  
FIRST & TYPICAL FOR 2nd TO 33rd  
FLOOR PLAN  
& ENVELOPE PLAN**

Job Title **BUILDING SUBMISSION FOR  
POCKET B-9-[ CLUSTER B-9 ]  
JAYPEE GREENS, SECTOR 128,  
NOIDA , U.P.**

Scale 1:100 Job No.

Date NOV. 2014 Drawing No.  
JPG/BS/B-09/D-31/36

Dealt by Checked by Revision No.

FAROOQ GIAN

NOIDA AUTHORITY :

Associate Architect Architect Chief Architect