





FRONT ELEVATION

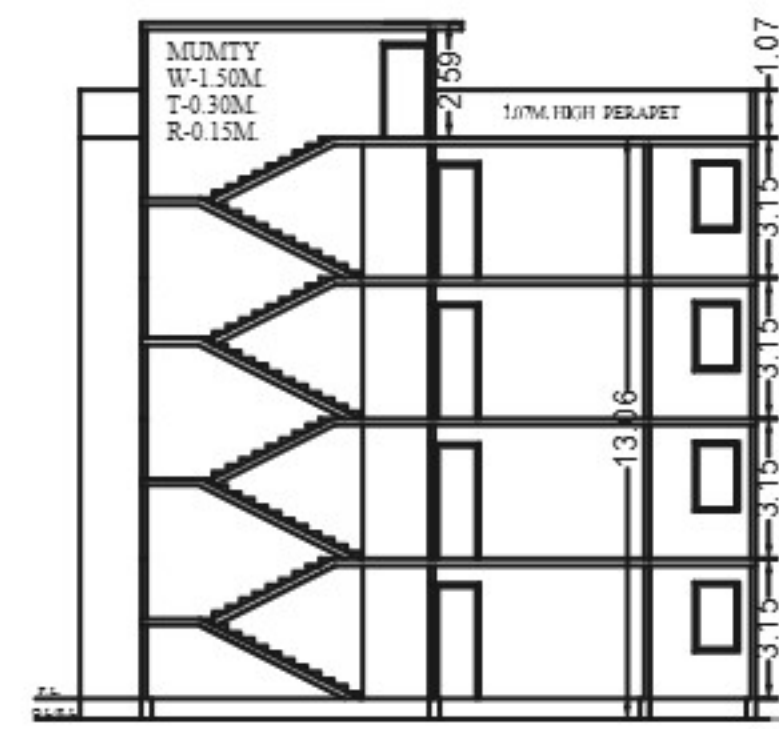

SECTION AT A-A

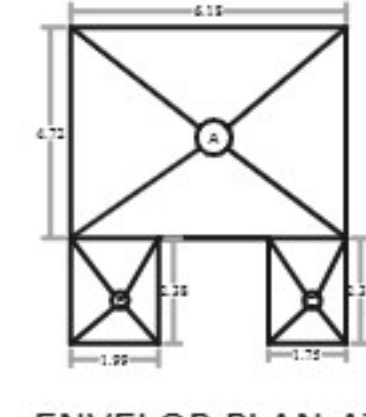


ENVELOPE PLAN AT L.I.G.

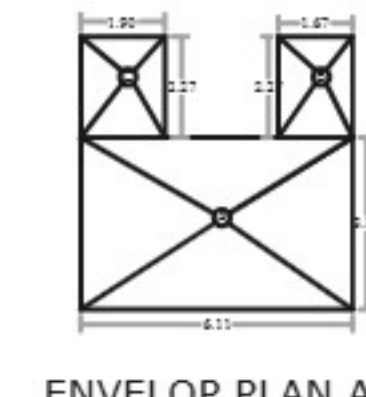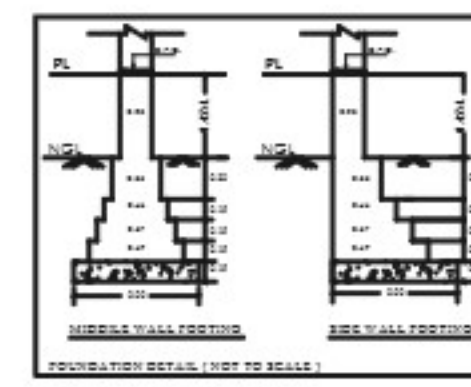

ENVELOPE PLAN AT E.W.S.



TERRACE FLOOR PLAN

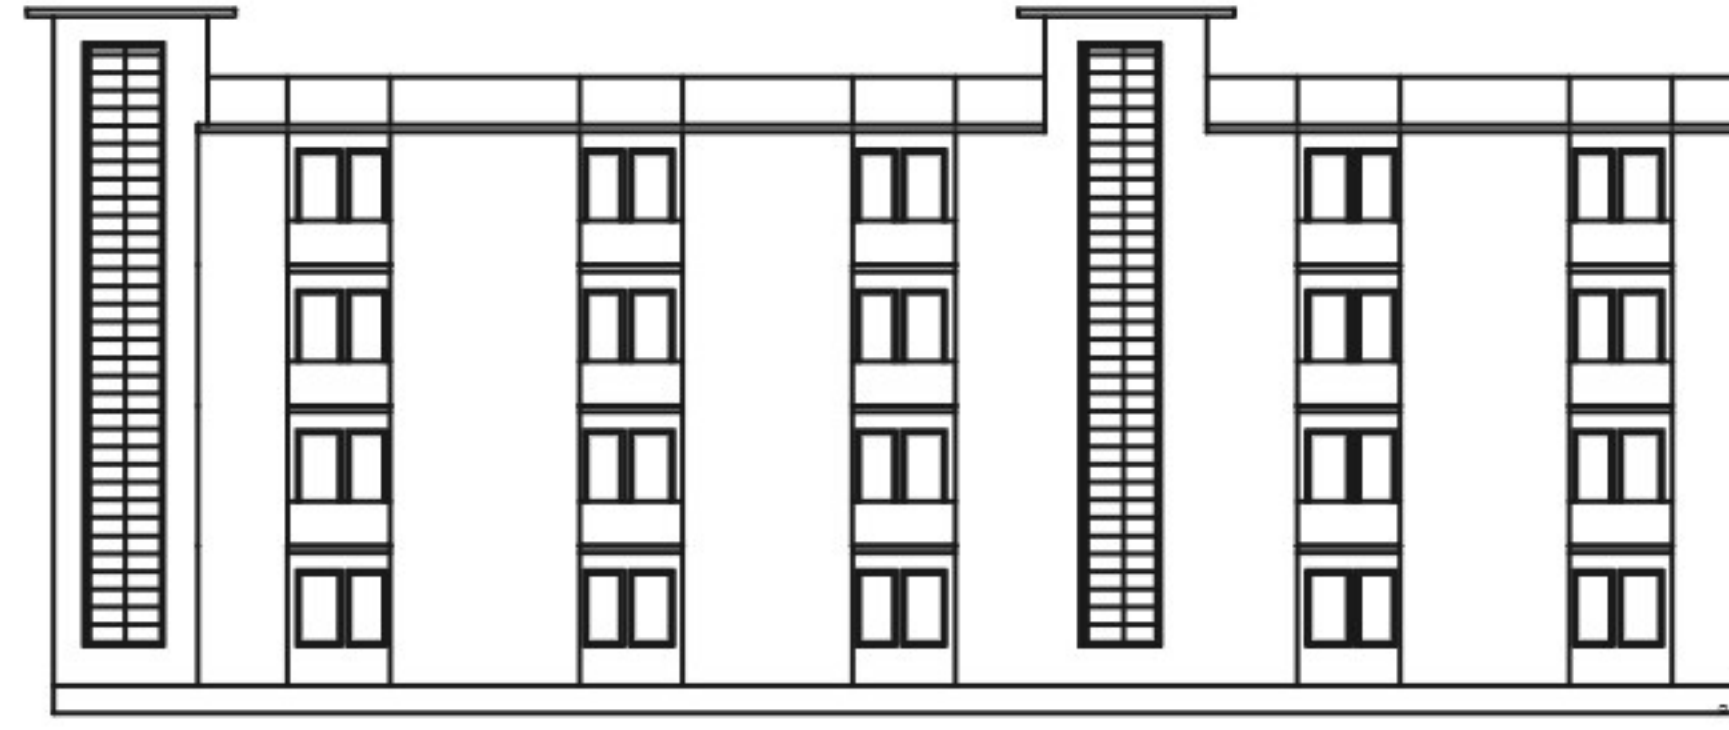

REAR ELEVATION



SECOND FLOOR PLAN E.W.S. & L.I.G.




THIRD FLOOR PLAN E.W.S. & L.I.G.



FIRST FLOOR PLAN E.W.S. & L.I.G.



GROUND FLOOR PLAN E.W.S. & L.I.G.

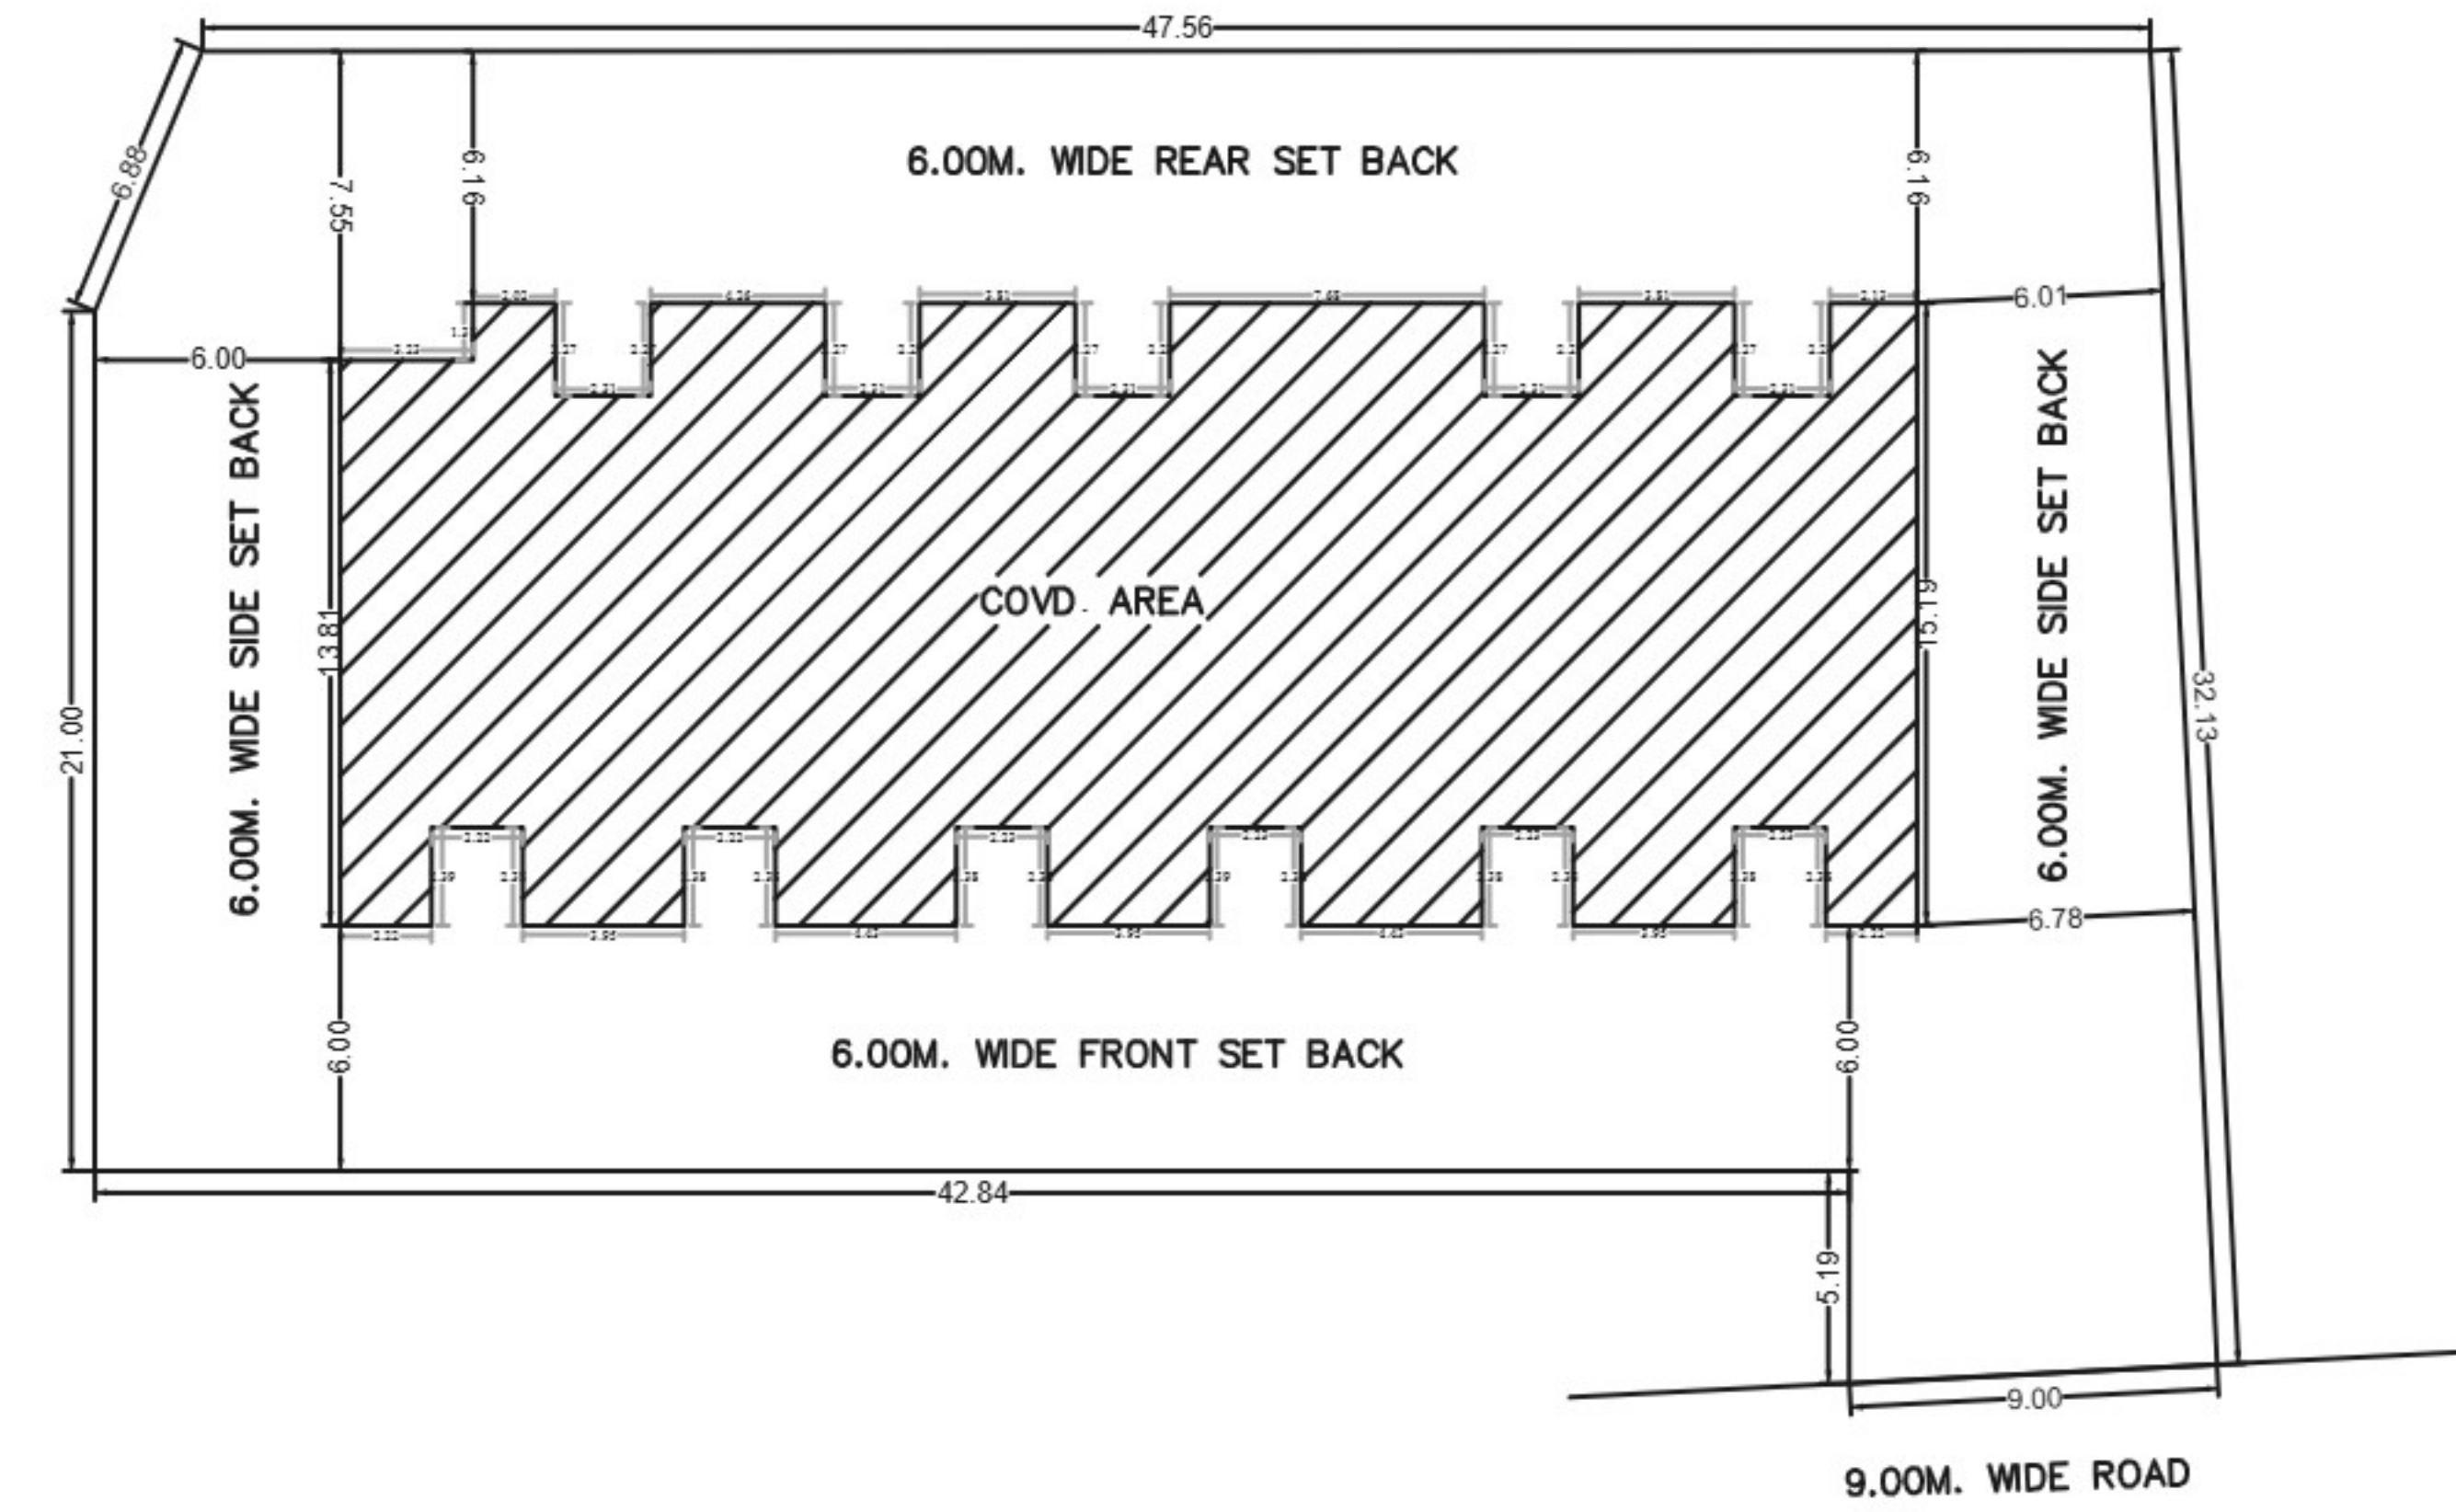

E.W.S. & L.I.G. PLAN

CARPET AREA Detail Of EWS LIG Unit			
Type	Unit No.	Floor	Area (Sq.Mt.)
EWS	EWS 01	GROUND	31.69
EWS	EWS 02	GROUND	31.69
EWS	EWS 03	GROUND	31.69
EWS	EWS 04	GROUND	31.69
EWS	EWS 05	GROUND	31.69
EWS	EWS 06	FIRST	31.69
EWS	EWS 07	FIRST	31.69
EWS	EWS 08	FIRST	31.69
EWS	EWS 09	FIRST	31.69
EWS	EWS 10	FIRST	31.69
EWS	EWS 11	SECOND	31.69
EWS	EWS 12	SECOND	31.69
EWS	EWS 13	SECOND	31.69
EWS	EWS 14	SECOND	31.69
EWS	EWS 15	SECOND	31.69
EWS	EWS 16	THIRD	36.38
EWS	EWS 17	THIRD	31.69
EWS	EWS 18	THIRD	31.69
EWS	EWS 19	THIRD	31.69
EWS	EWS 20	THIRD	31.69
EWS	EWS 21	THIRD	31.69
EWS	EWS 22	THIRD	36.38
LIG	LIG 01	GROUND	38.09
LIG	LIG 02	GROUND	38.09
LIG	LIG 03	GROUND	38.09
LIG	LIG 04	GROUND	38.09
LIG	LIG 05	GROUND	38.09
LIG	LIG 06	GROUND	38.09
LIG	LIG 07	FIRST	38.09
LIG	LIG 08	FIRST	38.09
LIG	LIG 09	FIRST	38.09
LIG	LIG 10	FIRST	38.09
LIG	LIG 11	FIRST	38.09
LIG	LIG 12	FIRST	38.09
LIG	LIG 13	SECOND	38.09
LIG	LIG 14	SECOND	38.09
LIG	LIG 15	SECOND	38.09
LIG	LIG 16	SECOND	38.09
LIG	LIG 17	SECOND	38.09
LIG	LIG 18	SECOND	38.09
LIG	LIG 19	THIRD	38.09
LIG	LIG 20	THIRD	38.09
LIG	LIG 21	THIRD	38.09
LIG	LIG 22	THIRD	38.09
TOTAL AREA OF UNIT			1620.72

AREA STATEMENT	SQM	%AGE	SCHEDULED OF DOORS/WINDOWS :	REFERENCE :
TOTAL PLOT AREA	1427.64	100.00	MD --- MAIN DOOR --- (2.44x1.83M.)	PROPOSED CONSTRUCTION
PROPOSED COVD. AREA G.F.	522.13	36.57	D --- DOOR --- (1.07x2.59M.)	OTHER'S PROPERTY
PROPOSED COVD. AREA F.F.	522.13	36.57	D1 --- DOOR --- (1.00x2.59M.)	DRAINAGE WORK
PROPOSED COVD. AREA S.F.	522.13	36.57	D2 --- DOOR --- (0.91x2.59M.)	
PROPOSED COVD. AREA T.F.	518.66	36.33	D3 --- DOOR --- (0.76x2.59M.)	
OPEN AREA G.F.	905.51	63.43	W --- WINDOW --- (1.00x1.68M.)	SPECIFICATION :
MUMTY COVD. AREA	51.87		W1 --- WINDOW --- (1.00x1.68M.)	• FOUNDATION CEMENT & CONC 1:4:8
TOTAL COVD. AREA	2136.92		W2 --- WINDOW --- (1.00x1.68M.)	• WALLS 1/4" GLASS BRICKS IN WALLS
			V --- VENTILATOR --- (0.76x0.76M.)	• DOORS WINDOWS IRON FRAMES & WOODEN
				• STAIRS R.C.C. WORK
				• ROOF R.C.C. SLAB
				• PLASTER CEMENT & SAND MORTAR
				• FINISHING WHITE & COLOUR WASHING

OWNER :-
I. PITAMBRA HOUSING LLP
By Designated partner :-
SRI AMAN MADAAN S/O SRI AVTAR SINGH

SCALE : 1 : 100
FILE NAME : Namo Paradise
DRN BY : Bharat Thakur

ARCHITECTS
Er. Ashish sahu
Chartered Engineer (India)

DIMENSIONS ARCH
Architect, Engineer, Interior Designer
Plot No. 2, Near Iron Market, Hathnora
Ph. 9941228995-0925616254
e-mail: atplarch@gmail.com

OWNER'S SIGN

DIMENSIONS ARCH
Architect, Engineer, Interior Designer
Plot No. 2, Near Iron Market, Hathnora
Ph. 9941228995-0925616254
e-mail: atplarch@gmail.com