


UPPER BASEMENT PARKING LAYOUT PLAN

LEGEND :-

	MECHANICAL PARKING
	NORMAL PARKING

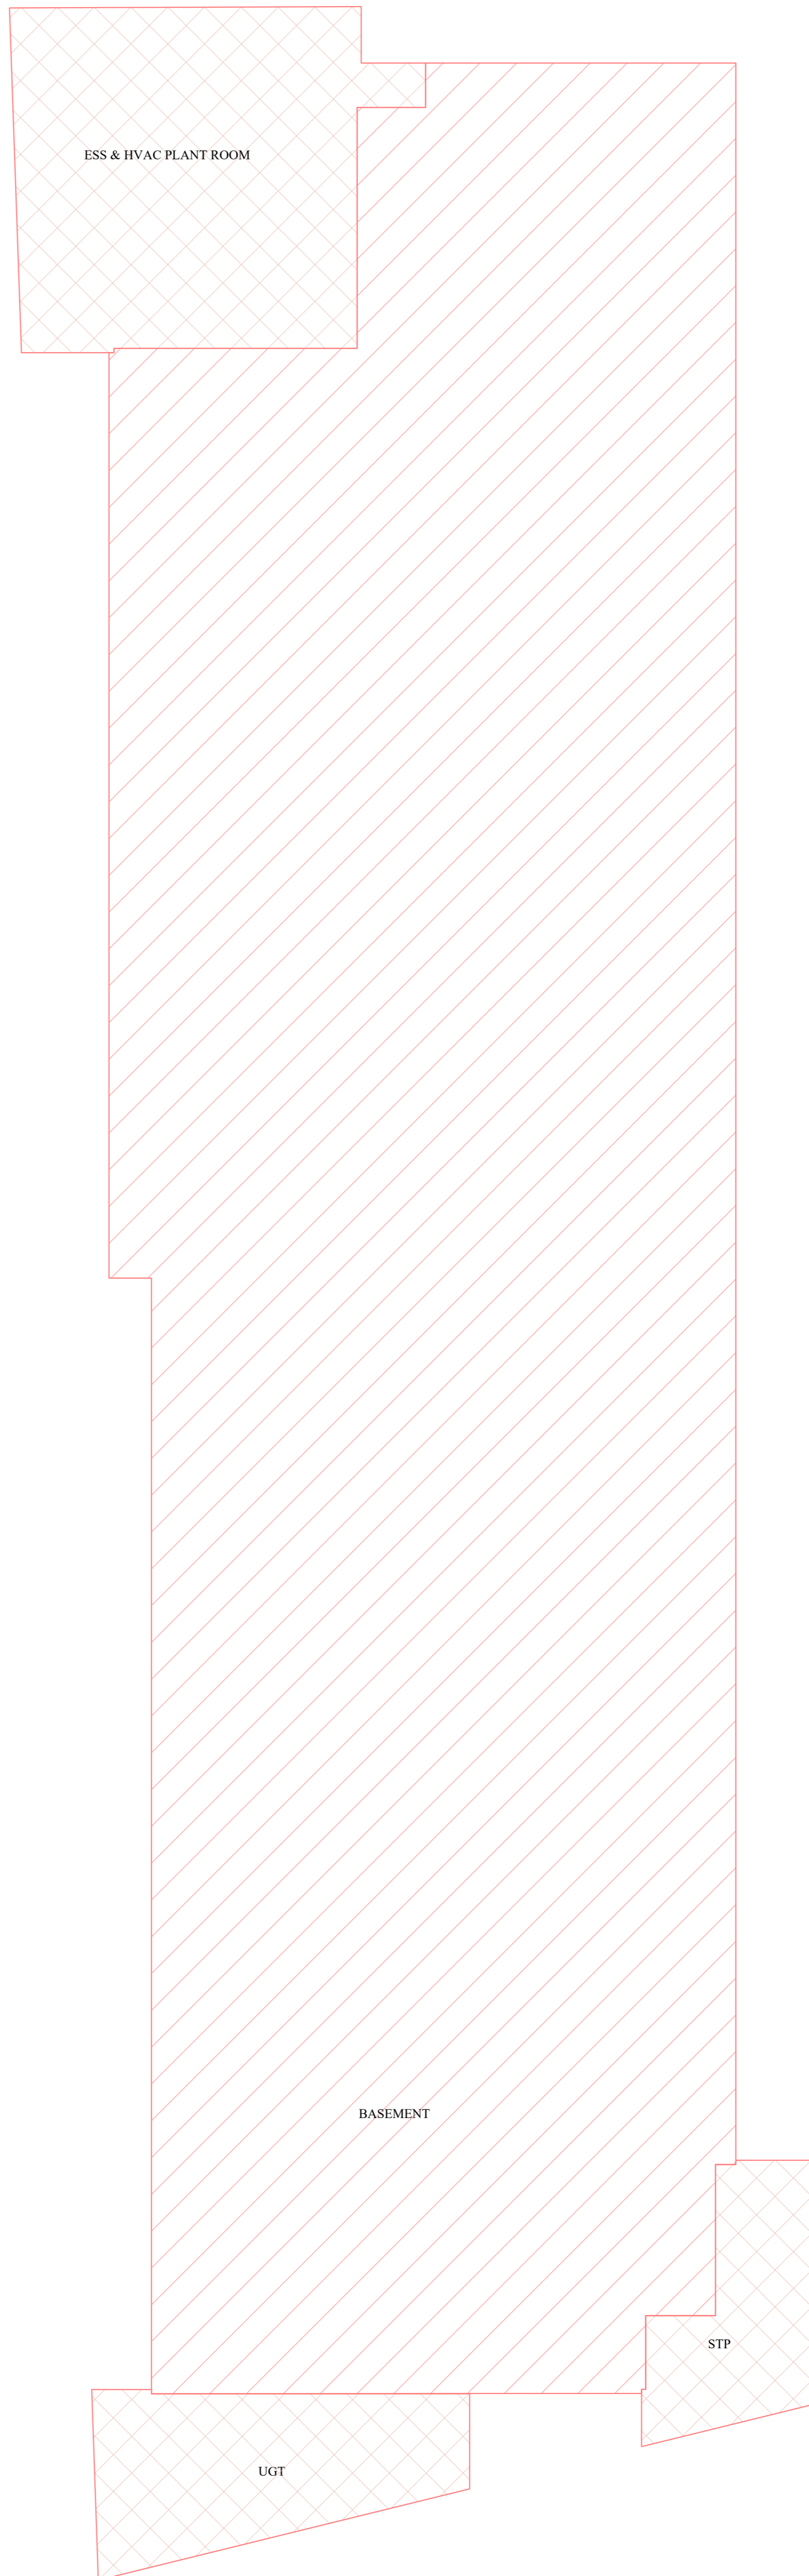

UPPER BASEMENT - AREA

AREA DETAIL			
1	UPPER BASEMENT	6902.33	SQ.MT.
2	ESS & HVAC PLANT ROOM	624.47	SQ.MT.
3	STP	182.15	SQ.MT.
4	UGT	275.80	SQ.MT.

PROPOSED PARKING AS PER PARKING LAYOUT PLAN		
A	BASEMENT NORMAL PARKING	60
B	BASEMENT MECHANICAL PARKING (163 NOS X 2 ECS)	326
C	SURFACE PARKING	14
TOTAL PROPOSED PARKING AS PER PARKING LAYOUT PLAN (A+B)		400

PROJECT :-
PROPOSED COMMERCIAL BUILDING
"THE HIVE" ON COMMERCIAL BLOCK-L
AT ANAND VIHAR SCHEME, HAPUR

BUILDERS & PROMOTERS :-
Modulux Elite Build LLP

DRAWING TITLE :-
WASTE DISPOSAL PLAN

ARCHITECTS :-
Space Designers International
B-34, Sector-67, NOIDA-201301
PH: 91-9711833717, 18.19.20
e-mail: spacedi@gmail.com, www.spacedi.com

DRAWN BY :- CHECKED BY :- SCALE :- 1:300 DATE :-

For MODULUX ELITE BUILD LLP
Mr. Sandeep Kumar
Authorised Signatory



ARCHITECTS SIGNATURE

DRG. No. :-09