

Greater Noida Industrial Dev. Authority
COMMUNITY HALLS FLOOR PLAN
 PLOT NO. GH-12/1
 SECTOR 01
 GREATER NOIDA

ADDITIONS	L	W	NOS	AREA (SQM)
1	4.200	12.700	1	53.800
2	4.200	12.700	1	53.800
3	4.200	12.700	1	53.800
4	4.200	12.700	1	53.800
5	4.200	12.700	1	53.800
6	4.200	12.700	1	53.800
7	4.200	12.700	1	53.800
8	4.200	12.700	1	53.800
9	4.200	12.700	1	53.800
10	4.200	12.700	1	53.800
TOTAL				538.000

COMMUNITY FIRST FLOOR PLAN

ADDITIONS	L	W	NOS	AREA (SQM)
1	41.600	5.900	1	245.440
2	41.600	5.900	1	245.440
3	41.600	5.900	1	245.440
4	41.600	5.900	1	245.440
5	41.600	5.900	1	245.440
6	41.600	5.900	1	245.440
7	41.600	5.900	1	245.440
8	41.600	5.900	1	245.440
9	41.600	5.900	1	245.440
10	41.600	5.900	1	245.440
TOTAL				2454.400

DEDUCTIONS

NO.	L	W	NOS	AREA (SQM)
1	1.700	0.945	1	1.607
2	5.870	6.700	1	39.319
3	10.000	6.700	1	67.000
TOTAL				107.926

COMMUNITY, MUTITY AREA (SQM)

ADDITIONS	L	W	NOS	AREA (SQM)
1	11.100	7.180	1	79.716
TOTAL				79.716

AREA STATEMENT

AREA (SQM)	GROUND FLOOR	FIRST FLOOR	MUTITY	F.A.R.

COMMUNITY HALLS & 2. GROUND FLOOR PLAN

ADDITIONS	L	W	NOS	AREA (SQM)
1	13.200	7.460	2	197.392
TOTAL				197.392

DEDUCTIONS

NO.	L	W	NOS	AREA (SQM)
1	1.700	0.945	1	1.607
2	5.870	6.700	1	39.319
3	10.000	6.700	1	67.000
TOTAL				107.926

COMMUNITY, MUTITY AREA (SQM)

ADDITIONS	L	W	NOS	AREA (SQM)
1	11.100	7.180	1	79.716
TOTAL				79.716

AREA STATEMENT


AREA (SQM)	GROUND FLOOR	FIRST FLOOR	MUTITY	F.A.R.

COMMUNITY HALLS & 2. GROUND FLOOR PLAN

ADDITIONS	L	W	NOS	AREA (SQM)
1	13.200	7.460	2	197.392
TOTAL				197.392




TERRACE PLAN

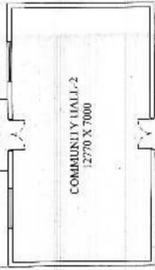

GROUND FLOOR PLAN




GROUND FLOOR PLAN

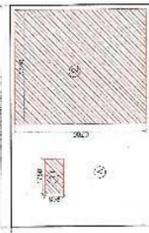


MUTITY AREA DIAGRAM


GROUND FLOOR AREA DIAGRAM COMMUNITY HALL 1&2

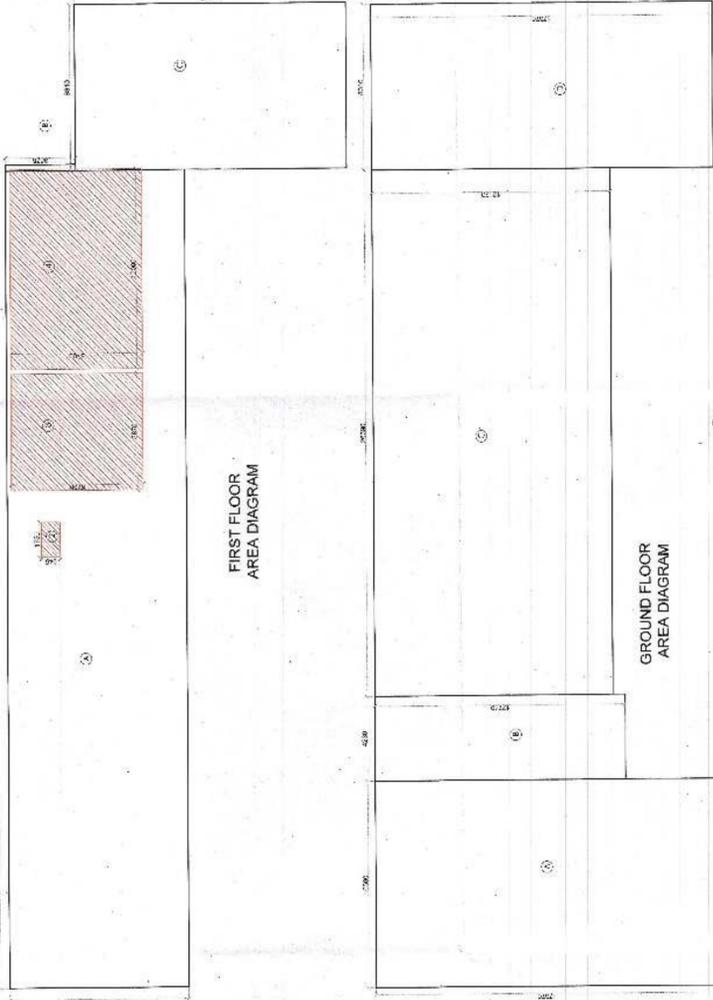


FIRST FLOOR AREA DIAGRAM

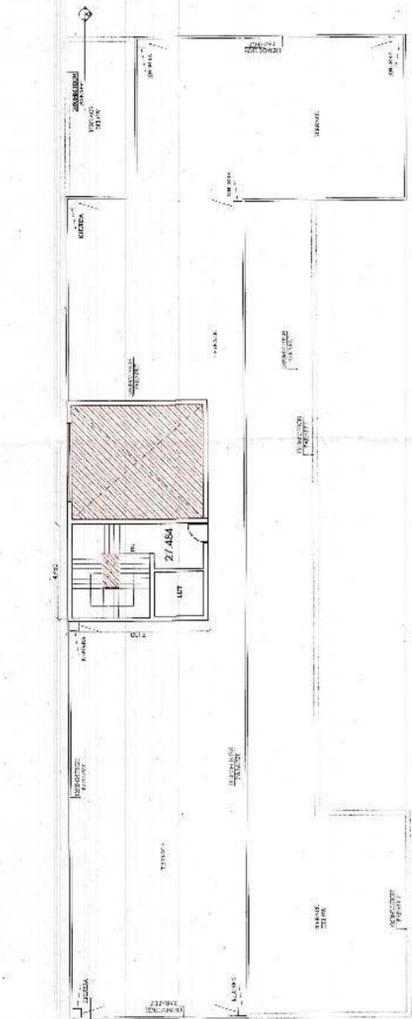


TERRACE PLAN

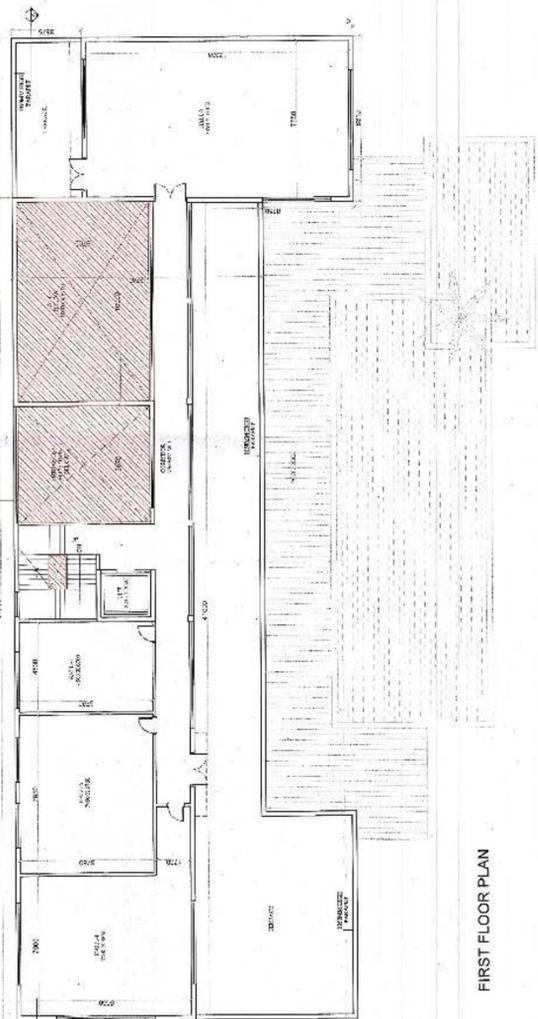


FIRST FLOOR PLAN

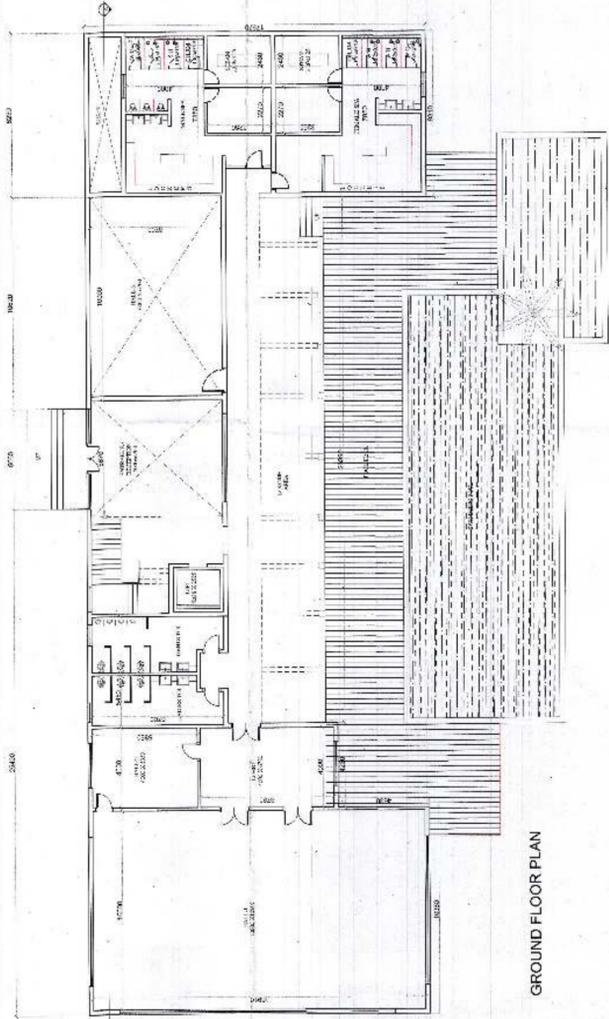

GROUND FLOOR PLAN

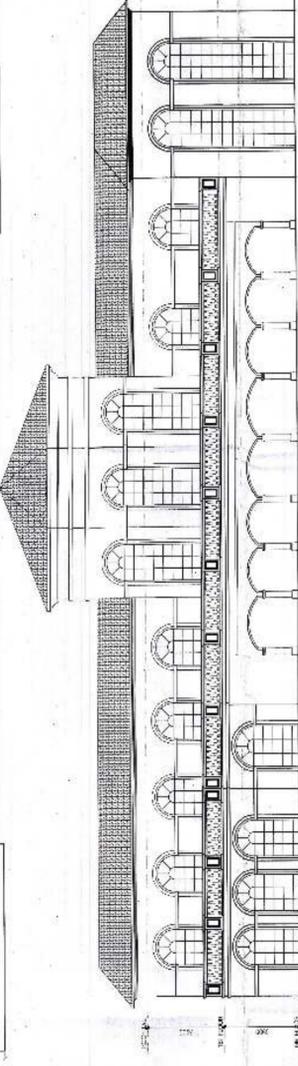

FRONTSIDE ELEVATION

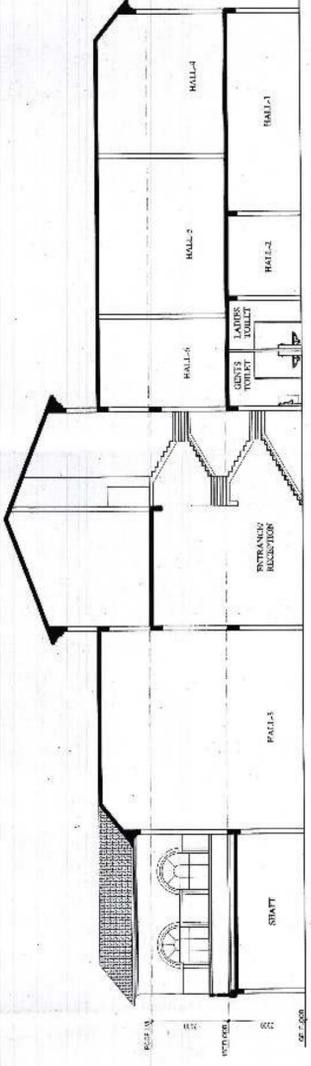

SECTION A



DEDUCTION

SUBMISSION DRAWING

COMMUNITY CENTER FLOOR PLANS & AREA DIAGRAM

DAR HOUSING LIMITED
 EARLIER KNOWN WAS PANCHSHEEL PROMOTERS LIMITED
 PLOT NO: GH-12/1
 SECTOR 01
 GREATER NOIDA

PROJECT: PROPOSED GROUP HOUSING
 ATS RHAPSODY AT
 PLOT NO: GH-12/1
 SECTOR 01
 GREATER NOIDA

ARCHITECT'S SIGNATURE: *Ar. Gaurav Sood*
 CA2011/52858

OWNER'S SIGNATURE: *For Dar Housing Limited*

Authorised Signatory

DATE: 11/06/2016
 SCALE: 1:100
 SHEET NO: SD-27
 DATE - DPC-2016