
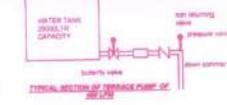
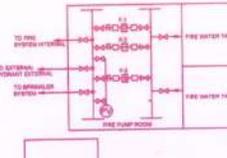
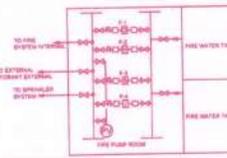
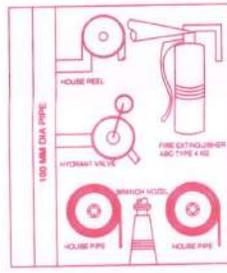
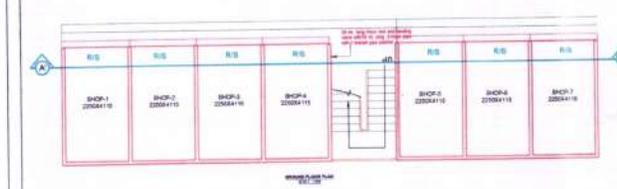
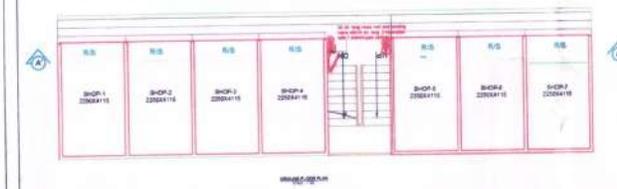
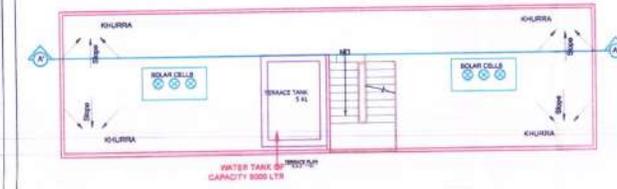
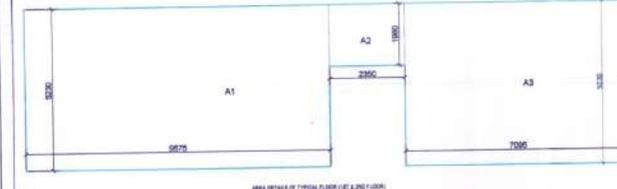
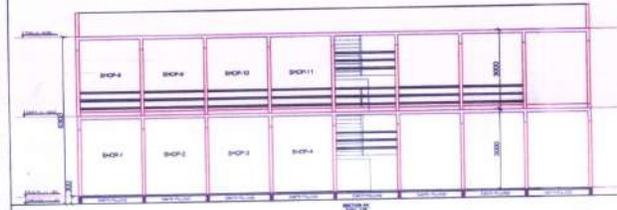


SHOPPING BLOCK
AREA DETAILS OF TYPICAL FLOOR

Area to be added

Name	Type	Width(in mt.)	Length(in mt.)	No.	Area (in sq. mt.)
A1	RECTANGLE	9.575	5.230	1.0	50.077
A2	RECTANGLE	2.350	1.980	1.0	4.653
A3	RECTANGLE	7.095	5.230	1.0	37.107
Total Area of One Floor					91.837
Total F.A.R. Area of Shopping Block = Area of One Floor X 2					183.674

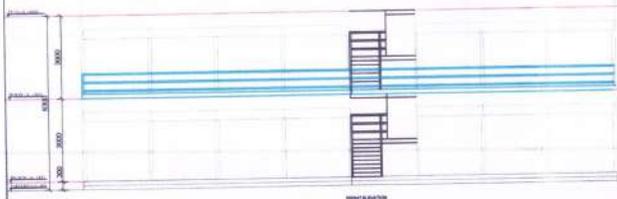


LEGEND

SYMBOL	PIPE DESCRIPTION
P1	DIESEL DRIVEN PUMP 900 LMP
P2	ELECTRICAL DRIVEN PUMP 900 LMP
P3	SPRINKLER PUMP 900 LMP
P4	JOCKEY PUMP 180 LMP
①	150# WET RISER
②	150# SPRINKLER RISER
BFV	BUTTER FLY VALVE
NRV	NON RETURN VALVE
FHC	FIRE HOSE CABINET
FS	FLOW SWITCH
IV	ISOLATION VALVE
—	FIRE BRIGADE IN-LET CONNECTION
SD	SMOKE DETECTORS
H	HOOTERS
SH	SPRINKLER HEAD (UPRIGHT)
MCP	MANUAL CALL POINT [MCP]
PAS	PUBLIC ADDRESS SYSTEM WITH ALARM PANAL
CO2	4.5 Kg. CAP. CO2 FIRE EXTINGUISHER
ABC	ABC TYPE EXTINGUISHER 6KG CAPACITY
FCP	FIRE CONTROL PANEL
FSI	FIRE SERVICE INLET
YH	YARD HYDRANT
BP	BOOSTER PUMP

This drawing is a "COPYRIGHT" contents of this drawing or part thereof may not be used or reproduced without the permission of the Architect.

PROJECT
PROPOSED GROUP HOUSING-7 (EWG/LIG) IN OMAXE INTEGRATED TOWNSHIP AT SULTANPUR ROAD, LUCKNOW U.P.

NOTES

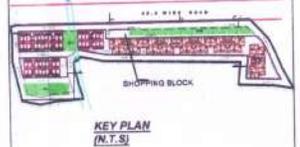

1. Scale: 1/4" = 1'-0"
2. All dimensions are in meters unless otherwise specified.
3. All materials to be used shall be of standard quality and shall conform to the specifications of the Indian Standards.
4. The contractor shall be responsible for the execution of the work in accordance with the drawings and specifications.
5. The contractor shall provide all necessary labor and materials for the execution of the work.
6. The contractor shall be responsible for the safety of the workmen and the public.
7. The contractor shall be responsible for the disposal of the waste materials.
8. The contractor shall be responsible for the maintenance of the work.
9. The contractor shall be responsible for the completion of the work within the stipulated time.
10. The contractor shall be responsible for the payment of the taxes and duties.
11. The contractor shall be responsible for the insurance of the work.
12. The contractor shall be responsible for the security of the work.
13. The contractor shall be responsible for the cleanliness of the work.
14. The contractor shall be responsible for the safety of the work.
15. The contractor shall be responsible for the completion of the work within the stipulated time.
16. The contractor shall be responsible for the payment of the taxes and duties.
17. The contractor shall be responsible for the insurance of the work.
18. The contractor shall be responsible for the security of the work.
19. The contractor shall be responsible for the cleanliness of the work.
20. The contractor shall be responsible for the safety of the work.

नगर प्रशासन द्वारा प्रेषित नगर विकास विभाग के अधीन आने वाले सभी विकास प्रियोजनाओं में नगर विकास विभाग के अधिकारियों की निगरानी में कार्य कराया जायेगा।



DRAWING TITLE
FIRE SUBMISSION DRAWING SHOPPING BLOCK

SCALE 1:200 **DATE** OCT-2015

ARCHITECT
TRIPTIE ANASTH

CLIENT OWNERS
OMAXE LTD
OMAXE LTD
OMAXE TOWER AND FLOOR TO-34/2
VIBHUTI WARDH GOMTI BAGAR
LUCKNOW-226011
CALL-(0522)-4813000/4800173

ARCHITECT'S SIGNATURES
OWNER'S SIGNATURES

DRAWING NUMBER INT_LX0307/EWG/LIG/FIRE SUB-08

Handwritten notes and signatures, including dates like 29.10.15 and 15-11-2010.