



LEGENDS	
TRIP CONTROLLER	☐
WIRE USE	☐
MANUAL CALL POINT	☐
SPRINKLER	☐
SPRINKLER	☐

SC - STILT CAR PARKING = 115 CARS  
 SINGLE STILT CAR PARKING = 109 CARS  
 OC = OPEN SURFACE CAR PARKING = 111  
 TOTAL CAR PARKING STILT + OPEN SURFACE = 226

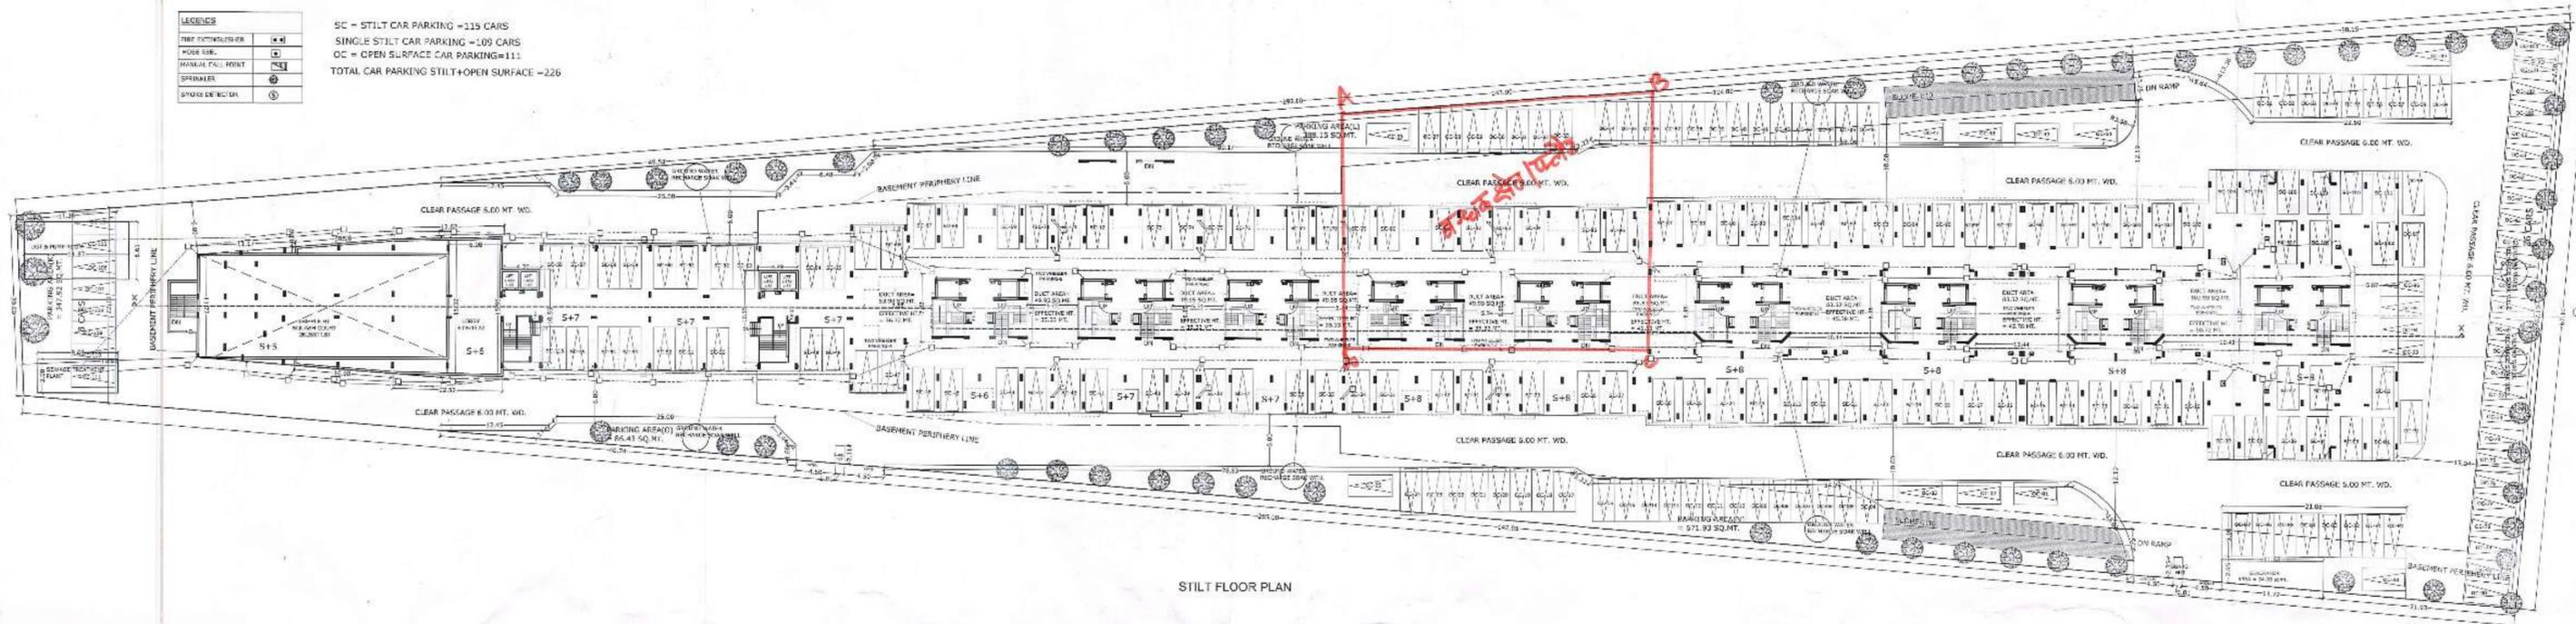

STILT FLOOR PLAN

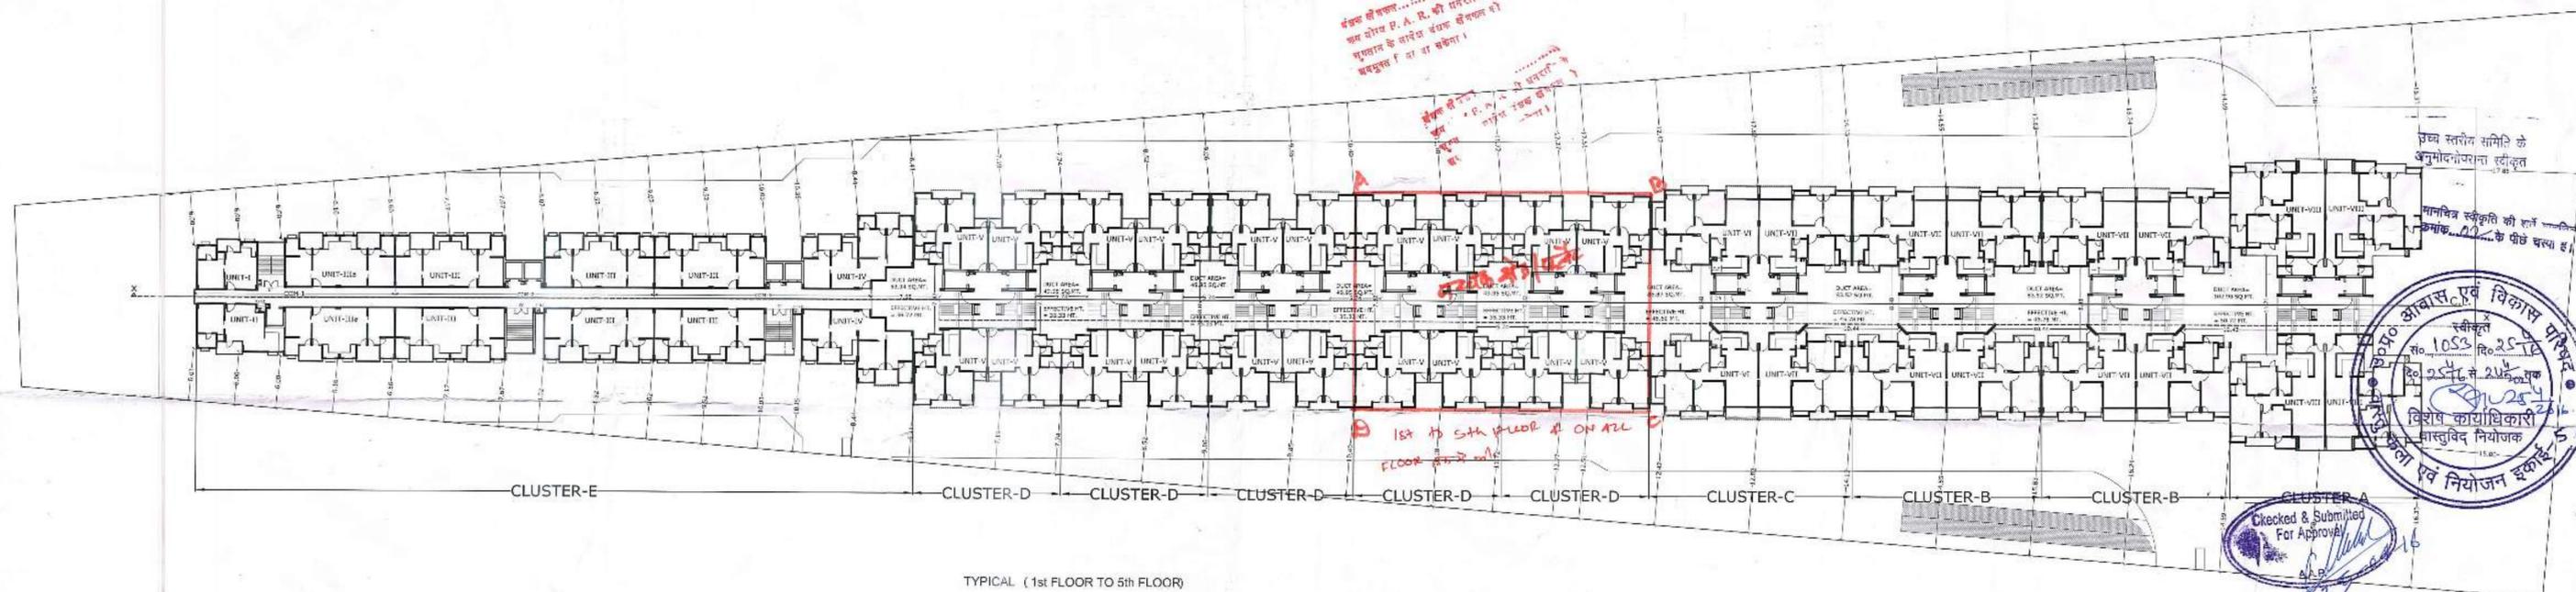

TYPICAL (1st FLOOR TO 5th FLOOR)

PROJECT	TITLE	LIST OF DRG.	LAND USE	LEGEND	APP. SIGN	ARCHITECT	SCALE	DRG. NO.																																				
PROPOSED GROUP HOUSING SCHEME FOR M/S HORIZON DWELLING PVT. LTD. & M/S AMBA HOUSING INDUSTRIES PVT. LTD. REGISTERED OFFICE AT 64, CIVIL LINES, BAREILLY, BY MR. SUJANSHU SHUKLA (MANAGER), S/O SHRI SHYAM MANOHAR SHUKLA AT GROUP HOUSING PLOT NOS. 98/10 SECTOR 11, WINDYVAN YOJNA, LUCKNOW	STILT FLOOR & TYPICAL (1st TO 5th) FLOOR PLAN	<table border="1"> <tr> <td>GH-01</td> <td>LOWER UPPER BASEMENT AND SITE FLOOR PLAN</td> <td>GH-05</td> <td>10th &amp; 12th FLOOR PLAN</td> <td>GH-11</td> <td>AREA CALCULATION-1</td> </tr> <tr> <td>GH-02</td> <td>STILT FLOOR &amp; TYPICAL (1st TO 5th) FLOOR PLAN</td> <td>GH-06</td> <td>11th &amp; 13th FLOOR PLAN</td> <td>GH-12</td> <td>AREA CALCULATION-2</td> </tr> <tr> <td>GH-03</td> <td>5th &amp; 7th FLOOR PLAN</td> <td>GH-07</td> <td>FRONT ELEVATION &amp; SECTION DETAIL AT (X-X)</td> <td></td> <td></td> </tr> <tr> <td>GH-04</td> <td>8th &amp; 9th FLOOR PLAN</td> <td>GH-08</td> <td>TERRACE FLOOR PLAN</td> <td></td> <td></td> </tr> <tr> <td>GH-05</td> <td>10th &amp; 11th FLOOR PLAN</td> <td>GH-09</td> <td>CLUSTER DETAILS D</td> <td></td> <td></td> </tr> <tr> <td></td> <td></td> <td>GH-10</td> <td>CLUSTER DETAILS A, B &amp; C</td> <td></td> <td></td> </tr> </table>	GH-01	LOWER UPPER BASEMENT AND SITE FLOOR PLAN	GH-05	10th & 12th FLOOR PLAN	GH-11	AREA CALCULATION-1	GH-02	STILT FLOOR & TYPICAL (1st TO 5th) FLOOR PLAN	GH-06	11th & 13th FLOOR PLAN	GH-12	AREA CALCULATION-2	GH-03	5th & 7th FLOOR PLAN	GH-07	FRONT ELEVATION & SECTION DETAIL AT (X-X)			GH-04	8th & 9th FLOOR PLAN	GH-08	TERRACE FLOOR PLAN			GH-05	10th & 11th FLOOR PLAN	GH-09	CLUSTER DETAILS D					GH-10	CLUSTER DETAILS A, B & C			RESIDENTIAL	PROP. WORK <input type="checkbox"/> PURCHASABLE <input type="checkbox"/>	APP. SIGN 	ANUPAM ARCHITECTS & INTERIOR DESIGNERS B-340 RAJENDRA NAGAR, BAREILLY Mob. - 09597054763	1:350	GH - 02 STILT FLOOR & TYPICAL (1st TO 5th) FLOOR PLAN
GH-01	LOWER UPPER BASEMENT AND SITE FLOOR PLAN	GH-05	10th & 12th FLOOR PLAN	GH-11	AREA CALCULATION-1																																							
GH-02	STILT FLOOR & TYPICAL (1st TO 5th) FLOOR PLAN	GH-06	11th & 13th FLOOR PLAN	GH-12	AREA CALCULATION-2																																							
GH-03	5th & 7th FLOOR PLAN	GH-07	FRONT ELEVATION & SECTION DETAIL AT (X-X)	
GH-04	8th & 9th FLOOR PLAN	GH-08	TERRACE FLOOR PLAN	
GH-05	10th & 11th FLOOR PLAN	GH-09	CLUSTER DETAILS D	
		GH-10	CLUSTER DETAILS A, B & C	