



उच्च स्तरीय समिति के
अनुमोदनोपरान्त स्वीकृत

मानविक स्वीकृति को सर्वे मानविक
क्रमक... के पीछे चर्या है।

Checked & Submitted
For Approval

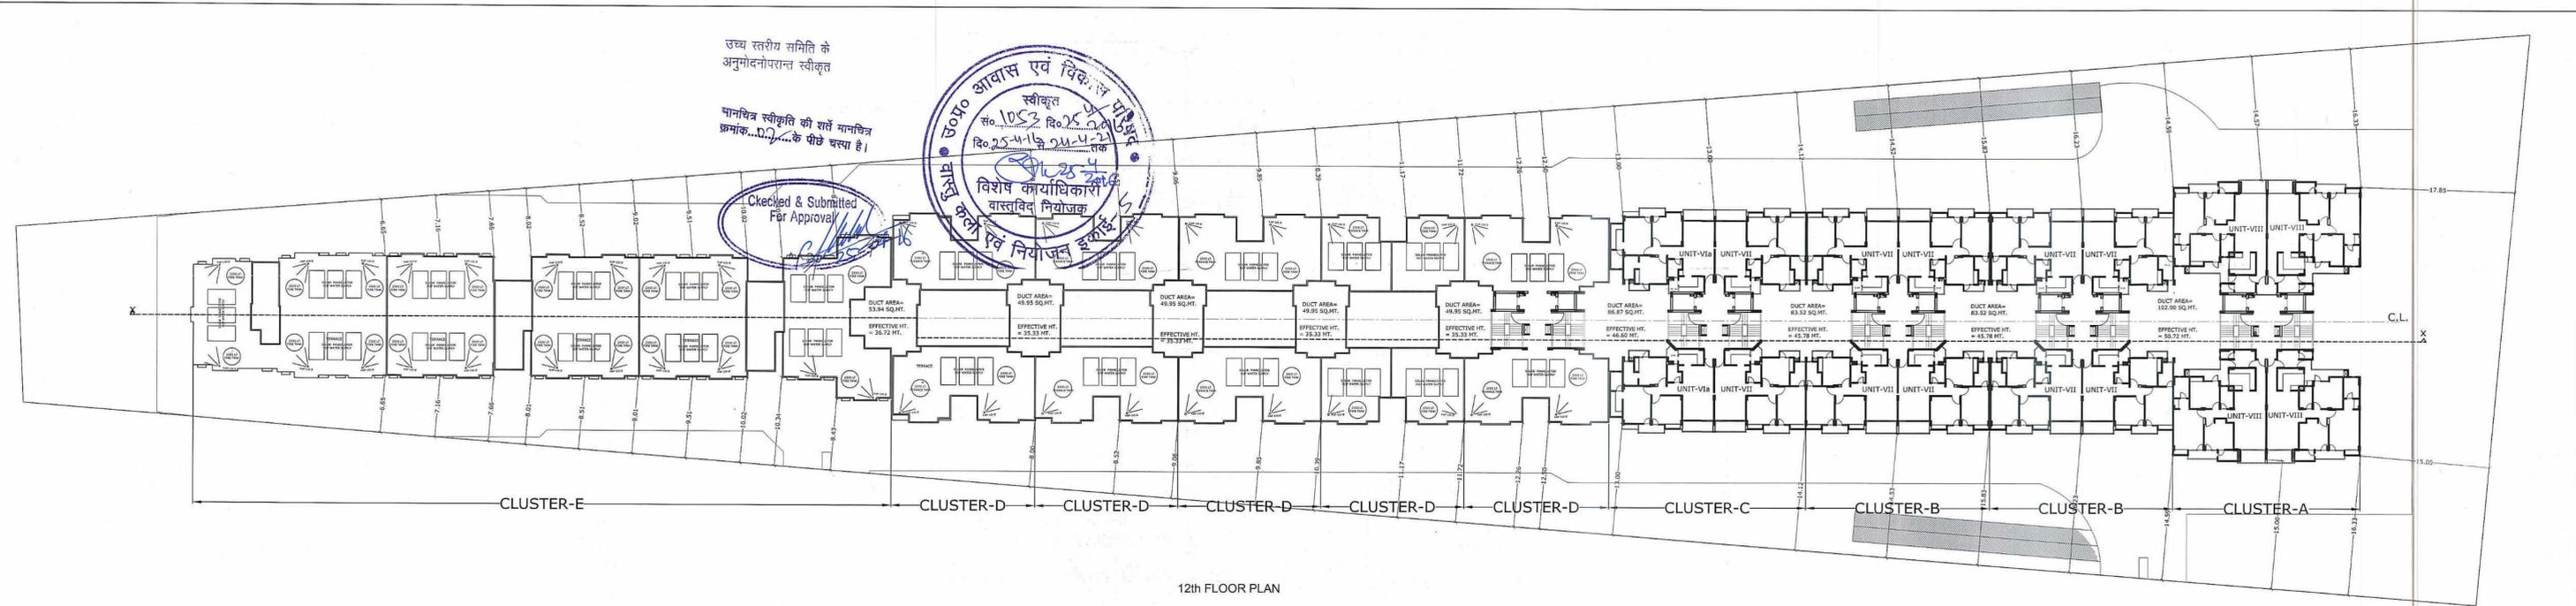

12th FLOOR PLAN

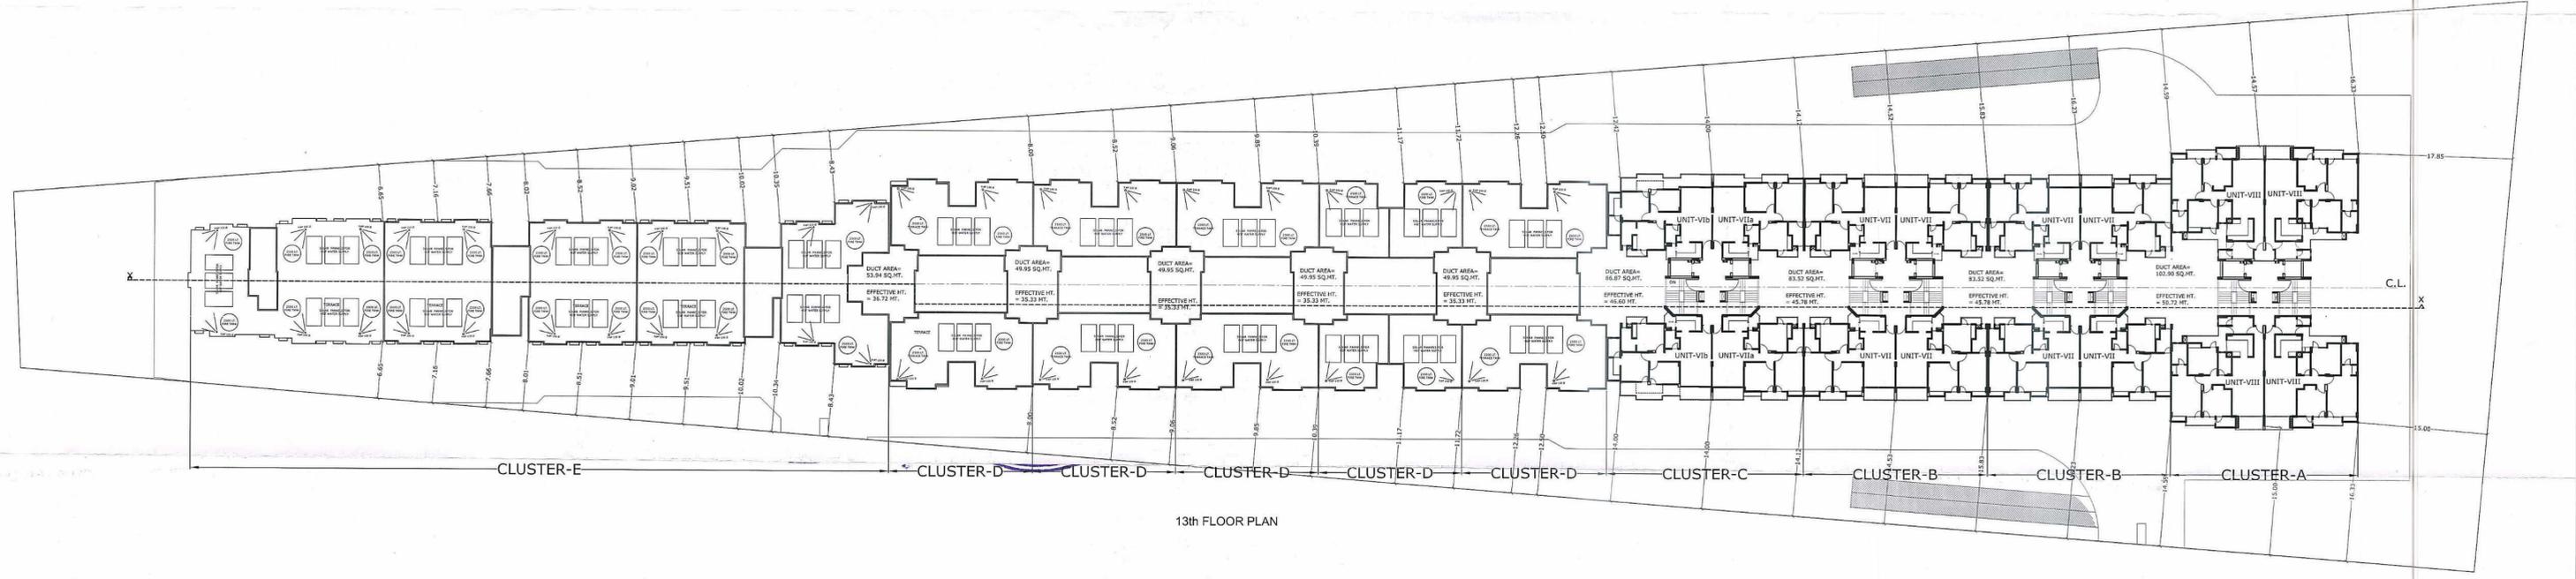

13th FLOOR PLAN



PROJECT PROPOSED GROUP HOUSING SCHEME FOR M/S HORIZON DWELLING PVT. LTD. & M/S AMBA HOUSING INDUSTRIES PVT. LTD. REGISTERED OFFICE AT 64, CIVIL LINES, BAREILLY, BY MR. SUZHANSHU SHUKLA (MANAGER) S/O SHRI SHYAM MANOHAR SHUKLA AT GROUP HOUSING PLOT NOS. 9&10 SECTOR 11, VRINDAVAN YOJNA, LUCKNOW	TITLE 12th & 13th FLOOR PLAN	LIST OF DRG.				LAND USE RESIDENTIAL	LEGEND PROP. WORK <input type="checkbox"/> PURCHASABLE <input type="checkbox"/>	APP. SIGN 	ARCHITECT ANUPAM ARCHITECTS & INTERIOR DESIGNERS B-340 RAJENDRA NAGAR, BAREILLY Mob: 09897054783	SCALE 1:350	DRG. NO. GH - 06 12th & 13th FLOOR PLAN
		GH-01 LOWER/UPPER BASEMENT AND SITE FLOOR PLAN GH-02 STILT FLOOR & TYPICAL (1st TO 5th) FLOOR PLAN GH-03 6th & 7th FLOOR PLAN GH-04 8th & 9th FLOOR PLAN GH-05 10th & 11th FLOOR PLAN	GH-06 12th & 13th FLOOR PLAN GH-07 14th & 15th FLOOR PLAN GH-08 FRONT ELEVATION & SECTION DETAIL AT- (XX) TERRACE FLOOR PLAN GH-09 CLUSTER DETAIL EA, D GH-10 CLUSTER DETAIL A, B & C	GH-11 AREA CALCULATION-1 GH-12 AREA CALCULATION-2							