



उच्च स्तरीय समिति के
अनुमोदनोपरांत स्वीकृत

मानचित्र स्वीकृति की शर्त मानचित्र
क्रमिक (A) के पीछे चर्या है।

Checked & Submitted
For Approval

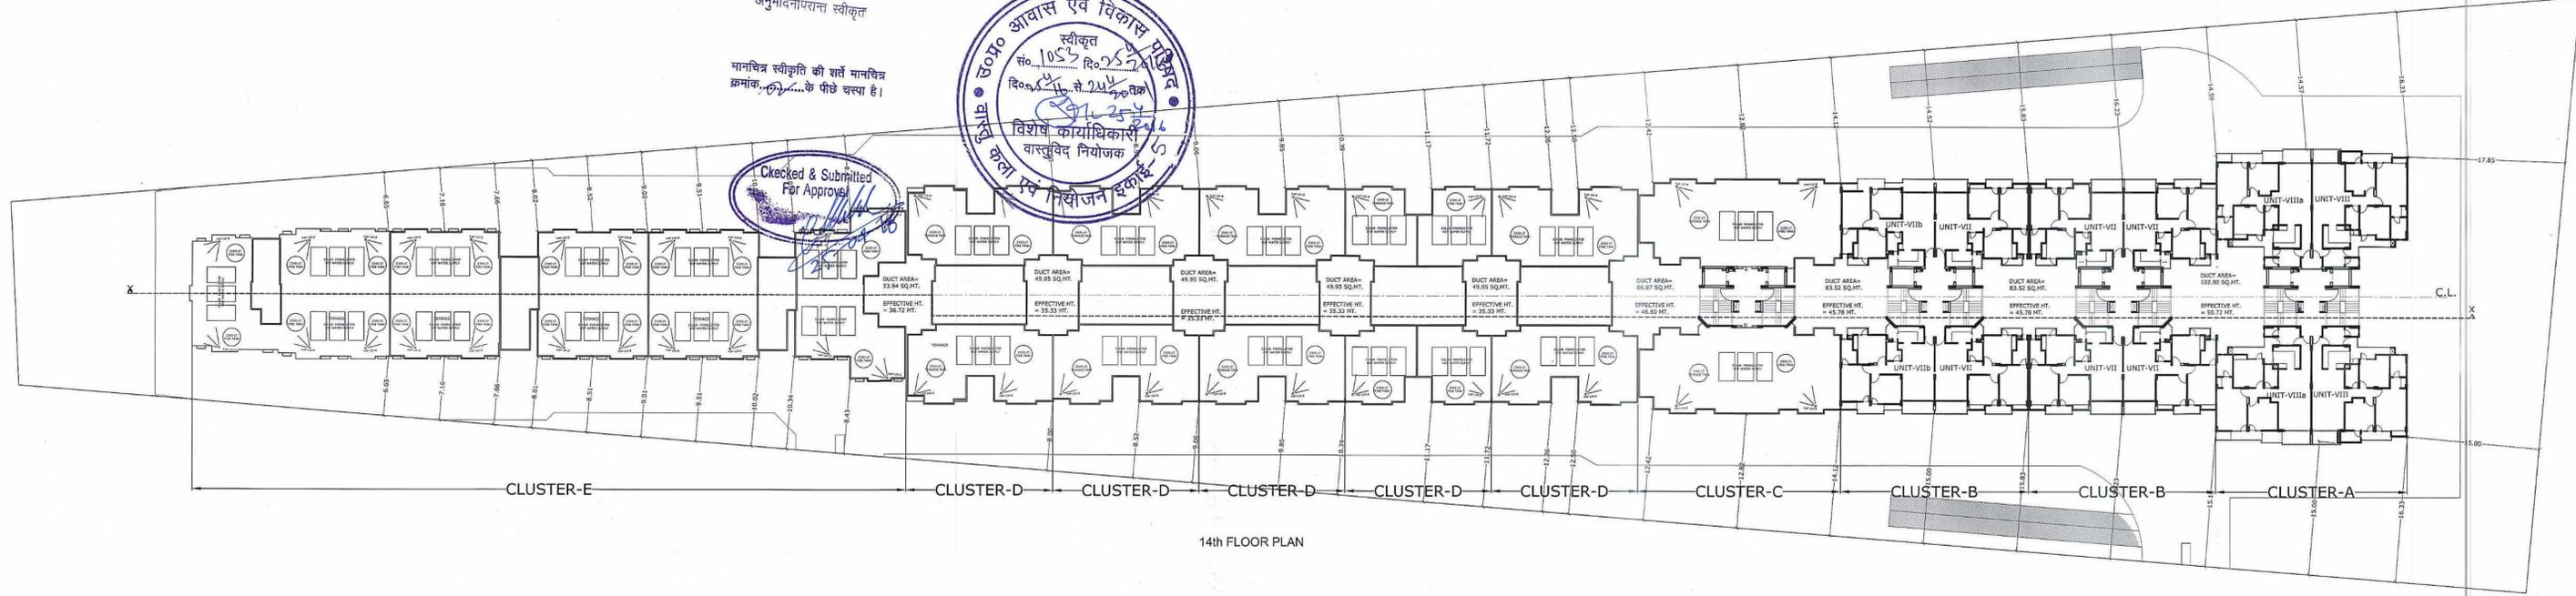

14th FLOOR PLAN

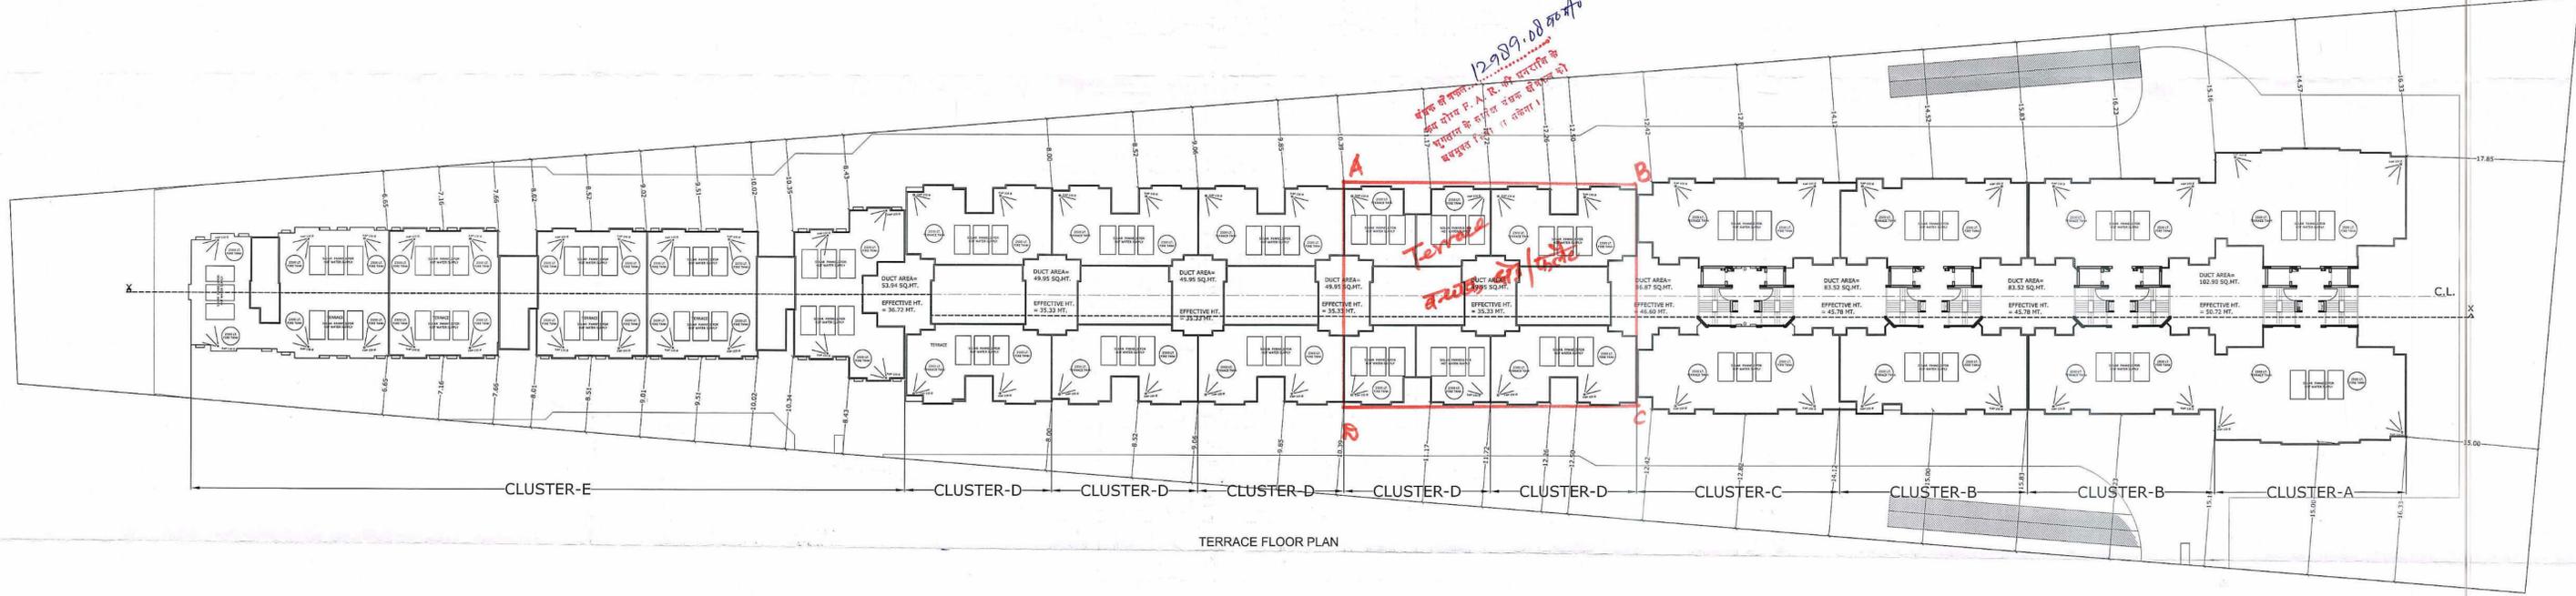

TERRACE FLOOR PLAN



PROJECT PROPOSED GROUP HOUSING SCHEME FOR M/S HORIZON DWELLING PVT. LTD. & M/S AMBA HOUSING INDUSTRIES PVT. LTD. REGISTERED OFFICE AT 64, CIVIL LINES, BAREILLY, BY MR. SUDHANSHU SHUKLA (MANAGER) S/O SHRI SHYAM MANOHAR SHUKLA AT GROUP HOUSING PLOT NOS. 98/10 SECTOR 11, VRINDAVAN YOJNA, LUCKNOW	TITLE 14th & TERRACE FLOOR PLAN	LIST OF DRG.				LAND USE RESIDENTIAL	LEGEND PROP. WORK <input type="checkbox"/> PURCHASABLE <input type="checkbox"/>	APP. SIGN 	ARCHITECT ANUPAM ARCHITECTS & INTERIOR DESIGNERS B-340 RAJENDRA NAGAR, BAREILLY Mob.-09897054783	SCALE 1:350	DRG. NO. GH - 07 14th & TERRACE FLOOR PLAN
		GH-01 GH-02 GH-03 GH-04 GH-05	LOWER/UPPER BASEMENT AND SITE FLOOR PLAN STILT FLOOR & TYPICAL (1st TO 5th) FLOOR PLAN 6th & 7th FLOOR PLAN 8th & 9th FLOOR PLAN 10th & 11th FLOOR PLAN	GH-06 GH-07 GH-08 GH-09 GH-10	12th & 13th FLOOR PLAN 14th & 15th FLOOR PLAN FRONT ELEVATION & SECTION DETAIL AT-(X-X) TERRACE FLOOR PLAN CLUSTER DETAIL EA D CLUSTER DETAIL A, B & C						