


मानविय स्वीकृति की शर्त मानविय क्रमांक...C.L...के पीछे चया है।


उच्च स्तरीय समिति के अनुमोदनोपरांत स्वीकृत

Checked & Submitted For Approval

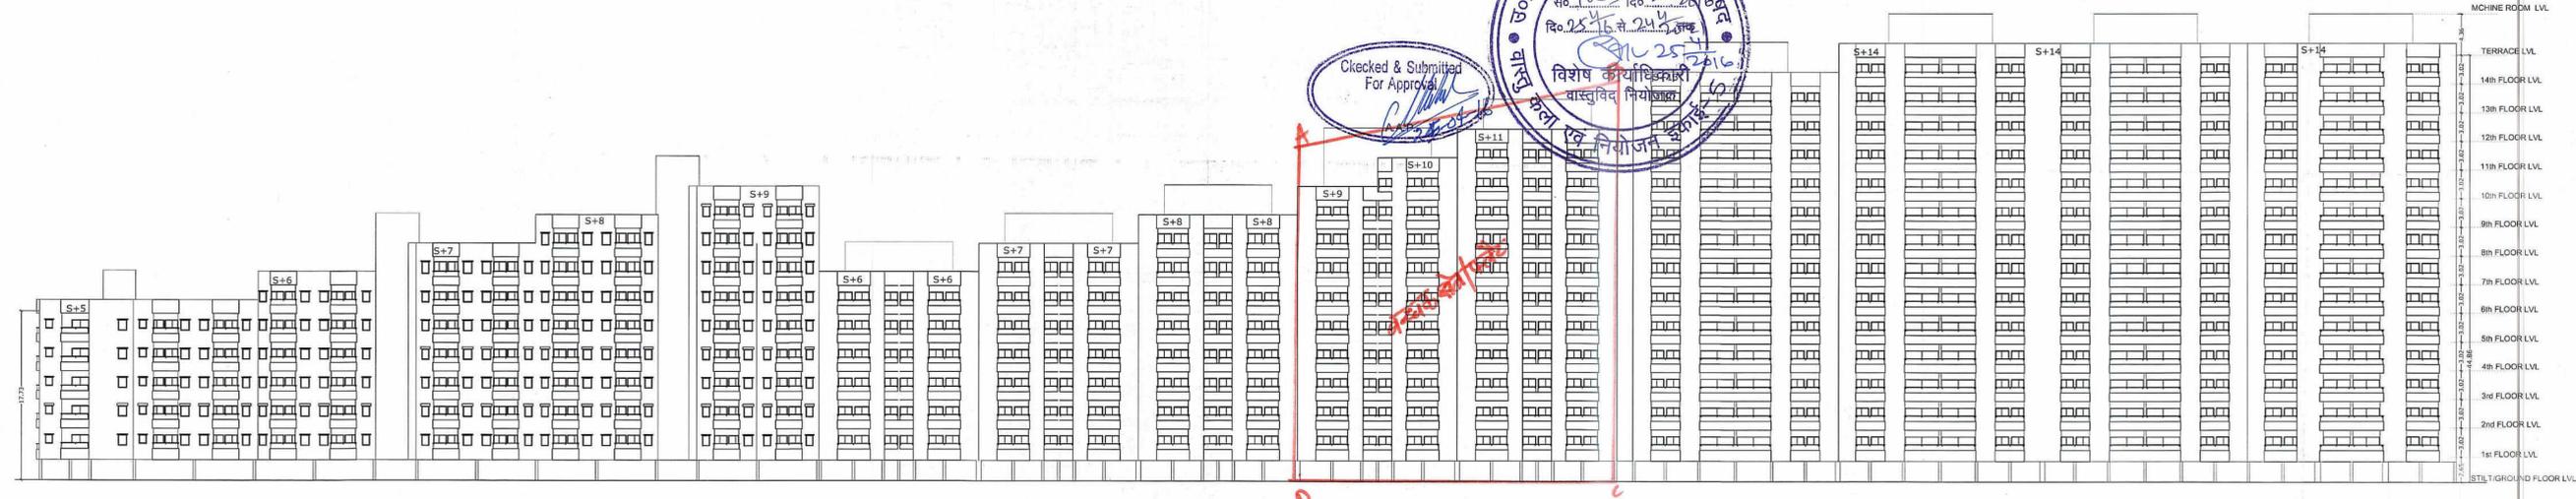

FRONT ELEVATION

12.9.2018 तक  
 संकट की वकालत...  
 कम लोग F. A. R. की धरदारत के  
 भुगतान के सापेक्ष संकट की वकालत को  
 बखशुल किया जा सकेगा।

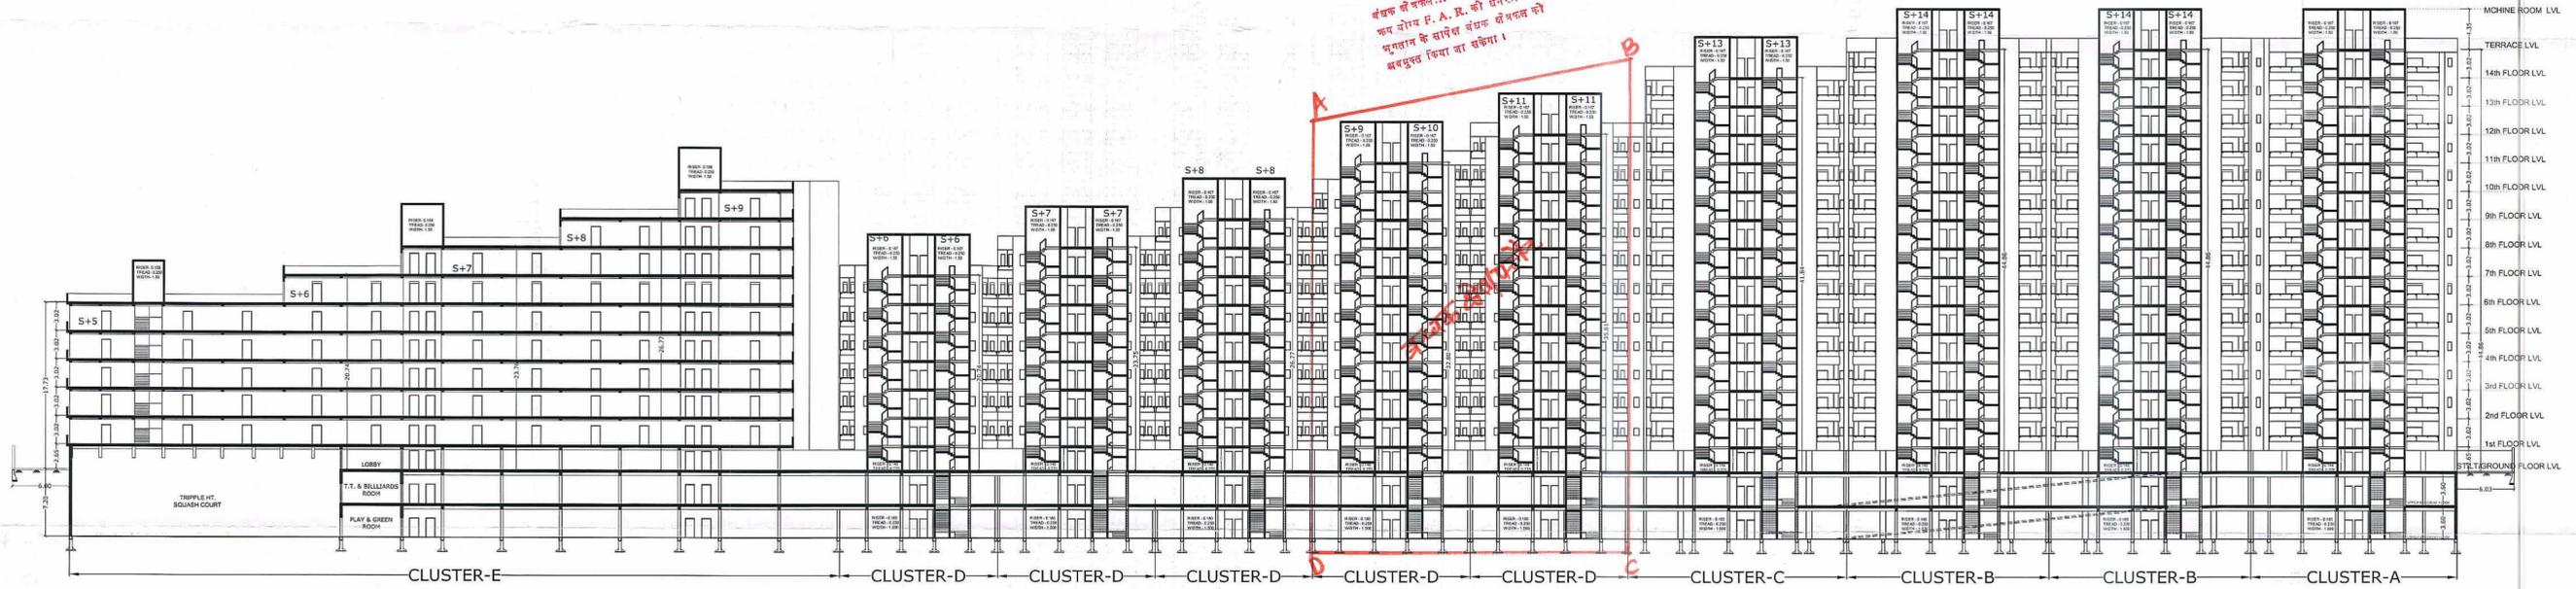

SECTION DETAIL AT-(X-X)



<p><b>PROJECT</b>                  PROPOSED GROUP HOUSING SCHEME FOR                  M/S HORIZON DWELLING PVT. LTD. &amp; M/S AMBA HOUSING INDUSTRIES PVT. LTD.                  REGISTERED OFFICE AT 64, CIVIL LINES, BAREILLY,                  BY MR. SUZHANSHU SHUKLA (MANAGER) S/O SHRI SHYAM MANOHAR SHUKLA                  AT GROUP HOUSING PLOT NOS. 9&amp;10                  SECTOR 11, VRINDAVAN YOJNA, LUCKNOW</p>	<p><b>TITLE</b>                  FRONT ELEVATION &amp; SECTION DETAIL AT-(X-X)</p>	<p><b>LIST OF DRG.</b></p> <table border="1"> <tr> <td>GH-01</td> <td>LOWER/UPPER BASEMENT AND SITE FLOOR PLAN</td> <td>GH-06</td> <td>12th &amp; 13th FLOOR PLAN</td> <td>GH-11</td> <td>AREA CALCULATION-1</td> </tr> <tr> <td>GH-02</td> <td>STILT FLOOR &amp; TYPICAL (1st TO 5th) FLOOR PLAN</td> <td>GH-07</td> <td>14th &amp; 15th FLOOR PLAN</td> <td>GH-12</td> <td>AREA CALCULATION-2</td> </tr> <tr> <td>GH-03</td> <td>6th &amp; 7th FLOOR PLAN</td> <td>GH-08</td> <td>FRONT ELEVATION &amp; SECTION DETAIL AT-(X-X)</td> <td></td> <td></td> </tr> <tr> <td>GH-04</td> <td>8th &amp; 9th FLOOR PLAN</td> <td>GH-09</td> <td>CLUSTER DETAIL EA D</td> <td></td> <td></td> </tr> <tr> <td>GH-05</td> <td>10th &amp; 11th FLOOR PLAN</td> <td>GH-10</td> <td>CLUSTER DETAIL A, B &amp; C</td> <td></td> <td></td> </tr> </table>	GH-01	LOWER/UPPER BASEMENT AND SITE FLOOR PLAN	GH-06	12th & 13th FLOOR PLAN	GH-11	AREA CALCULATION-1	GH-02	STILT FLOOR & TYPICAL (1st TO 5th) FLOOR PLAN	GH-07	14th & 15th FLOOR PLAN	GH-12	AREA CALCULATION-2	GH-03	6th & 7th FLOOR PLAN	GH-08	FRONT ELEVATION & SECTION DETAIL AT-(X-X)			GH-04	8th & 9th FLOOR PLAN	GH-09	CLUSTER DETAIL EA D			GH-05	10th & 11th FLOOR PLAN	GH-10	CLUSTER DETAIL A, B & C			<p><b>LAND USE</b>                  RESIDENTIAL</p>	<p><b>LEGEND</b></p> <p>PROP. WORK <input type="checkbox"/></p> <p>PURCHASABLE <input type="checkbox"/></p>	<p><b>APP. SIGN</b>                  M/S HORIZON DWELLING PVT. LTD.</p>	<p><b>ARCHITECT</b>                  ANUPAM ARCHITECTS &amp; INTERIOR DESIGNERS                  B-340 RAJENDRA NAGAR, BAREILLY                  Mob.- 09897054783</p>	<p><b>SCALE</b>                  1:350</p>	<p><b>DRG. NO.</b>                  GH - 08                  FRONT ELEVATION &amp; SECTION DETAIL AT-(X-X)</p>
GH-01	LOWER/UPPER BASEMENT AND SITE FLOOR PLAN	GH-06	12th & 13th FLOOR PLAN	GH-11	AREA CALCULATION-1																																	
GH-02	STILT FLOOR & TYPICAL (1st TO 5th) FLOOR PLAN	GH-07	14th & 15th FLOOR PLAN	GH-12	AREA CALCULATION-2																																	
GH-03	6th & 7th FLOOR PLAN	GH-08	FRONT ELEVATION & SECTION DETAIL AT-(X-X)																																			
GH-04	8th & 9th FLOOR PLAN	GH-09	CLUSTER DETAIL EA D																																			
GH-05	10th & 11th FLOOR PLAN	GH-10	CLUSTER DETAIL A, B & C																																			