


3 GARDEN SIDE ELEVATION

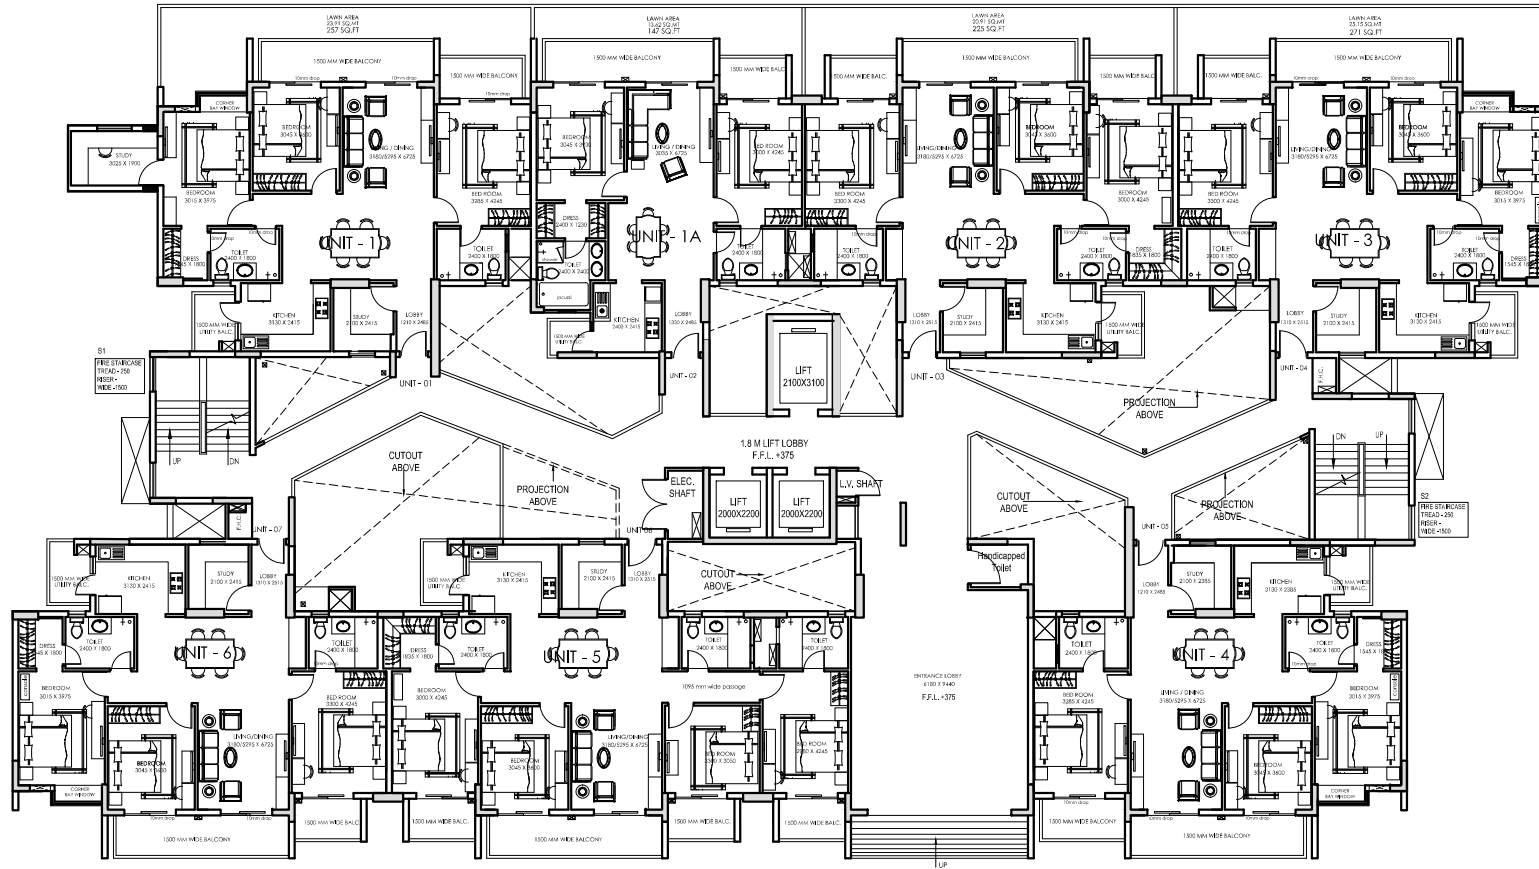

1 ROAD SIDE ELEVATION

NOTES:

PLOT BOUNDARY TO BE CONFIRMED AT SITE & DIMENSION AS PER SUBMITTED SANCTION PLAN / SURVEY PLAN TO BE CONFIRMED AT SITE BEFORE EXECUTION.

THIS DRAWING IS THE PROPERTY OF M/s. DES ARC AND SHALL NOT BE COPIED OR USED IN ANYWAY WITHOUT THEIR PRIOR PERMISSION. ALL DIMENSIONS ARE IN MILLIMETERS AND AND LEVELS IN METRE UNLESS OTHERWISE MENTIONED. DRAWING NOT TO BE SCALED, WRITTEN DIMENSIONS TO BE FOLLOWED.

ALL DISCREPANCIES TO BE BROUGHT TO THE NOTICE OF THE ARCHITECT BEFORE EXECUTION AND HIS DECISION TO BE FINAL.

THIS DRAWING TO BE READ IN CONJUNCTION WITH DETAILS, LARGE SCALE DRAWINGS, STRUCTURAL SERVICES AND OTHER RELEVANT DRAWINGS.

REVISION	DATE	DESCRIPTION	NO. OF SHEETS	ISSUED TO	REV.
R6	4.11.16	LAYOUT REVISION AS/ CLIENT			
R5	3.11.14	TOILET LAYOUT REVISION AS/ CLIENT			
R4	12.10.14	BALCONY REVISION AS/ MRS. RAJESH			
R3	14.8.14	BLOCK EXTENSION AS/SUBMISSION			
R2	17.8.15	BRICKWORK 200 TOOM THE WALLS			
R1	25.3.15	FURNITURE LAYOUT REVISED			

CLIENT :

AARCITY INFRASTRUCTURE PVT. LTD.

PROJECT :

REGENCY PARK - PROPOSED GROUND HOUSING AT NOIDA EXTENSION

SHEET TITLE :

GROUND FLOOR PLAN - TOWER "B"

CONCEPT ARCHITECT

ARCHITECT HAFEEZ CONTRACTOR

ARCHITECT:

DES ARC

ARCHITECTS. INTERIORS, PLANNING

411, EXPRESS APARTMENT, SECTOR - IV, VAISHALI, GZB
PH: 0120-6588615, M: 04818711273
EMAIL: desiarc.in@gmail.com

APPROVED BY :	CHECKED BY :
SCALE - 1:200	DATE 31.1.14
DEALT -	

DRG. NO. RPVAR/TB002	REVISION R-0
-------------------------	-----------------