


FIRST FLOOR PLAN
(TYPICAL FOR SECOND FLOOR)

15% OF FAR AREA FIRST FLOOR				
NO.	Nos.	BREADTH	LENGTH	AREA IN SQ.MT
ADDITION (A)				
S1	1	4700	2775	13.04
S2	1	7175	2125	15.25
S3	2	800	1675	2.01
S4	3	2125	2500	15.94
W	2	1800	570	2.05
TOTAL ADDITION				
48.29				

FIRST FLOOR FAR AREA				
NO.	NOS.	BREADTH	LENGTH	AREA IN SQ.MT
ADDITION (A)				
A	1	33425	29100	972.67
B	6	850	300	1.17
C	4	300	600	0.72
D	2	300	700	0.42
TOTAL ADDITION (A)				
974.98				
SUBTRACTION (B)				
1	2	4880	1900	18.54
2	2	3150	5675	35.75
3	2	4250	6075	51.64
4	2	3500	2050	14.35
5	2	4850	1600	14.88
6	2	750	1300	1.95
7	2	4850	3125	30.31
8	2	5750	2325	26.74
9	2	900	1725	3.11
10	2	750	2480	3.72
11	2	750	2305	3.46
12	2	5800	1375	15.95
13	2	2050	625	2.58
14	2	1300	750	1.95
15	2	7150	2050	29.32
16	2	5550	3550	39.41
17	2	4650	3350	31.16
18	2	2850	1900	10.07
19	2	2150	1675	4.62
20	2	2080	1900	7.90

21	2	1	3990	1150	9.18
22	2	1	800	300	0.48
23	2	1	800	725	1.16
24	2	1	800	700	0.56
25	2	1	600	500	0.60
26	2	1	600	850	1.14
27	2	1	725	500	0.73
27a	2	1	600	350	0.42
28	2	1	700	550	0.77
31	2	1	700	650	0.91
32	2	1	575	700	0.81
33	2	1	300	450	0.25
34	2	1	725	650	0.88
35	2	1	600	850	0.72
36	2	1	650	1075	1.30
37	2	1	550	750	0.77
38	2	1	850	725	1.14
39	2	1	150	75	0.02
40	2	1	350	150	0.11
B0	2	1	3990	750	5.93
B1	4	1	1500	1900	11.40
B1a	2	0.5	400	2050	0.62
B1b	2	0.5	2050	675	1.38
B2	2	1	3890	750	5.42
W	2	1	1800	570	2.05
S1	1	1	4700	2775	13.04
S2	1	1	7175	2125	15.25
S3	2	1	800	1675	2.01
S4	3	1	2125	2500	15.94
TOTAL SUBTRACTION (B)					
442.46					
TOTAL FIRST FLOOR FAR (L+A-B)					
532.52					

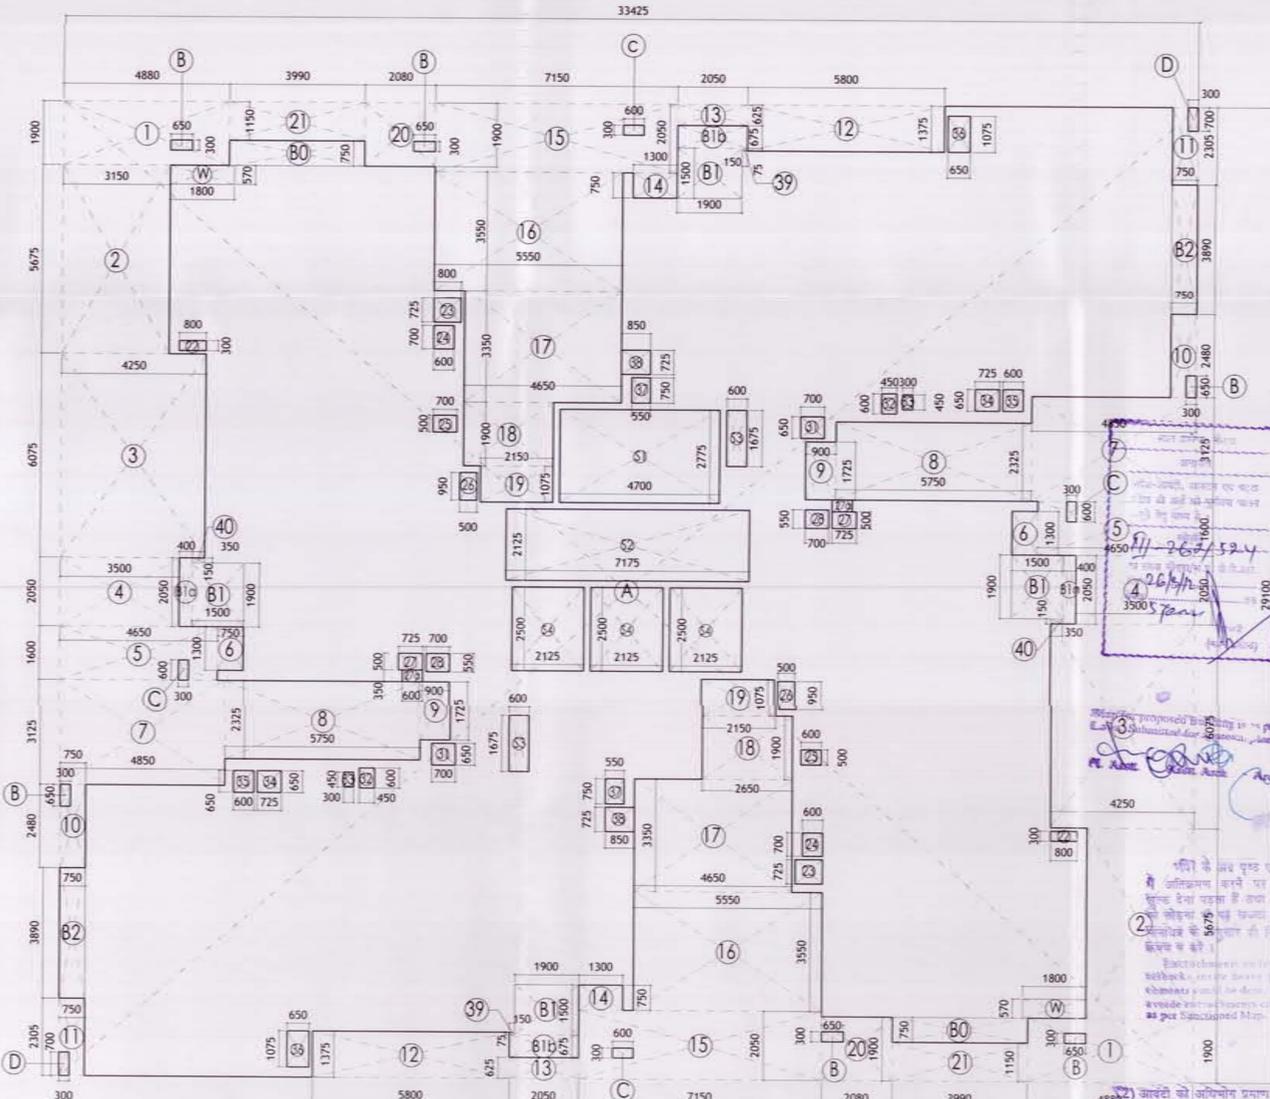

FIRST FLOOR AREA DIAGRAM
(TYPICAL FOR SECOND FLOOR)



NOTE :-

Architect's Signature
 Sandeep Sharma, Architect
 Council of Architects
 Registration No. CA/2006/08193

Owners' Signature
 For Jaypee Infratech Limited
 Authorised Signatory

Architects & Town Planners
 ARCOP ASSOCIATES Pvt. Ltd.
 E-106, G.K.ENCLAVE Part-I
 New Delhi-110 049
 Ph.: 011-26242050 Fax : 011-26238035


Owner
JAYPEE INFRATECH LTD.
 SECTOR-128,NOIDA (U.P.),INDIA

Drawing Title
FLOOR PLAN & AREA DIAGRAM
 1st FLOOR PLAN TYPICAL FOR
 SECOND FLOOR
 FOR TOWER KBA-08

Job Title **BUILDING SUBMISSION FOR (KBA-08)**
KENSINGTON BOULEVARD
 (Pocket B-12,13,14,15)
JAYPEE GREENS SECTOR
131,NOIDA , U.P.,INDIA

Scale 1:100,150
 Date March 2013
 Drawing No. JPSB/KBA-08/002
 Dealt by SHIVIKA Checked by GYAN
 Revision No. 01
 SHIVIKA GYAN
 NDA AUTHORITY:

Associate Architect Architect Chief Architect

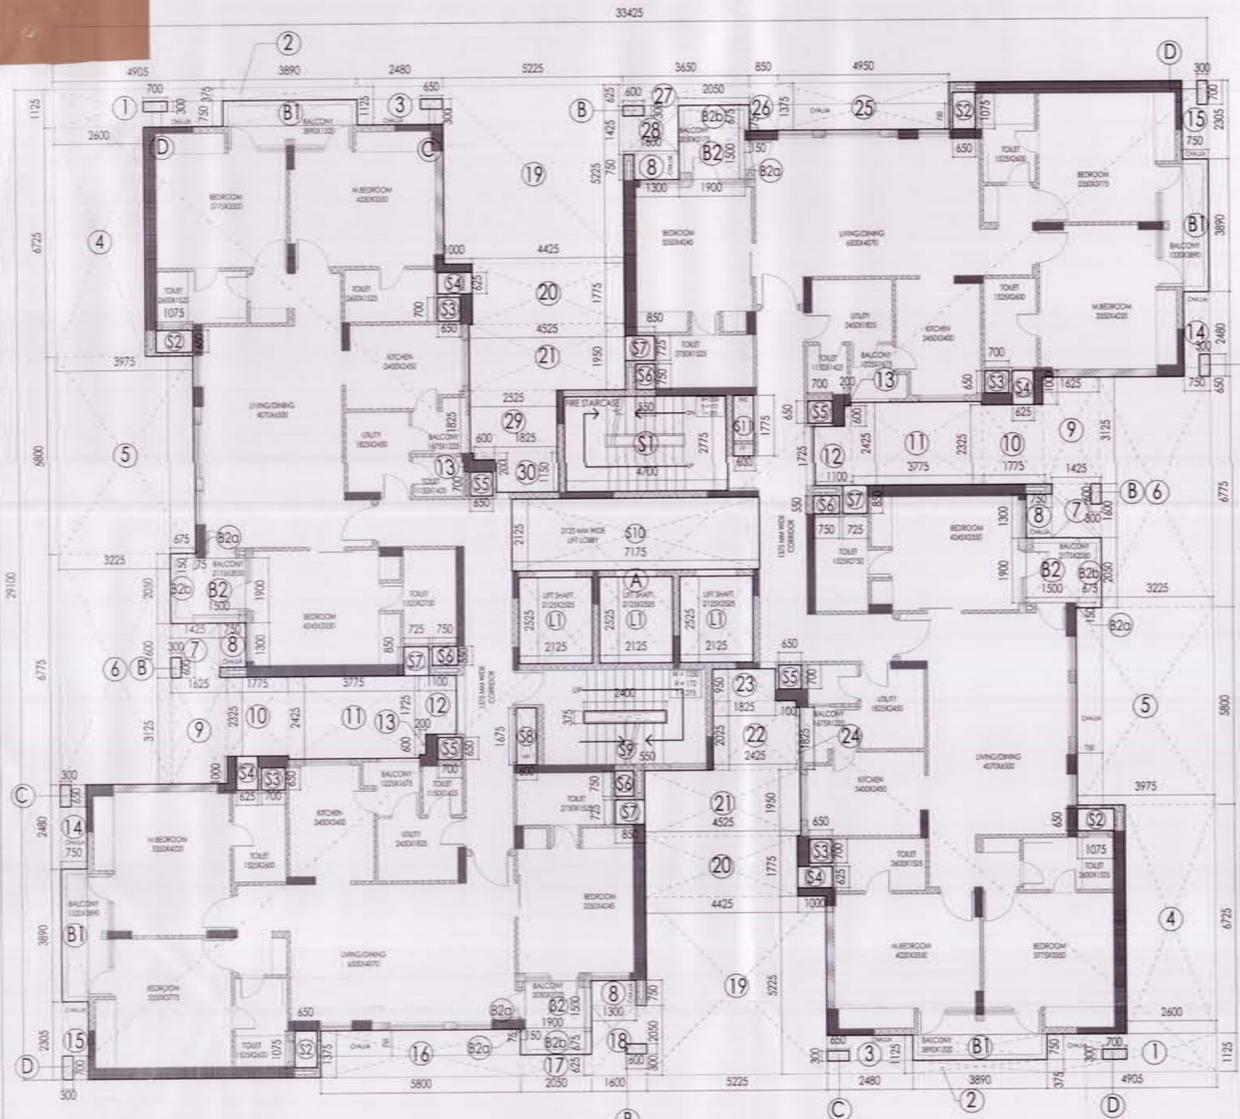


1ST FLOOR PLAN TYPICAL FOR 2nd FLOOR


AREA STATEMENT					
15% OF FAR AREA ON FIRST FLOOR					
NO.	Nos.	BREADTH	LENGTH	AREA IN SQ.MT	
ADDITION (A)					
S1	1	4700	2775	13.04	
S8	1	600	1675	1.01	
S10	1	7175	2125	15.25	
S11	1	600	1775	1.07	
L1	3	2125	2525	16.10	
TOTAL ADDITION				46.46	

FIRST FLOOR FAR AREA					
NO.	NO.S.	BREADTH	LENGTH	AREA IN SQ.MT	
ADDITION (A)					
A	1	33425	29100	972.67	
B	4	300	600	0.72	
C	4	650	300	0.78	
D	4	700	300	0.84	
TOTAL ADDITION(A)				975.01	
SUBTRACTION (B)					
1	2	4905	1125	11.04	
2	2	3890	375	2.92	
3	2	2480	1125	5.58	
4	2	2600	6725	34.97	
5	2	3975	5800	46.11	
6	2	3225	6775	43.70	
7	2	1425	1600	4.56	
8	4	750	1300	3.90	
9	2	1625	3125	10.16	
10	2	1775	2325	8.25	
11	2	3775	2425	18.31	
12	2	1100	1725	3.80	
13	2	200	600	0.24	
14	2	750	2480	3.72	
15	2	750	2305	3.46	
16	1	5800	1375	7.98	
17	1	2050	625	1.28	
18	1	1600	2050	3.28	
19	2	5225	5225	54.60	
20	2	4425	1775	15.71	

21	2	1	4525	1950	17.55
22	1	1	2425	2025	4.91
23	1	1	1825	950	1.73
24	1	1	100	1825	0.18
25	1	1	4950	1375	6.81
26	1	1	850	1375	1.17
27	1	1	3650	625	2.28
28	1	1	1600	1425	2.28
29	1	1	2525	1825	4.61
30	1	1	1825	1150	2.10
B1	4	1.0	3890	750	11.67
B2	4	1	1500	1900	11.40
B2a	4	1	75	150	0.05
B2b	4	0.5	675	2050	2.77
S1	1	1	4700	2775	13.04
S2	4	1	650	1075	2.80
S3	4	1	700	650	1.82
S4	4	1	1000	825	2.50
S5	4	1	700	650	1.82
S6	4	1	750	550	1.65
S7	4	1	725	850	2.47
S8	1	1	600	1675	1.01
S9	1	1	2400	375	0.90
S10	1	1	7175	2125	15.25
S11	1	1	600	1775	1.07
L1	3	1	2125	2525	16.10
TOTAL SUBTRACTION(B)				413.56	
TOTAL FIRST FLOOR FAR (L=A-B)				561.45	

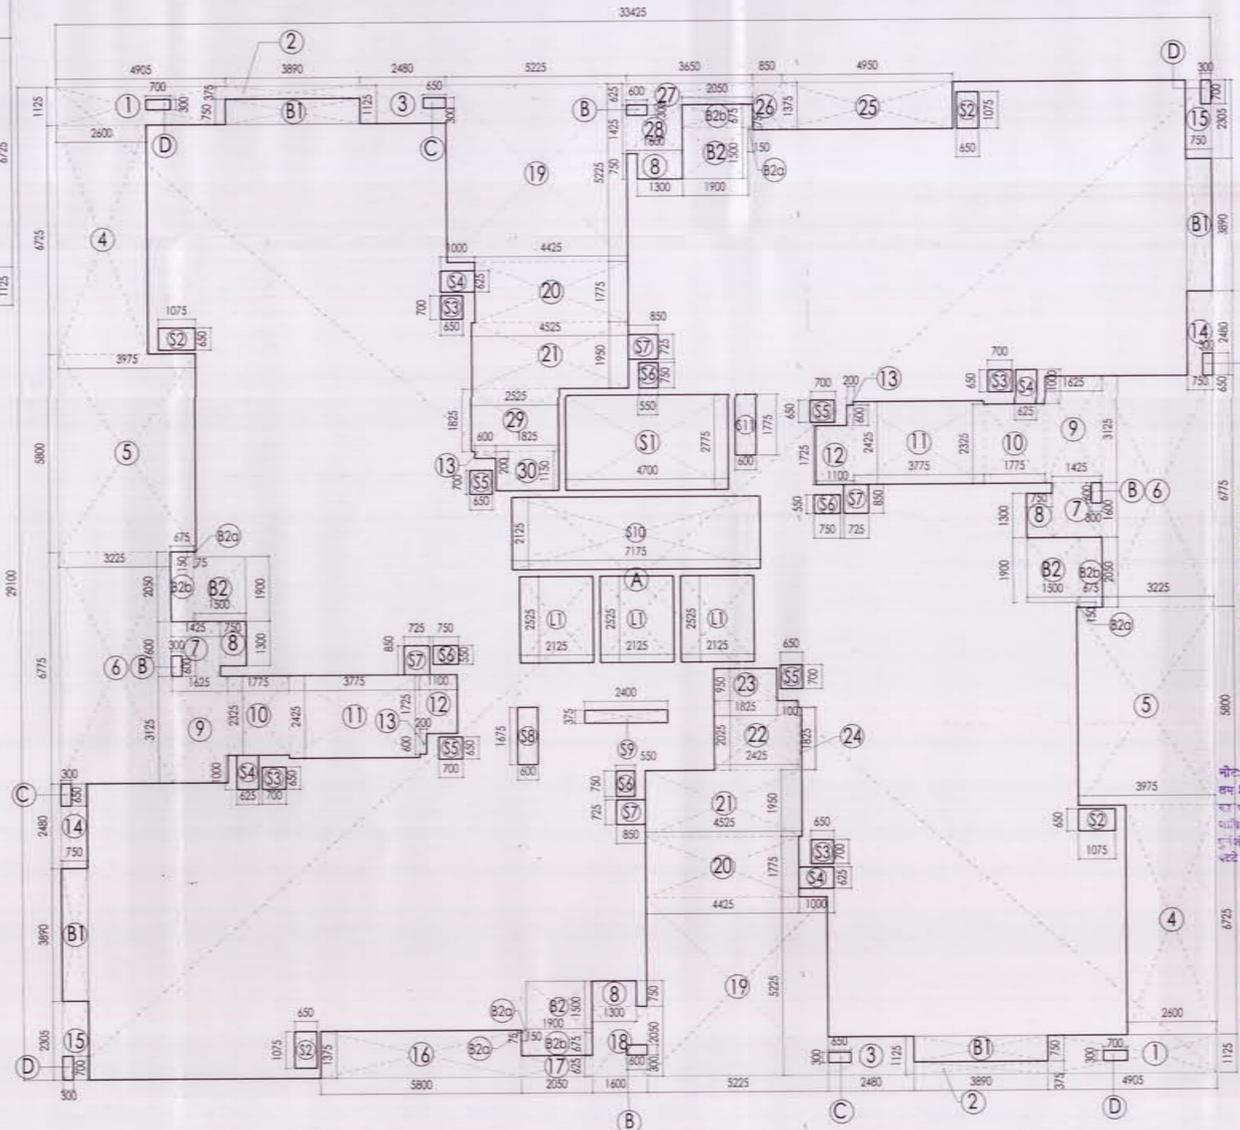

1ST FLOOR AREA DIAGRAM TYPICAL FOR 2nd FLOOR

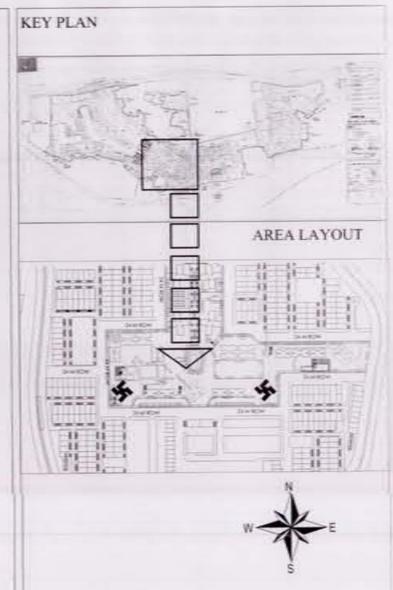

NOTE :-

Architect's Signature
 Sandeep Sharma, Architect
 Council of Architecture
 Registration No. CA/2006/38193

Owners' Signature
 For Jaypee Infratech Ltd.
 Authorized Signatory


Architects & Town Planners
ARCOF ASSOCIATES Pvt. Ltd.
 E-106, G.K. ENCLAVE Part-I
 New Delhi-110 049
 PH: 011-26242050 Fax: 011-26238035

Owner
JAYPEE INFRA TECH LTD.
 SECTOR-128, NOIDA (U.P.), INDIA

Drawing Title
FLOOR PLAN & AREA DIAGRAM
1st FLOOR PLAN TYPICAL FOR 2ND FLOOR
FOR TOWER KBA-01 & KBA-07

Job No. _____
 Date: **March 2012**
 Checked by: **SHIVIKA**
 Revision No. _____

Associate Architect: **SHIVIKA**
 Architect: **GYAN**
 Chief Architect: _____

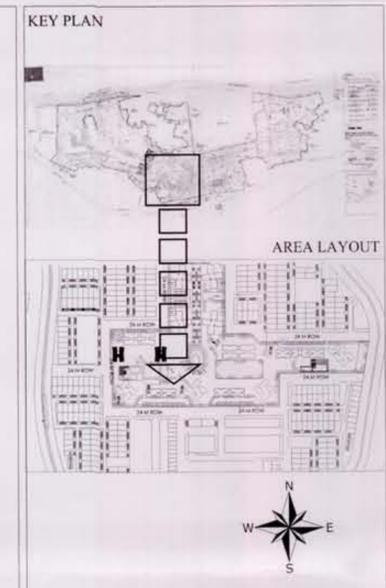

NOTE :-

Architect's Signature
 Sandeep Sharma, Architect
 Council of Architecture
 Registration No. CA/2006/28193
Sandeep Sharma

Owners' Signature
 For Jaypee Infratech Limited
 Authorised Signatory

Architects & Town Planners
 ARCCP ASSOCIATES Pvt. Ltd.
 E-106, G.K. ENCLAVE Part-I
 New Delhi-110 049
 Ph: 011-26242050 Fax: 011-26238035
 OWNER
JAYPEE INFRA TECH LTD.
 SEC-128, NOIDA

Drawing Title
FLOOR PLANS & AREA DIAGRAM
(1ST FLOOR TYPICAL FOR SECOND)
(3RD FLOOR TYPICAL FOR 4TH TO 17TH)
TOWER KBA-02,03,05,06,09 & 11





Job Title
BUILDING SUBMISSION FOR
KENSINGTON BOULEVARD
(POCKET B12,13,14 & 15)
SECTOR 131, NOIDA

Date
MARCH 2012

Drawing No.
JPA/SEC/128A-02K02

Checked by
 SHIVIKA
 Noida Authority

Associate Architect Architect Chief Architect

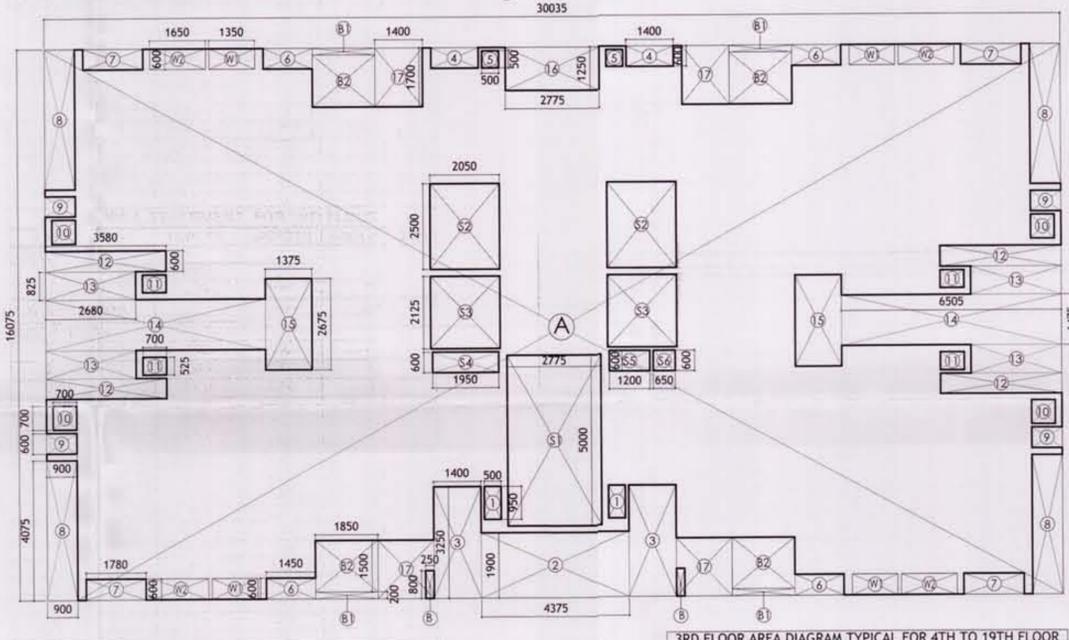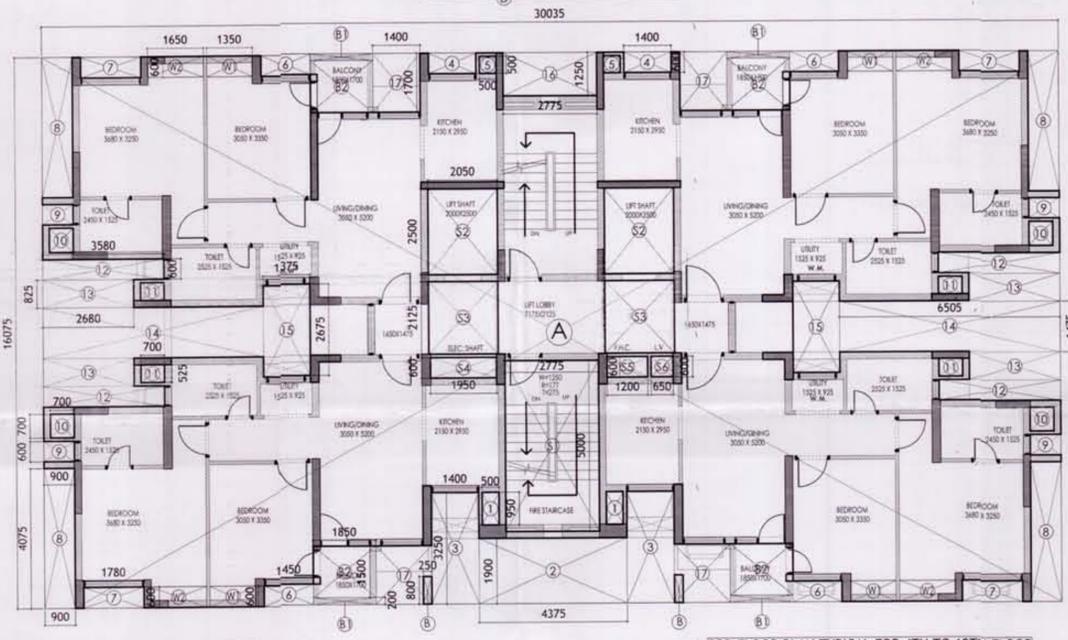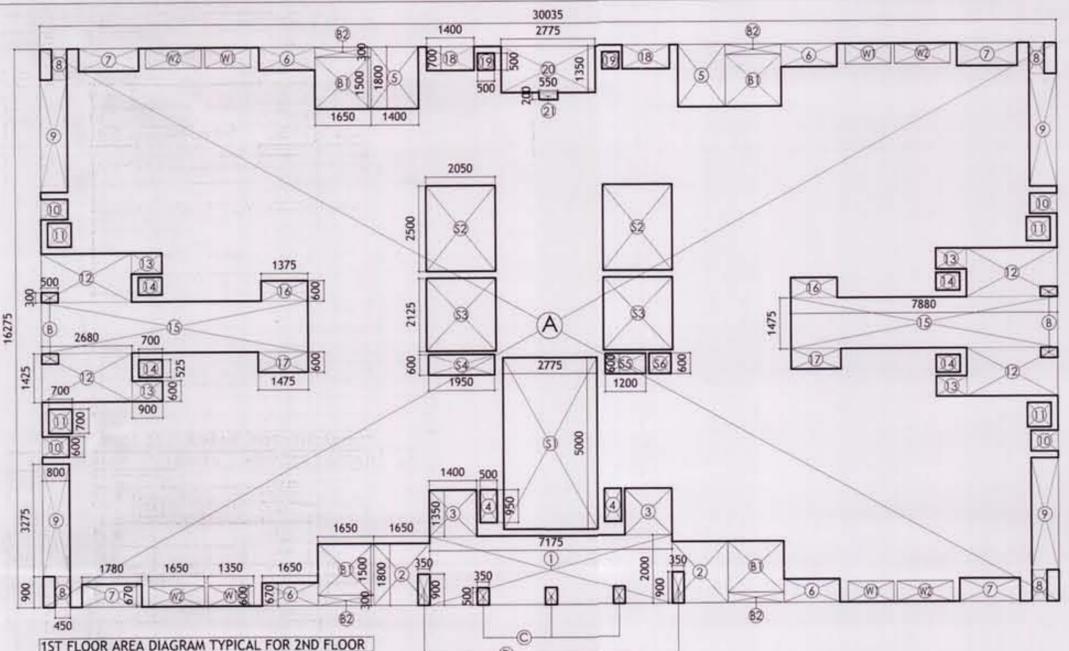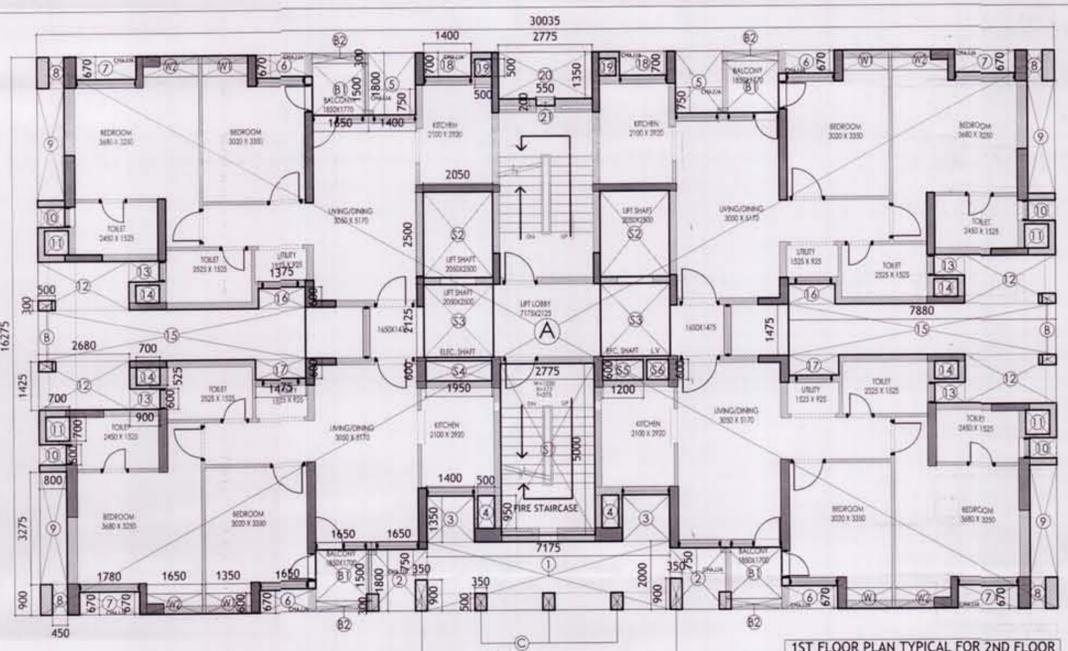

FAR AREA STATEMENT FOR 1ST FLOOR					
S. NO.	NOS.	LENGTH	BREADTH	LENGTH	
ADDITION					
A	1	30035	16275	488.82	
B	4	300	500	0.60	
C	3	350	500	0.53	
D	2	350	900	0.63	
TOTAL ADDITION				(A)	490.57
SUBTRACTION					
1	1	7175	2000	14.35	
2	2	1650	1800	5.94	
3	2	1400	1350	3.78	
4	2	500	950	0.95	
5	2	1400	1800	5.04	
6	4	1650	670	4.42	
7	4	1780	670	4.77	
8	4	900	450	1.62	
9	4	900	3275	10.48	
10	4	600	800	1.92	
11	4	700	700	1.96	
12	4	2680	1425	15.28	
13	4	600	900	2.16	
14	4	700	525	1.47	
15	2	7880	1475	23.25	
16	2	1375	600	1.65	
17	2	1475	600	1.77	
18	2	1400	700	1.96	
19	2	500	500	0.50	
20	1	2775	1350	3.75	
21	1	550	200	0.11	
W1	4	1350	600	3.24	
B1	4	1650	600	3.96	
B2	4	1650	1500	9.90	
S1	2	1650	300	0.99	
S2	1	2775	5000	13.88	
S3	2	2050	2500	10.25	
S4	2	2050	2125	8.71	
S5	1	1950	600	1.17	
S6	1	1200	600	0.72	
S6	1	650	600	0.39	
TOTAL SUBTRACTION				(B)	160.33
TOTAL 1ST FLOOR FAR (E=A-B)					330.24

15% OF FAR AREA ON 1ST FLOOR					
S. NO.	NOS.	LENGTH	BREADTH	AREA IN SQ.MT	
ADDITION					
W1	4	1350	600	3.24	
W2	4	1650	600	3.96	
S1	1	2775	5000	13.88	
S2	2	2050	2500	10.25	
S3	2	2050	2125	8.71	
S4	1	1950	600	1.17	
S5	1	1200	600	0.72	
S6	1	650	600	0.39	
TOTAL ADDITION				(A)	42.32
TOTAL 15% OF F.A.R AREA ON 1ST FLOOR					42.32

FAR AREA STATEMENT FOR 3RD FLOOR					
S. NO.	NOS.	LENGTH	BREADTH	AREA IN SQ.MT	
ADDITION					
A	1	30035	16075	482.81	
B	2	250	800	0.40	
TOTAL ADDITION				(A)	483.21
SUBTRACTION					
1	2	500	950	0.95	
2	1	4375	1900	8.31	
3	2	1400	3250	9.10	
4	2	1400	600	1.68	
5	2	500	500	0.50	
6	4	1450	600	3.48	
7	4	1780	600	4.27	
8	4	900	4075	14.67	
9	4	900	600	2.16	
10	4	700	700	1.96	
11	4	700	525	1.47	
12	4	3580	600	8.59	
13	4	2680	625	8.84	
14	2	6505	1475	19.19	
15	2	1375	2675	7.36	
16	1	2775	1250	3.47	
17	4	1400	1700	9.52	
W1	4	1350	600	3.24	
W2	4	1650	600	3.96	
B1	2	1850	200	0.74	
B2	4	1850	1500	11.10	
S1	1	2775	5000	13.88	
S2	2	2050	2500	10.25	
S3	2	2050	2125	8.71	
S4	1	1950	600	1.17	
S5	1	1200	600	0.72	
S6	1	650	600	0.39	
TOTAL SUBTRACTION				(B)	159.68
TOTAL FAR FOR 3RD FLOOR (E=A-B)					323.53

15% OF FAR AREA ON 3RD FLOOR					
S. NO.	NOS.	LENGTH	BREADTH	AREA IN SQ.MT	
ADDITION					
W1	4	1350	600	3.24	
W2	4	1650	600	3.96	
S1	1	2775	5000	13.88	
S2	2	2050	2500	10.25	
S3	2	2050	2125	8.71	
S4	1	1950	600	1.17	
S5	1	1200	600	0.72	
S6	1	650	600	0.39	
TOTAL ADDITION				(A)	42.32
TOTAL 15% OF F.A.R AREA ON 3RD FLOOR					42.32




FIRST FLOOR PLAN

F.A.R AREA STATEMENT FOR FIRST FLOOR					
S.NO.	NO.s	Coff.	Length	Breadth	Area
ADDITION					
A	1	1	34475	33450	1153.189
X	4	1	400	750	1.2
Y	2	1	600	300	0.36
Z	4	1	650	300	0.78
TOTAL ADDITION					1155.529


SUBTRACTION					
1	2	1	3100	22600	140.120
3	2	1	1400	3125	8.750
4	2	1	1000	300	0.600
5	2	1	1825	400	1.460
6	2	1	1400	1325	3.710
2.7	4	1	1550	1400	8.680
8	2	1	1750	3125	10.938
9	2	1	5750	2425	27.888
10	2	1	1050	1725	3.623
11	4	1	750	1375	4.125
12	2	1	900	1650	2.970
13	2	1	1725	900	3.105
14	4	1	675	200	0.540
15	2	1	5800	9900	114.840
16	2	1	1375	2755	7.576
17	2	1	1225	1700	4.165
18	2	1	2175	1600	6.960
19	2	1	2800	9450	52.920
20	2	1	5800	750	8.700
21	2	1	1075	650	1.398
22	2	1	7475	2175	32.516
23	2	1	2305	750	3.458
24	2	1	2480	750	3.720
25	2	1	1425	650	1.853
25a	2	1	625	250	0.313

26	2	1	650	700	0.910
27	2	1	1575	550	1.733
27a	2	1	300	675	0.405
28	2	1	250	1000	0.500
S1	1	1	4700	2775	13.043
S2	3	1	2125	2525	16.097
S3	1	1	2525	950	2.399
S4	1	1	1200	600	0.720
S5	1	1	600	475	0.285
S6	1	1	1675	600	1.005
S7	1	1	2125	6775	14.397
B1	2	1	4425	1400	12.390
B2	2	1	4275	1400	11.970
B3	2	1	1500	1900	5.700
B4	2	0.5	2050	675	1.384
B5	2	1	3890	750	5.835
W	4	1	1700	600	4.080
TOTAL SUBTRACTION					547.776
TOTAL F.A.R AREA ON 1st FLOOR (IN SQ.MT)					607.758

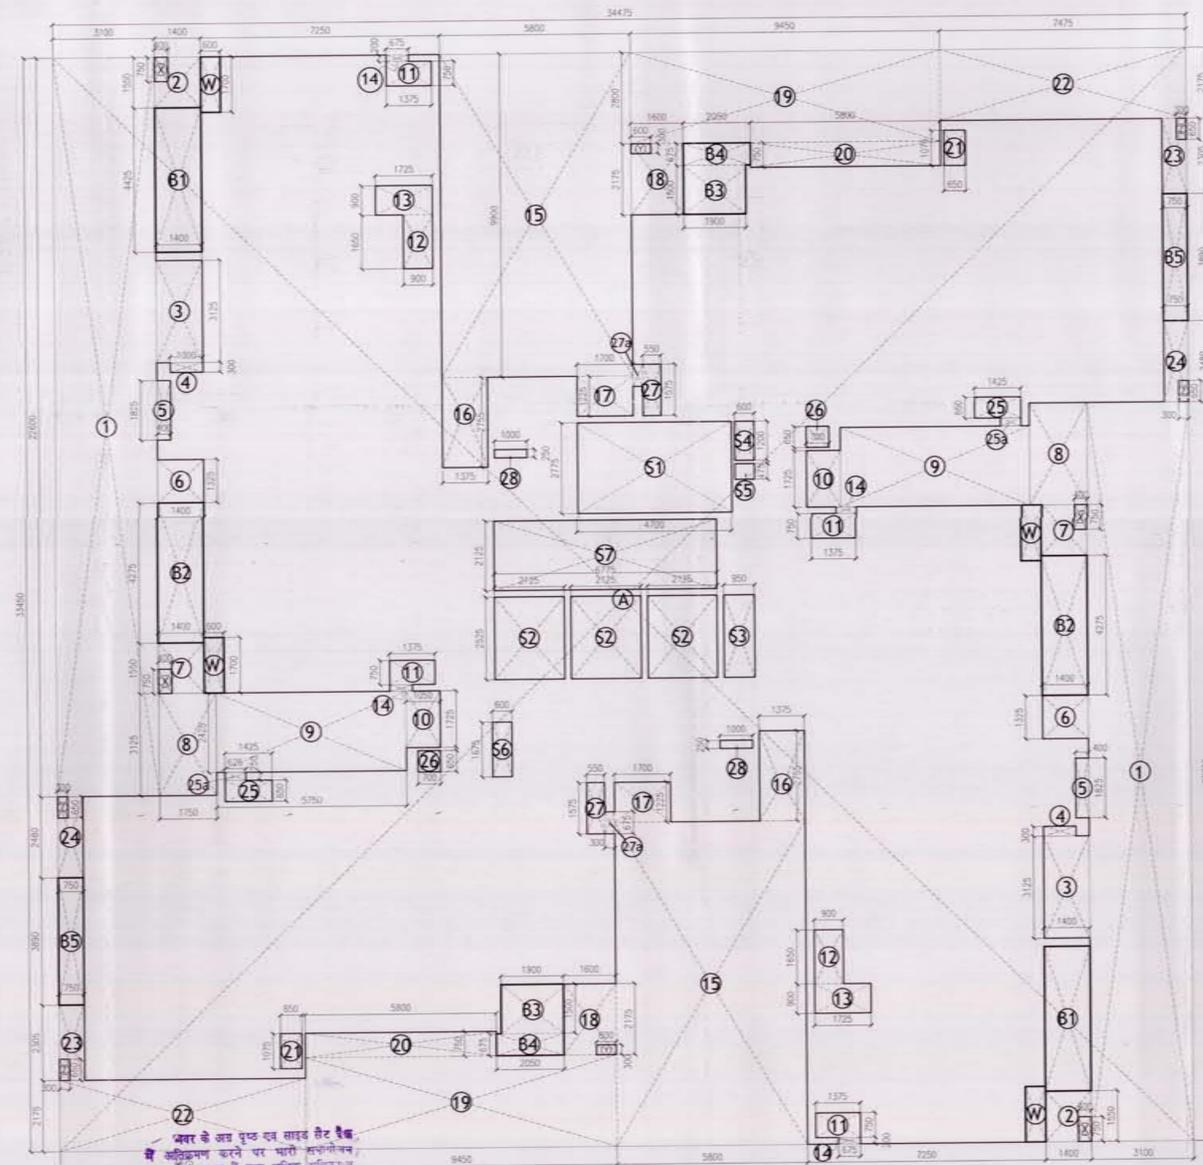

FIRST FLOOR AREA DIAGRAM

15% OF F.A.R AREA ON 1ST FLOOR					
S.NO.	NO.s	Coff.	Length	Breadth	Area
ADDITION					
S1	1	1	4700	2775	13.043
S2	3	1	2125	2525	16.097
S3	1	1	2525	950	2.399
S4	1	1	1200	600	0.720
S5	1	1	600	475	0.285
S6	1	1	1675	600	1.005
S7	1	1	2125	6775	14.397
W	4	1	1700	600	4.080
TOTAL SUBTRACTION					52.025
TOTAL 15% OF F.A.R AREA ON 1st FLOOR					52.025

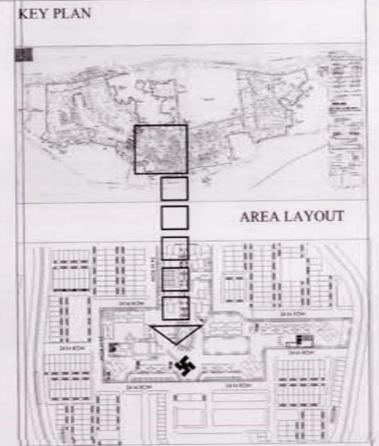

NOTE :-

Architect's Signature

Sandeep Sharma, Architect
Council of Architecture
Registration No. CA/2096/08193

Owners' Signature

For Jaypee Infratech Limited
Authorized Signatory

Architects & Town Planners

ARCOP ASSOCIATES Pvt. Ltd.
E-106, G.K.ENCLAVE Part-I
New Delhi-110 049
Ph.: 011-26242050 Fax : 011-26238035

Owner

JAYPEE INFRA TECH LTD.
SECTOR-128,NOIDA (U.P.),INDIA

Drawing Title

FLOOR PLAN & AREA DIAGRAM
1st FLOOR PLAN
FOR TOWER KBA-04

Job Title

BUILDING SUBMISSION FOR KENSINGTON BOULEVARD (Pocket B-12,13,14,15) JAYPEE GREENS SECTOR 131,NOIDA , U.P.,INDIA

Scale

1:100

Date

March 2012

Dealt by

Checked by

SHIVIKA

NOIDA AUTHORITY

Associate Architect Architect Chief Architect

भवन के अंतर्गत पृष्ठ एवं साइड सेट बैक में अतिक्रमण करने पर भारी सजाय/निलंबन मुक्त दिनांक 15/03/2012 तक अतिक्रमण को रोका जा सकता है। अतः आवृत्त मानवीय के अनुसार ही निर्माण करें, और कृपया न करें।
Encroachments on front, Rear & Side setbacks invite heavy penalties. Ensure encroachments could be demolished along F.F.C. Avoids any encroachments on setbacks & building as per Section 133C.