


1st. FLOOR PLAN TYPICAL FOR 2nd. FLOOR


AREA STATEMENT				
15% OF FAR AREA FIRST FLOOR				
NO.	Nos.	BREADTH	LENGTH	AREA IN SQ.MT
ADDITION (A)				
S1	1	4925	3550	17.48
S2	3	2525	2125	16.10
S3	1	5725	2100	12.02
S4	1	600	435	0.26
S5	1	600	1400	0.84
S6	1	600	1650	0.99
W1	2	1465	600	1.76
W2	2	1575	600	1.89
W3	2	1475	600	1.77
W5	2	1280	600	1.54
W6	2	600	1800	2.16
W7	2	600	1450	1.74
TOTAL ADDITION				58.55

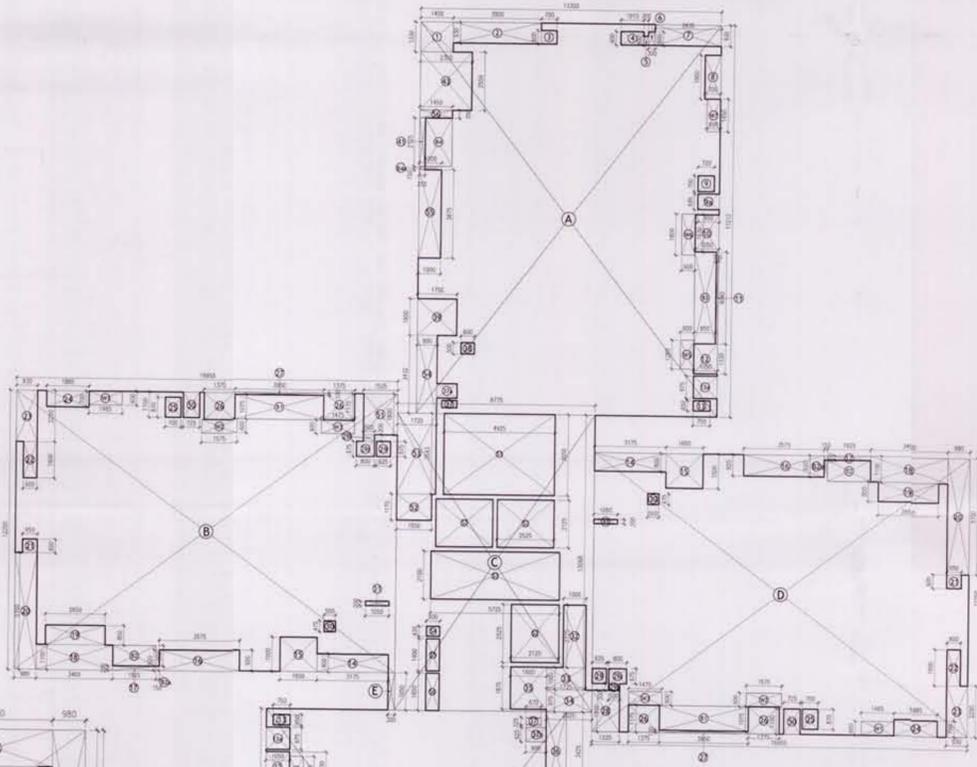

FIRST FLOOR AREA DIAGRAM TYPICAL FOR 2ND FLOOR

AREA STATEMENT				
FIRST FLOOR F.A.R. AREA				
NO.	NOS.	LENGTH	BREADTH	AREA IN SQ.MT
ADDITION (A)				
A	1	13350	17212	229.78
B	1	16955	12250	207.70
C	1	8775	13068	114.67
D	1	16655	12250	204.02
E	1	300	1650	0.50
F	1	13350	17205	229.69
TOTAL ADDITION (A)				988.36
SUBTRACTION (B)				
1	1	1450	1330	1.93
2	1	3900	930	3.63
3	2	700	600	0.84
4	1	1015	600	0.61
5	1	200	400	0.08
6	1	300	600	0.18
7	1	2935	930	2.73
8	1	700	1900	1.33
9	2	720	700	1.01
9a	2	950	695	1.32
10	2	1050	1630	3.42
11	2	100	4040	0.81
12	2	1050	1330	2.79
13	2	750	450	0.68
13a	2	1050	975	2.05
14	2	3175	800	5.08
15	2	1650	1500	4.95
16	2	3575	920	6.58
17	2	1925	200	0.77
18	2	3400	1100	7.48
19	2	2650	850	4.51
20	2	5100	980	10.00
21	2	650	600	0.78
22	2	600	1600	1.92
23	2	930	2250	4.19
24	2	1885	700	2.64
25	2	700	870	1.22
TOTAL SUBTRACTION (B)				236.50
TOTAL FIRST FLOOR FAR AREA (D=A-B)				749.85

26	4	1375	1175	6.46
27	2	3950	100	0.79
28	1	1225	1800	2.21
29	2	625	675	0.84
29a	2	800	675	1.08
29b	2	500	300	0.30
30	2	500	475	0.48
31	2	1050	200	0.42
32	1	1000	2725	2.73
33	1	1725	1000	1.73
34	1	2025	975	1.97
35	1	1600	1875	3.00
36	1	900	3425	3.08
37	2	670	325	0.44
37a	2	900	625	1.13
38	2	600	500	0.60
39	2	1750	1600	5.60
40	1	1000	3875	3.88
41	2	250	2125	0.53
42	2	1450	350	1.02
43	2	2300	2550	5.97
44	1	5350	930	5.98
45	1	900	700	0.63
46	1	615	600	0.37
47	1	1235	930	1.15
48	1	750	1030	0.77
49	1	950	930	0.88
50	2	725	1100	1.60
51	1	1525	1800	2.75
52	1	1550	1175	1.82
53	1	1725	3543	6.14
54	1	900	3432	3.09
55	1	1000	4025	4.03
56	1	350	1450	0.51
S1	1	4925	3550	17.48
S2	3	2525	2125	16.10
S3	1	5725	2100	12.02
S4	1	600	435	0.26
S5	1	600	1400	0.84
S6	1	600	1650	0.99
W1	2	1465	600	1.76
W2	2	1575	600	1.89
W3	2	1475	600	1.77
W5	2	1280	600	1.54
W6	2	600	1800	2.16
W7	2	600	1450	1.74
TOTAL SUBTRACTION (B)				236.50
TOTAL FIRST FLOOR FAR AREA (D=A-B)				749.85

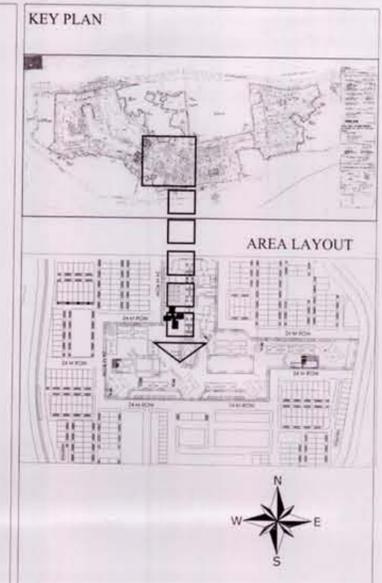

NOTE :-

Architect's Signature
 Sandeep Sharma, Architect
 Council of Architecture
 Registration No. CA/2006/39193

Owners' Signature
 For Jaypee Infratech Limited
 Authorised Signatory

Architect & Town Planners
 ARCCP ASSOCIATES Pvt. Ltd.
 E-106, G.K. ENCLAVE Part-I
 New Delhi-110 049
 Ph: 011-26242050 Fax: 011-26238035

JAYPEE INFRA TECH LTD.
 SECTOR-128, NOIDA (U.P.), INDIA

Drawing Title
FLOOR PLAN & AREA DIAGRAM
FIRST FLOOR PLAN
TYPICAL FOR 2ND FLOOR
FOR TOWER KBA-19

Scale
 1:100

Date
 March 2012


Job Title
 BUILDING SUBMISSION FOR KENSINGTON BOULEVARD (POCKET B-12,13,14&15) JAYPEE GREENS SECTOR 131, NOIDA, U.P., INDIA

Job No.
 JPG/SB/KBA-14/002

Dealt by	Checked by	Revision No.
SHIVIKA	GI@N	

NOIDA AUTHORITY:

Associate Architect	Architect	Chief Architect
---------------------	-----------	-----------------

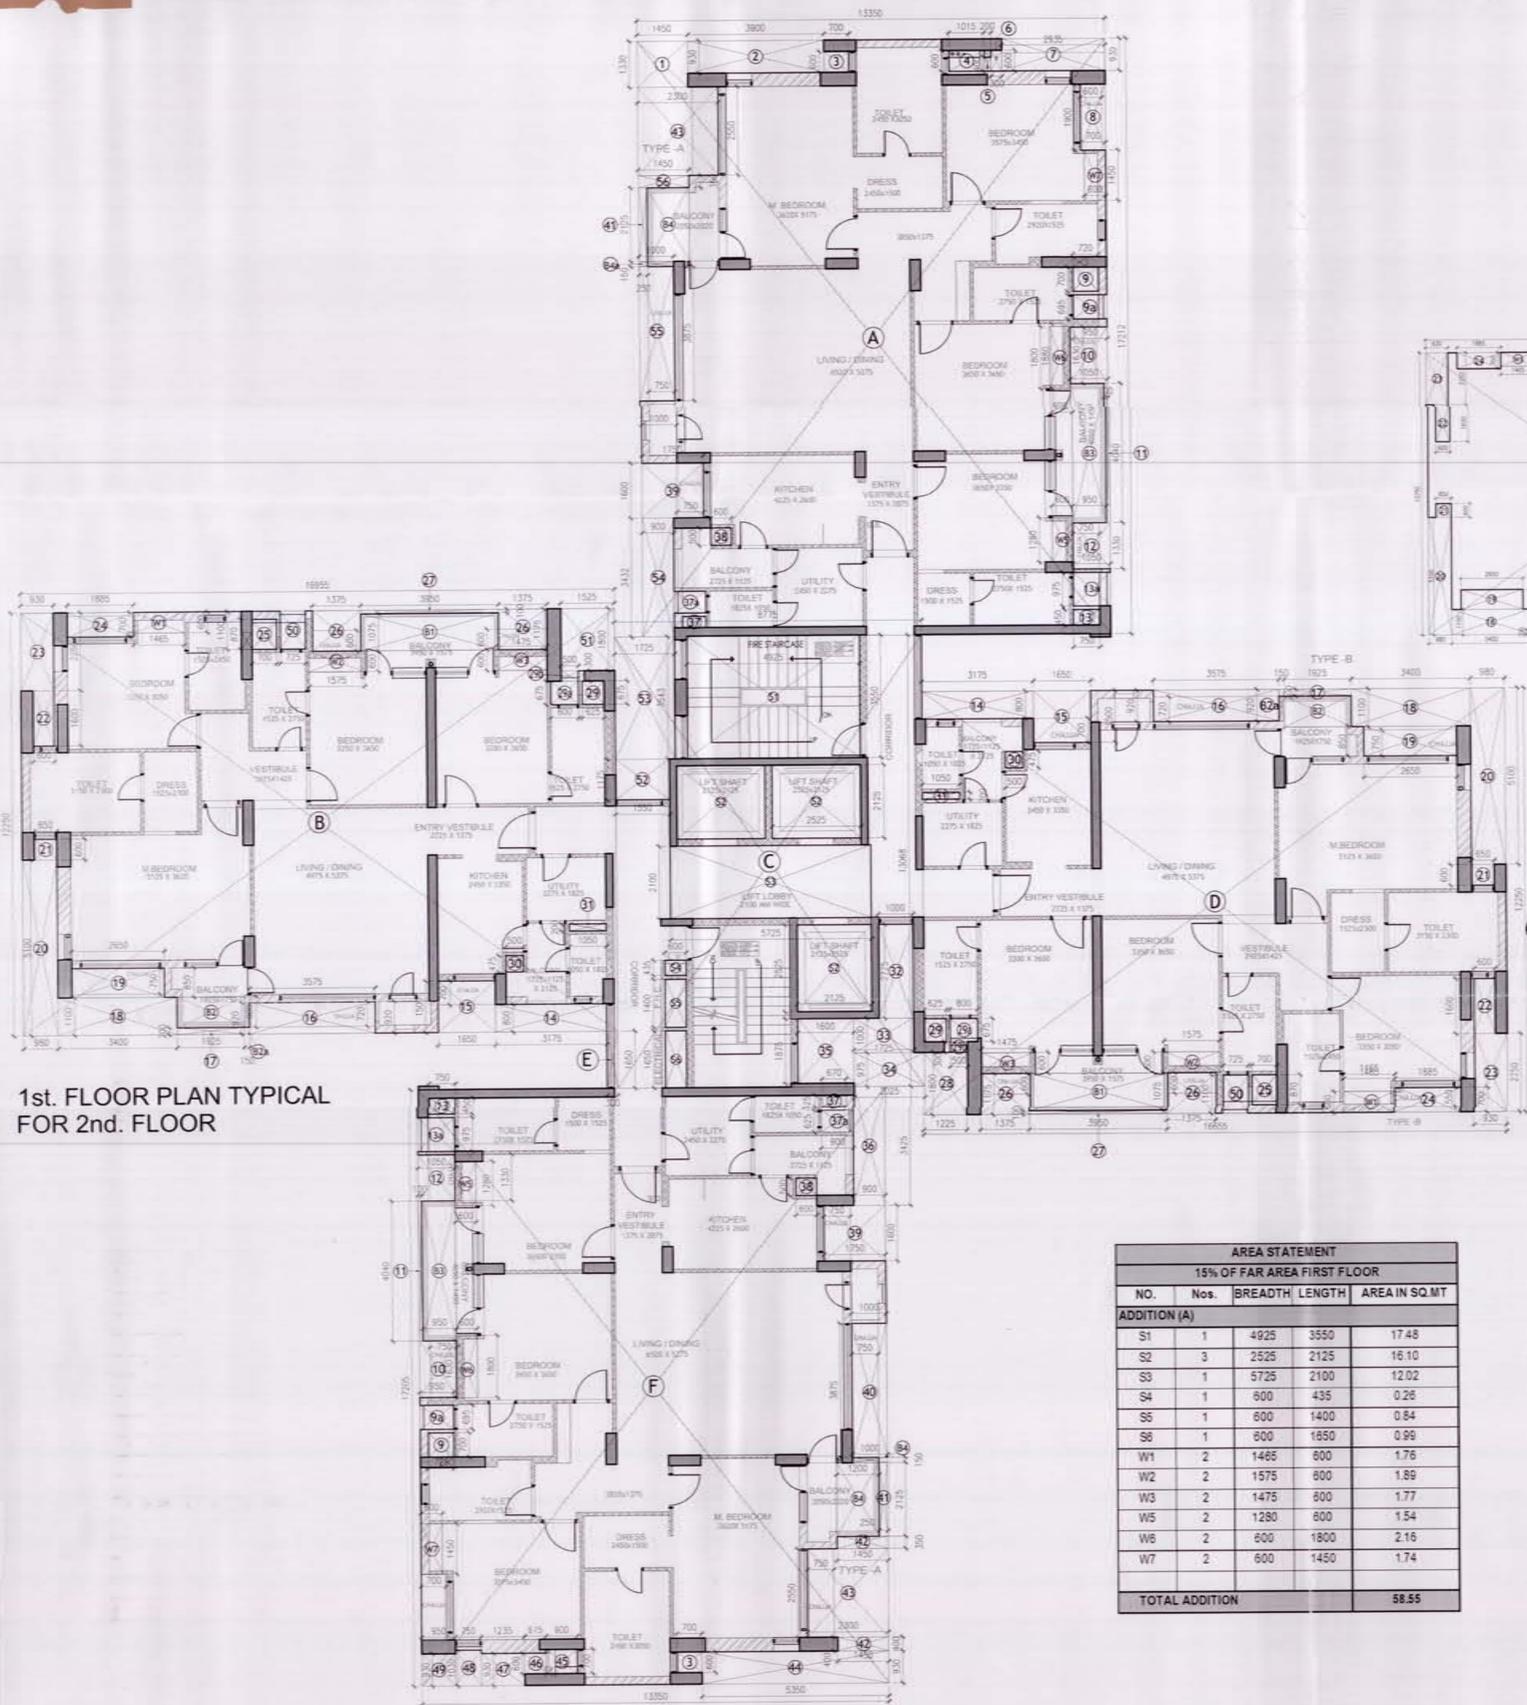


1st. FLOOR PLAN TYPICAL FOR 2nd. FLOOR

AREA STATEMENT				
15% OF FAR AREA FIRST FLOOR				
NO.	Nos.	BREADTH	LENGTH	AREA IN SQ.MT
ADDITION (A)				
S1	1	4925	3550	17.48
S2	3	2525	2125	16.10
S3	1	5725	2100	12.02
S4	1	600	435	0.26
S5	1	600	1400	0.84
S6	1	600	1650	0.99
W1	2	1465	600	1.76
W2	2	1575	600	1.89
W3	2	1475	600	1.77
W5	2	1280	600	1.54
W6	2	600	1800	2.16
W7	2	600	1450	1.74
TOTAL ADDITION				58.55

AREA STATEMENT				
FIRST FLOOR F.A.R. AREA				
NO.	NOS.	LENGTH	BREADTH	AREA IN SQ.MT
ADDITION (A)				
A	1	13350	17212	229.78
B	1	16955	12250	207.70
C	1	8775	13068	114.67
D	1	16655	12250	204.02
E	1	300	1650	0.50
F	1	13350	17205	229.69
TOTAL ADDITION (A)				966.36
SUBTRACTION (B)				
1	1	1450	1330	1.93
2	1	3900	930	3.63
3	2	700	600	0.84
4	1	1015	600	0.61
5	1	200	400	0.08
6	1	300	600	0.18
7	1	2935	930	2.73
8	1	700	1900	1.33
9	2	720	700	1.01
9a	2	950	695	1.32
10	2	1050	1630	3.42
11	2	100	4040	0.81
12	2	1050	1330	2.79
13	2	750	450	0.68
13a	2	1050	975	2.05
14	2	3175	800	5.08
15	2	1650	1500	4.95
16	2	3575	920	6.58
17	2	1925	200	0.77
18	2	3400	1100	7.48
19	2	2650	850	4.51
20	2	5100	980	10.00
21	2	650	600	0.78
22	2	600	1600	1.92
23	2	930	2250	4.19
24	2	1885	700	2.64
25	2	700	870	1.22
TOTAL SUBTRACTION (B)				236.50
TOTAL FIRST FLOOR FAR AREA (D=A-B)				749.85

FIRST FLOOR AREA DIAGRAM TYPICAL FOR 2ND FLOOR

26	4	1375	1175	6.46
27	2	3950	100	0.79
28	1	1225	1800	2.21
29	2	625	675	0.84
29a	2	800	675	1.08
29b	2	500	300	0.30
30	2	500	475	0.48
31	2	1050	200	0.42
32	1	1000	2725	2.73
33	1	1725	1000	1.73
34	1	2025	975	1.97
35	1	1600	1875	3.00
36	1	900	3425	3.08
37	2	670	325	0.44
37a	2	900	625	1.13
38	2	600	500	0.60
39	2	1750	1600	5.60
40	1	1000	3875	3.88
41	2	250	2125	1.06
42	2	1450	350	1.02
43	2	2300	2550	11.73
44	1	5350	930	4.98
45	1	900	700	0.63
46	1	615	600	0.37
47	1	1235	930	1.15
48	1	750	1030	0.77
49	1	950	930	0.88
50	2	725	1100	1.60
51	1	1525	1800	2.75
52	1	1550	1175	1.82
53	1	1725	3543	6.11
54	1	900	3432	3.09
55	1	1000	4025	4.03
56	1	350	1450	0.51
S1	1	4925	3550	17.48
S2	3	2525	2125	16.10
S3	1	5725	2100	12.02
S4	1	600	435	0.26
S5	1	600	1400	0.84
S6	1	600	1650	0.99
W1	2	1465	600	1.76
W2	2	1575	600	1.89
W3	2	1475	600	1.77
W5	2	1280	600	1.54
W6	2	600	1800	2.16
W7	2	600	1450	1.74
B1	2	3950	1075	8.49
B2	2	1925	900	3.47
B2a	2	150	920	0.28
B3	2	4040	950	7.68
B4	2	1200	2125	5.1
B4a	2	150	1000	0.3
TOTAL SUBTRACTION (B)				236.50
TOTAL FIRST FLOOR FAR AREA (D=A-B)				749.85

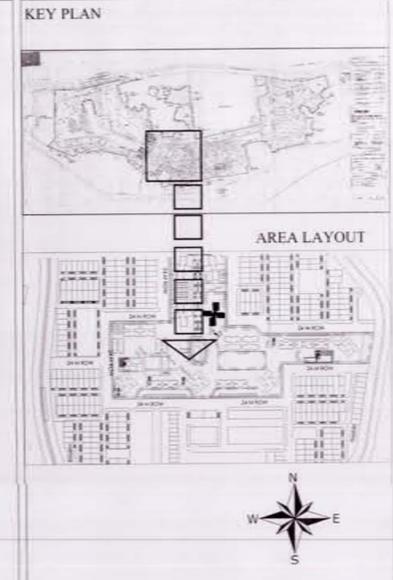

NOTE :-

Architect's Signature
 Sandeep Sharma, Architect
 Council of Architects
 Registration No. CA/2966/08188

Owners' Signature
 For Jaypee Infratech Limited
 Authorised Signatory

Architects & Town Planners
 ARCOP ASSOCIATES Pvt. Ltd.
 E-106, G.K.ENCLAVE Part-I
 New Delhi-110 049
 Phone: 011-26242058 Fax: 011-26238035

JAYPEE INFRA TECH LTD.
 SECTOR-128,NOIDA (U.P.),INDIA

Drawing Title
FLOOR PLAN & AREA DIAGRAM
FIRST FLOOR PLAN
TYPICAL FOR 2ND FLOOR
FOR TOWER KBA-20

Job Title
BUILDING SUBMISSION FOR
KENSINGTON BOULEVARD
(POCKET B-12,13,14&15)
JAYPEE GREENS SECTOR
131,NOIDA , U.P.,INDIA

Scale: 1:100,150
 Date: March 2012
 Dealt by: SHIVIKA
 Checked by: GI@N
 NOIDA AUTHORITY
 Associate Architect: SHIVIKA
 Architect: GI@N
 Chief Architect: [Signature]

