


कान प्रकल्प, दिल्ली
 अनंती
 विधि-आवृत्ती, अर्जद्वारा एव पट्टा
 प्रकाश की जाती है पुनर्जाय प्राप्त
 करने हेतु कार्य है।
 11/07/2011
 प्लान नं. 2012/11/11/11/11
 5.4.3
 11/07/2011
 पंजी 10
 (सब प्रकल्प)

TOWER - A		2012	S-09	
S.NO.	TYPE	SIZE	S.LVL.	LLVL.
1	D	1.050x2.100	±0.0	2.100
2	D1	0.900x2.100	±0.0	2.100
3	D2	0.750x2.100	±0.0	2.100
4	DW1	1.800x2.490	±0.00450	2.490
5	DW2	1.320x2.490	±0.00450	2.490
6	DW3	2.100x2.490	±0.00450	2.490
7	DW4	1.370x2.490	±0.00450	2.490
8	W	0.835x1.440	+1.050	2.490
9	V	0.600x1.590	+0.900	2.490


Map for proposed Building is as per Bye
 Laws. Submitted for approval please.
 11/07/2011
 पंजी 10
 (सब प्रकल्प)

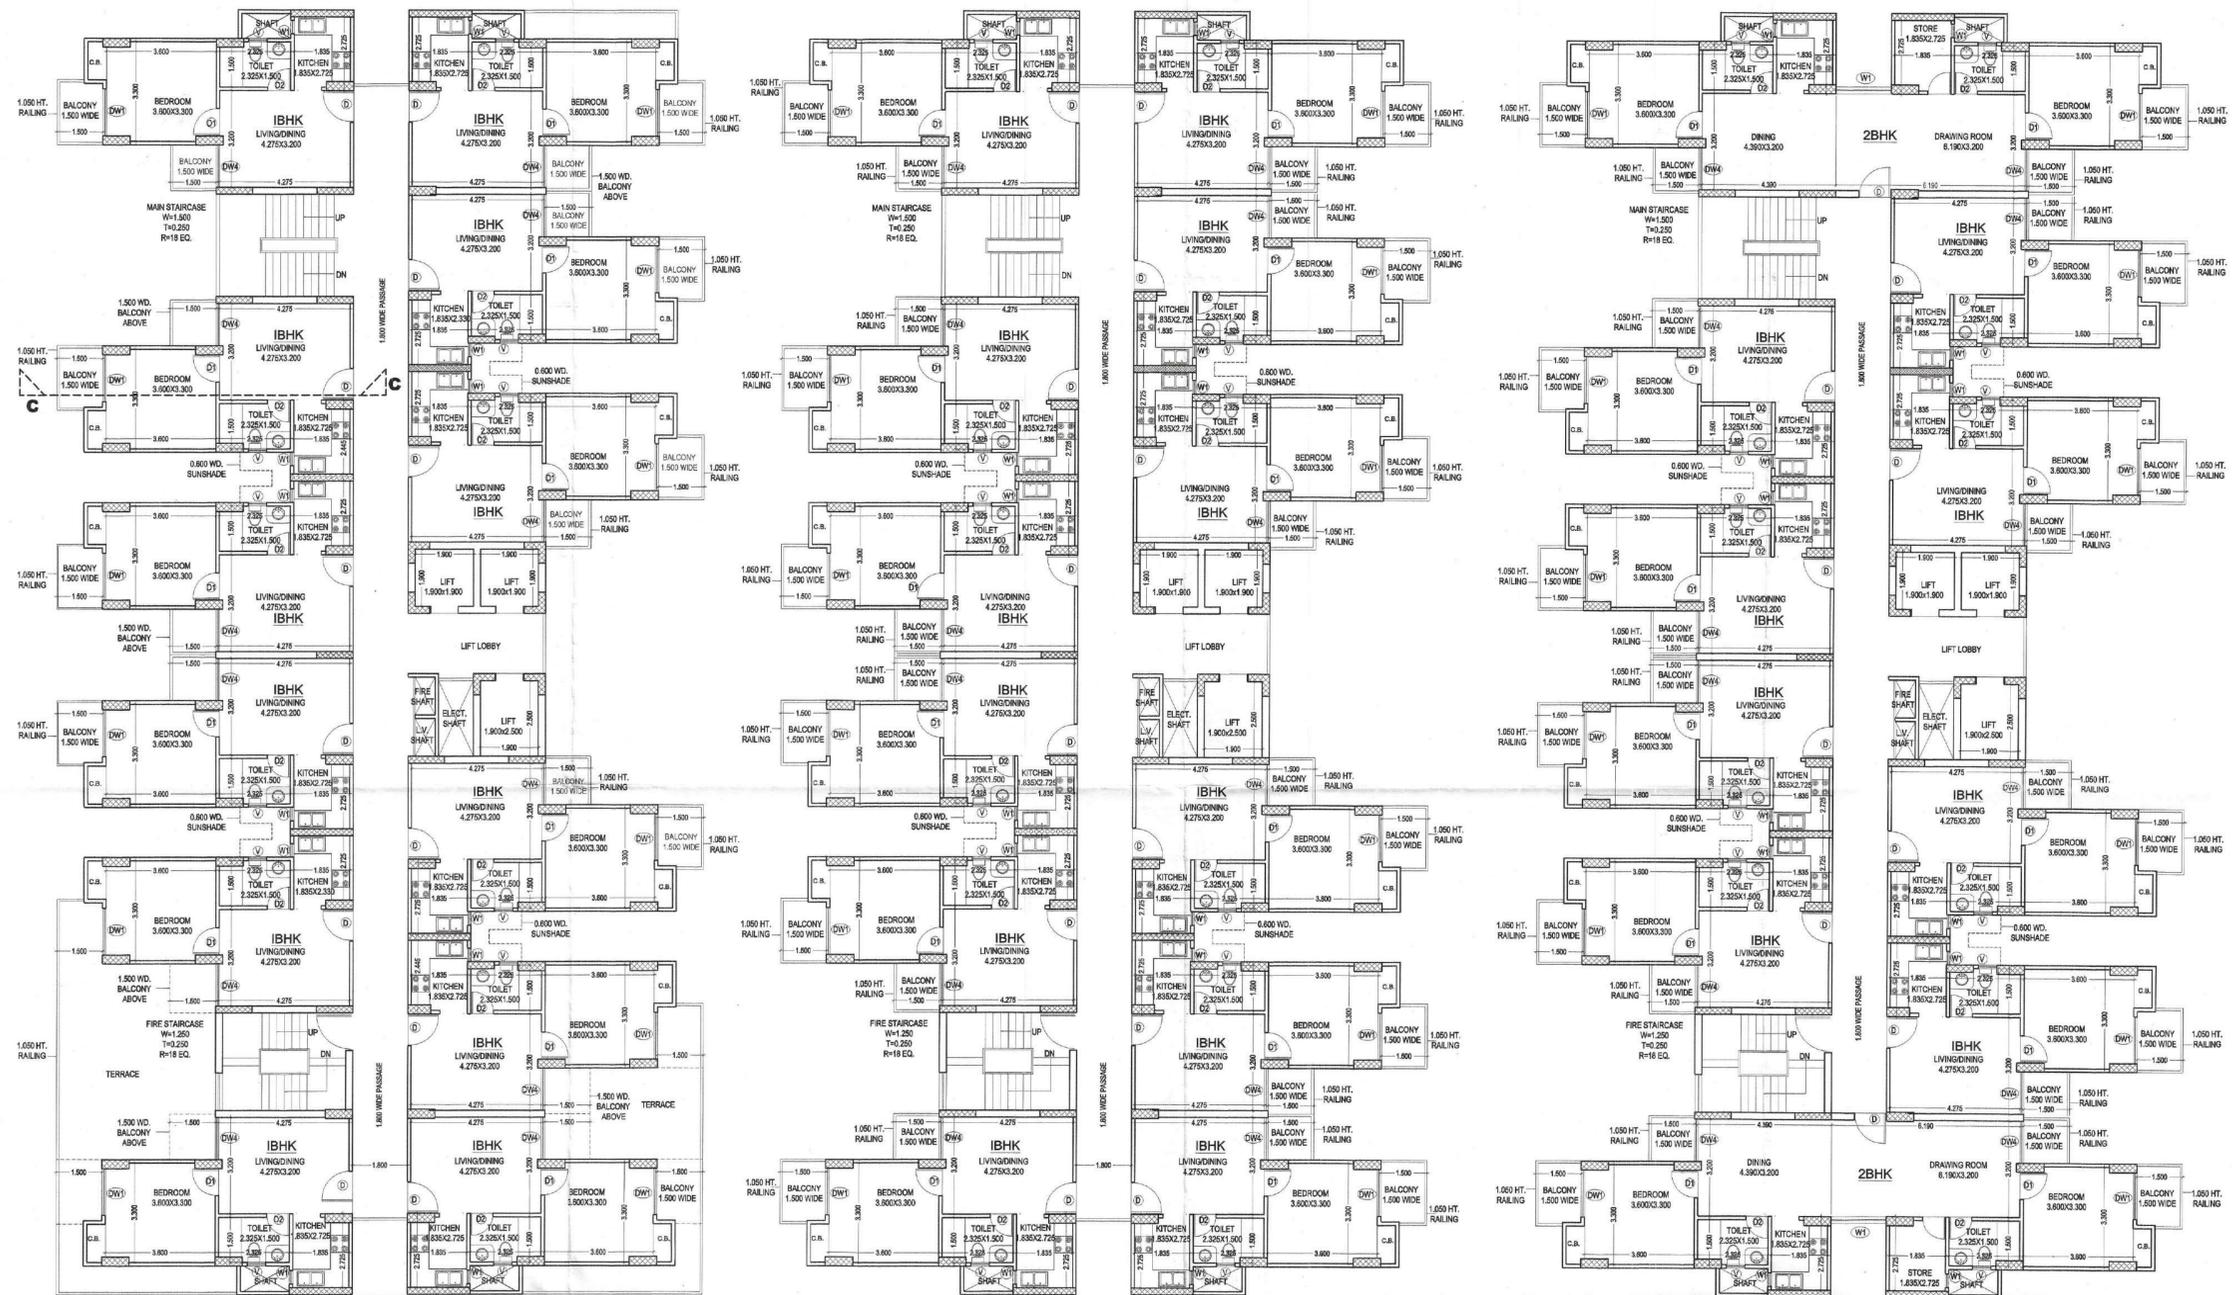

FIRST FLOOR PLAN

2ND TO 13TH FLOOR PLAN

14TH TO 17TH FLOOR PLAN

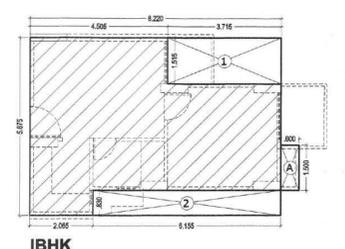

UNIT TYPE - IBHK			
UNIT AREA = (8.320 x 8.975) = 48.299 - 10.737 (LESS AREA) = 37.566 SQ.MT.			
S.NO.	LENGTH	WIDTH	LESS AREA(SQ.M)
1	3.715	1.515	= 5.632
2	6.155	0.830	= 5.119
TOTAL			= 10.737
CUP-BOARD AREA CALCULATION (NOT INDICATED IN S.A.B.)			
A	0.600	1.500	= 0.900
TOTAL			= 0.900

IBHK

PROJECT TITLE
 PROPOSED GROUP HOUSING AT PLOT NO-
 GH-01 SECTOR 75,NOIDA FOR - M/S AIMS
 MAX GARDENIA DEVELOPER PVT. LTD.

DRAWING TITLE:-
 FIRST TYPICAL FLOOR PLAN S-09
 &
 AREA CHART
 TOWER - A
 (C/C+17)

SCALE 1:100
 DATE 2012/11/11
 DEAL
 JOB NO. \\Comp7AD\plot no 01-75\submission_2012\11\11\20120111_...CLUSTERS

DEEPAK MEHTA & ASSOCIATES
 ARCHITECTS, PLANNERS, VALUERS, LANDSCAPE & INTERIORS
 PLOT NO. 16 ABHISHEK PLAZA L.S.C. MAYUR VIHAR PH II DELHI 91
 PH: 65272180 TELEFAX: 22770180

Architect Deepak Mehta
 CO-107-10540
 Plot No. 16, Abhishek Plaza
 L.S.C. Mayur Vihar Ph. II, Delhi 91
 ARCHITECTS SIGN

For Aims Max Gardenia Develops Pvt. Ltd.
 Authorized Signatory
 OWNER'S SIGN

धर के अत्र पृथ एव साइड सेट बैंक
 अतिक्रमण करने पर भारी सजावण
 सुक देना पड़ता है तथा अधिक सजावण
 को तोड़ना भी पड़ सकता है। अतः लाइटिंग
 मानचित्र के अनुसार ही निर्माण करे, अंत-
 Encroachments on front, Rear & Side
 setbacks invite heavy penalties. Enco
 chments could be demolished also Please
 avoid encroachments construct building
 as per Sanctioned Map.

धर प्रकल्प
 कोटि 1. क मानचित्र मानचित्र के विचार से अधिक
 लान 10 वं को अधिक एक सेव रहना बजते परदेवार
 का पट्टे के अधिकतर उत्तम्य हो अपना उत्तम पूर्ण
 पुनर्निर्माण न होने की दशा में मानचित्र के वैसा
 कट्टे की वैसा अधिक एक सेव करके।

(2) आशंकी को अधिभोग प्रमाण पत्र हेतु अधिका
 करने लक्ष विकास प्रकल्पक (आयता) में नियम
 अनुसार लक्ष वृत्तिवक प्राप्तकर प्रकल्प करना होगा