
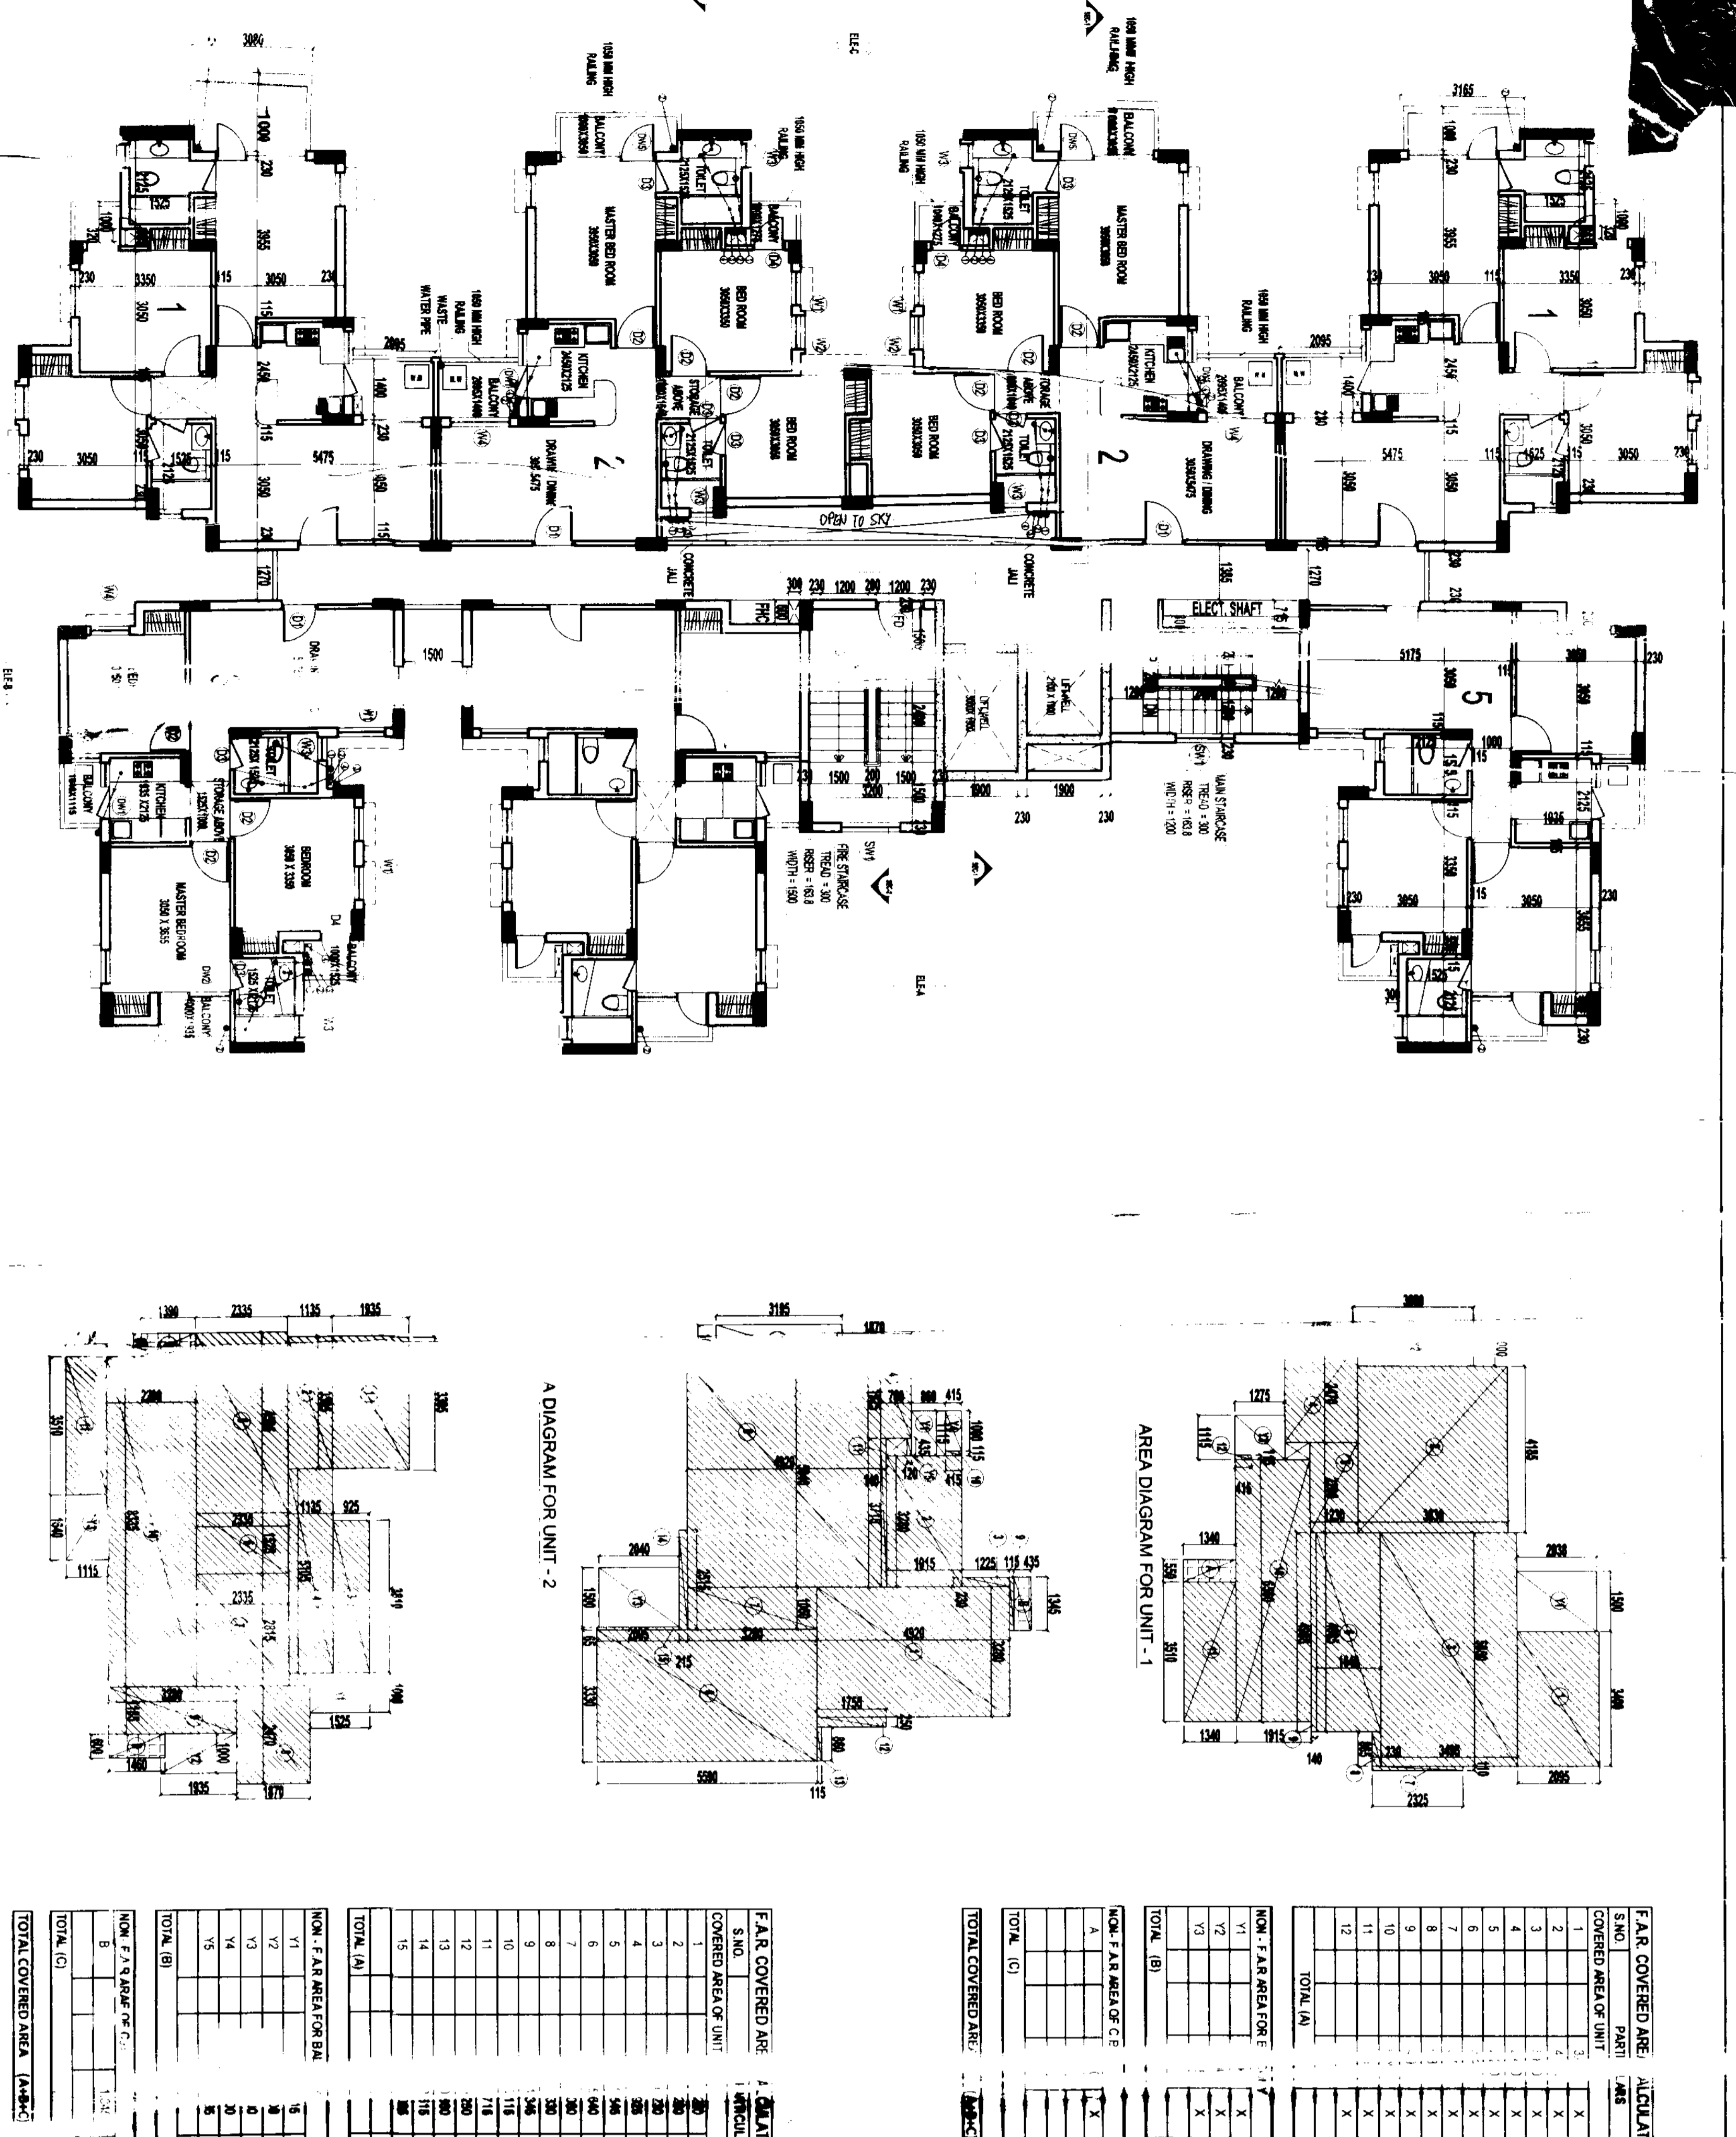
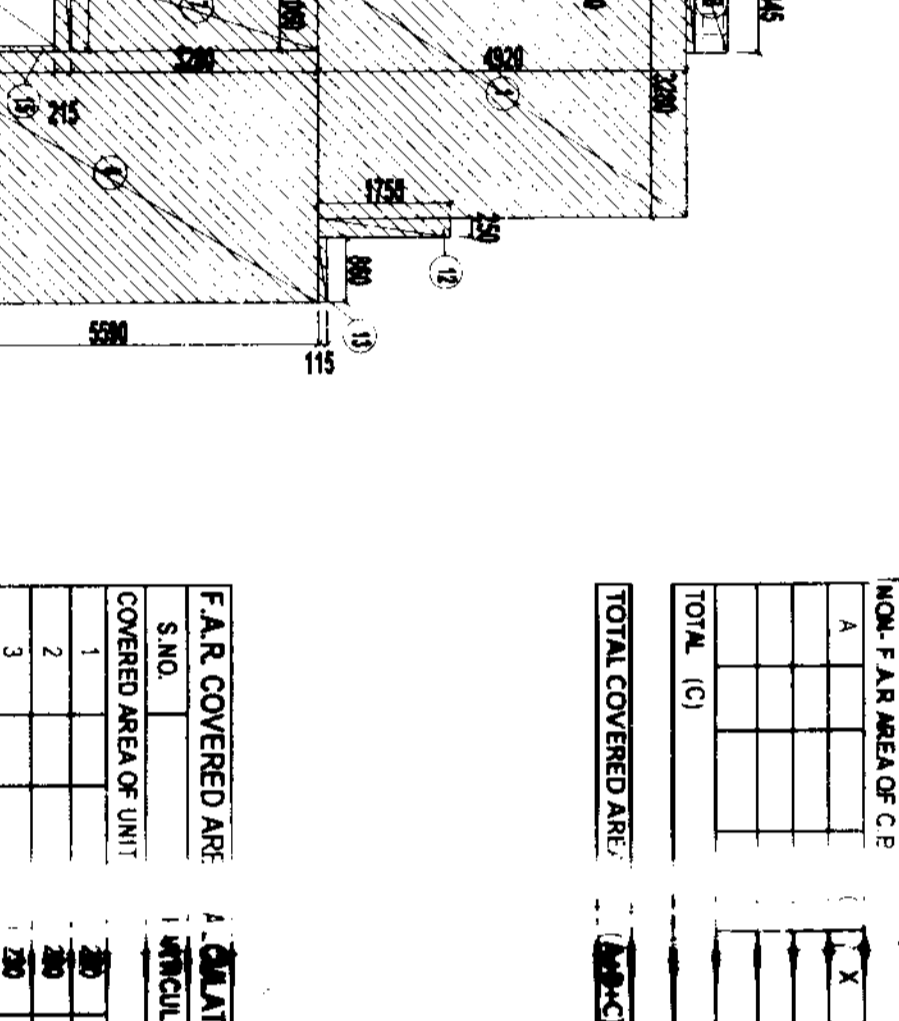
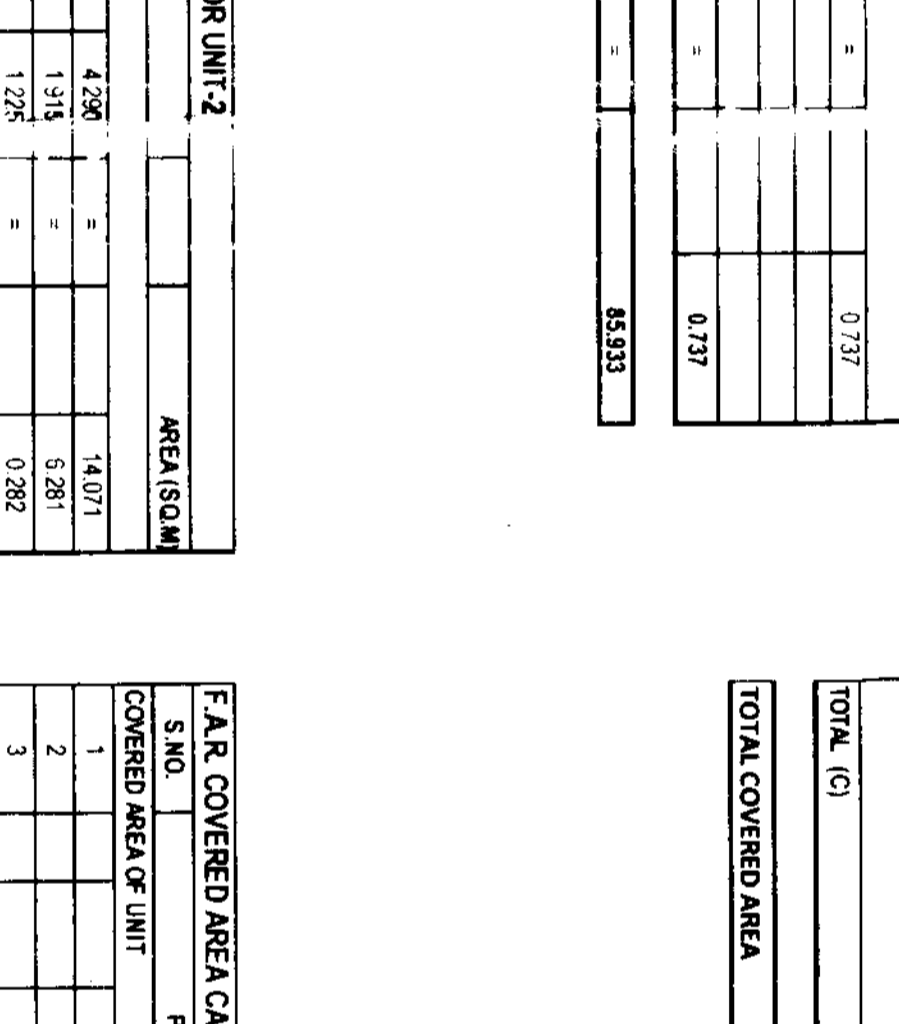
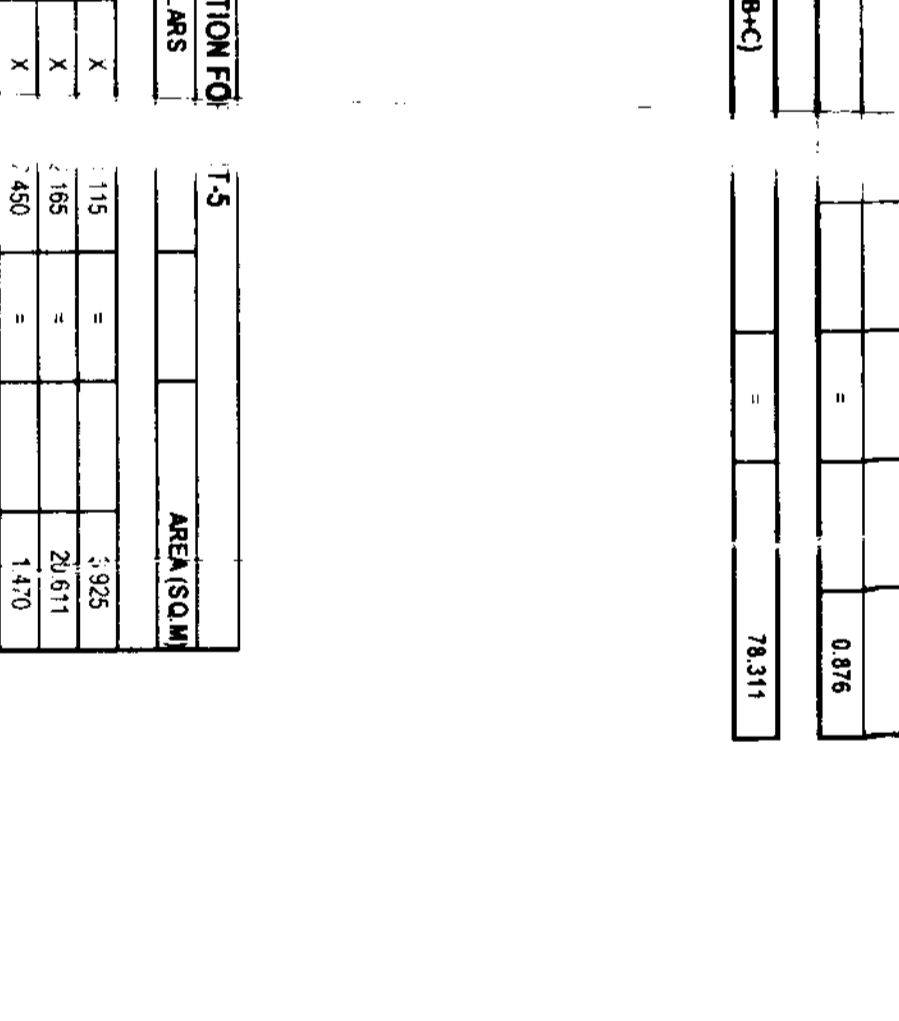
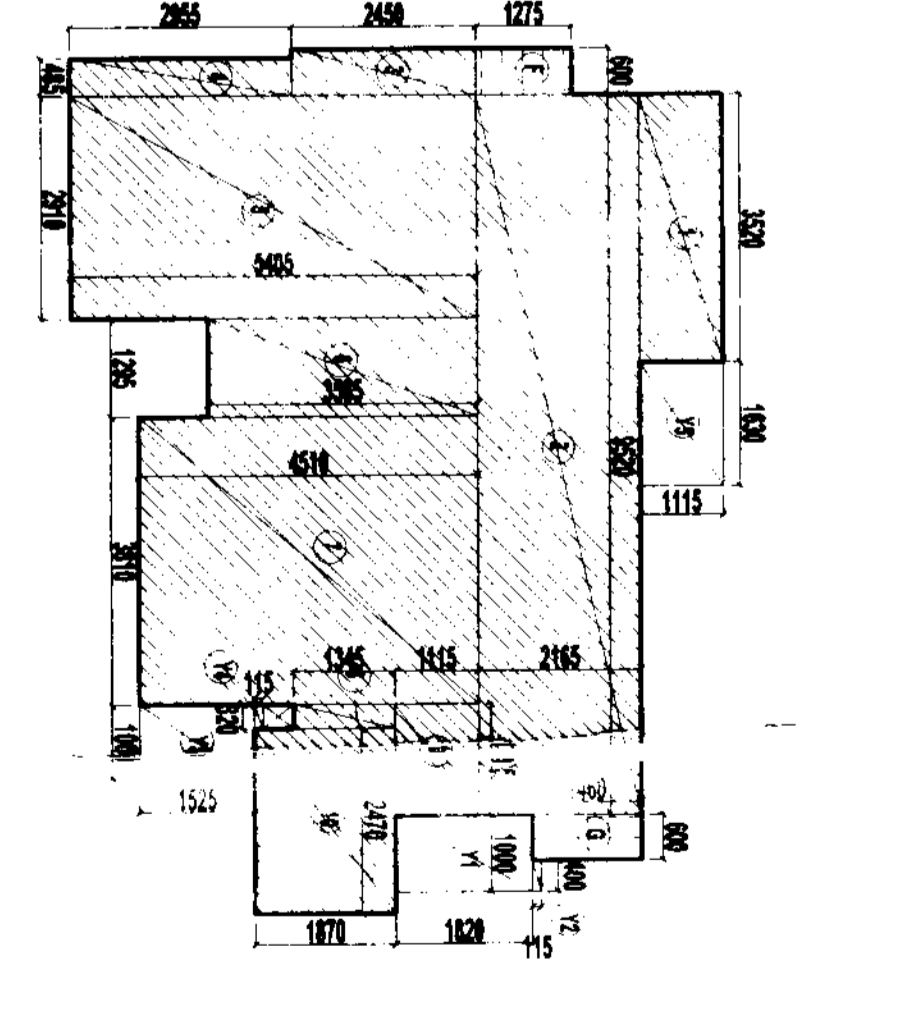


THIS DRAWING IS A "COPYRIGHT" and the contents of this drawing or part thereof may not be used or reproduced without the permission of the Architect.

NO. OF SHEETS: 10  
 DATE: 11/15/11  
 REVISION: 1  
 DATE: 11/15/11

PLUMBING LEGEND:  
 1 1000 SOIL & VENT PIPE  
 2 1000 WASTE & VENT PIPE  
 3 500 RAIN WATER PIPE  
 4 COLD WATER SUPPLY DN TAKE  
 5 0.9 CWS RISER PIPE TO O.H. TANK  
 6 5.0 RAIN WATER PIPE  
 7 FLOOR DRAIN WITH GRATING  
 8 FLOOR TRAP (100 X 75mm WITH GRATING)  
 9 BALCONY DRAIN WITH SEAT-OUT  
 10 WASTE PIPE  
 11 WASTE PIPE  
 12 750 WASTE PIPE  
 13 VENTIL. VALVE STACK  
 14 1000 SOIL PIPE

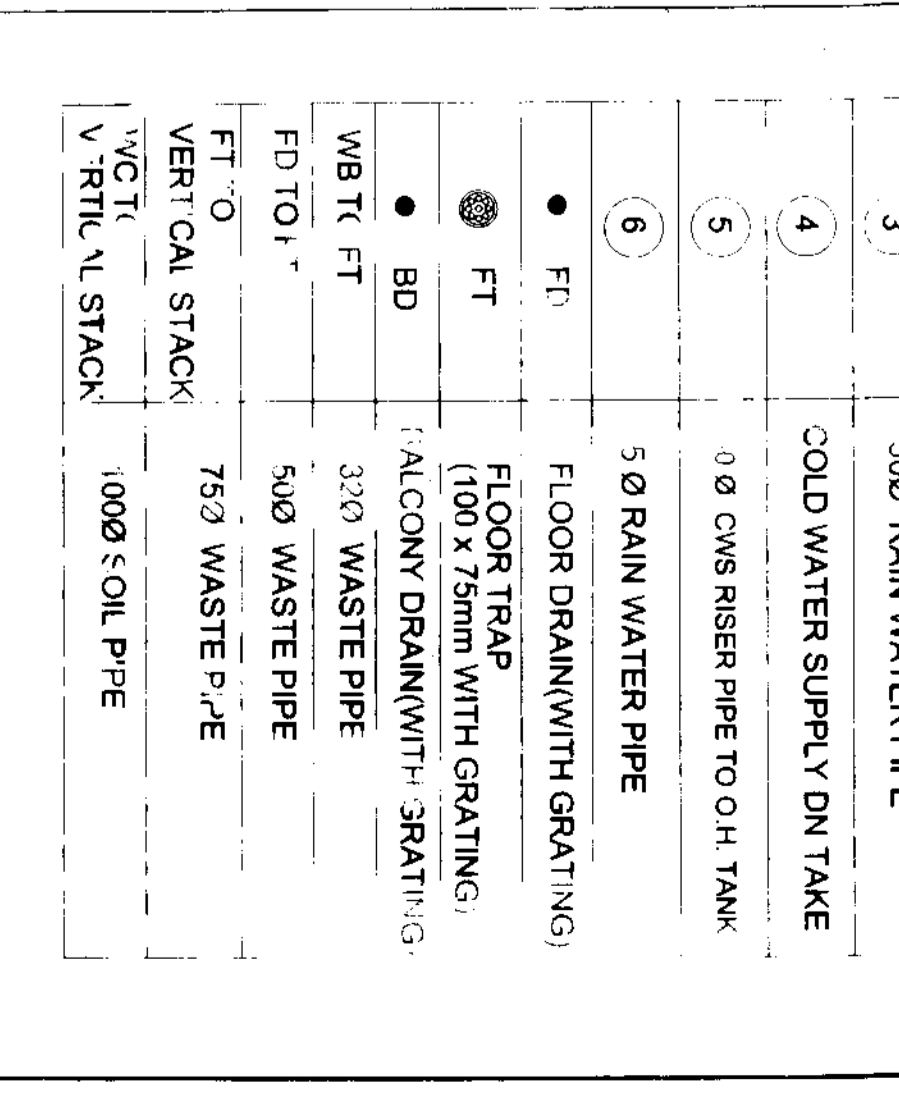

TYPICAL FLOOR PLAN


TOTAL AREA OF TYPICAL FLOOR = (UNIT-1) X 2 + (UNIT-2) X 2 + (UNIT-3) X 1 + (UNIT-4) X 1 + (UNIT-5) X 1 + CIRCULATION / 7  
 = (77.64 X 2) + (74.93 X 2) + (77.03 X 1) + (71.72 X 1) X 1 + 59.00  
 = 155.28 + 149.86 + 72.03 + 72.19 + 59.00  
 = 580.08 SQM

F.A.R. COVERED AREA CALCULATION FOR CIRCULATION TYPICAL FLOOR

S.NO.	TYPE	AREA (SQM)	NO.	TOTAL AREA (SQM)
1	STAIR	1.20	1	1.20
2	STAIR	1.20	1	1.20
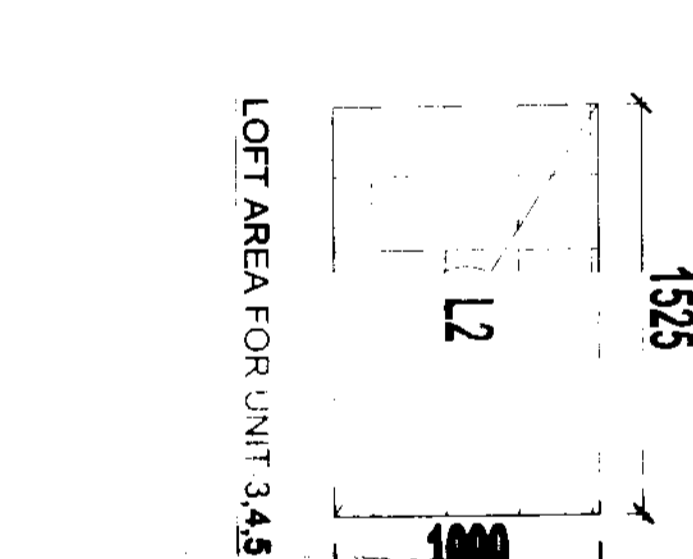

SCHEDULE OF OPENINGS FOR UNIT-1,2

S.NO.	TYPE	WIDTH	HEIGHT	CLL.	UNIT	REMARKS
1	DW1	1800	450	0.00	210	KITCHEN
2	DW2	2400	450	0.00	240	M.BEDROOM
3	D1	1800	100	0.00	210	ENTRANCE
4	D2	1800	100	0.00	210	TOILET
5	D3	1800	100	0.00	210	TOILET
6	D4	1800	100	0.00	210	TOILET
7	W1	1200	110	0.00	240	BEDROOM
8	W2	1100	110	0.00	240	BEDROOM
9	W3	600	800	0.00	240	BEDROOM
10	W4	1800	210	0.00	240	DRAWING ROOM

OWNER SIGN: [Signature]  
 ARCHITECT SIGN: [Signature]  
 PROJECT: PROPOSED GROUP HV FOR M/S EARTHCON UNIV PVT. LTD AT PLOT NO. SECTOR -1, GREATER NAGAR, PUNE.  
 DATE: 04 FEB 2011  
 SCALE: 1:100  
 DRAWING TITLE: TOWER-0 TYPICAL FLOOR PLAN

CONFIDENTIALITY SERVICE: Confuence Consultants Service  
 CONTACT: 020-26110000, 020-26110001, 020-26110002, 020-26110003, 020-26110004, 020-26110005, 020-26110006, 020-26110007, 020-26110008, 020-26110009, 020-26110010, 020-26110011, 020-26110012, 020-26110013, 020-26110014, 020-26110015, 020-26110016, 020-26110017, 020-26110018, 020-26110019, 020-26110020