


GENERAL NOTES -

1. THIS DRAWING IS THE PROPERTY OF M/S RUPESH ASSOCIATES AND IS NOT TO BE USED FOR ANY PURPOSE THEN FOR WHICH IT IS USED.
2. THIS DRAWING IS NOT TO BE REPRODUCED TRACED OR COPIED WITHOUT THE PRIOR PERMISSION OF THE ARCHITECT.
3. ALL DIMENSIONS ARE IN FT. & INCHES UNLESS MENTIONED OTHERWISE.
4. ALL WRITTEN DIMENSIONS TO BE FOLLOWED AND THE DRAWING IS NOT TO BE SCALED.
5. CONTRACTORS MUST VERIFY ALL DIMENSIONS ON SITE BEFORE COMMENCING ANY WORK.
6. IF ANY DISCREPANCY OR DOUBT IS FOUND IN THE DRAWING, MUST BE INFORMED TO THE CONSULTANTS.

**STILT FLOOR PLAN
DOOR & WINDOW SCHEDULE**

SYMBOL	WIDTH	SILL HT.	LINTEL HT.	REMARK.
EFG	2400	±0,	(+) 2250	GLASS DOOR
FG1	1200	±0,	(+) 2250	GLASS DOOR
ED	1800	±0,	(+) 2250	UPVC
D	1350	±0,	(+) 2250	WOODEN
D3	900	±0,	(+) 2250	WOODEN
W	5000	(+) 150	(+) 2250	UPVC WINDOW
W4	1350	(+) 150	(+) 2250	UPVC WINDOW
W7	1200	(+) 150	(+) 2250	UPVC WINDOW

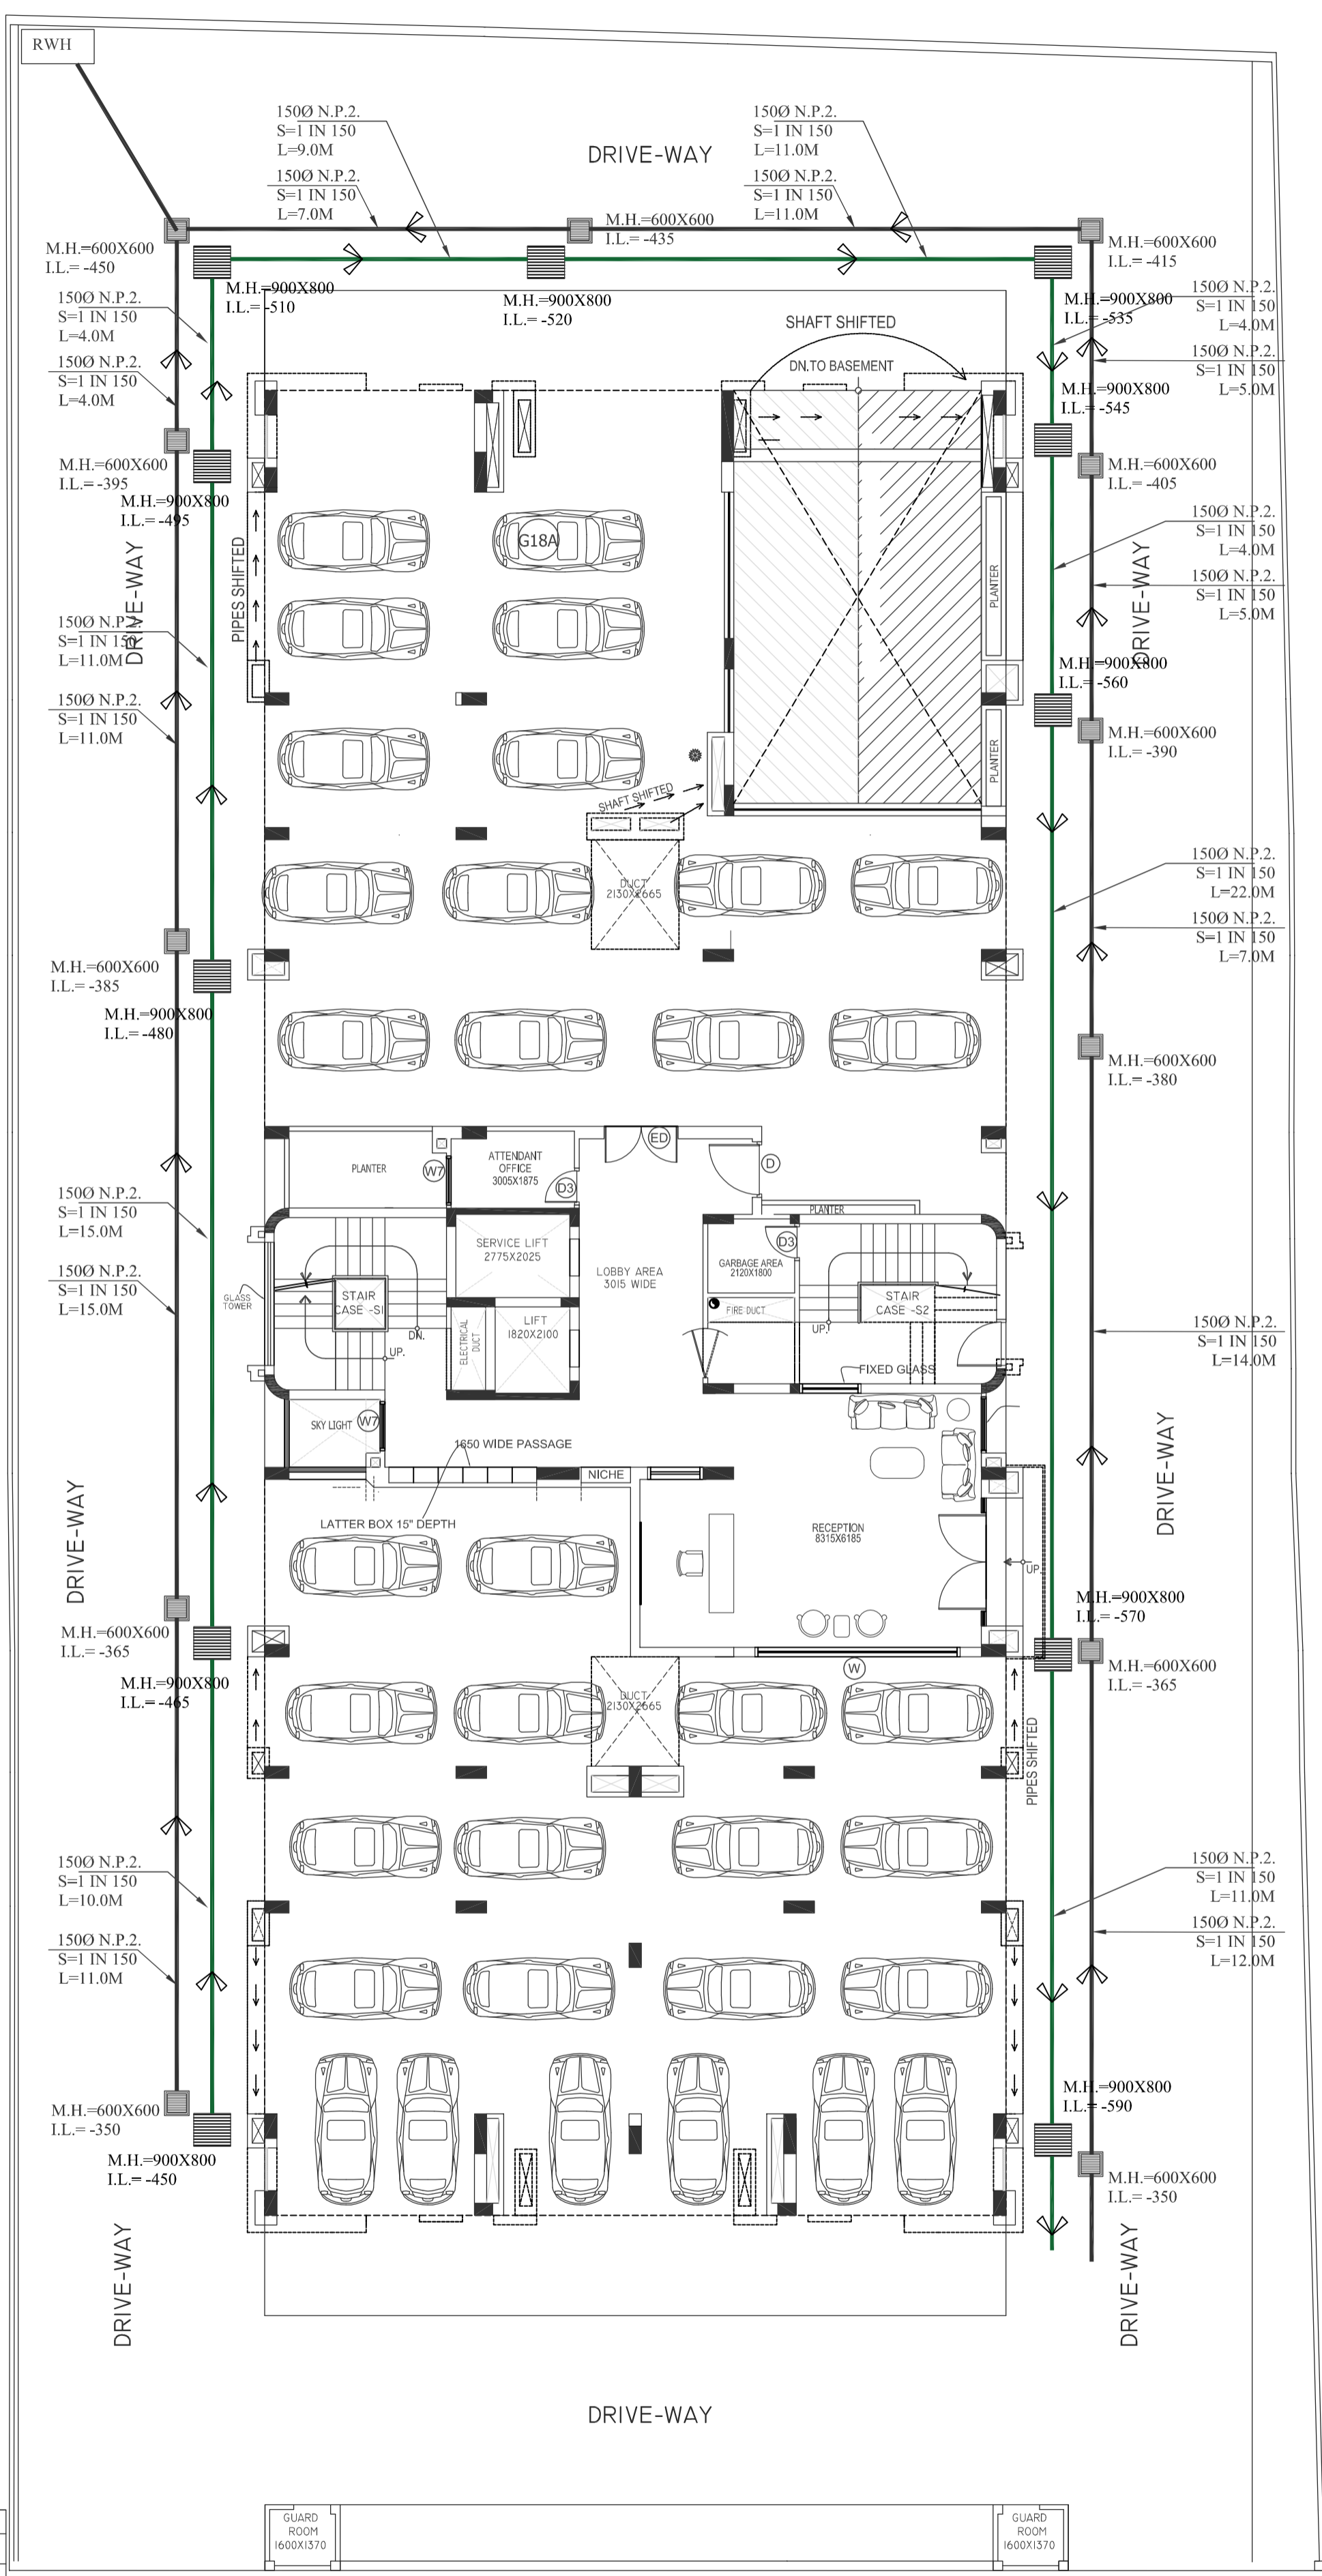

LEGEND:- (sanitary)

SYMBOL	DESCRIPTION
1	M.H. 600X600 MAN HOLE
2	M.H. 900X800 MAN HOLE
3	SEWER LINE
4	RAIN WATER LINE

No.	REVISION	DATE	ISSUED TO.

PROJECT TITLE :-

SAPPHIRE TOWER

PROPOSED RESIDENTIAL APARTMENT PLAN ON HOUSE NO.7/215(PART), AT SWAROOP NAGAR KANPUR.(UP)

CLIENT :-

SHREE ANANDESHWAR BUILDCON PRIVATE LIMITED.

DRAWING TITLE :-

SITE PLAN

Scale	Date	North
1:75	16/06/2024	North

Drawn: NARENDRA

Checked: [Signature]

Architect	Architect	Architect
RAJIV BAJPAI	POOJA BAJPAI	PUNEET KUMAR MISHRA
B.Arch. (INDU)	B.Arch. (NEC AURANGABAD)	B.Arch. (IIT LUCKNOW)

PRAGTI ARCHITECTS CONSULTANTS PVT. LTD.
ARCHITECTS, ENGINEERS & INTERIOR DESIGNERS

205 - ANAND KESHAV,
8/220 ARYA NAGAR,
KANPUR, 208002
PHONE : 9839101648
E-MAIL : or.rajivbajpai@gmail.com