




FIRST FLOOR PLAN
SCALE 1:200

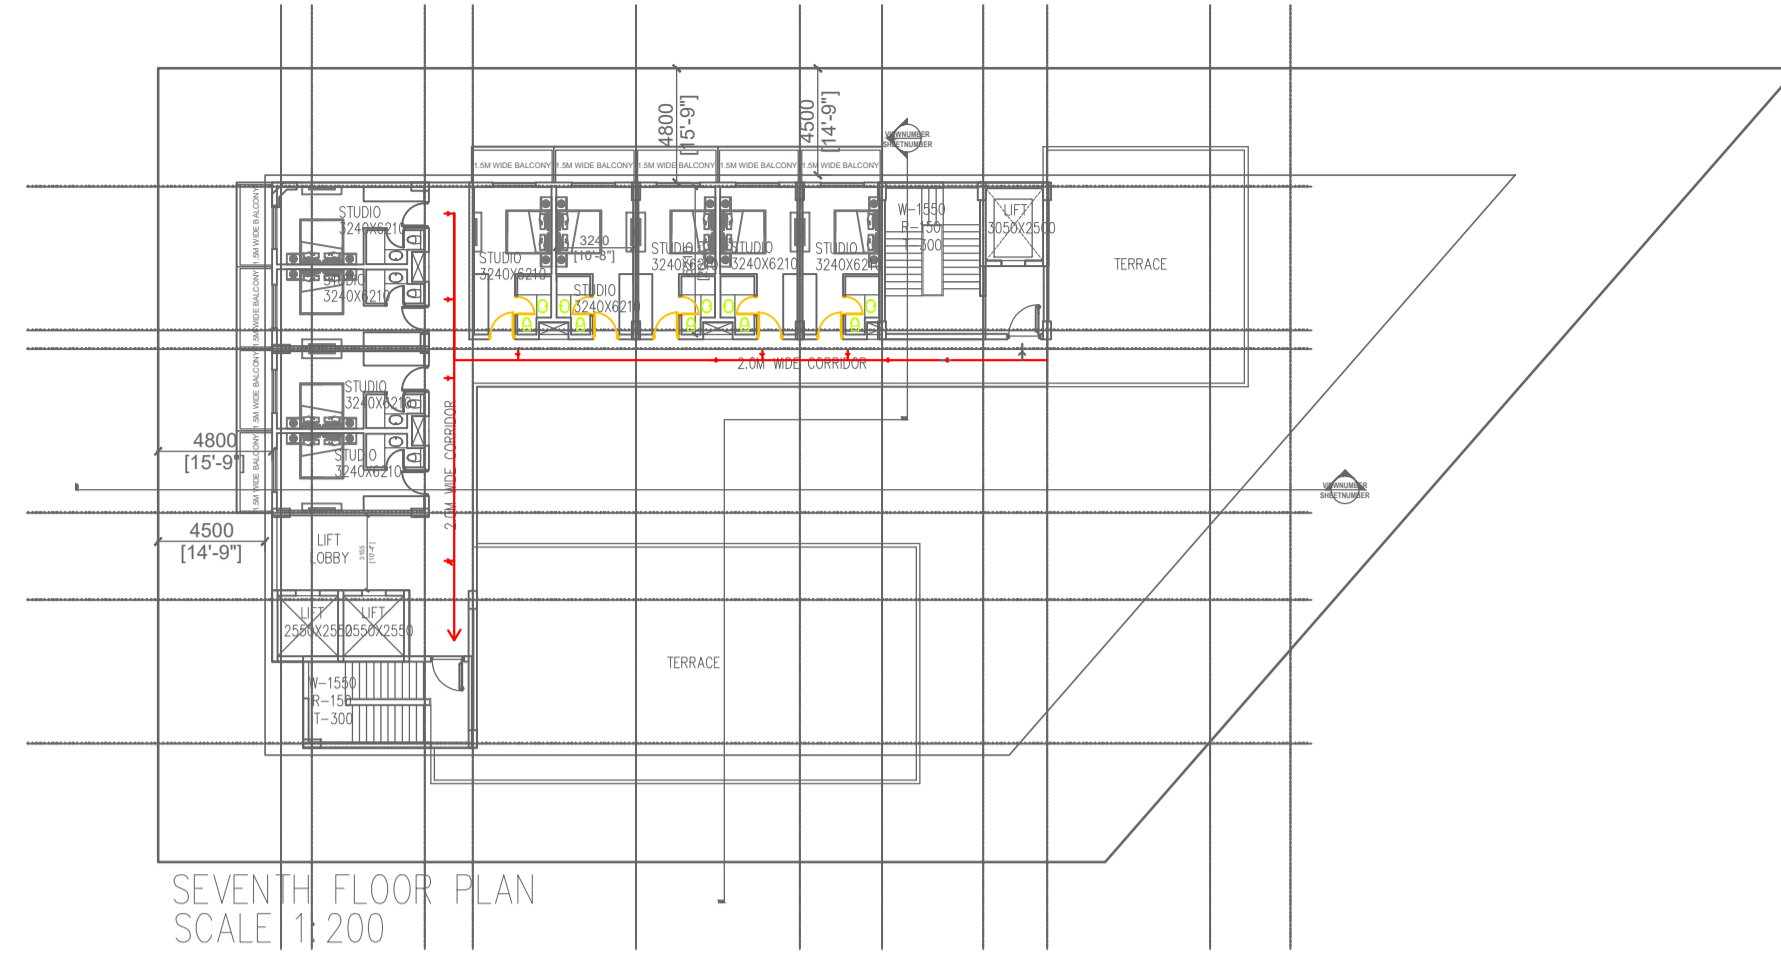


SEVENTH FLOOR PLAN
SCALE 1:200

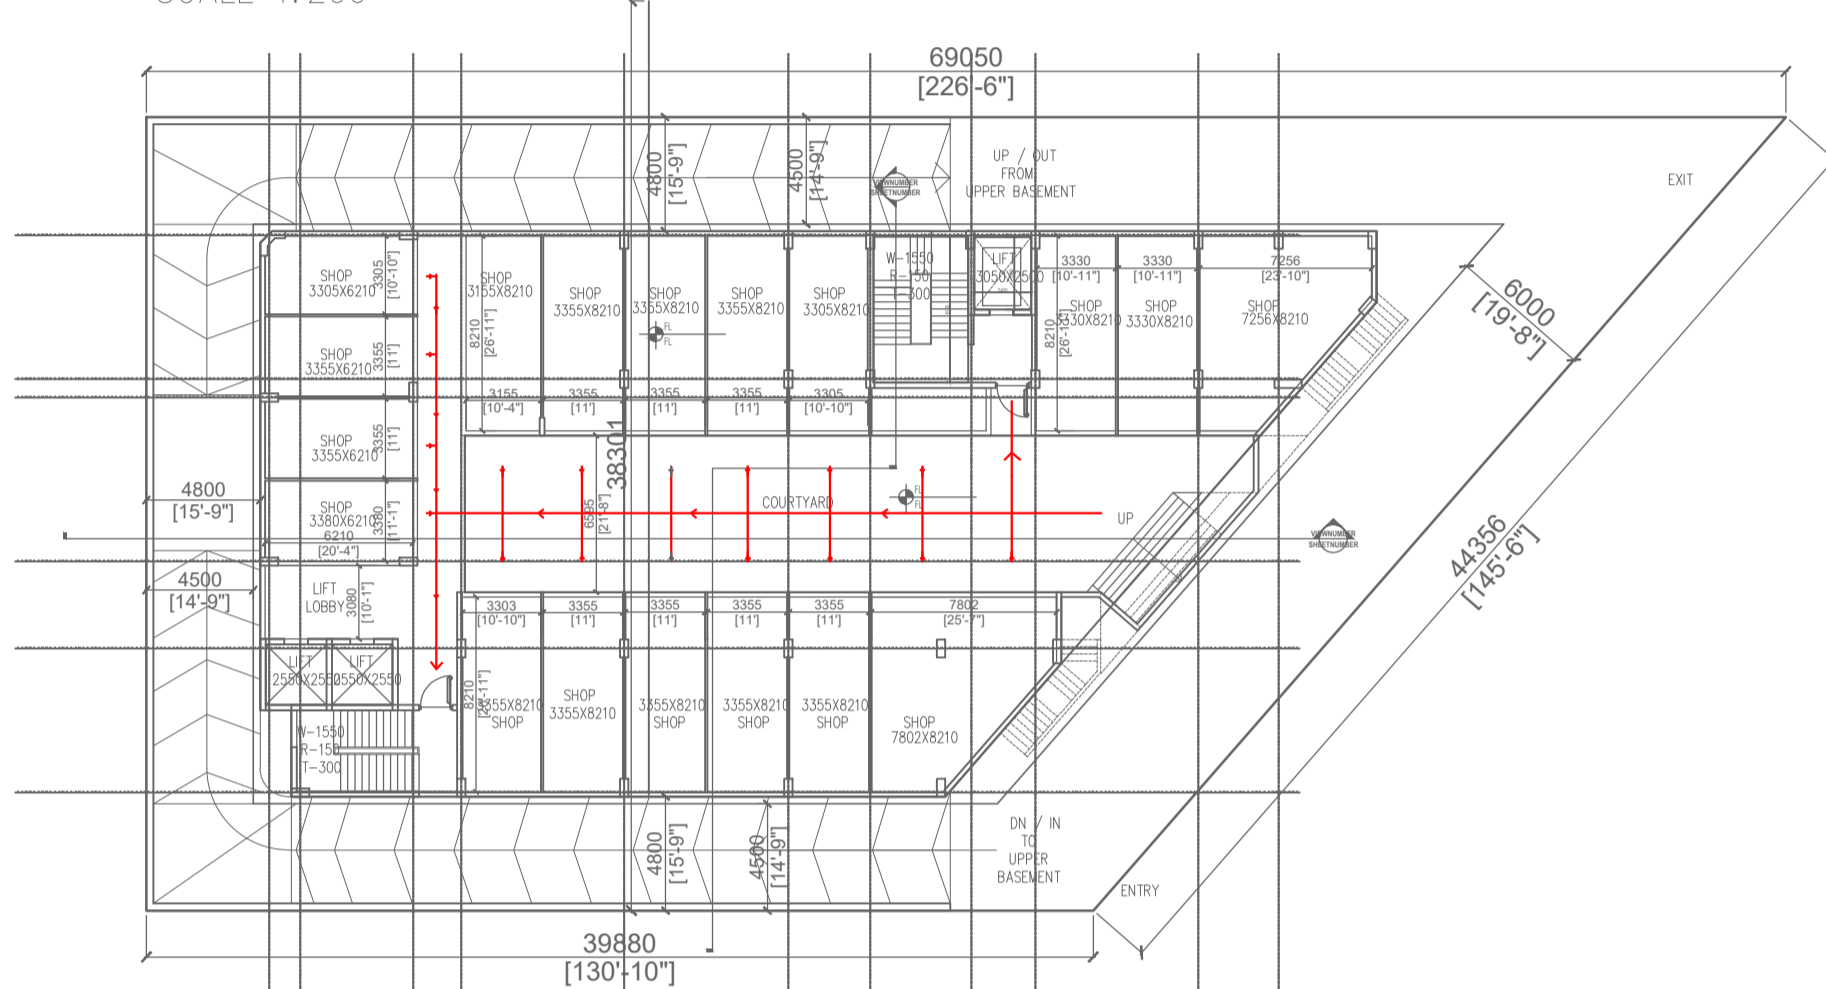


GROUND FLOOR PLAN
SCALE 1:200

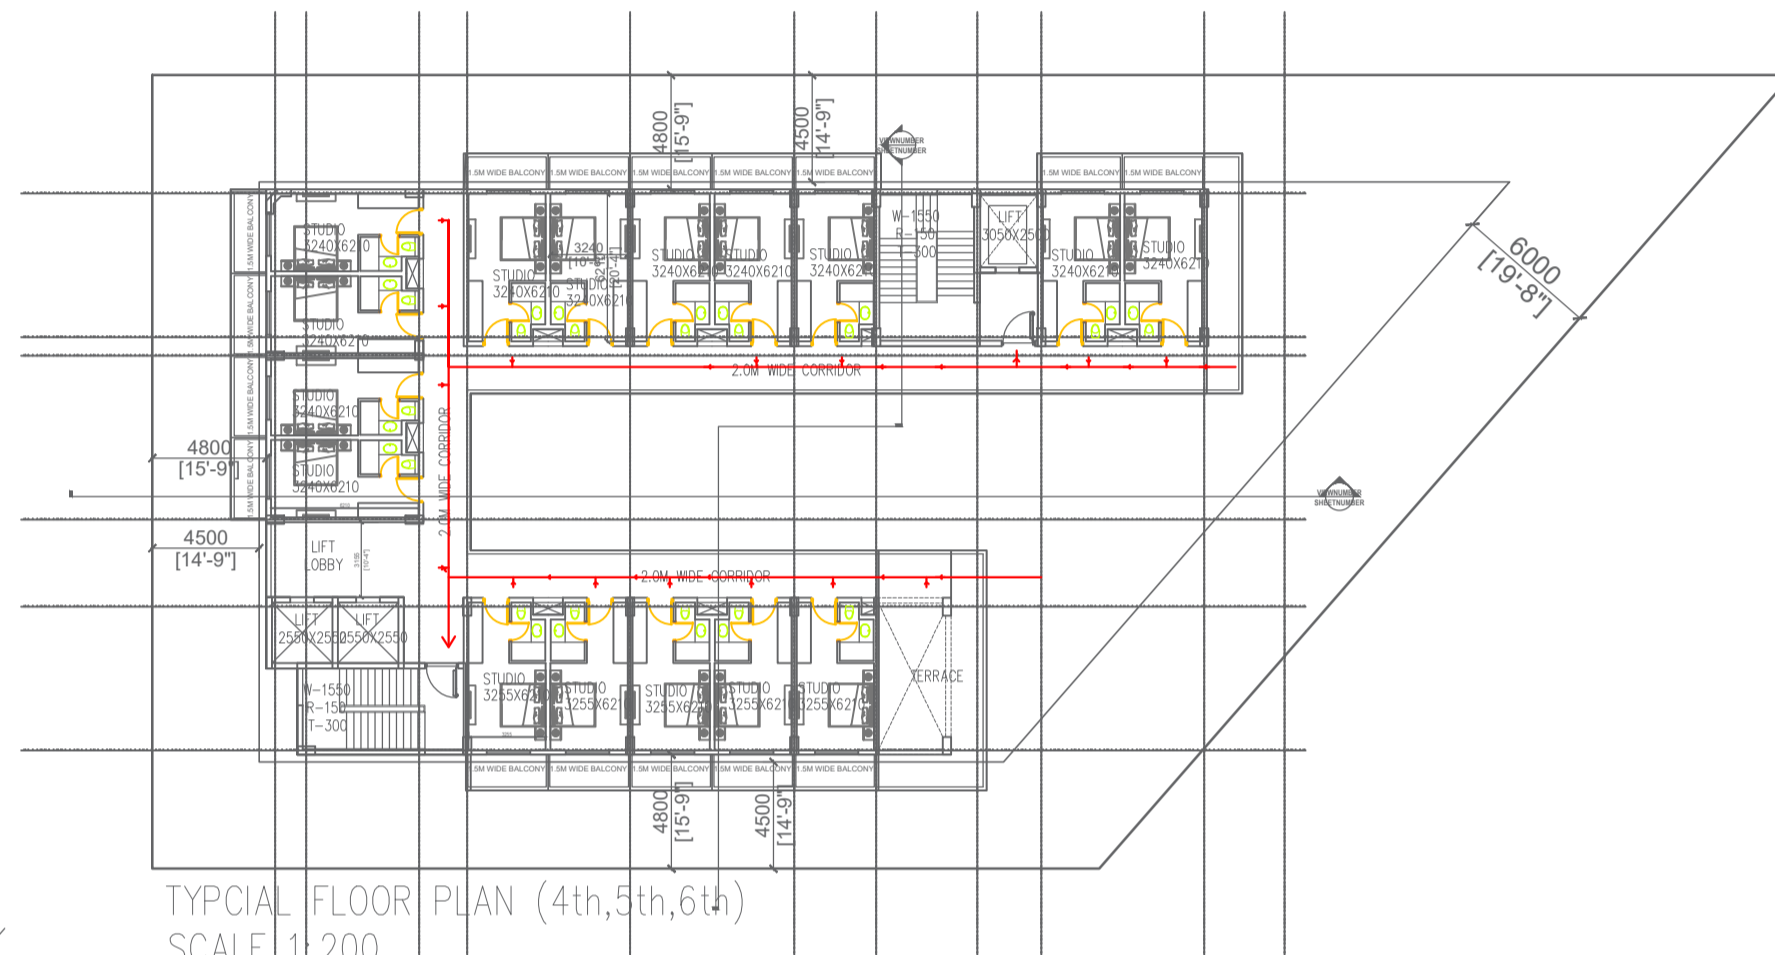


TYPICAL FLOOR PLAN (4th, 5th, 6th)
SCALE 1:200

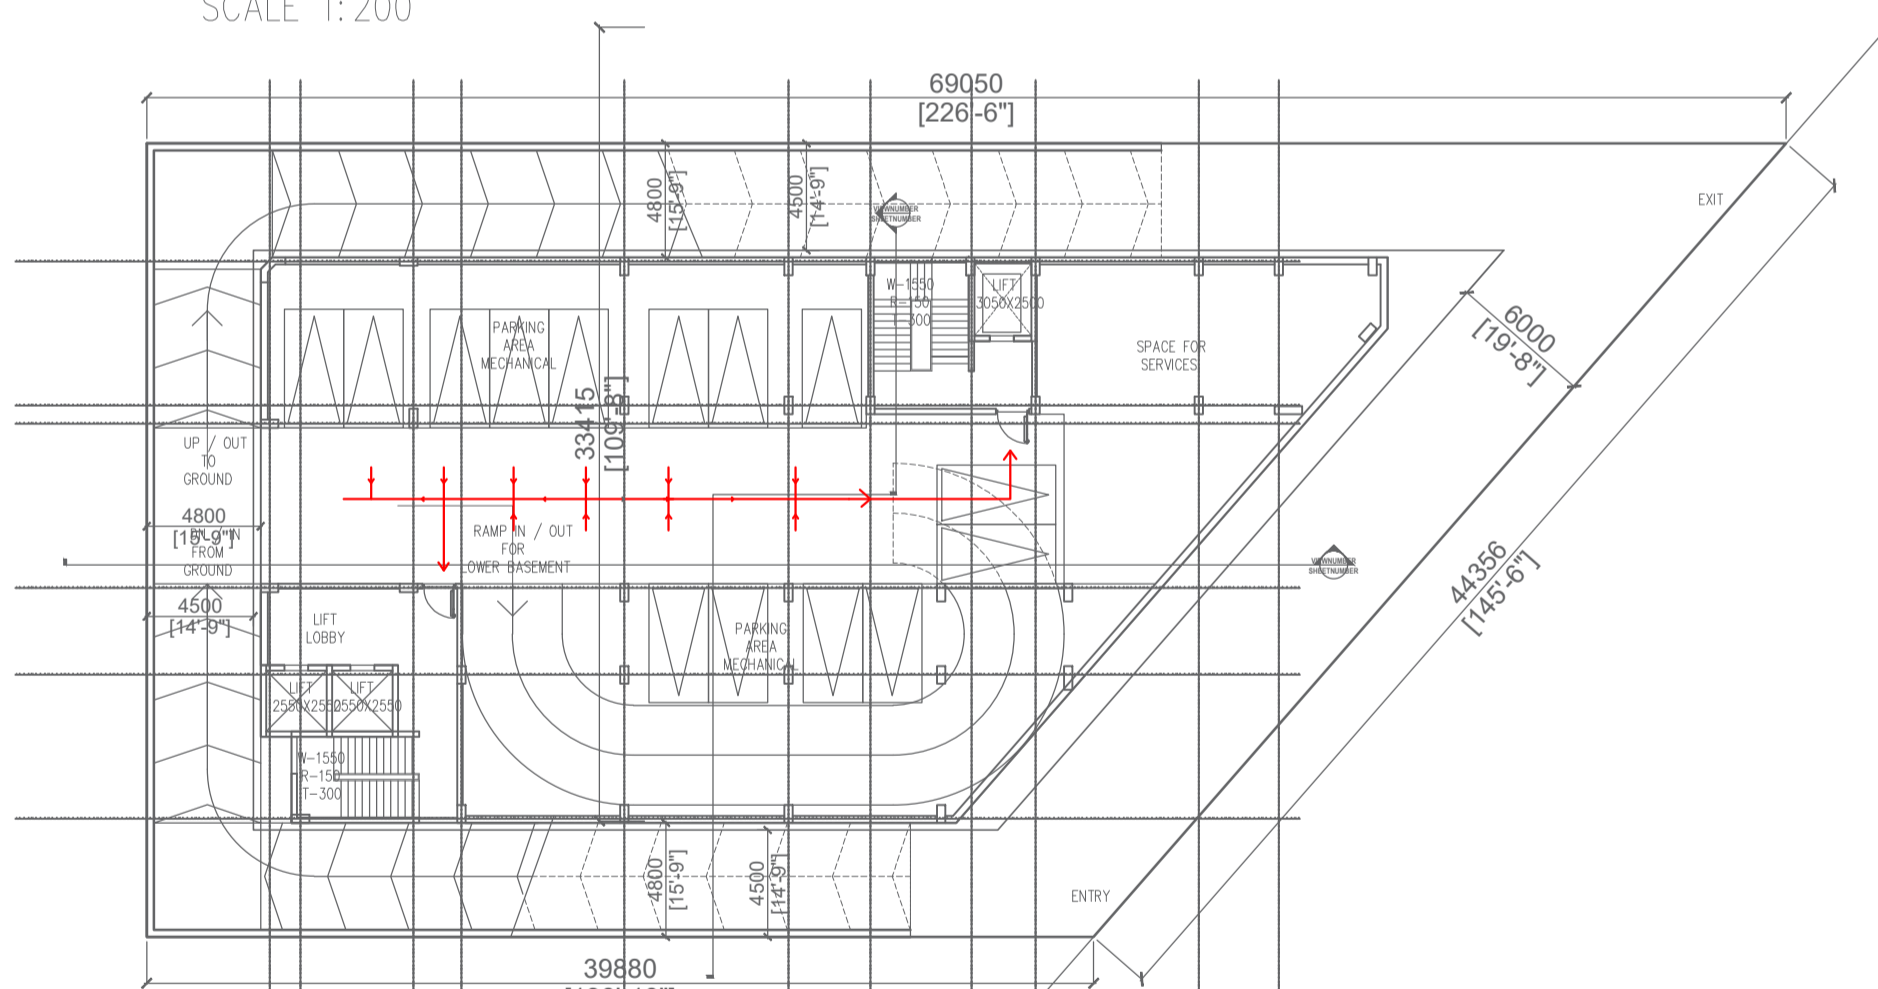


BASEMENT 01
SCALE 1:200

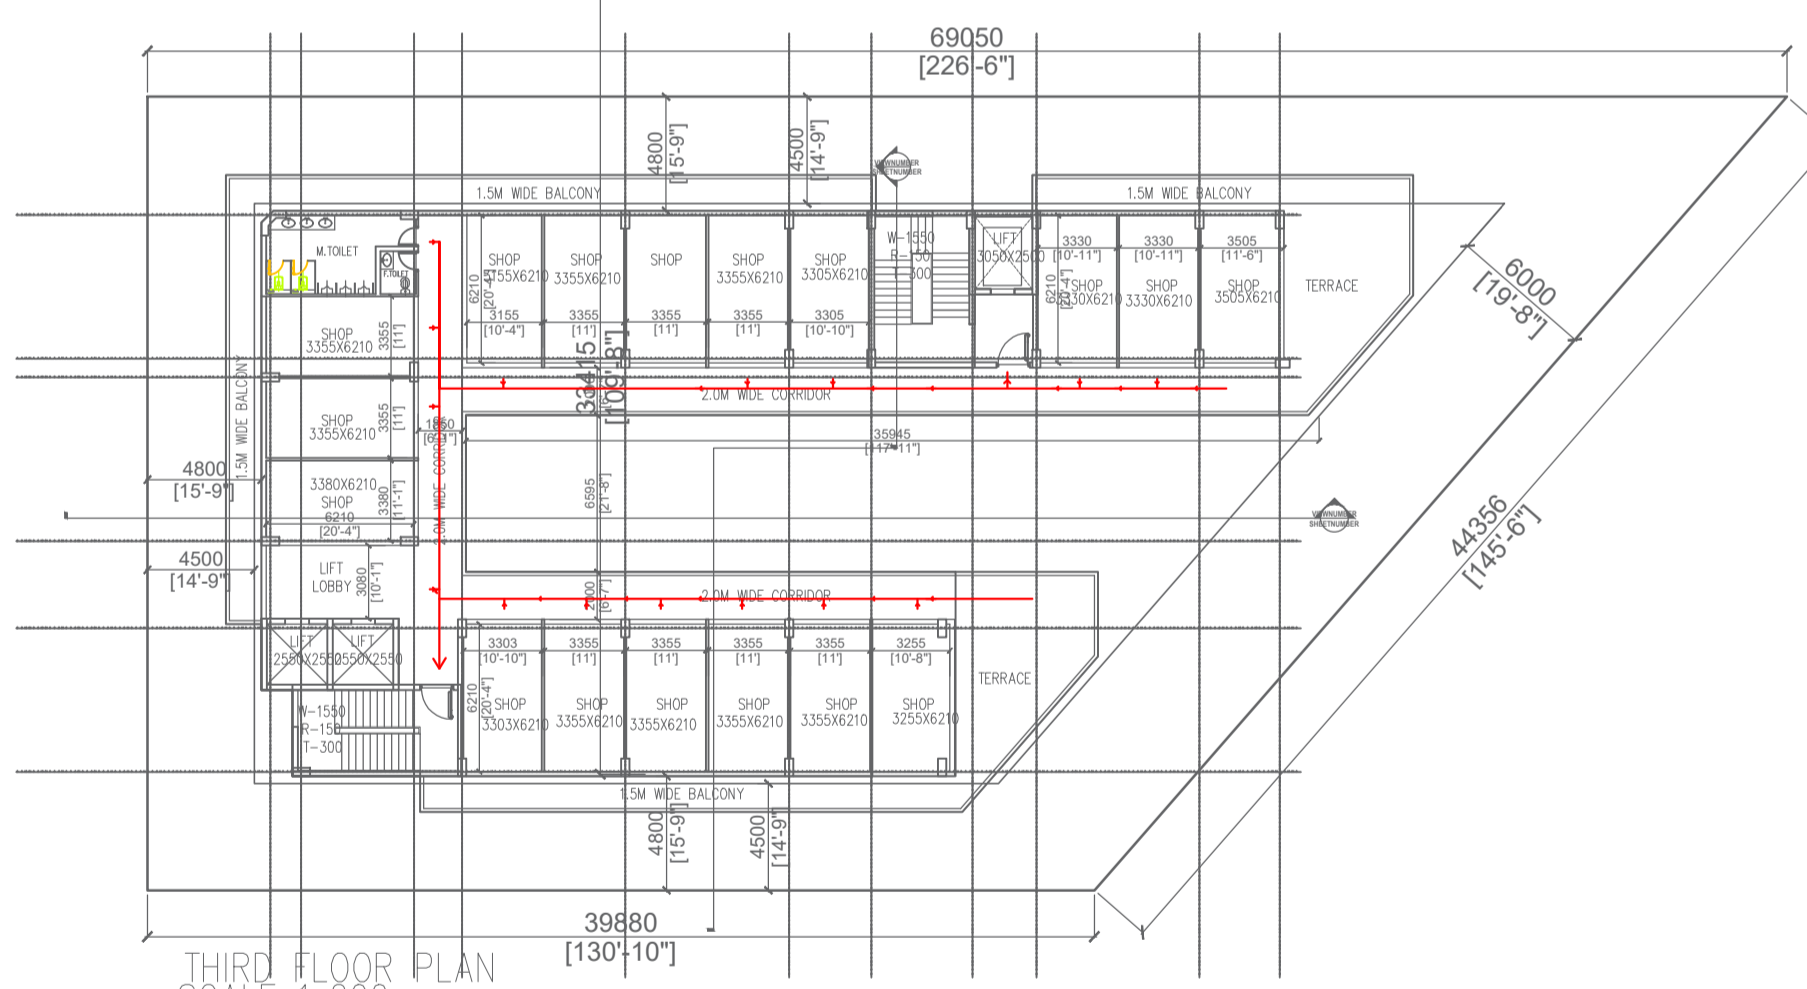


THIRD FLOOR PLAN
SCALE 1:200

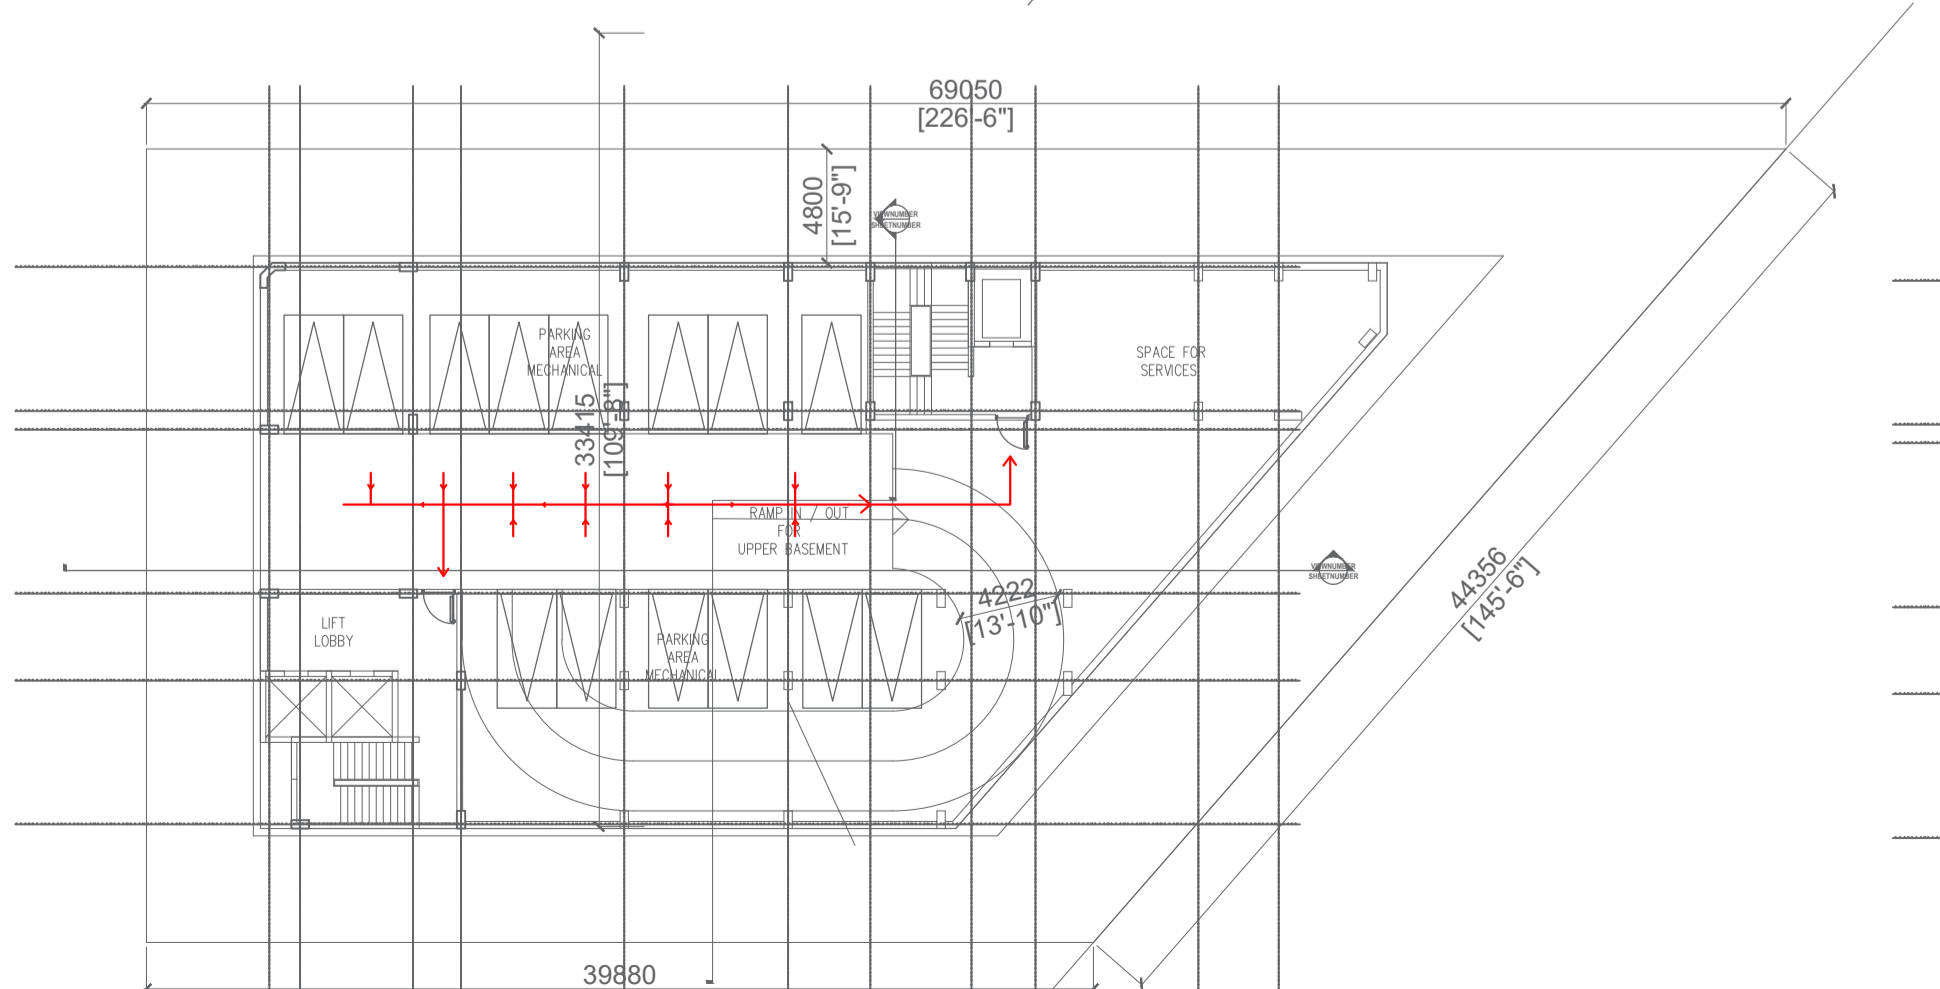

BASEMENT 02
SCALE 1:200

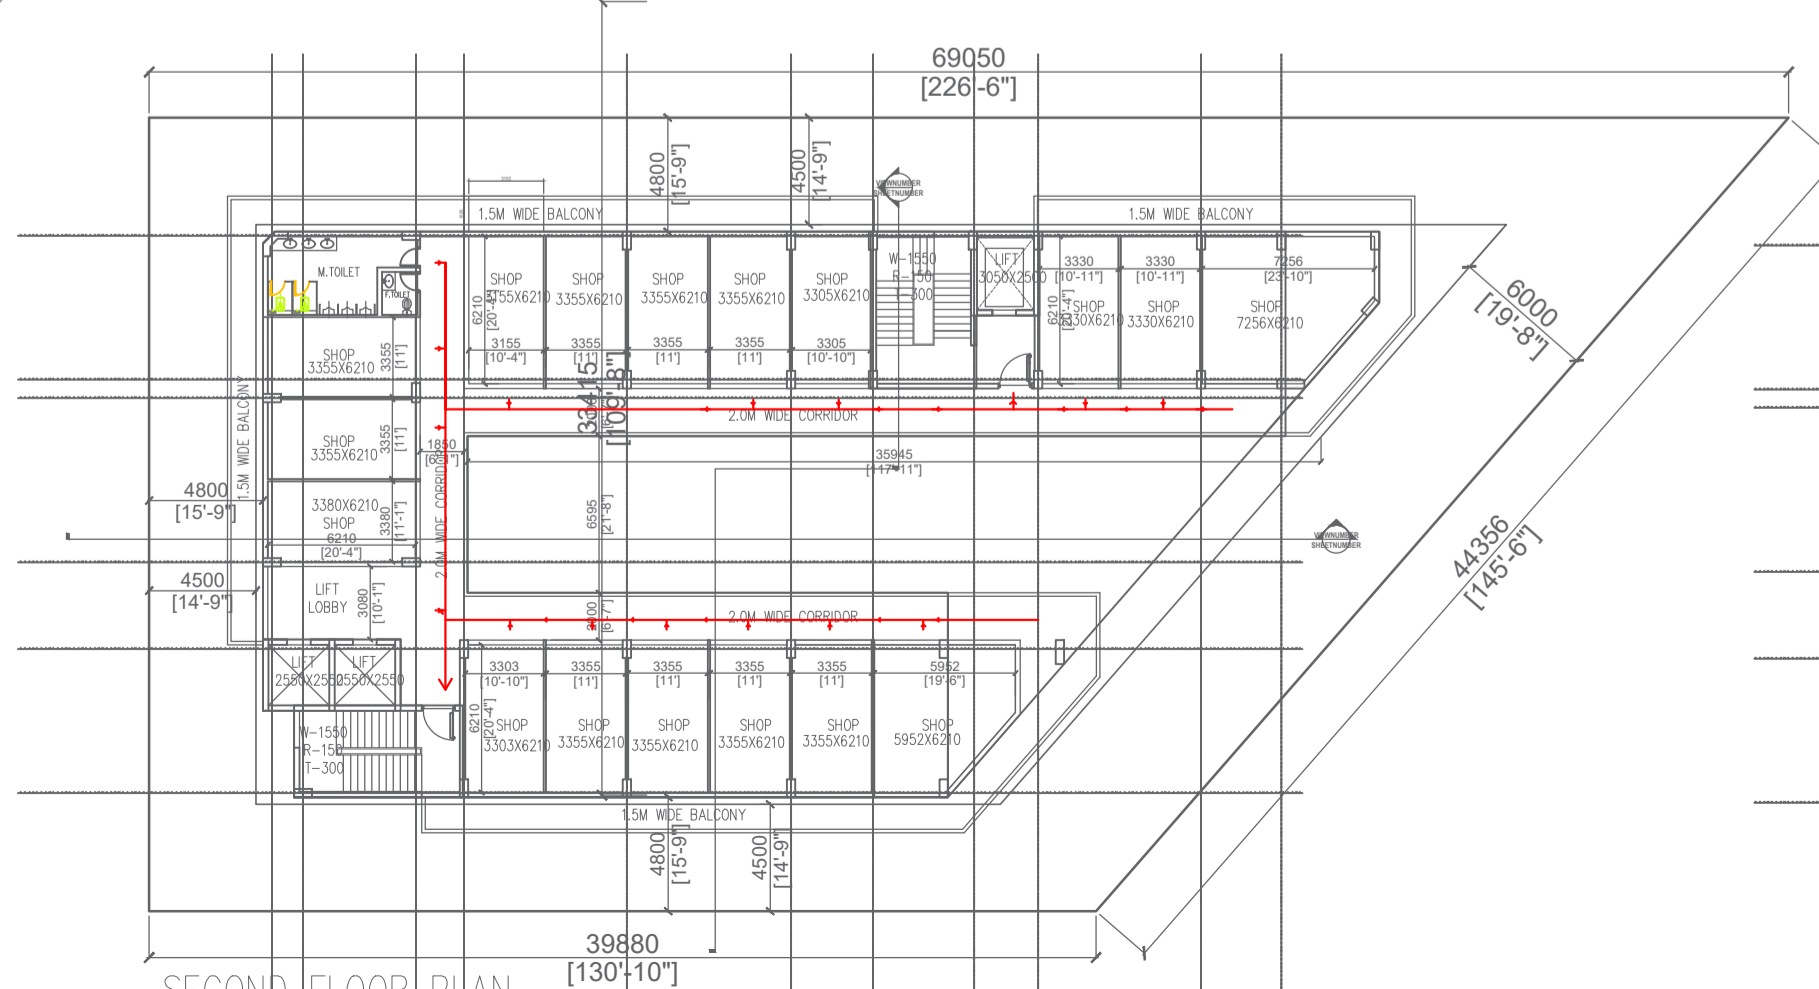

SECOND FLOOR PLAN
SCALE 1:200

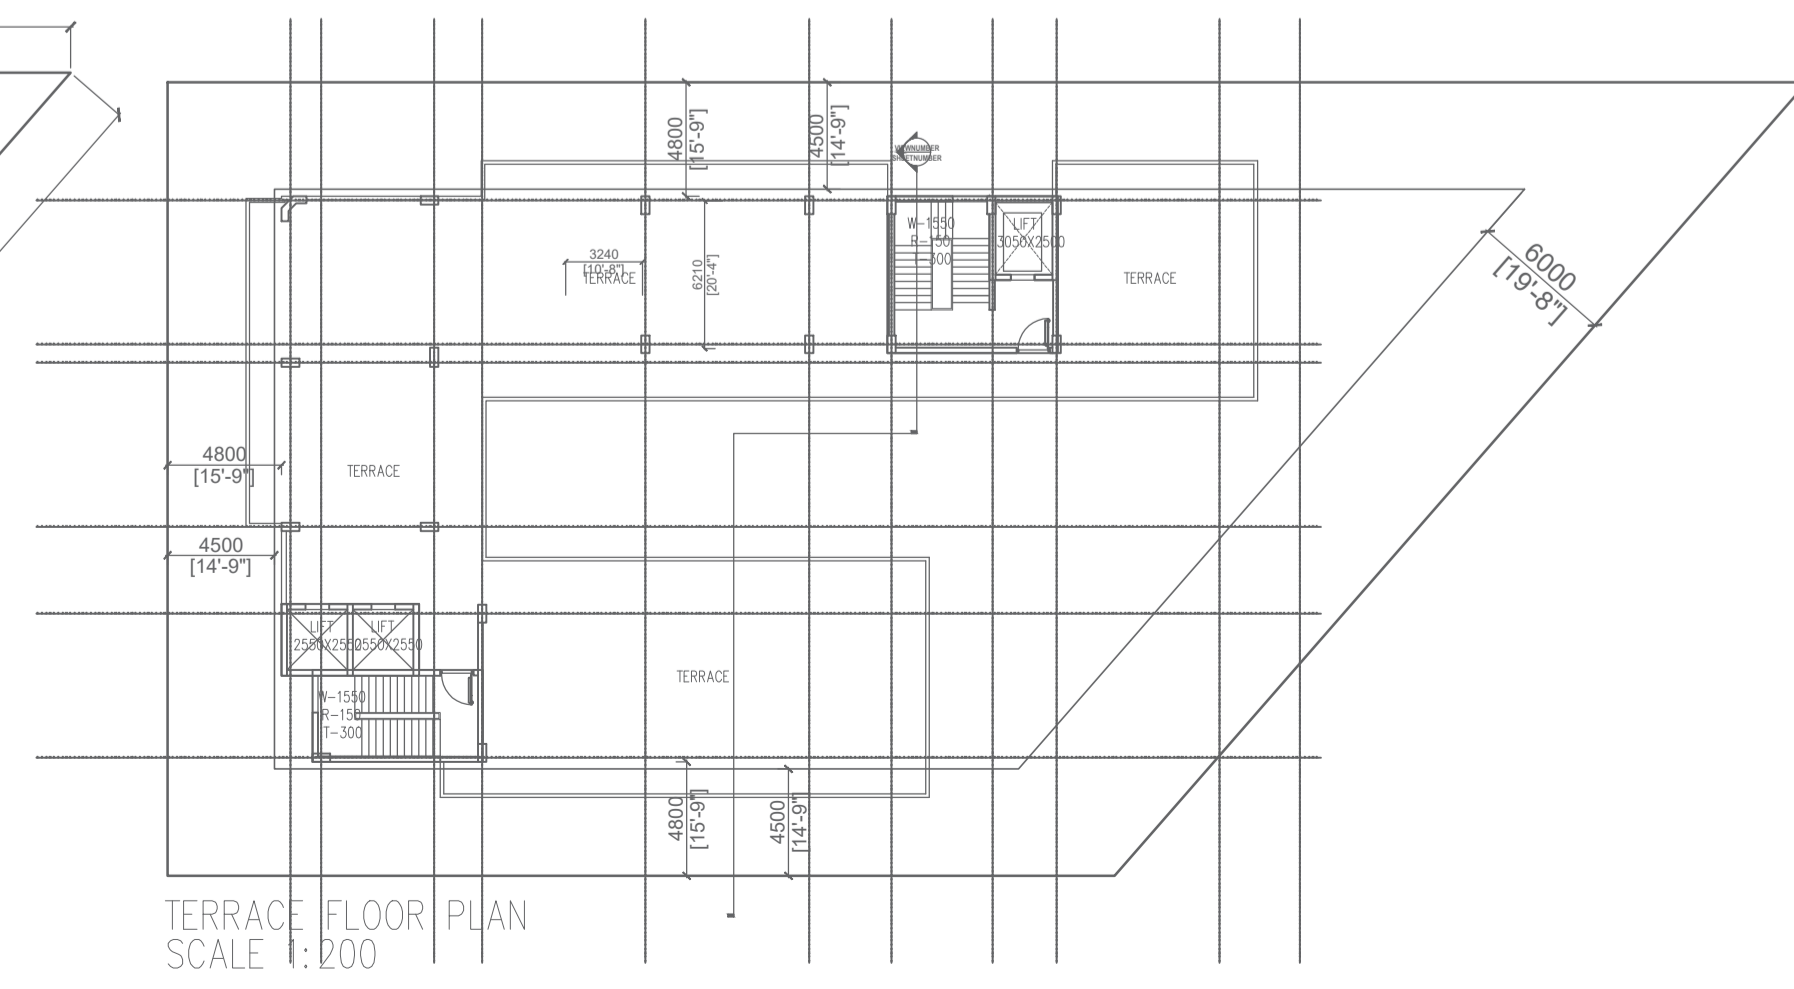

TERRACE FLOOR PLAN
SCALE 1:200

1 DIMENSIONAL LEVELS INDICATED ARE STRUCTURAL UNLESS OTHERWISE SPECIFIED.
2 THE DRAWING, UNLESS OTHERWISE SPECIFIED, TO BE PLOTTED TO STANDARD PAPER SIZE.
3 ONLY THE DIMENSIONS ARE TO BE FOLLOWED IN ANY CASE BY THE CONTRACTOR.
4 WORKING DIMENSIONS ARE TO BE INDICATED BY RED DIMENSION LINES.
5 ALL DIMENSIONS TO BE INDICATED BY RED DIMENSION LINES.
6 ALL DIMENSIONS TO BE INDICATED BY RED DIMENSION LINES.
7 ALL DIMENSIONS TO BE INDICATED BY RED DIMENSION LINES.

NO	DATE	BY	CHECKED BY	DESCRIPTION OF REVISIONS

OWNER SIGN & STAMP

ARCHITECT SIGN & STAMP



PROJECT:
UNWEST AERO HUB
KH - 112, MIRZAPUR PARGANA
DANKAUR
TH - G.B NAGAR, DISTT - G.B.NAGAR

CLIENT:
UNWEST INFRA TECH PVT LTD

PROJECT ARCHITECTS:
HOME DESIGN HUB
TAMOOR NAGAR NEW FRIENDS COLONY
NEW DELHI
TEL: + 9171717968648, +919582491867
DELHI-LUCKNOW-MEERUT

PURPOSE OF RELEASE
WASTE DISPOSAL PLAN

STAGE:	SUBMISSION	
DIRECTION:	Drawing No:	Current Revision:
		R0
Start Date:	Issue Date:	Last saved Date:
02.03.2025		
Project Code:	MRL	
Bidding/Block:	MASTER PLAN	
Floor:		
Drawing title:	SUBMISSION DRAWING	
File path:	C:\Users\ASUS\Downloads\Subsoth J New Block 3 (1).dwg	

THIS DRAWING IS THE SOLE PROPERTY OF HOME DESIGN HUB. IT IS TO BE USED FOR THE PROJECT ONLY AND NOT TO BE REPRODUCED OR COPIED IN ANY MANNER WITHOUT THE WRITTEN PERMISSION OF HOME DESIGN HUB.