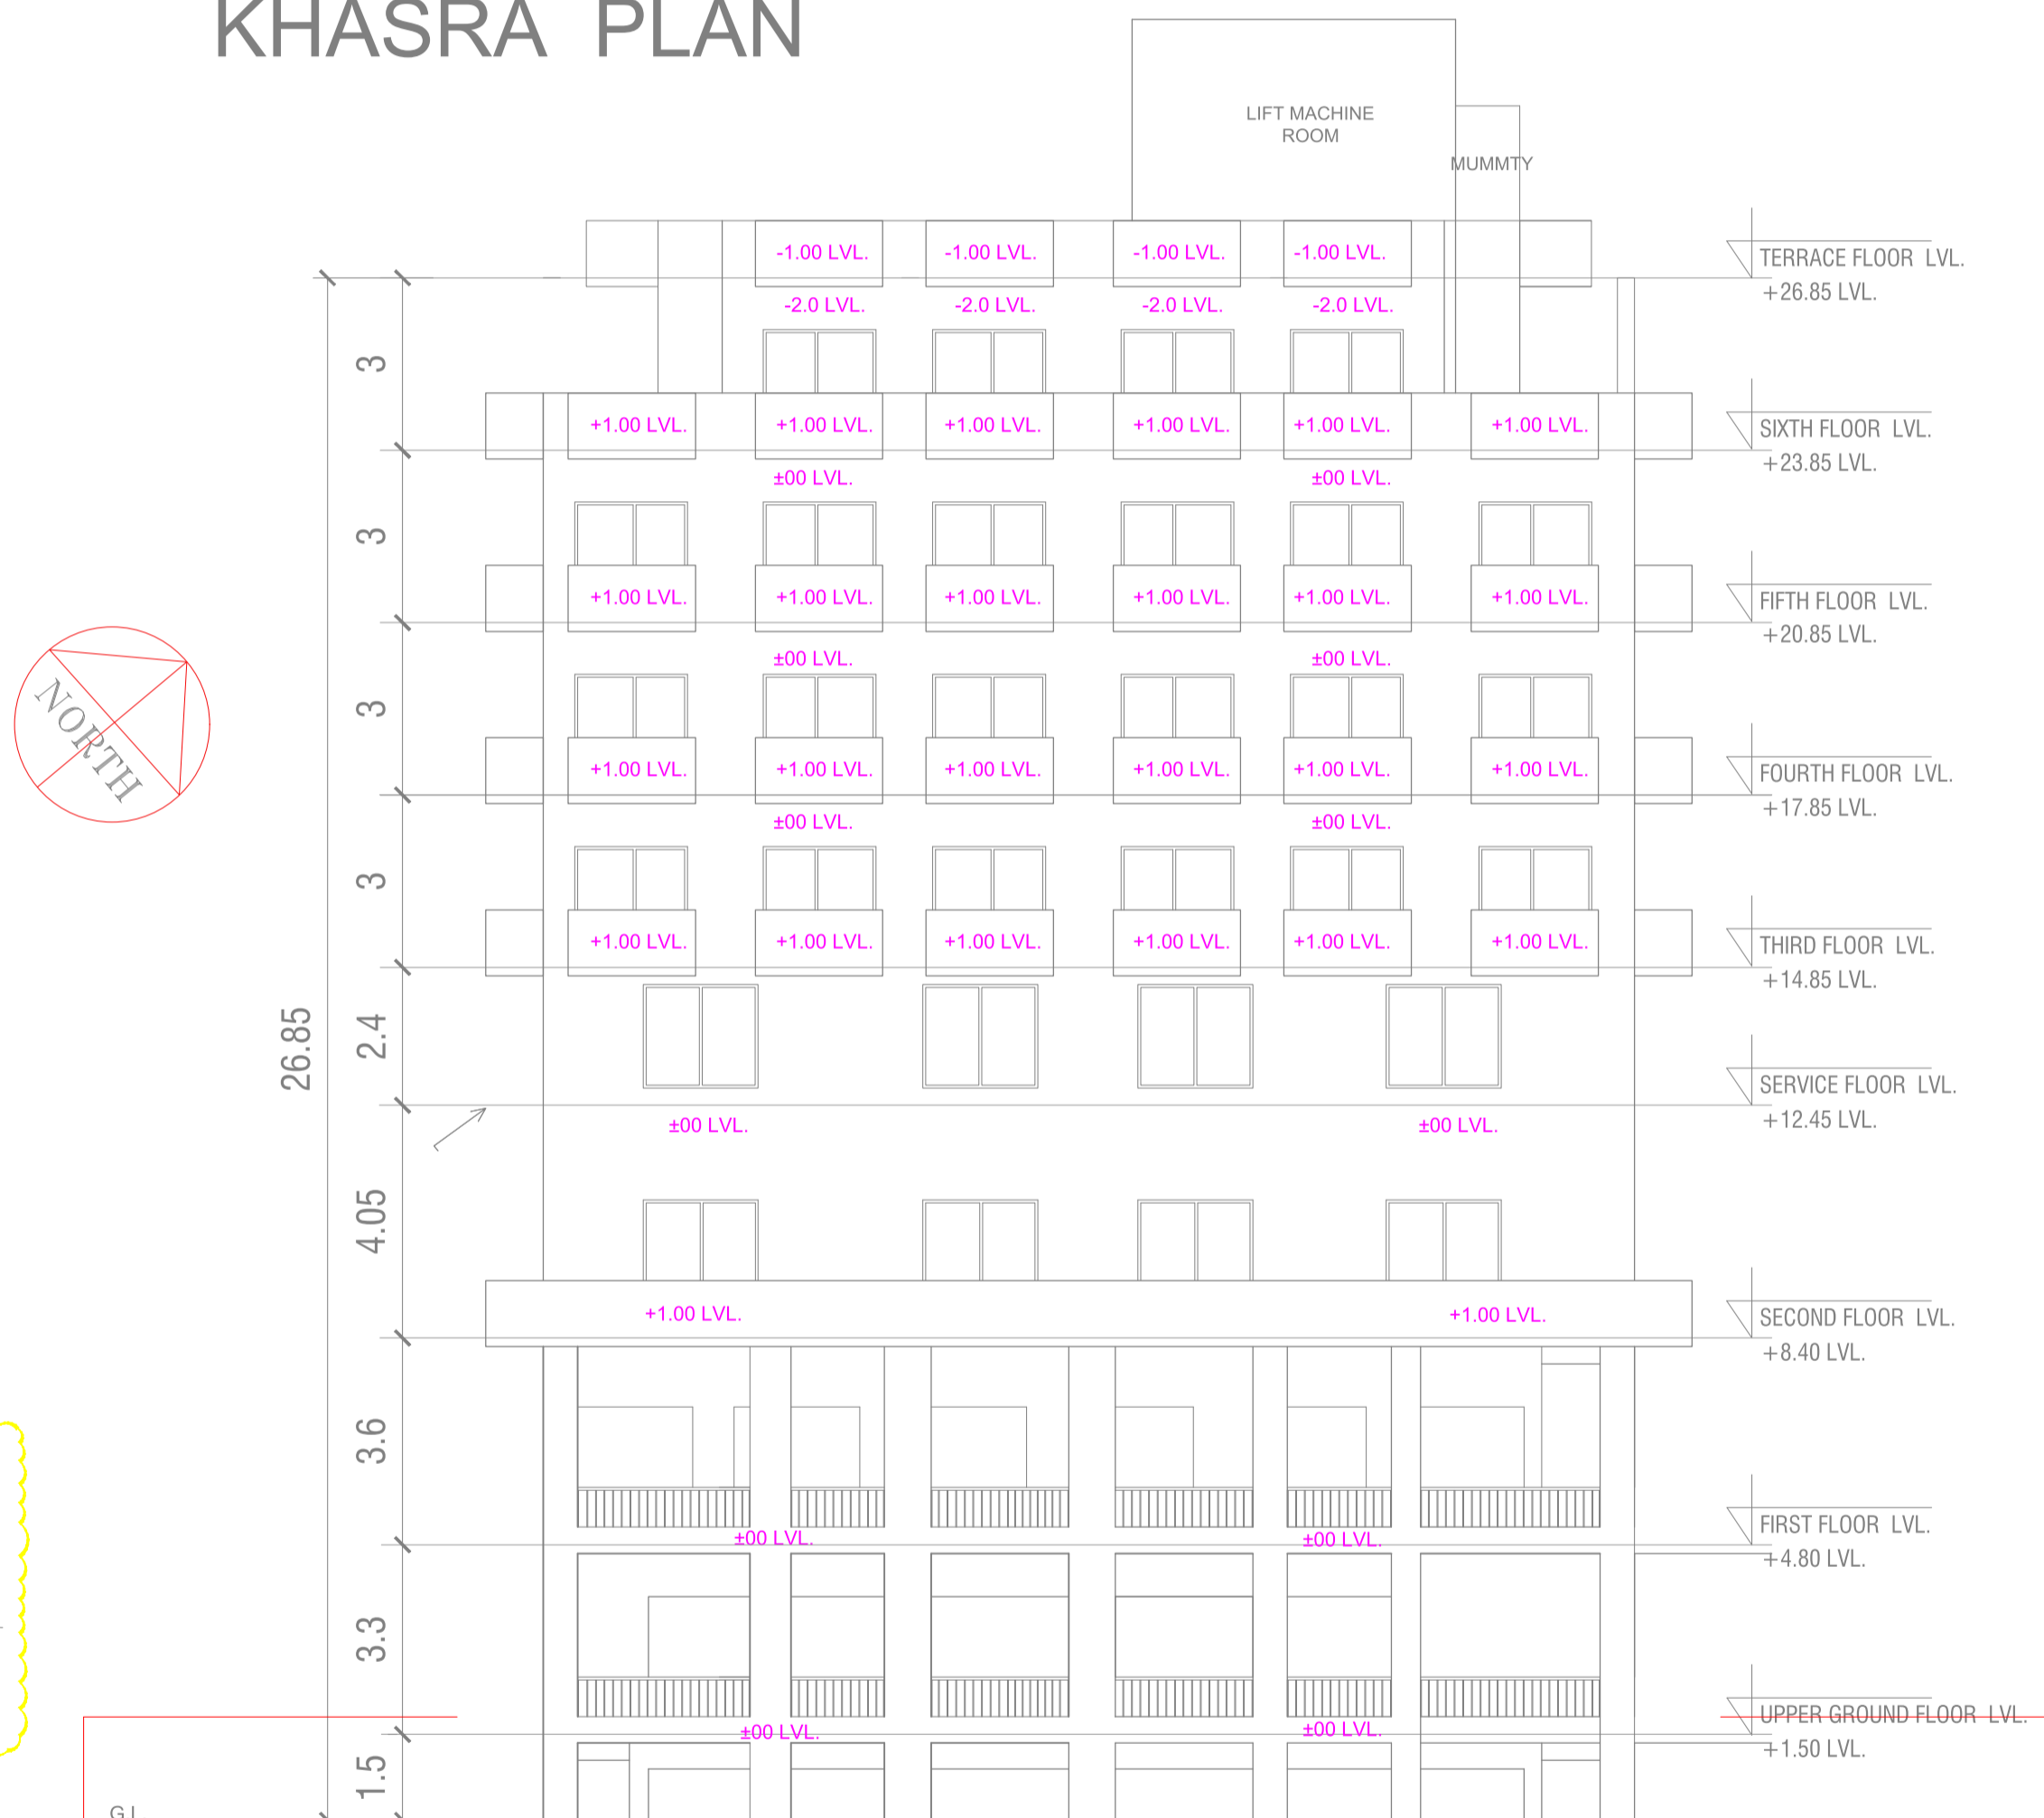


KHASRA PLAN

KHASRA NO. & VILLAGE	TOTAL AREA IN SQ.MT
1187m Noornagar	1920.00
1188m Noornagar	2026.00
TOTAL AREA =	<u>3946.00</u>

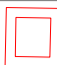






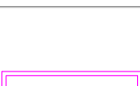


FRONT ELEVATION

PROPOSED F.A.R AREA DISTRIBUTION DETAILS				
S.NO	FLOOR	COMMERCIAL AREA	HOTEL AREA	TOTAL AREA
1.	LOWER GROUND FLOOR	559.83 SQ.MT	-----	559.83 SQ.MT
2.	UPPER GROUND FLOOR	559.83 SQ.MT	329.69 SQ.MT	889.52 SQ.MT
3.	FIRST FLOOR	139.96 SQ.MT	749.53 SQ.MT	889.49 SQ.MT
4.	SECOND FLOOR	-----	889.48 SQ.MT	889.48 SQ.MT
5.	THIRD FLOOR	-----	846.00 SQ.MT	846.00 SQ.MT
6.	FOURTH FLOOR	-----	846.01 SQ.MT	846.01 SQ.MT
7.	FIFTH FLOOR	-----	846.00 SQ.MT	846.00 SQ.MT
8.	SIXTH FLOOR	-----	510.09 SQ.MT	510.09 SQ.MT
	TOTAL AREA	1259.62 SQ.MT	5016.80 SQ.MT	6276.42 SQ.MT

Water Supply and Waste Disposal Plan

PLUMBING LEGEND:-

	SEWER MANHOLE(910Ø & ABOVE)
	SW-SEWER LINE
	STORM MANHOLE(910Ø & ABOVE)
	ST-STORM WATER LINE
	DOMESTIC WATER SUPPLY LINE
	IRRIGATION LINE
	BORE WELL LINE
	RAIN WATER HARVESTING PIT

AREA STATEMENT

[illegible]

PROJECT :

SUBMISSION DRAWING FOR
PROPOSED BUDGET / NON STAR HOTEL
BUILDING " BLUEMOON CENTRAL" AT
KHASRA NO.- 1187&1188 AT VILLAGE
NOORNAGAR GHAZIABD (U. P.)

OWNER;-

DEVELOPER :-

M/s.Progressive Construction

SHEET TITLE :

SITE PLAN KHASRA PLAN
ELEVATION

Tutan Yeri

OWNER SIGN

ARCHITECT SIGN

SCALE :

DRG. NO.

DATE :

DEALT :

CHECKED :

SD-01