
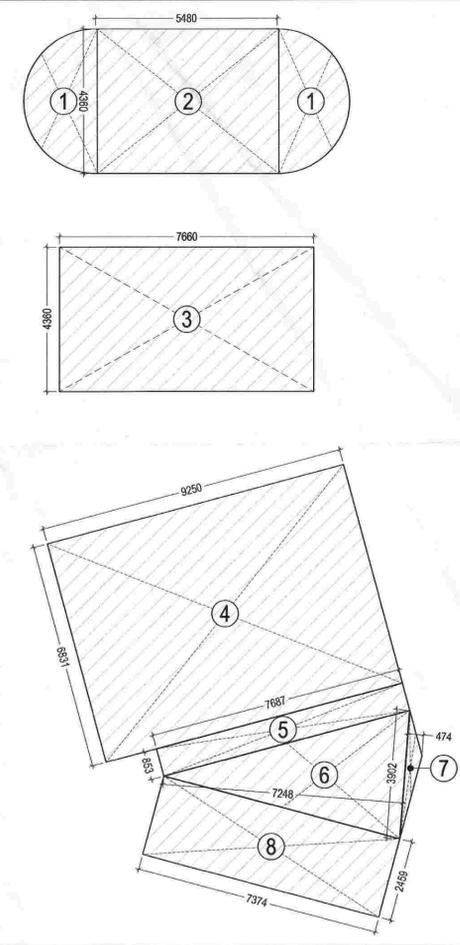


PROJECT
PROPOSED DEVELOPMENT FOR PLOT MEASURING 24.715 ACRES IN SECTOR-TECH ZONE -4, PLOT NO.-17 GREATER NOIDA.
 BEING DEVELOPED BY M/s S.P. Sai IT Pvt. Ltd

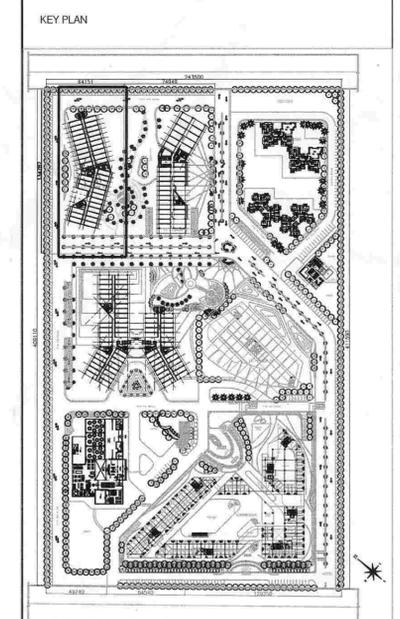



AREA DETAIL
MUMTY MACHINE ROOM/OHT AREA

1 = 7.258 X 2	= 14.516 SQMT
2 = 5.480 X 4.360	= 23.892 SQMT
3 = 7.660 X 4.360	= 33.397 SQMT
4 = 9.250 X 6.831	= 63.186 SQMT
5 = 7.687 X 0.853	= 6.557 SQMT
6 = 1/2 X 3.902 X 7.248	= 14.140 SQMT
7 = 1/2 X 3.902 X 0.474	= 0.924 SQMT
8 = 7.374 X 2.459	= 18.132 SQMT
TOTAL	= 174.744 SQMT
TOTAL AREA = 174.744 X 3	= 524.232 SQMT

TOWER - 2
DOORS/WINDOWS SCHEDULE (TERRACE LEVEL)

SR. NO.	TYPE	WIDTH	LINTEL	CILL	NOS.	REMARKS
1	D1	1000	2100	00	01	
2	D4	1200	2100	00	02	
3	FD	1200	2100	00	01	
4	GL3	STRUCTURAL GLAZING AS PER CONSULTANTS				
5	GL4	STRUCTURAL GLAZING AS PER CONSULTANTS				

- PLUMBING LEGENDS**
- 1 - 100 MM DIA SOIL WASTE PIPE
 - 2 - 100 MM DIA WASTE PIPE
 - 3 - 75 MM DIA ASP
 - 4 - 50 MM DIA UP PIPE
 - 5 - 65/50 MM DIA DOWN PIPE
 - 6 - 150 MM DIA RAIN WATER PIPE

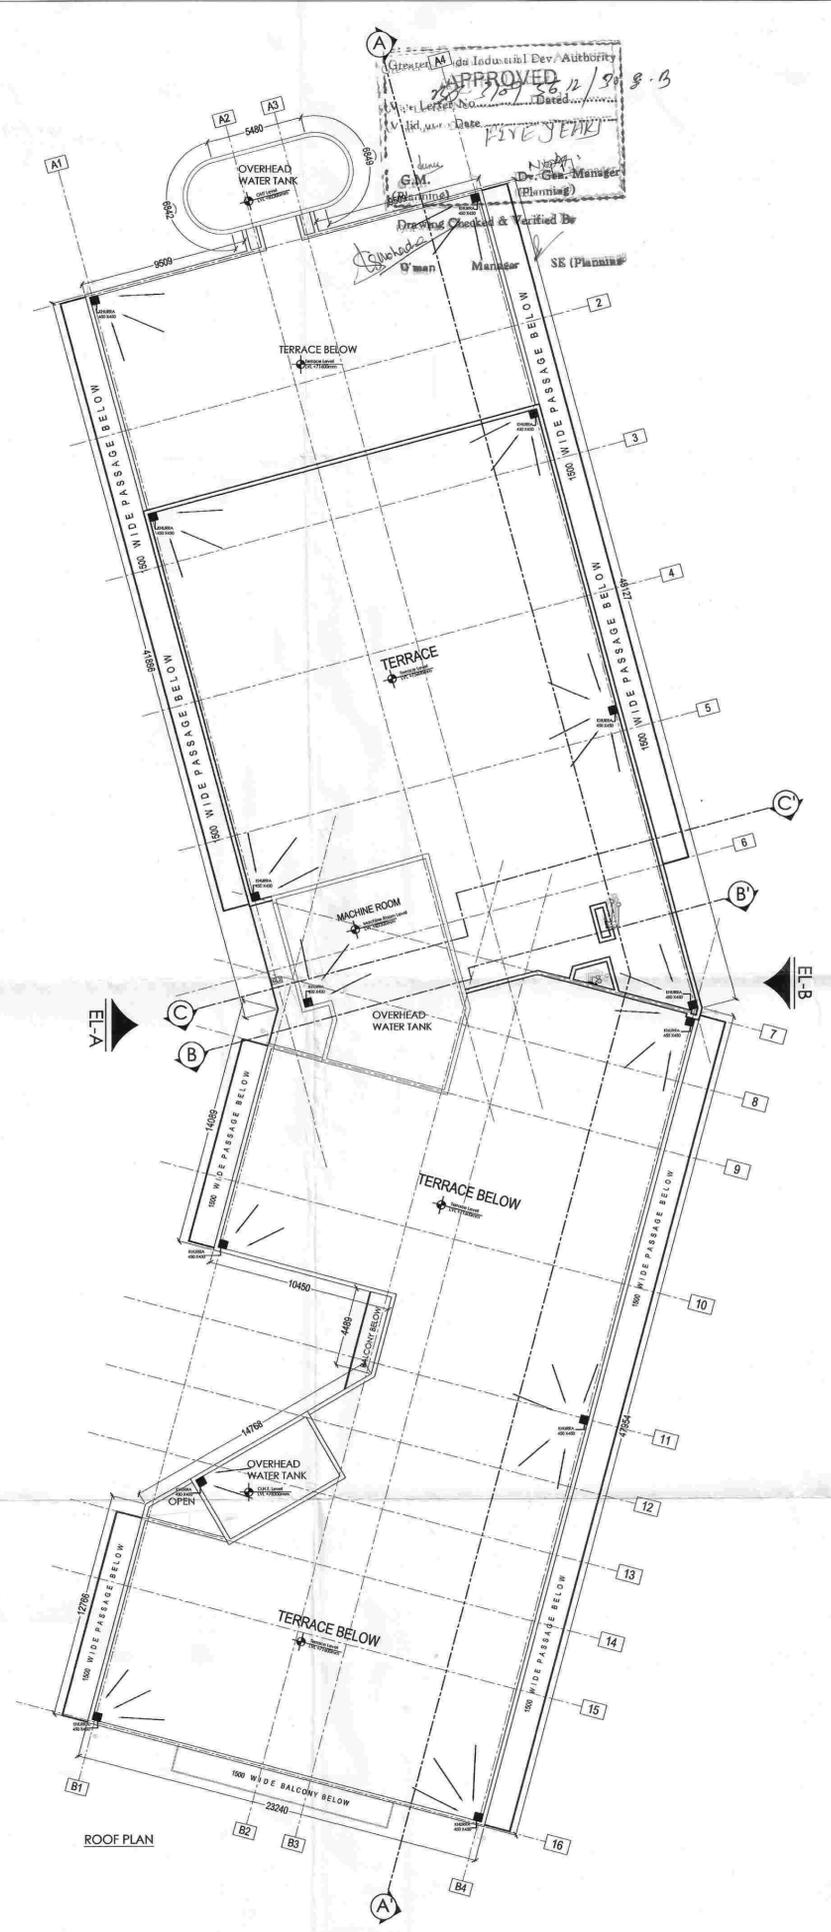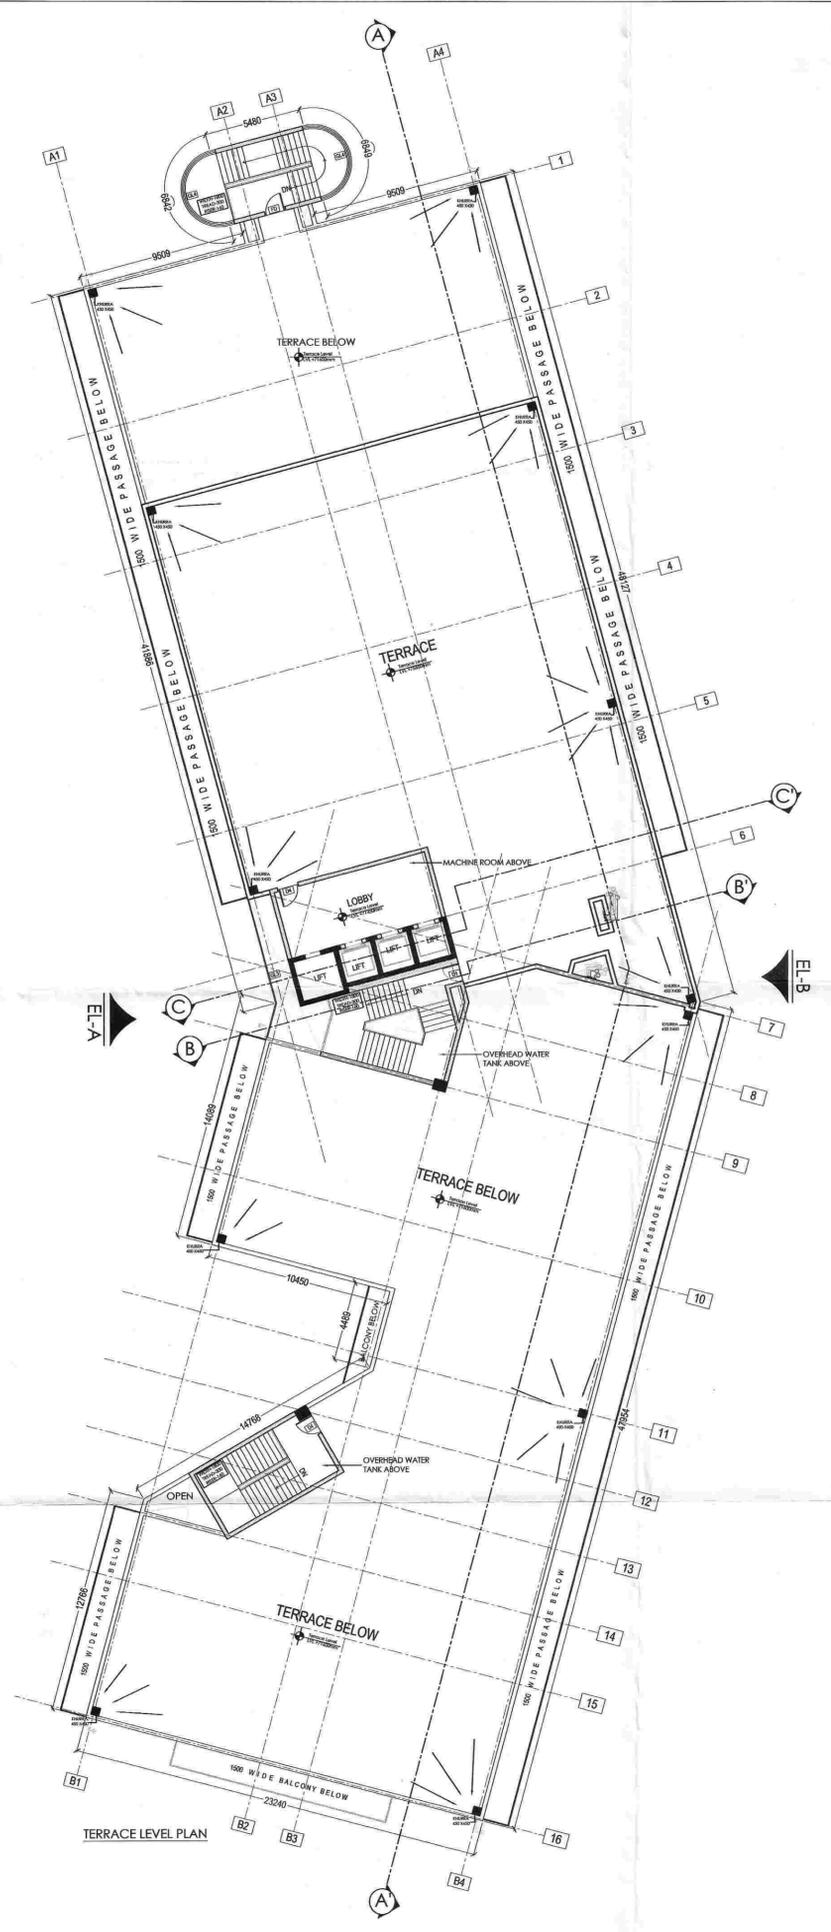

REVISION	SCALE	NORTH-
R3	1:300	

DRAWING NO.
1039/60/SUB/IT-T2/PLAN/4

For SP SAI IT PVT. LTD.
 Authorised Signatory

OWNER'S SIGNATURE

ASHOK VARAYAN PANDIT
 REGISTERED ARCHITECT

ARCHITECT'S SIGNATURE

DRAWING
TERRACE LEVEL PLAN & ROOF PLAN
IT- T2

DRAWN BY: NITIN GUPTA

ACPL ISO 9001:2008
 Architecture Management Planning

ACPL Design Ltd
 J-103 South Extension-1
 New Delhi 110048, India
 T: +91 11 2462196
 F: +91 11 2462109
 E: contact@acpln.com