


PROJECT  
**PROPOSED DEVELOPMENT FOR PLOT MEASURING 24.715 ACRES IN SECTOR-TECH ZONE -4, PLOT NO.-17 GREATER NOIDA. BEING DEVELOPED BY- M/s. S.P. SAI IT PVT. LTD.**

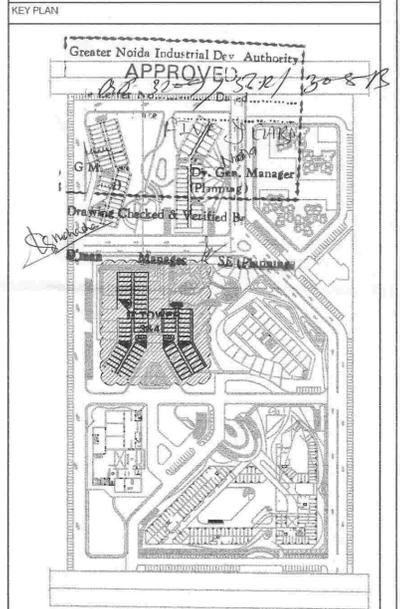


- PLUMBING LEGENDS**
- 1 - 100 MM DIA SOIL WASTE PIPE
  - 2 - 100 MM DIA WASTE PIPE
  - 3 - 75 MM DIA ASP
  - 4 - 50 MM DIA UP PIPE
  - 5 - 65/50 MM DIA DOWN PIPE
  - 6 - 150 MM DIA RAIN WATER PIPE




**TOWER -2**

**DOORS/WINDOWS SCHEDULE**

SR. NO.	TYPE	WIDTH	LINTEL	CILL
1	DW	3000	2400	00
1	DW1	3725	2100	00
2	D1	1200	2100	00
3	D2	900	2100	00
4	D3	1000	2100	00
5	D4	1500	2100	00
6	GL1	3725	3250	00/00

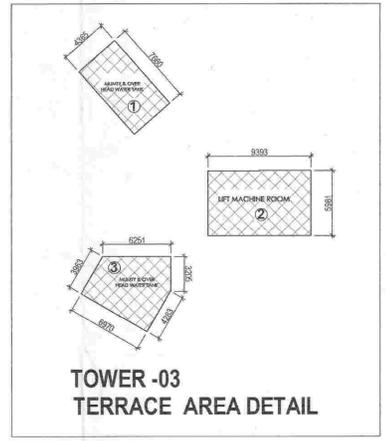

- TERRACE SERVICES AREA DETAIL**
- TERRACE SERVICES AREA DETAIL**
- 1 = 7.660 X4.365X2 = 66.871 SQMT
  - 2 = 9.393 X5.981 = 56.179 SQMT
  - 3 = P.line Area 16.406X2 = 32.812 SQMT
  - 4 = 3.154x2X2 = 12.616 SQMT
  - 5 = 5.400x4.360X2 = 47.088 SQMT
  - 6 = 12.900x5.036 = 64.964 SQMT
  - 7 = Pline area 16.278X2 = 35.556 SQMT
  - TOTAL SERVICES AREA = 316.086 SQMT.**

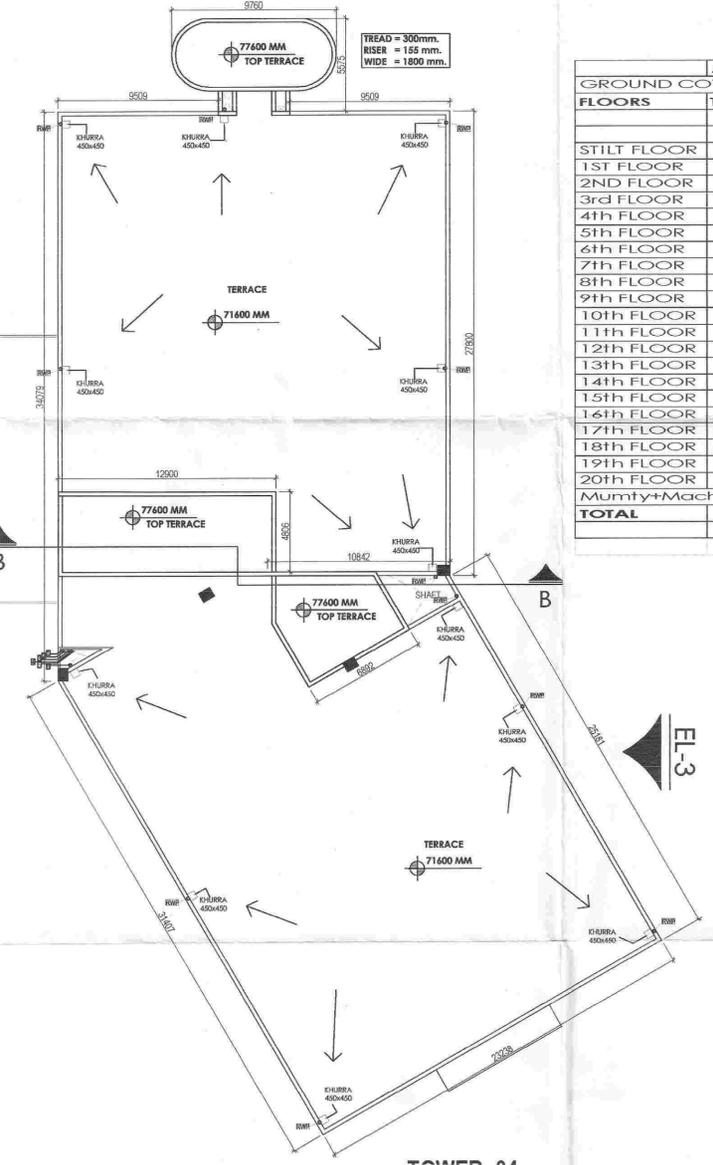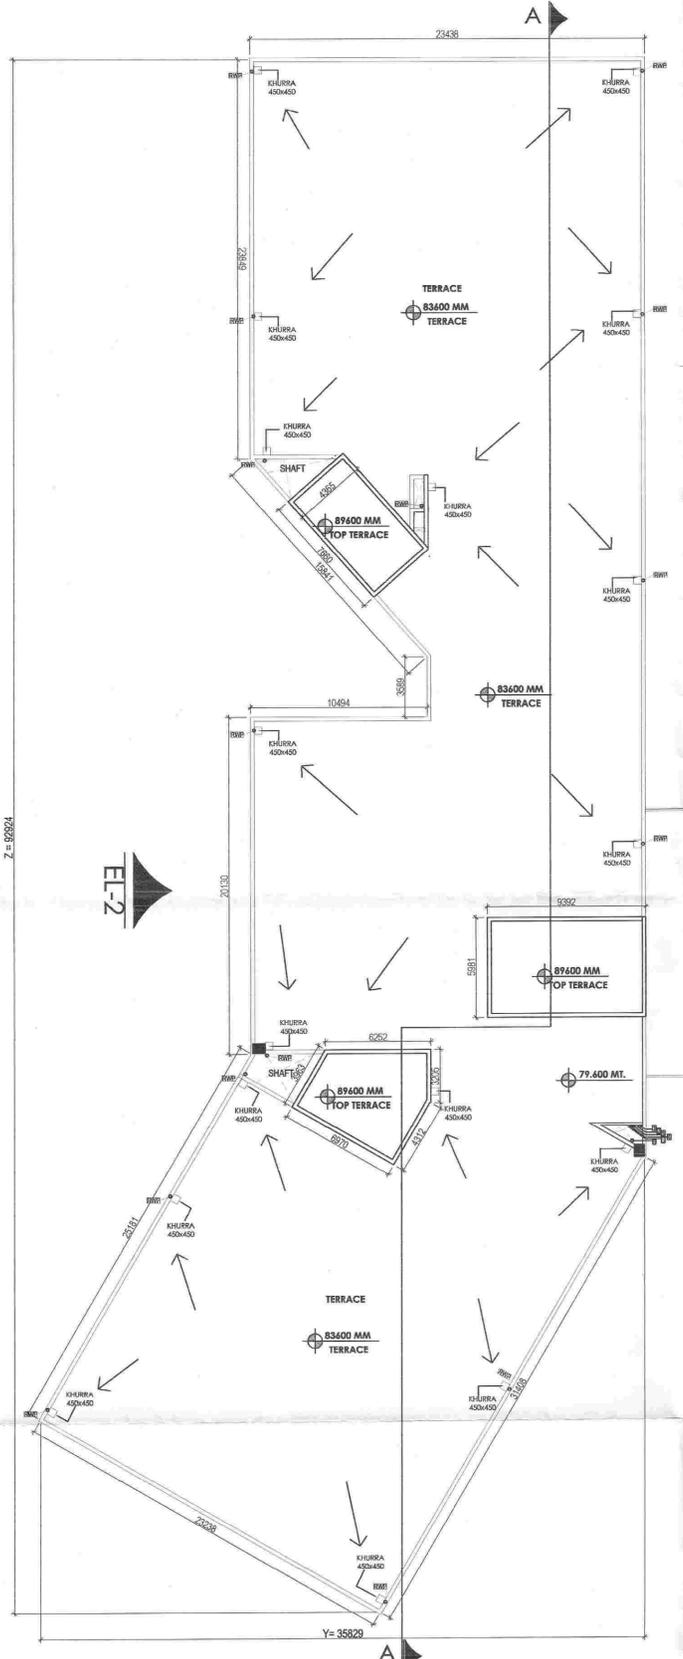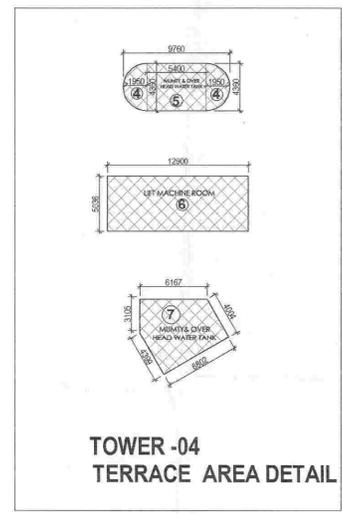

**AREA DETAIL OF GROUND FLOOR IT-3&4**

GROUND COVERAGE = 3664.985 SQMT

FLOORS	TOTAL FLOOR AREA (X)	AREA FOR SERVICES (Y)	FREE AREA	TOTAL COVERAGE AREA (Z)
	F.A.R.	(15% OF FLOOR AREA)		(X+Y = Z)
STILT FLOOR	311.358	162.501	3191.126	3664.985
1ST FLOOR	3251.781	164.898		3416.679
2ND FLOOR	3251.781	164.898		3416.679
3rd FLOOR	3251.781	164.898		3416.679
4th FLOOR	3251.781	164.898		3416.679
5th FLOOR	3251.781	164.898		3416.679
6th FLOOR	3337.894	109.146		3447.04
7th FLOOR	3251.781	164.898		3416.679
8th FLOOR	3251.781	164.898		3416.679
9th FLOOR	3251.781	164.898		3416.679
10th FLOOR	3251.781	164.898		3416.679
11th FLOOR	3251.781	164.898		3416.679
12th FLOOR	3337.894	109.146		3447.04
13th FLOOR	3251.781	164.898		3416.679
14th FLOOR	3251.781	164.898		3416.679
15th FLOOR	3251.781	164.898		3416.679
16th FLOOR	3251.781	164.898		3416.679
17th FLOOR	3251.781	164.898		3416.679
18th FLOOR	1915.141	89.789		2004.93
19th FLOOR	1915.141	89.789		2004.93
20th FLOOR	1915.141	89.789		2004.93
Mummy+Machine room +O.H.W.T		316.066		316.066
<b>TOTAL</b>	<b>61509.284</b>	<b>3439.696</b>	<b>3191.126</b>	<b>68140.106</b>

REVISION	SCALE	NORTH
<b>R0</b>	<b>1:150</b>	

DRAWING NO.  
**1039/60/SUB/Terr Plan area.-05**

For SP SAI IT PVT. LTD.  
 Authorised Signatory  
 OWNER'S SIGNATURE

ASHOK NARAYAN PANDIT  
 REGISTERED ARCHITECT  
 CA/87/10461  
 ARCHITECT'S SIGNATURE

DRAWING  
**TERRACE PLAN**  
**IT- T 3 & 4**  
 DRAWN BY: BRIJ

**ACPL** ISO 9001:2008  
 Architecture Management Planning  
 ACPL Design Ltd  
 J 103 South Extension-I New Delhi-110048 India T: +91 11 2602235 F: +91 11 2606039  
 www.acpln.co.in E: info@acpln.co.in C: +91 11 2606039