


PLUMBING LEGENDS

- 1 - 100 MM DIA SOIL WASTE PIPE
- 2 - 100 MM DIA WASTE PIPE
- 3 - 75 MM DIA ASP
- 4 - 50 MM DIA UP PIPE
- 5 - 65/50 MM DIA DOWN PIPE
- 6 - 150 MM DIA RAIN WATER PIPE

DOOR OPENING SCHEDULE

S.NO	LABEL	SIZE(WXH)	LINTEL LVL	QUANTITY	REMARKS
1.	D1	2400 X 2100	2100	02	DOUBLE SHUTTER DOORS FOR OFFICE ENTRY.
2.	D2	1200 X 2100	2100	34	SINGLE SHUTTER DOORS FOR OFFICE ENTRY.
3.	D3	1200 X 2400	2400	04	SINGLE SHUTTER FIRE DOORS IN STAIRCASES & SERVICES.
3.	D4	750 X 2100	2100	03	SINGLE SHUTTER DOORS IN TOILETS & PANTRY.
4.	GL1	1000 X 2400	2400	01	GLAZED LIFT LOBBY DOOR.

PROJECT
PROPOSED DEVELOPMENT FOR PLOT MEASURING 24.715 ACRES IN SECTOR-TECH.ZONE-4,PLOT NO.-17 GREATER NOIDA. BEING DEVELOPED BY: M/S S.P SAI IT PVT.LTD.

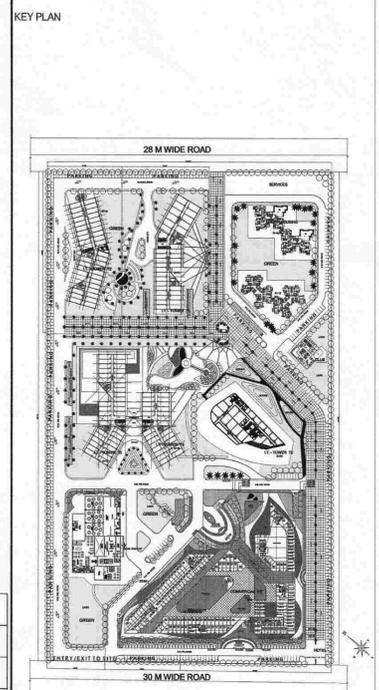

THIRD FLOOR PLAN
F.F.L + 14750mm


THIRD FLOOR AREA DETAILS

XxY	64.78	X	30.92							
										2003.00 SQ.M
DEDUCTIONS (D)										
3	19.15	X	30.92	X	0.50					296.06 SQ.M
4	REFER AS PER DRG = 3.15 SQ.M									
5	9.04	X	14.59	X	0.50					65.95 SQ.M
6	9.04	X	5.72							51.71 SQ.M
7	9.04	X	5.60	X	0.50					25.31 SQ.M
8	REFER AS PER DRG = 0.90 SQ.M									
9	24.29	X	1.58	X	0.50					19.19 SQ.M
10	REFER AS PER DRG = 1.31 SQ.M									
11	7.16	X	5.33	X	0.50					19.08 SQ.M
12	REFER AS PER DRG = 4.24 SQ.M									
13	4.10	X	19.27	X	0.50					39.50 SQ.M
14	REFER AS PER DRG = 0.30 SQ.M									
TOTAL										526.70 SQ.M
TOTAL DEDUCTION(D)										XxY-D
										2003.00
THIRD FLOOR COVERED AREA										1476.30 SQ.M

SERVICES AREA ON THIRD FLOOR

Area	Dimensions	Area
A	5.00 X 4.16	20.80 SQ.M
B	7.03 X 4.40	30.93 SQ.M
C	3.00 X 8.79	26.37 SQ.M
D	6.36 X 4.54	28.87 SQ.M
E	2.30 X 0.90	2.07 SQ.M
F	2.40 X 0.60 X 2.00	2.88 SQ.M
G	1.20 X 0.60	0.72 SQ.M
H	1.23 X 0.60	0.74 SQ.M
I	2.54 X 0.83	2.11 SQ.M
J	1.20 X 1.16	1.39 SQ.M
K	1.20 X 0.60	0.72 SQ.M
1	2.35 X 2.30	5.41 SQ.M
2	2.40 X 2.50	6.00 SQ.M
THIRD FLOOR SERVICES AREA		159.01 SQ.M

NET F.A.R. AREA = COVERED AREA - SERVICES AREA = 1476.30 - 159.01 = 1317.29

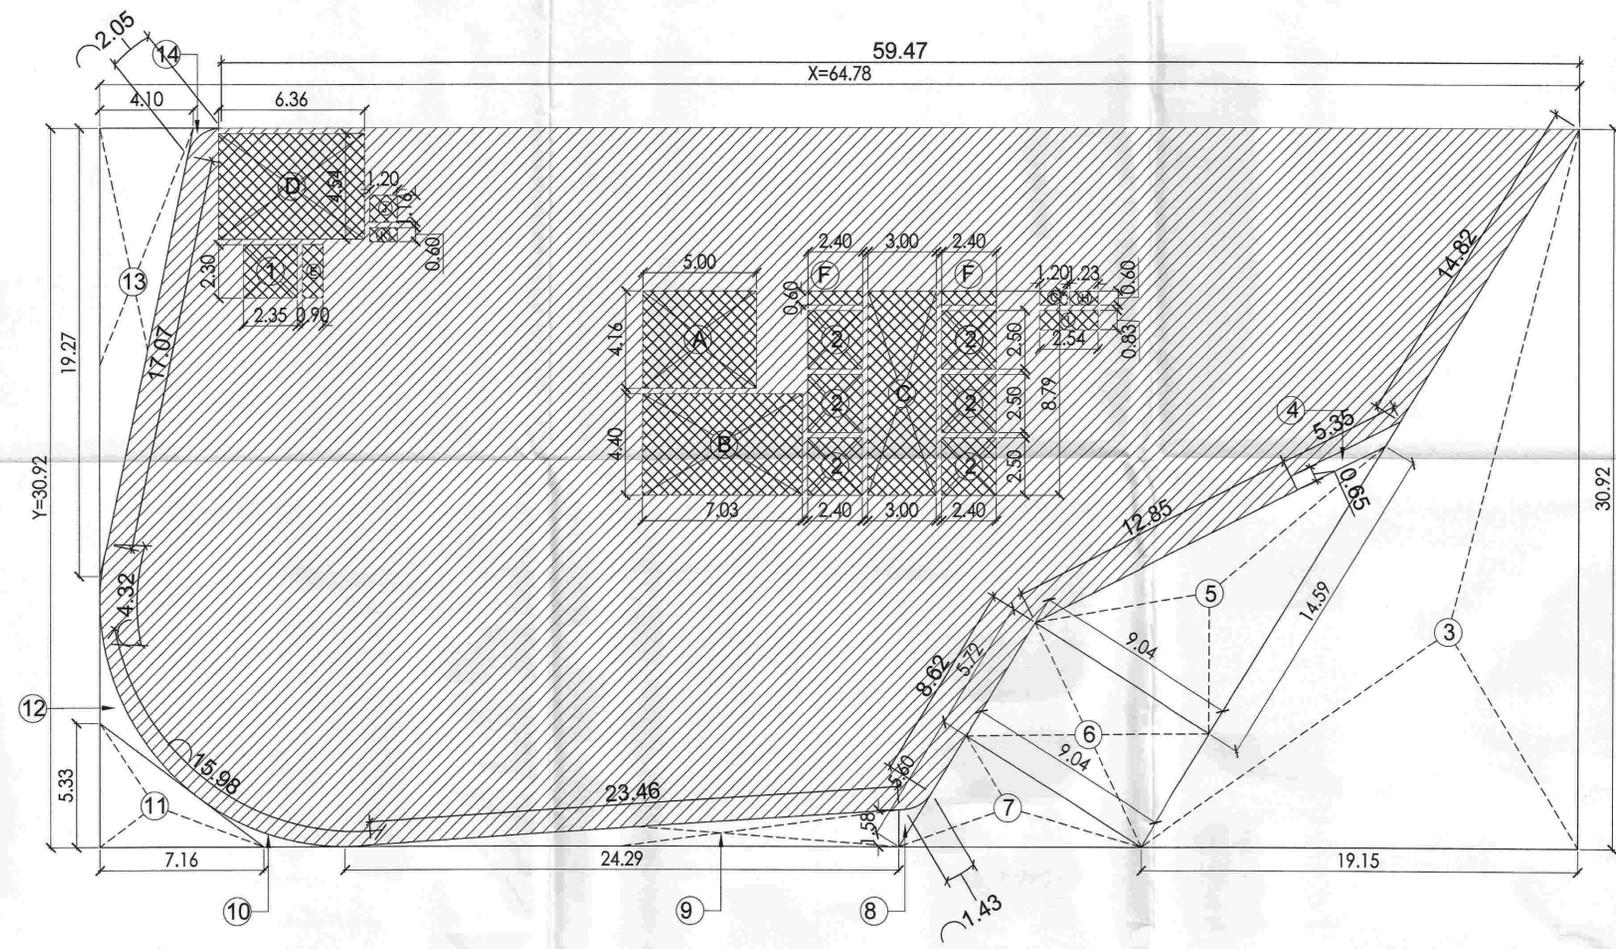

REVISION SCALE NORTH-

R3 1:150

DRAWING NO. **1039/60/SUB/FLOOR PLAN-04**

For SP SAI IT PVT. LTD.
Authorised Signatory

OWNER'S SIGNATURE

ASHOK NARAYAN PARIKASHI
REGISTERED ARCHITECT
CA/82/46451

ARCHITECT'S SIGNATURE

DRAWING **THIRD FLOOR PLAN IT TOWER - 05**

DRAWN BY: ALANKRIT KUSHWAHA

ACPL ISO 9001:2008
Architecture Management Planning

ACPL Design Ltd
J-103 South Extension-1
New Delhi 110049, India
T: +91 11 26230100
F: +91 11 26230200
E: contact@acpltd.com