

Greater Noida Industrial Dev. Authority
 APPROVED
 Vide Letter No. / 3012 / 2018
 Dtd. upon Date: FIVE YEARS
 Drawing Checked & Verified By: [Signature]
 Manager of Planning

- PLUMBING LEGENDS**
- 1 - 100 MM DIA SOIL WASTE PIPE
 - 2 - 100 MM DIA WASTE PIPE
 - 3 - 75 MM DIA ASP
 - 4 - 50 MM DIA UP PIPE
 - 5 - 65/50 MM DIA DOWN PIPE
 - 6 - 150 MM DIA RAIN WATER PIPE

DOOR OPENING SCHEDULE

S.NO	LABEL	SIZE(WXH)	LINTEL LVL	QUANTITY	REMARKS
1.	D1	2400 X 2100	2100	03	DOUBLE SHUTTER DOORS FOR OFFICE ENTRY.
2.	D2	1200 X 2100	2100	27	SINGLE SHUTTER DOORS FOR OFFICE ENTRY.
3.	D3	1200 X 2400	2400	04	SINGLE SHUTTER FIRE DOORS IN STAIRCASES & SERVICES.
3.	D4	750 X 2100	2100	03	SINGLE SHUTTER DOORS IN TOILETS & PANTRY.
4.	GL1	1000 X 2400	2400	01	GLAZED LIFT LOBBY DOOR.

SEVENTH FLOOR PLAN
 F.F.L. +30750mm


SEVENTH FLOOR AREA DETAILS

XxY	64.16	X	30.92			QTY.	=	1983.83	SQ.M
DEDUCTIONS (D)									
3	19.15	X	30.92	X	0.5		=	296.06	SQ.M
4	8.56	X	13.81	X	0.5		=	59.11	SQ.M
5	8.56	X	9.74				=	83.37	SQ.M
6	8.56	X	5.30	X	0.5		=	22.68	SQ.M
7	REFER AS PER DRG						=	0.90	SQ.M
8	24.36	X	1.59	X	0.5		=	19.37	SQ.M
9	REFER AS PER DRG						=	1.97	SQ.M
10	6.50	X	5.88	X	0.5		=	19.11	SQ.M
11	REFER AS PER DRG						=	2.95	SQ.M
12	4.04	X	19.25	X	0.5		=	38.89	SQ.M
13	REFER AS PER DRG						=	0.30	SQ.M
TOTAL								544.71	SQ.M
TOTAL DEDUCTION(D)								544.71	SQ.M
SEVENTH FLOOR COVERED AREA								1439.12	SQ.M


SERVICES AREA ON SEVENTH FLOOR

Area	Dimensions	Area
A	5.00 X 4.16	20.80 SQ.M
B	7.03 X 4.40	30.93 SQ.M
C	3.00 X 8.79	26.37 SQ.M
D	6.36 X 4.54	28.87 SQ.M
E	2.30 X 0.90	2.07 SQ.M
F	2.40 X 0.60 X 2.0	2.88 SQ.M
G	1.20 X 0.60	0.72 SQ.M
H	1.23 X 0.60	0.74 SQ.M
I	2.54 X 0.83	2.11 SQ.M
J	1.20 X 1.16	1.39 SQ.M
K	1.20 X 0.60	0.72 SQ.M
1	2.35 X 2.30	5.41 SQ.M
2	2.40 X 2.50 X 6	36.00 SQ.M
SEVENTH FLOOR SERVICES AREA		159.01 SQ.M

NET F.A.R. AREA = COVERED AREA - SERVICES AREA = 1439.12 - 159.01 = 1280.11

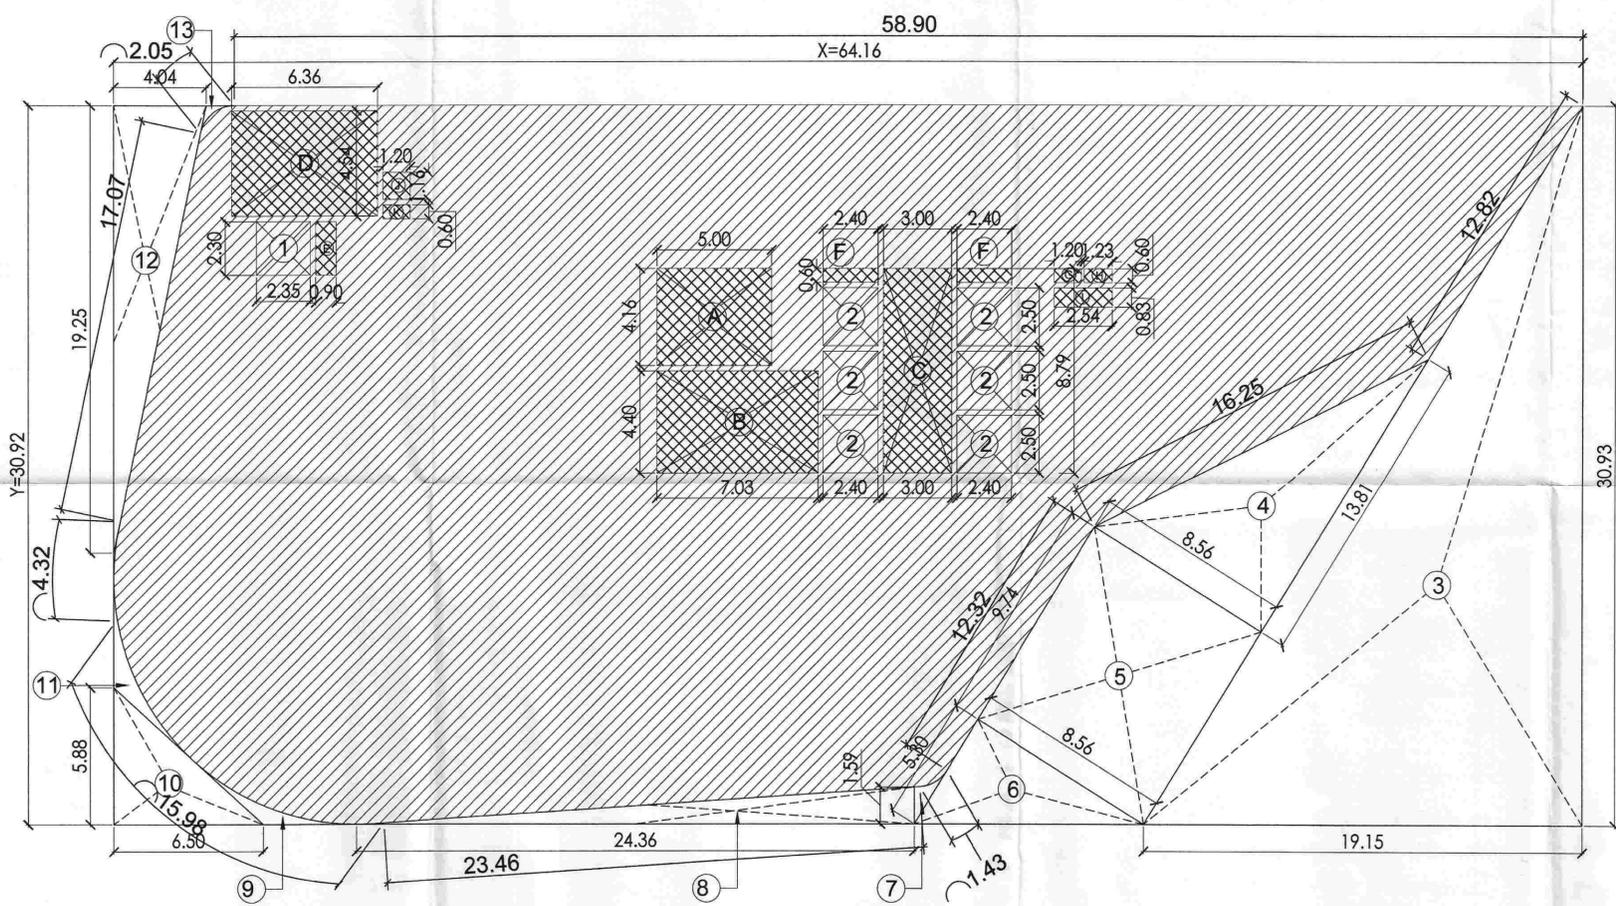

PROJECT
PROPOSED DEVELOPMENT FOR PLOT MEASURING 24.715 ACRES IN SECTOR-TECH.ZONE-4,PLOT NO.-17 GREATER NOIDA. BEING DEVELOPED BY: M/S S.P SAI IT PVT.LTD.
 KEY PLAN

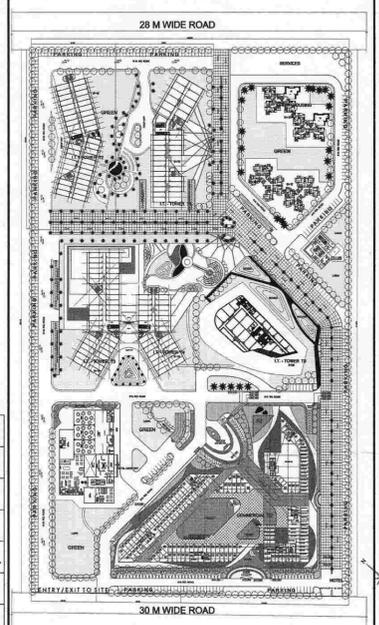

REVISION: **R3** SCALE: **1:150** NORTH: [Compass Rose]

DRAWING NO. **1039/60/SUB/FLOOR PLAN-08**

For SP SAI IT PVT. LTD.
 Authorised Signatory [Signature]
 OWNER'S SIGNATURE

ASHOK NARAYAN PANDIT
 REGISTERED ARCHITECT
 CA/87/1962
 ARCHITECT'S SIGNATURE [Signature]

DRAWING: **SEVENTH FLOOR PLAN IT TOWER-T5**

DRAWN BY: ALANKRIT KUSHWAHA

ACPL ISO 9001:2008
 Architecture Management Planning

ACPL Design Ltd
 J-103 South Extension-1
 New Delhi 110049, India
 T: +91 11 26827195
 F: +91 11 26466709
 E: contact@acplnfo.com