

Approved
 Date: 27/03/12
 By: [Signature]

- PLUMBING LEGENDS**
- 1 - 100 MM DIA SOIL WASTE PIPE
 - 2 - 100 MM DIA WASTE PIPE
 - 3 - 75 MM DIA ASP
 - 4 - 50 MM DIA UP PIPE
 - 5 - 65/50 MM DIA DOWN PIPE
 - 6 - 150 MM DIA RAIN WATER PIPE


DOOR OPENING SCHEDULE					
S.NO	LABEL	SIZE(WXH)	LINTEL LVL	QUANTITY	REMARKS
1.	D1	2400 X 2100	2100	02	DOUBLE SHUTTER DOORS FOR OFFICE ENTRY.
2.	D2	1200 X 2100	2100	30	SINGLE SHUTTER DOORS FOR OFFICE ENTRY.
3.	D3	1200 X 2400	2400	04	SINGLE SHUTTER FIRE DOORS IN STAIRCASES & SERVICES.
3.	D4	750 X 2100	2100	03	SINGLE SHUTTER DOORS IN TOILETS & PANTRY.
4.	GL1	1000 X 2400	2400	01	GLAZED LIFT LOBBY DOOR.

TENTH FLOOR PLAN
 F.F.L +42750mm


TENTH FLOOR AREA DETAILS									
XxY	65.06	X	30.93						
DEDUCTIONS (D)									
3	19.15	X	30.93	X	0.5				
4	9.28	X	14.98	X	0.5				
5	9.28	X	5.57						
6	9.28	X	5.75	X	0.5				
7	REFER AS PER DRG								
8	24.28	X	1.59	X	0.5				
9	REFER AS PER DRG								
10	6.63	X	5.90	X	0.5				
11	REFER AS PER DRG								
12	4.08	X	19.98	X	0.5				
13	REFER AS PER DRG								
TOTAL									
TOTAL DEDUCTION(D)									
	2012.31					529.80			
TENTH FLOOR COVERED AREA									

SERVICES AREA ON TENTH FLOOR									
A	5.00	X	4.16						
B	7.03	X	4.40						
C	3.00	X	8.79						
D	6.36	X	4.54						
E	2.30	X	0.90						
F	2.40	X	0.60	X	2.0				
G	1.20	X	0.60						
H	1.23	X	0.60						
I	2.54	X	0.83						
J	1.20	X	1.16						
K	1.20	X	0.60						
1	2.35	X	2.30						
2	2.40	X	2.50						
TENTH FLOOR SERVICES AREA									

NET F.A.R. AREA = COVERED AREA - SERVICES AREA									
NET F.A.R. AREA OF TENTH FLOOR									

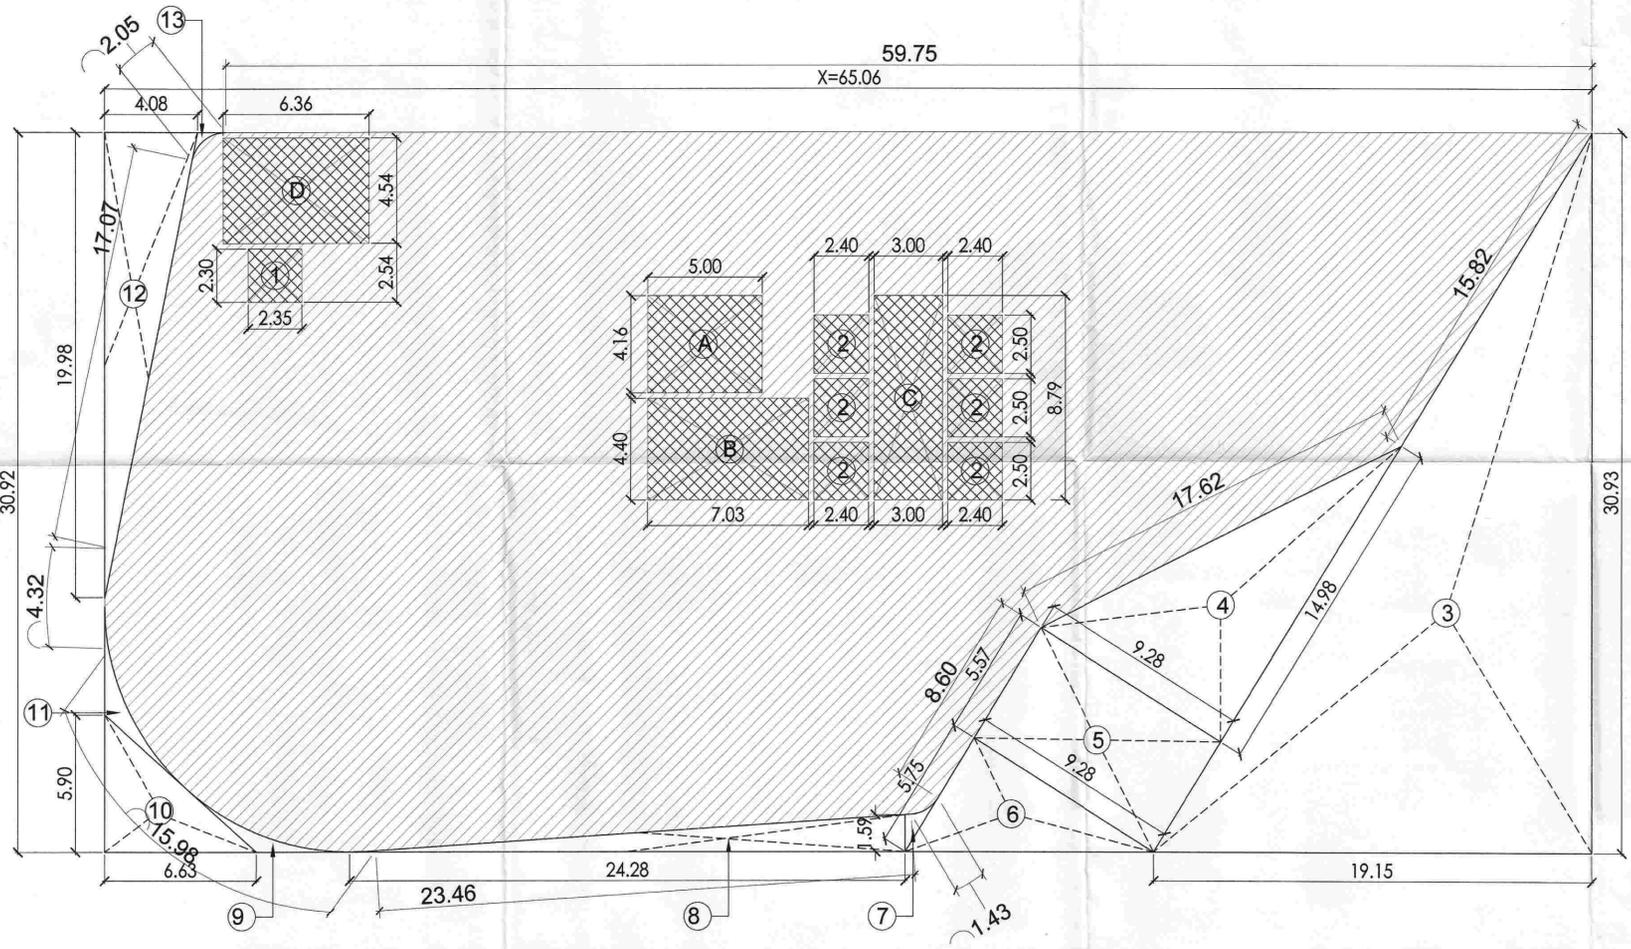

PROJECT
PROPOSED DEVELOPMENT FOR PLOT MEASURING 24.715 ACRES IN SECTOR-TECH.ZONE-4,PLOT NO.-17 GREATER NOIDA.
 BEING DEVELOPED BY:
M/S S.P SAI IT PVT.LTD.

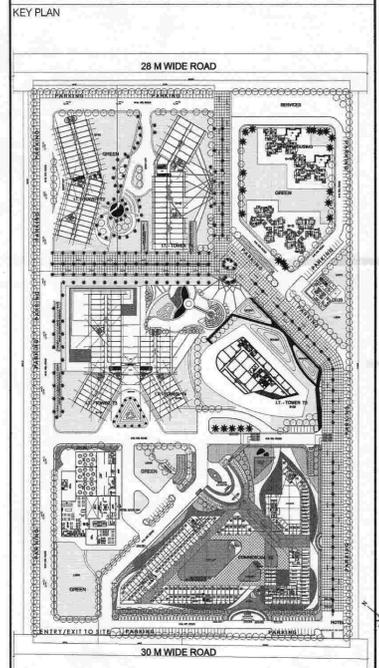

REVISION: **R3**
 SCALE: **1:150**
 NORTH: [Compass Rose]

DRAWING NO.: **1039/60/SUB/FLOOR PLAN-11**

For S.P.SAI IT PVT. LTD.
 [Signature]
 Authorised Signatory
 OWNER'S SIGNATURE

ASHOK NARAYAN PANDIT
 REGISTERED ARCHITECT
 CA/87/10661
 [Signature]
 ARCHITECT'S SIGNATURE

DRAWING: **TENTH FLOOR PLAN IT TOWER-T5**

DRAWN BY: ALANKRIT KUSHWAHA

ACPL Architecture Management Planning
 ISO 9001:2008
 ACPL Design Ltd
 J-102 South Extension - I
 New Delhi - 110048, India
 T: +91 11 24622105
 F: +91 11 24648709
 E: contact@acplonline.com