


ELEVENTH FLOOR PLAN
F.F.L + 46750mm

- PLUMBING LEGENDS**
- 1 - 100 MM DIA SOIL WASTE PIPE
 - 2 - 100 MM DIA WASTE PIPE
 - 3 - 75 MM DIA ASP
 - 4 - 50 MM DIA UP PIPE
 - 5 - 65/50 MM DIA DOWN PIPE
 - 6 - 150 MM DIA RAIN WATER PIPE


DOOR OPENING SCHEDULE					
S.NO	LABEL	SIZE(WXH)	LINTEL LVL	QUANTITY	REMARKS
1.	D1	2400 X 2100	2100	02	DOUBLE SHUTTER DOORS FOR OFFICE ENTRY.
2.	D2	1200 X 2100	2100	27	SINGLE SHUTTER DOORS FOR OFFICE ENTRY.
3.	D3	1200 X 2400	2400	05	SINGLE SHUTTER FIRE DOORS IN STAIRCASES & SERVICES.
3.	D4	750 X 2100	2100	03	SINGLE SHUTTER DOORS IN TOILETS & PANTRY.
4.	GL1	1000 X 2400	2400	01	GLAZED LIFT LOBBY DOOR.

ELEVENTH FLOOR AREA DETAILS													
XxY	65.34	X	30.92					QTY.	=	2020.31	SQ.M		
DEDUCTIONS (D)													
3	19.15	X	30.92	X	0.5				=	296.06	SQ.M		
4	9.52	X	15.37	X	0.5				=	73.16	SQ.M		
5	9.52	X	4.18						=	39.79	SQ.M		
6	9.52	X	5.90	X	0.5				=	28.08	SQ.M		
7	REFER AS PER DRG											0.90	SQ.M
8	24.28	X	1.59	X	0.5				=	19.30	SQ.M		
9	REFER AS PER DRG											1.94	SQ.M
10	6.63	X	5.90	X	0.5				=	19.56	SQ.M		
11	REFER AS PER DRG											3.01	SQ.M
12	4.08	X	19.98	X	0.5				=	40.76	SQ.M		
13	REFER AS PER DRG											0.30	SQ.M
TOTAL											522.87	SQ.M	
TOTAL DEDUCTION(D)											1497.44	SQ.M	
ELEVENTH FLOOR COVERED AREA											1497.44	SQ.M	

SERVICES AREA ON ELEVENTH FLOOR													
A	5.00	X	4.16							20.80	SQ.M		
B	7.03	X	4.40							30.93	SQ.M		
C	3.00	X	8.79							26.37	SQ.M		
D	6.36	X	4.54							28.87	SQ.M		
E	2.30	X	0.90							2.07	SQ.M		
F	2.40	X	0.60	X	2.0					2.88	SQ.M		
G	1.20	X	0.60							0.72	SQ.M		
H	1.23	X	0.60							0.74	SQ.M		
I	2.54	X	0.83							2.11	SQ.M		
J	1.20	X	1.16							1.39	SQ.M		
K	1.20	X	0.60							0.72	SQ.M		
1	2.35	X	2.30							5.41	SQ.M		
2	2.40	X	2.50	X	6					36.00	SQ.M		
ELEVENTH FLOOR SERVICES AREA											159.01	SQ.M	
NET F.A.R. AREA= COVERED AREA - SERVICES AREA											1497.44	-	159.01
NET F.A.R. AREA OF ELEVENTH FLOOR											1338.43		

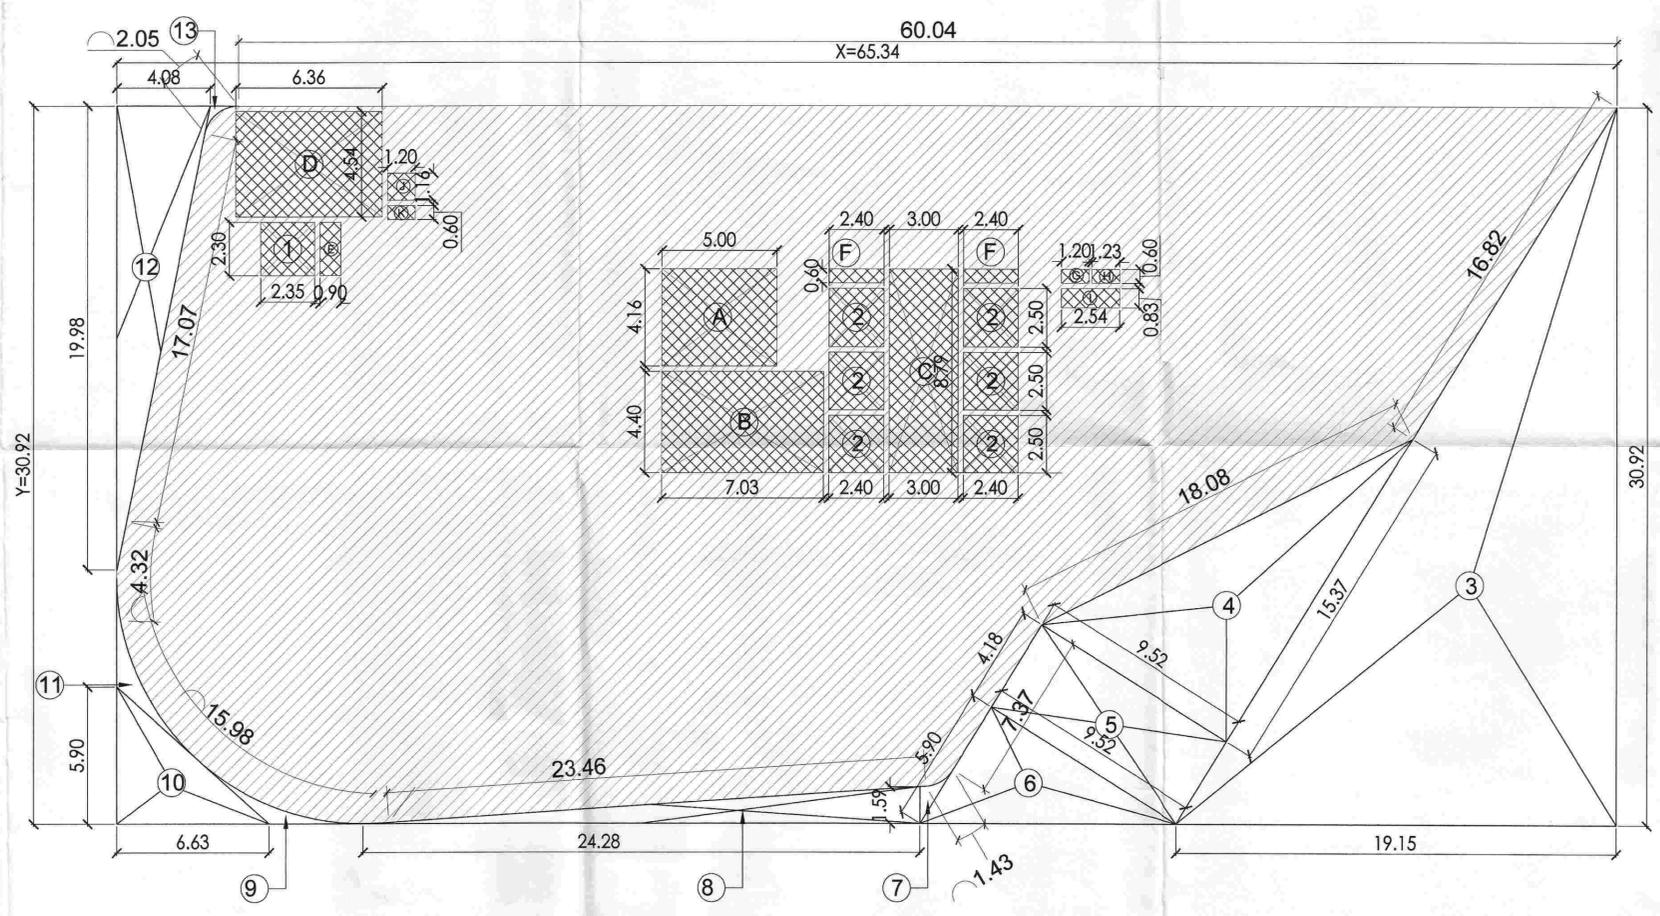

PROJECT
PROPOSED DEVELOPMENT FOR PLOT MEASURING 24.715 ACRES IN SECTOR-TECH.ZONE-4,PLOT NO.-17 GREATER NOIDA. BEING DEVELOPED BY: M/S S.P SAI IT PVT.LTD.

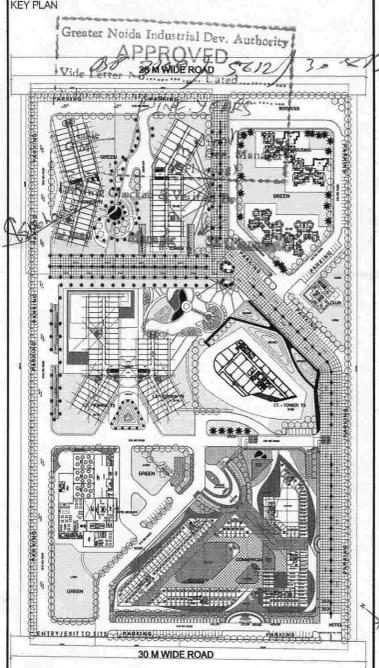

REVISION	SCALE	NORTH
R3	1:150	

DRAWING NO.
1039/60/SUB/FLOOR PLAN-12

For SP SAI IT PVT. LTD.
(Signature)
Authorised Signatory
OWNER'S SIGNATURE

(Signature)
REGISTERED ARCHITECT
ARCHITECT'S SIGNATURE

DRAWING
ELEVENTH FLOOR PLAN IT TOWER-T5

DRAWN BY: ALANKRIT KUSHWAHA

ACPL ISO 9001:2008
Architecture Management Planning

ACPL Design Ltd
J-101 South Extension-1
New Delhi 110048, India
T: +91 11 24823105
F: +91 11 24846709
E: contact@acplindia.com