

TWELVTH FLOOR PLAN
F.F.L + 50750mm


- PLUMBING LEGENDS**
- 1 - 100 MM DIA SOIL WASTE PIPE
 - 2 - 100 MM DIA WASTE PIPE
 - 3 - 75 MM DIA ASP
 - 4 - 50 MM DIA UP PIPE
 - 5 - 65/50 MM DIA DOWN PIPE
 - 6 - 150 MM DIA RAIN WATER PIPE

DOOR OPENING SCHEDULE					
S.NO	LABEL	SIZE(WXH)	LINTEL LVL	QUANTITY	REMARKS
1.	D1	2400 X 2100	2100	02	DOUBLE SHUTTER DOORS FOR OFFICE ENTRY.
2.	D2	1200 X 2100	2100	30	SINGLE SHUTTER DOORS FOR OFFICE ENTRY.
3.	D3	1200 X 2400	2400	05	SINGLE SHUTTER FIRE DOORS IN STAIRCASES & SERVICES.
3.	D4	750 X 2100	2100	03	SINGLE SHUTTER DOORS IN TOILETS & PANTRY.
4.	GL1	1000 X 2400	2400	01	GLAZED LIFT LOBBY DOOR.


TWELVTH FLOOR AREA DETAILS						
XxY	65.64	X	30.9			SQ.M
DEDUCTIONS (D)						
3	19.14	X	30.90	X	0.5	295.71
4	9.76	X	15.75	X	0.5	76.86
5	9.76	X	2.77			27.04
6	9.76	X	6.05	X	0.5	29.52
7	REFER AS PER DRG					0.90
8	25.00	X	1.57	X	0.5	19.63
9	REFER AS PER DRG					3.50
10	5.60	X	6.86	X	0.5	19.21
11	REFER AS PER DRG					1.60
12	4.10	X	19.23	X	0.5	39.42
13	REFER AS PER DRG					0.30
TOTAL						513.69
TOTAL DEDUCTION(D)						1514.59
TWELVTH FLOOR COVERED AREA						1514.59

SERVICES AREA ON TWELFTH FLOOR						
A	5.00	X	4.16			20.80
B	7.03	X	4.40			30.93
C	3.00	X	8.79			26.37
D	6.36	X	4.54			28.87
E	2.30	X	0.90			2.07
F	2.40	X	0.60	X	2.0	2.88
G	1.20	X	0.60			0.72
H	1.23	X	0.60			0.74
I	2.54	X	0.83			2.11
J	1.20	X	1.16			1.39
K	1.20	X	0.60			0.72
1	2.35	X	2.30			5.41
2	2.40	X	2.50	X	6	36.00
TWELFTH FLOOR SERVICES AREA						159.01

NET F.A.R. AREA=	COVERED AREA - SERVICES AREA	=	1514.59	-	159.01
	NET F.A.R. AREA OF TWELFTH FLOOR	=	1355.58		

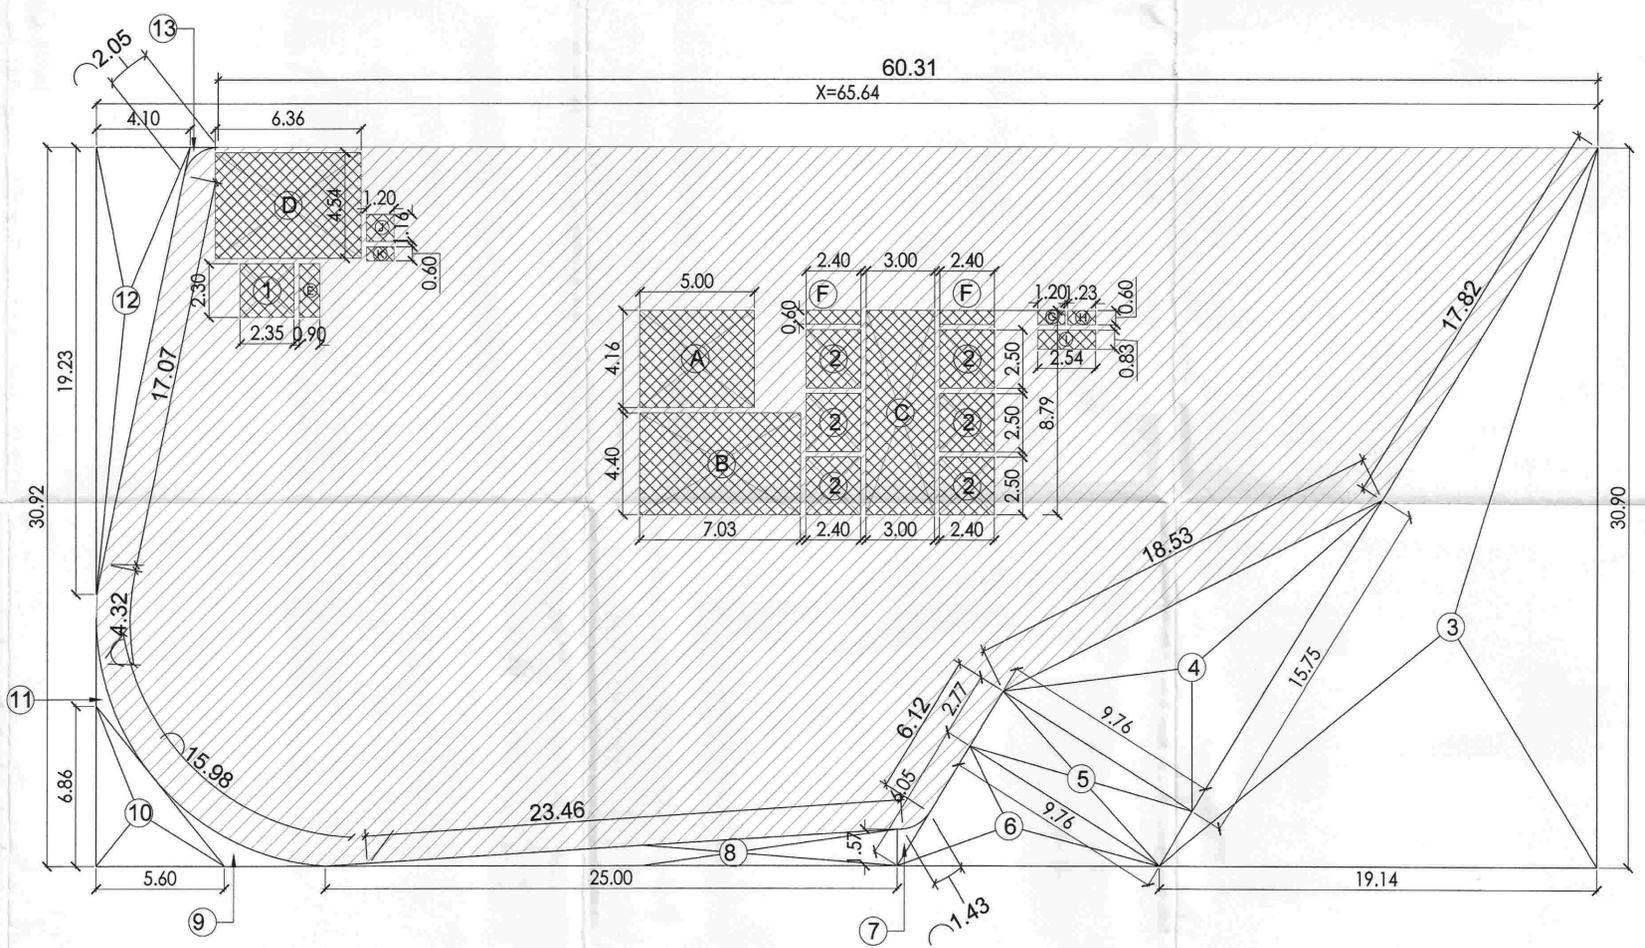

PROJECT
PROPOSED DEVELOPMENT FOR PLOT MEASURING 24.715 ACRES IN SECTOR-TECH.ZONE-4,PLOT NO.-17 GREATER NOIDA. BEING DEVELOPED BY: M/S S.P SAI IT PVT.LTD.
KEY PLAN

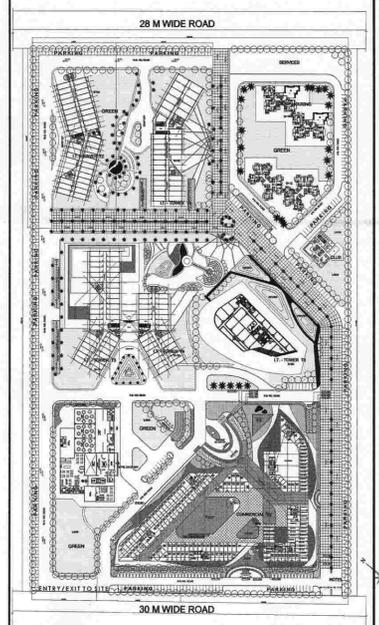

REVISION	SCALE	NORTH:-
R3	1:150	

DRAWING NO.
1039/60/SUB/FLOOR PLAN-13

For SP SAI IT PVT. LTD.

Authorised Signatory

OWNER'S SIGNATURE

ARCHITECT'S SIGNATURE

DRAWING
TWELVTH FLOOR PLAN IT TOWER-T5

DRAWN BY: ALANKRIT KUSHWAHA

ACPL ISO 9001:2008
Architecture Management Planning

ACPL Design Ltd
J-103 South Extension-1
New Delhi 110049, India
T: +91 11 26223995
F: +91 11 26464709
E: contact@acplnre.com