
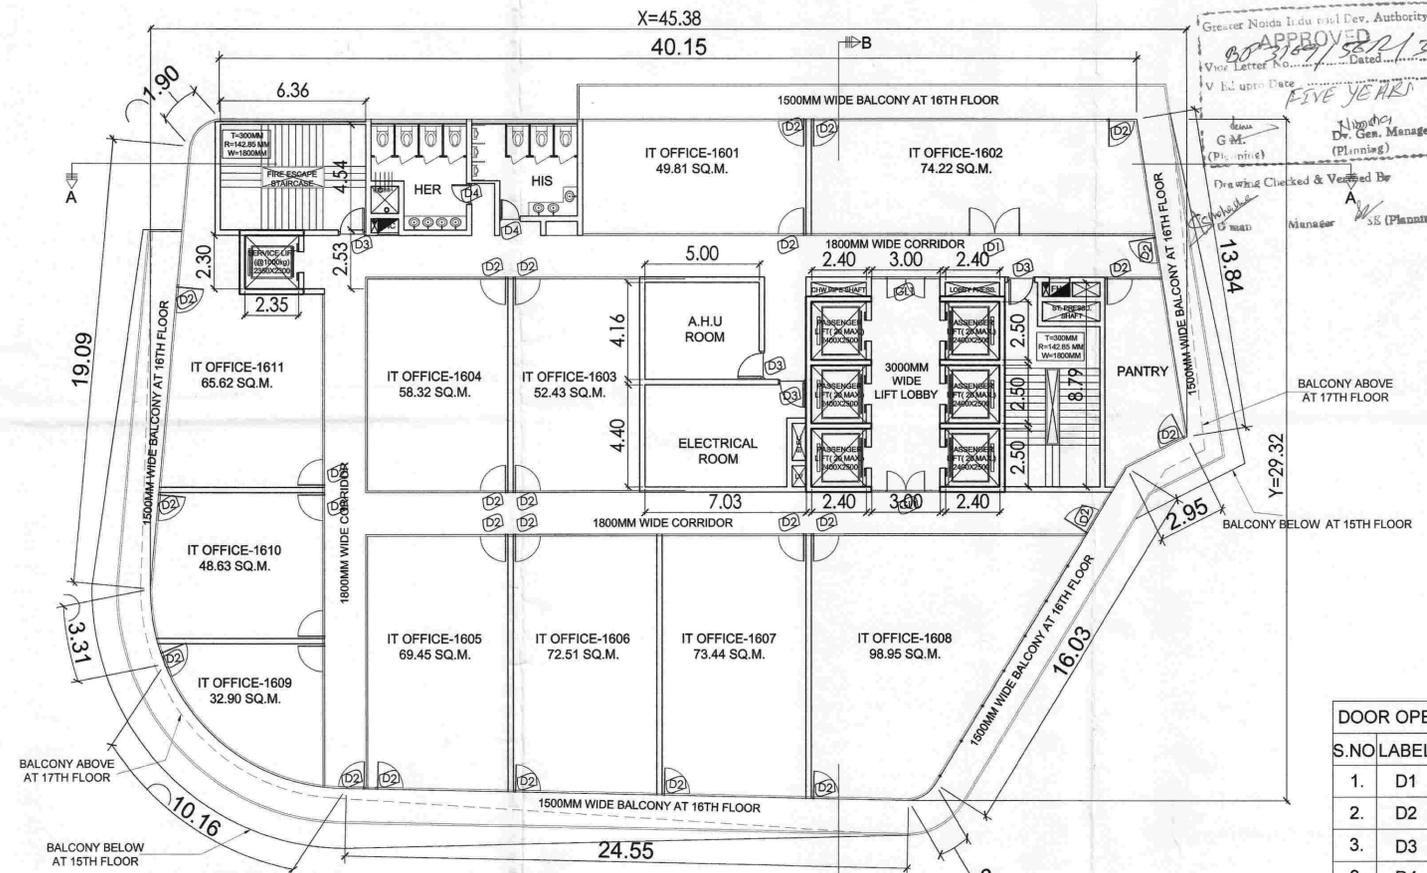


PROJECT  
**PROPOSED DEVELOPMENT FOR  
 PLOT MEASURING 24.715 ACRES  
 IN  
 SECTOR-TECH.ZONE-4,PLOT NO.-17  
 GREATER NOIDA.**  
 BEING DEVELOPED BY:  
**M/S S.P SAI IT PVT.LTD.**

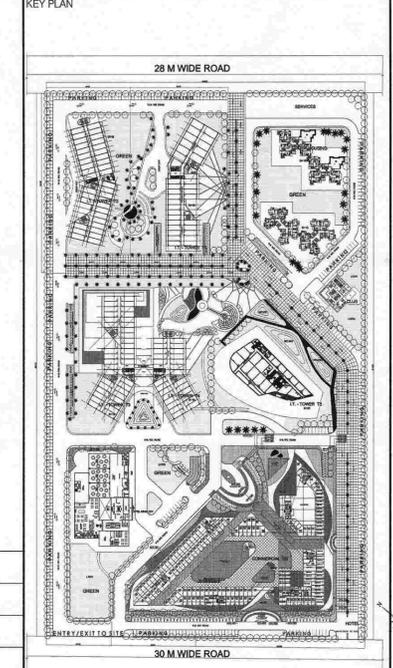

- PLUMBING LEGENDS**
- 1 - 100 MM DIA SOIL WASTE PIPE
  - 2 - 100 MM DIA WASTE PIPE
  - 3 - 75 MM DIA ASP
  - 4 - 50 MM DIA UP PIPE
  - 5 - 65/50 MM DIA DOWN PIPE
  - 6 - 150 MM DIA RAIN WATER PIPE


DOOR OPENING SCHEDULE					
S.NO	LABEL	SIZE(WXH)	LINTEL LVL	QUANTITY	REMARKS
1.	D1	1200 X 2100	2100	03	DOUBLE SHUTTER DOORS FOR OFFICE ENTRY.
2.	D2	2400 X 2100	2100	23	SINGLE SHUTTER DOORS FOR OFFICE ENTRY.
3.	D3	1200 X 2400	2400	05	SINGLE SHUTTER FIRE DOORS IN STAIRCASES & SERVICES.
3.	D4	750 X 2100	2100	03	SINGLE SHUTTER DOORS IN TOILETS & PANTRY.
4.	GL1	1000 X 2400	2400	01	GLAZED LIFT LOBBY DOOR.

**SIXTEENTH FLOOR PLAN**  
 F.F.L + 66750mm

SIXTEENTH FLOOR AREA DETAILS									
XxY	45.38	X	29.32						
									1330.54 SQ.M
DEDUCTIONS (D)									
QTY.									
3	2.20	X	13.66	X	0.5				15.03 SQ.M
4	2.64	X	1.31	X	0.5				1.73 SQ.M
5	2.64	X	14.34						37.86 SQ.M
6	8.88		14.34	X	0.5				63.67 SQ.M
7	REFER AS PER DRG								0.11 SQ.M
8	24.92	X	0.55	X	0.5				6.85 SQ.M
9	3.14	X	0.55	X	0.5				0.86 SQ.M
10	REFER AS PER DRG								3.12 SQ.M
11	5.05	X	6.00	X	0.5				15.15 SQ.M
12	REFER AS PER DRG								1.09 SQ.M
13	1.82	X	20.20	X	0.5				18.38 SQ.M
14	REFER AS PER DRG								0.38 SQ.M
<b>TOTAL</b>									164.23 SQ.M
<b>TOTAL DEDUCTION(D)</b>									XxY-D
									1330.54 - 164.23 = 1166.31 SQ.M
<b>SIXTEENTH FLOOR COVERED AREA</b>									<b>1166.31 SQ.M</b>

SERVICES AREA ON SIXTEENTH FLOOR									
A	5.00	X	4.16						20.80 SQ.M
B	7.03	X	4.40						30.93 SQ.M
C	3.00	X	8.79						26.37 SQ.M
D	6.36	X	4.54						28.87 SQ.M
E	2.30	X	0.90						2.07 SQ.M
F	2.40	X	0.60	X	2.0				2.88 SQ.M
G	1.20	X	0.60						0.72 SQ.M
H	1.23	X	0.60						0.74 SQ.M
I	2.54	X	0.83						2.11 SQ.M
J	1.20	X	1.16						1.39 SQ.M
K	1.20	X	0.60						0.72 SQ.M
1	2.35	X	2.30						5.41 SQ.M
2	2.40	X	2.50			X	6		36.00 SQ.M
<b>SIXTEENTH FLOOR SERVICES AREA</b>									<b>159.01 SQ.M</b>

NET F.A.R. AREA= COVERED AREA - SERVICES AREA	=	1166.31	-	159.01	
NET F.A.R. AREA OF SIXTEENTH FLOOR	=	1007.30	SQ.M		

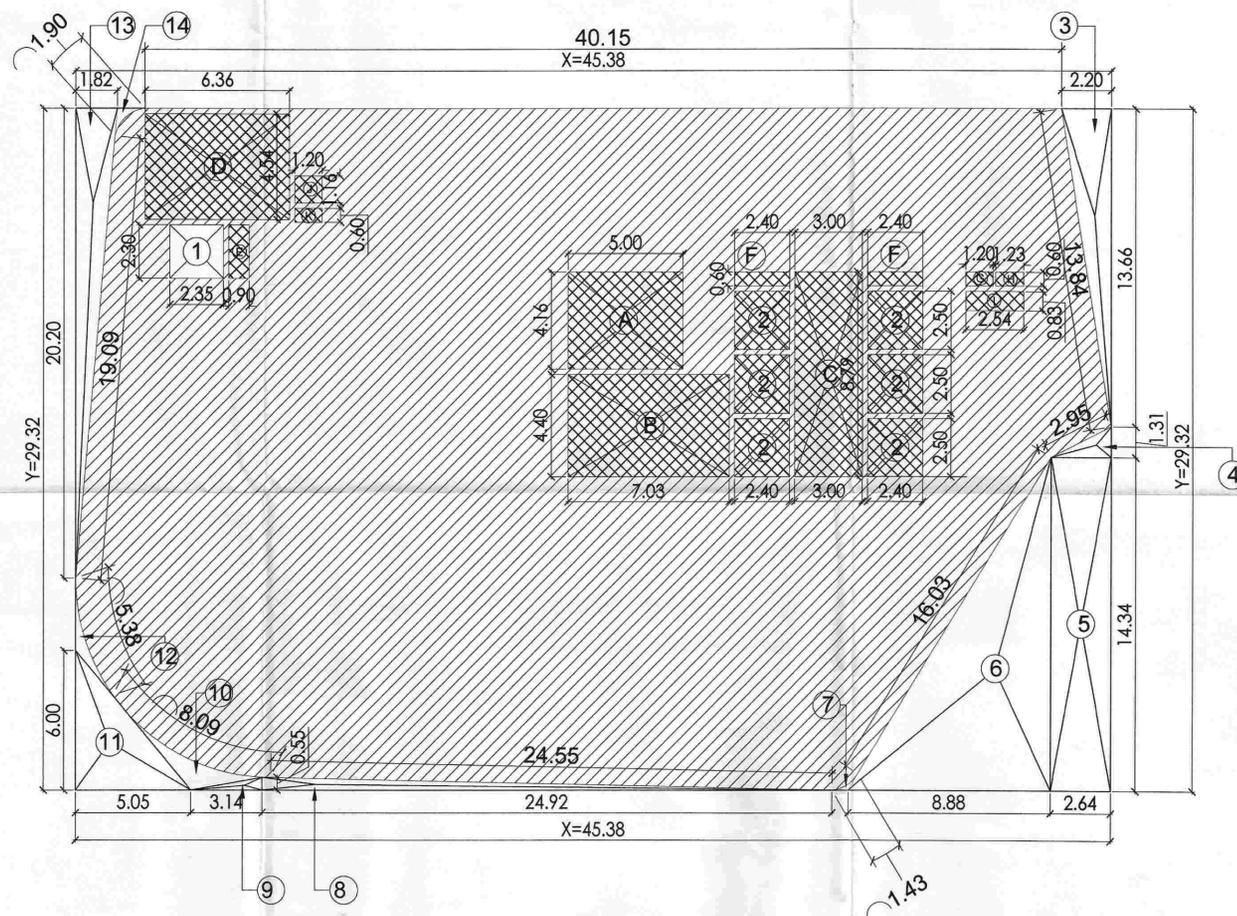

REVISION	SCALE	NORTH-
<b>R3</b>	<b>1:150</b>	

DRAWING NO.  
**1039/60/SUB/FLOOR PLAN-017**

For SP SAI IT PVT. LTD.  
 Authorised Signatory  
 OWNER'S SIGNATURE

ASHOK NARAYAN PANDIT  
 REGISTERED ARCHITECT  
 GE/RA/10461  
 ARCHITECT'S SIGNATURE

DRAWING  
**SIXTEENTH FLOOR PLAN  
 IT TOWER-T5**

DRAWN BY: ALANKRIT KUSHWAHA

**ACPL** ISO 9001:2008  
 Architecture Management Planning  
 ACPL Design Ltd  
 J-803 South Extension-1  
 New Delhi 110049, India  
 T: +91 11 26221190  
 F: +91 11 26221190  
 E: contact@acplindia.com