



245

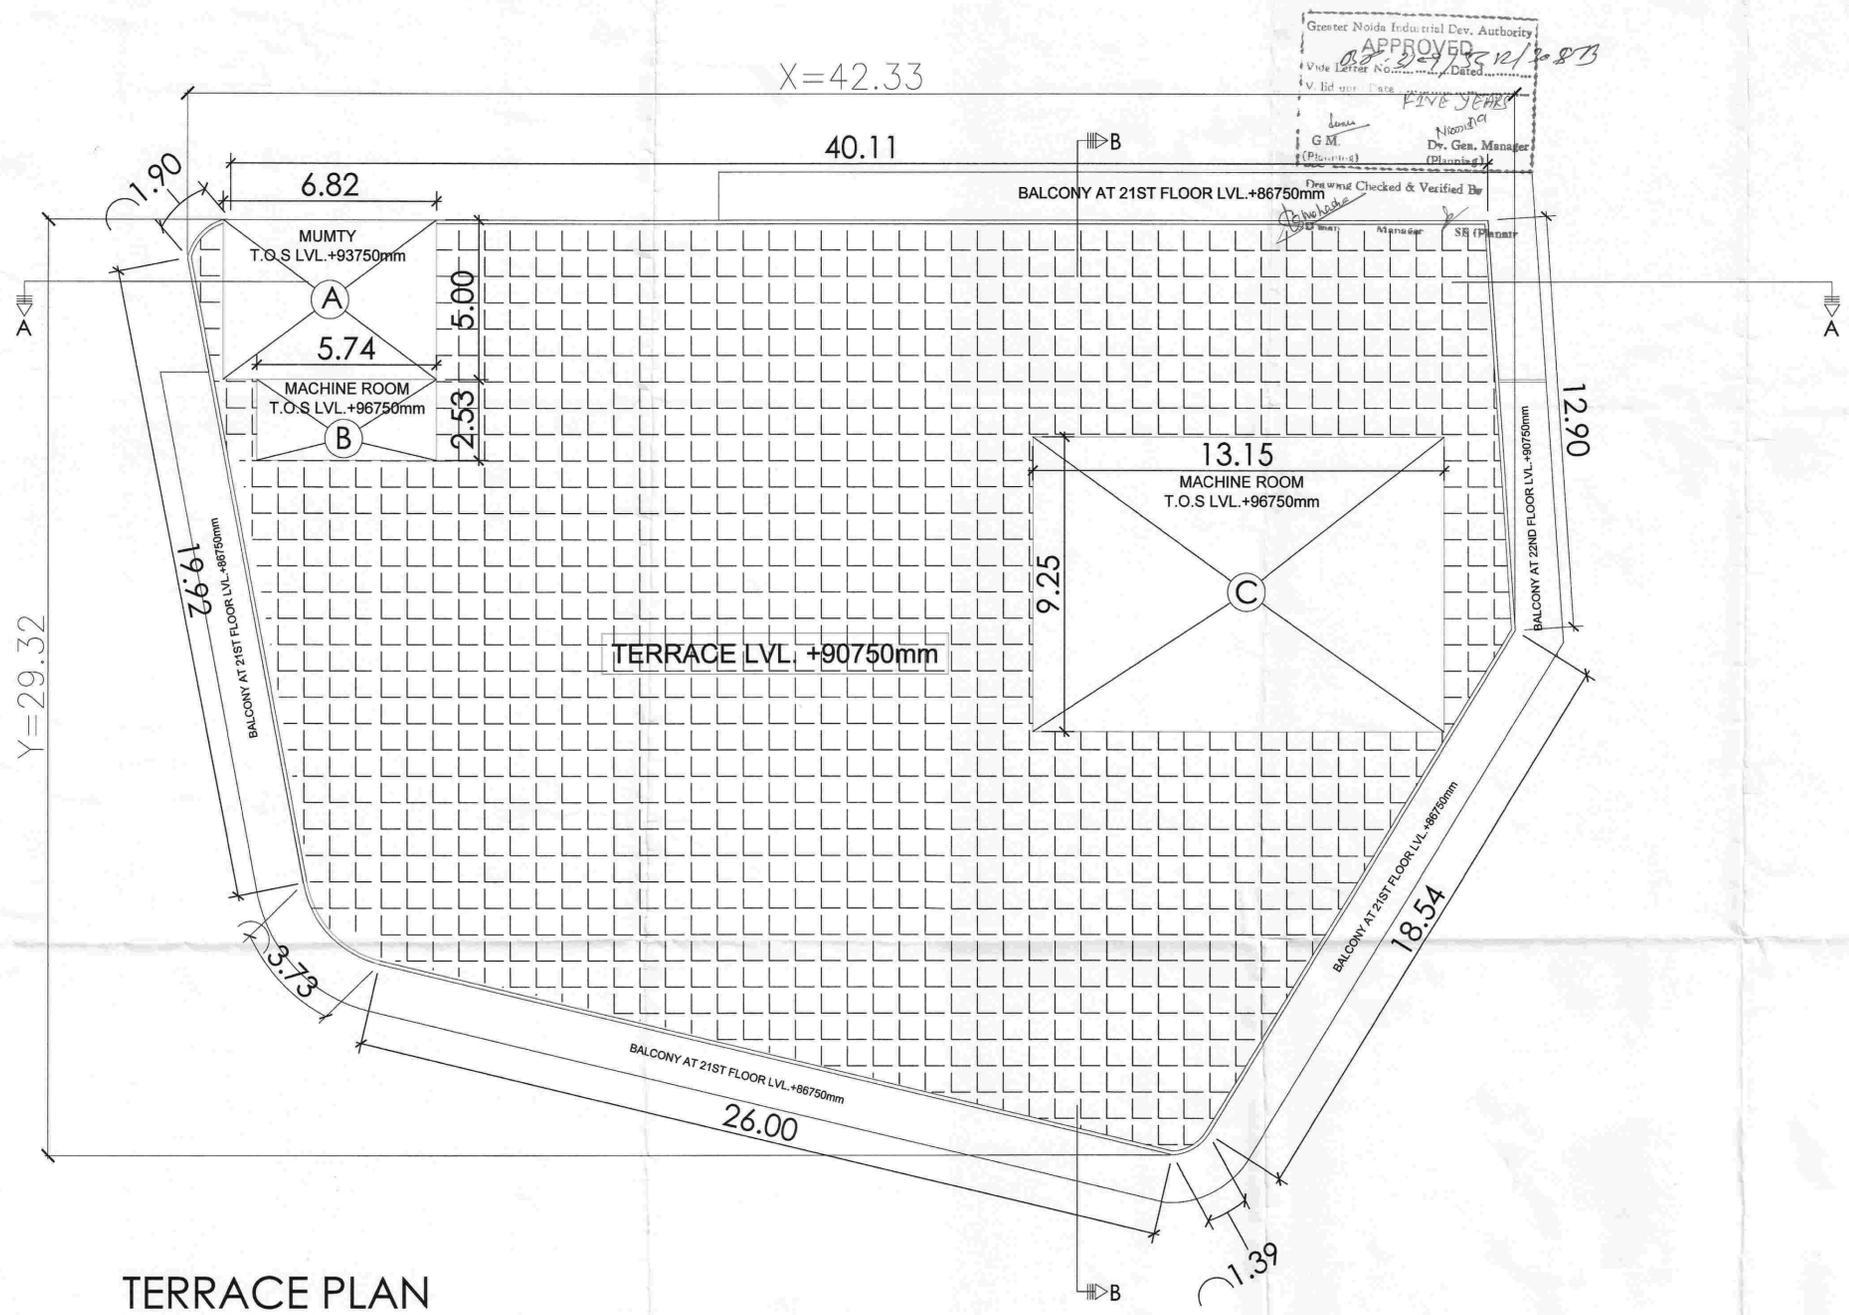

Greater Noida Industrial Dev. Authority
APPROVED
 Vide Letter No. 2-1/35/12/2-83
 Dated 21/12/2012
 FIVE YEARS
 Drawing Checked & Verified By
 Dr. Gen. Manager (Planning)

TERRACE PLAN
 T.O.S LVL. +90750mm

PROJECT
PROPOSED DEVELOPMENT FOR PLOT
MEASURING 24.715 ACRES IN SECTOR-
TECH ZONE -4, PLOT NO.-17
GREATER NOIDA.
BEING DEVELOPED BY SARVOTTAM
GROUP .

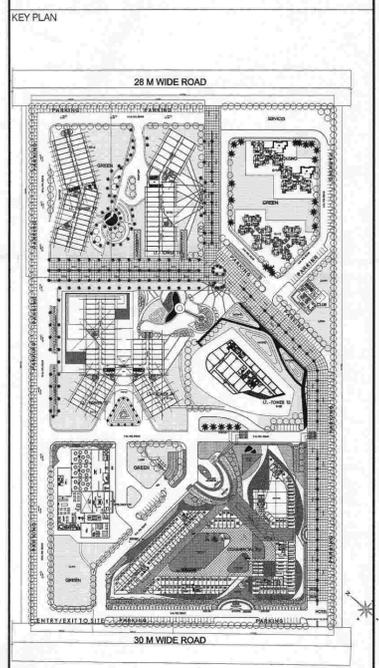

REVISION
R3

SCALE
1:150

NORTH

DRAWING NO.
1039/60/SUB/FLOOR PLAN-23

For **SP SAI IT PVT. LTD.**
 Authorised Signatory
 OWNER'S SIGNATURE

ASHOK NARAYAN RAJYAL
 REGISTERED ARCHITECT
 CA/87/19451
 ARCHITECT'S SIGNATURE

DRAWING
TERRACE PLAN
IT TOWER-T5

DRAWN BY: ALANKRIT KUSHWAHA

ACPL ISO 9001:2008
 Architecture
 Management
 Planning

ACPL Design Ltd
 2/101 South Extension-1
 New Delhi-110048 India
 T: +91 11 24201195
 F: +91 11 24201196
 www.acplindia.com
 E: contact@acplindia.com

TERRACE SERVICE AREA CALCULATION										
SERVICES AREAS										
A	6.82	X	5.00	X	3	=	102.30	SQ.M		
B	5.74	X	2.53	X	3	=	43.57	SQ.M		
C	13.15	X	9.25	X	3	=	364.91	SQ.M		
TOTAL TERRACE SERVICE AREA								510.78	SQ.M	