

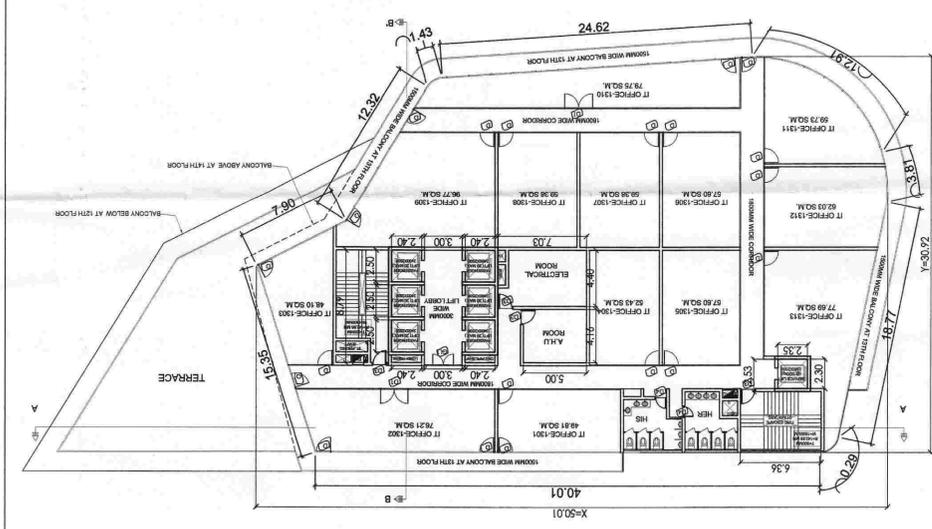


PROJECT
**PROPOSED DEVELOPMENT FOR
 PLOT MEASURING 24.715 ACRES
 IN SECTOR-TECH-ZONE-4, PLOT NO.-17
 GREATER NOIDA,
 BEING DEVELOPED BY:
 M/S S.P. SAI IT PVT.LTD.**

KEY PLAN

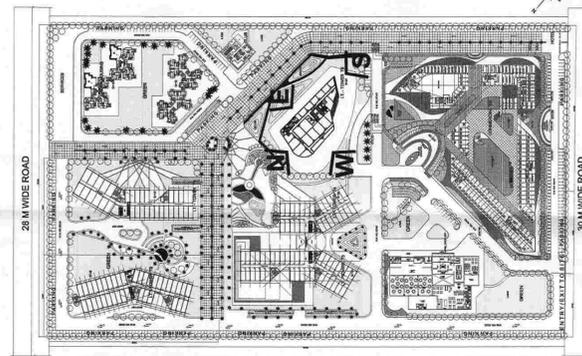

**THIRTEENTH FLOOR PLAN
 F.F.L + 54750mm**

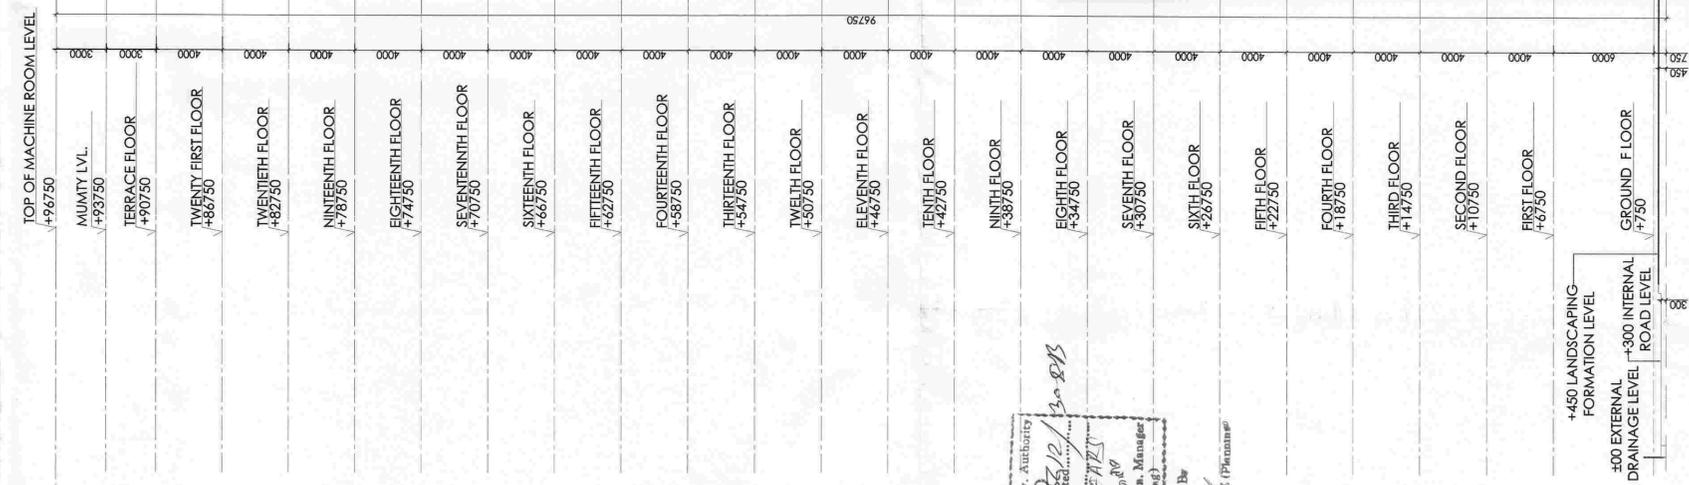

REVISION
R3

SCALE
1:200

NORTH

DRAWING NO.
1039/60/SUB/ELEVATION - 24

For SP SAI IT PVT. LTD.
 Authorized Signatory

OWNER'S SIGNATURE

ASHOK NARAYAN PANDA
 REGISTERED ARCHITECT
 CONSULTANT

ARCHITECT'S SIGNATURE

**NORTH SIDE ELEVATION
 IT TOWER-05**

DRAWN BY: ALANKRIT KUSHWAHA

ACPL
 Architecture
 Planning

ACPL Design Ltd
 www.acplindia.com

ISO 9001:2008

2, 103 South Crossing-1
 New Noida-110086, India
 T: +91 11 2622796
 M: +91 9810088339
 F: +91 11 2622899

Greater Noida Urban Dev. Authority
 APPROVED
 12/13/2013
 13.0.013
 Dr. Gen. Manager
 (Planning)
 Checked & Verified By
 Manager
 (Planning)