

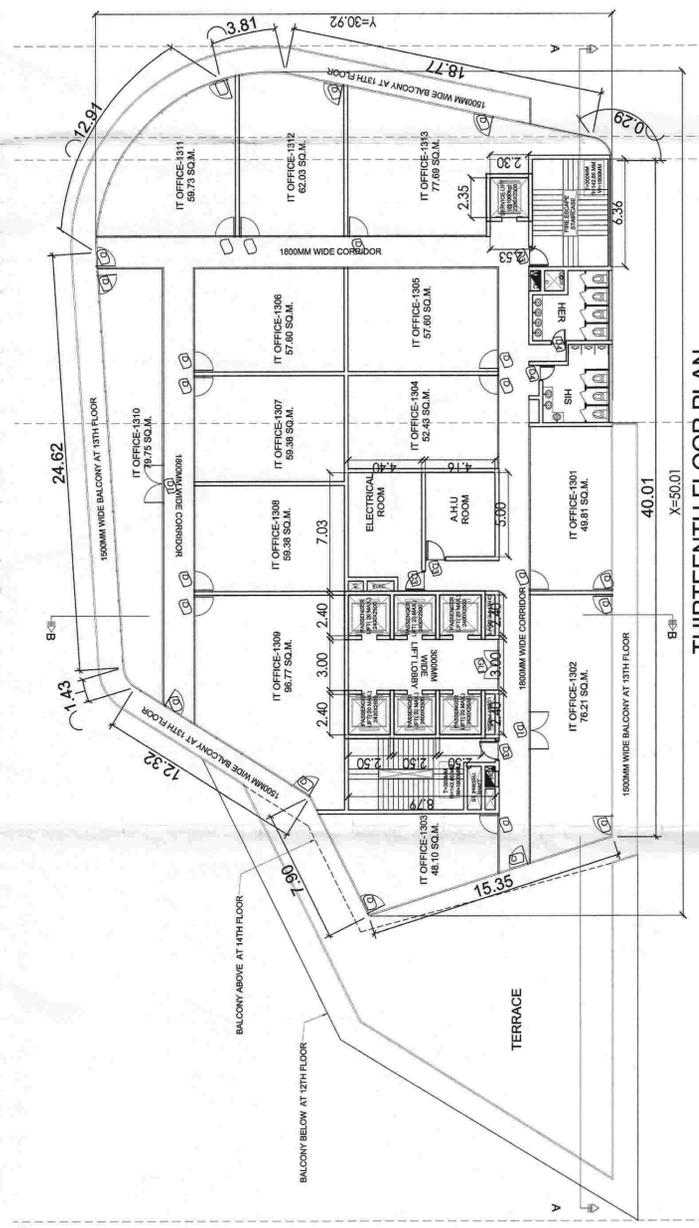


PROJECT
**PROPOSED DEVELOPMENT FOR
 PLOT MEASURING 24.715 ACRES
 IN SECTOR-TECH-ZONE-4, PLOT NO.-17
 GREATER NOIDA,
 BEING DEVELOPED BY:
 M/S S.P. SAI IT PVT. LTD.**

KEY PLAN

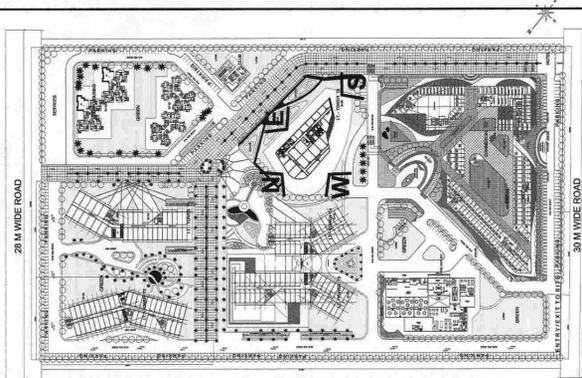

THIRTEENTH FLOOR PLAN
 F.F.L + 54750mm

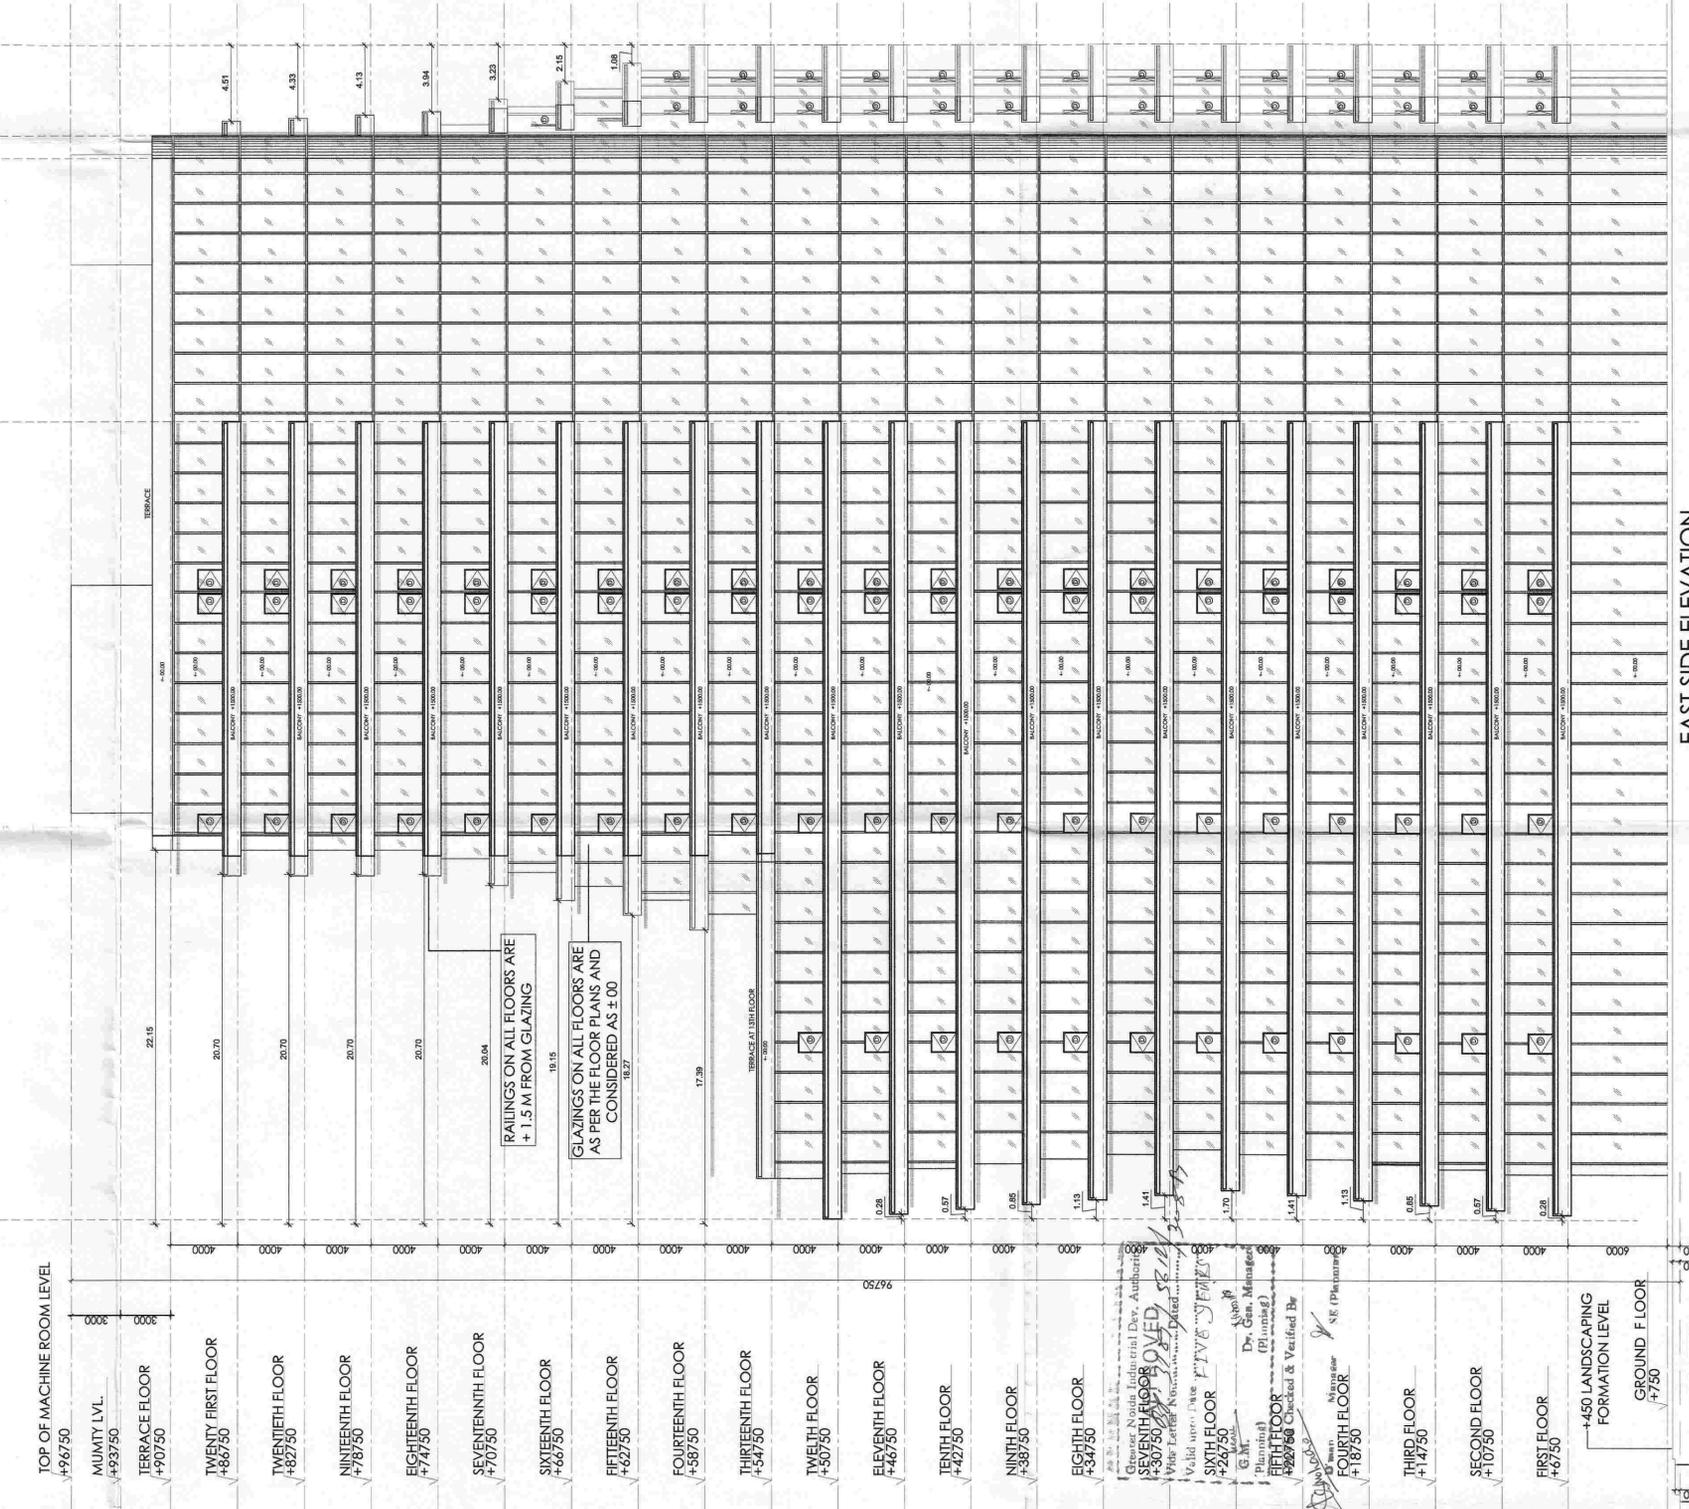

EAST SIDE ELEVATION

REVISION
R3

SCALE
1:200



DRAWING NO.
1039/60/SUB/ELEVATION - 26

For SP SAI IT PVT. LTD.
 Authorized Signatory

OWNER'S SIGNATURE

ASHOK NARAYAN
 REGISTERED ARCHITECT
 CA/87/10481

ARCHITECT'S SIGNATURE

DRAWING
**EAST SIDE ELEVATION
 IT TOWER-05**

DRAWN BY: ALANKRIT KUSHWAHA



ISO 9001:2008

Architecture
 Planning

ACPL Design Ltd
 T: 011-11-5602785
 E: contact@acpl.com

- TOP OF MACHINE ROOM LEVEL +96750
- MUMTY LVL. +93750
- TERRACE FLOOR +90750
- TWENTY FIRST FLOOR +86750
- TWENTIETH FLOOR +82750
- NINETEENTH FLOOR +78750
- EIGHTEENTH FLOOR +74750
- SEVENTEENTH FLOOR +70750
- SIXTEENTH FLOOR +66750
- FIFTEENTH FLOOR +62750
- FOURTEENTH FLOOR +58750
- THIRTEENTH FLOOR +54750
- TWELTH FLOOR +50750
- ELEVENTH FLOOR +46750
- TENTH FLOOR +42750
- NINTH FLOOR +38750
- EIGHTH FLOOR +34750
- SEVENTH FLOOR +30750
- SIXTH FLOOR +26750
- FIFTH FLOOR +22750
- FOURTH FLOOR +18750
- THIRD FLOOR +14750
- SECOND FLOOR +10750
- FIRST FLOOR +6750
- +450 LANDSCAPING FORMATION LEVEL
- GROUND FLOOR +750
- +300 INTERNAL ROAD LEVEL
- +00 EXTERNAL DRAIN LEVEL

SEVENTH FLOOR COVERED
 +30750
 Valid upto Date FIVE YEARS
 +22750
 Dr. Gm. Manoj
 (Planning)
 +18750
 Checked & Verified By

RAILINGS ON ALL FLOORS ARE
 + 1.5 M FROM GLAZING

GLAZINGS ON ALL FLOORS ARE
 AS PER THE FLOOR PLANS AND
 CONSIDERED AS ± 0.0