

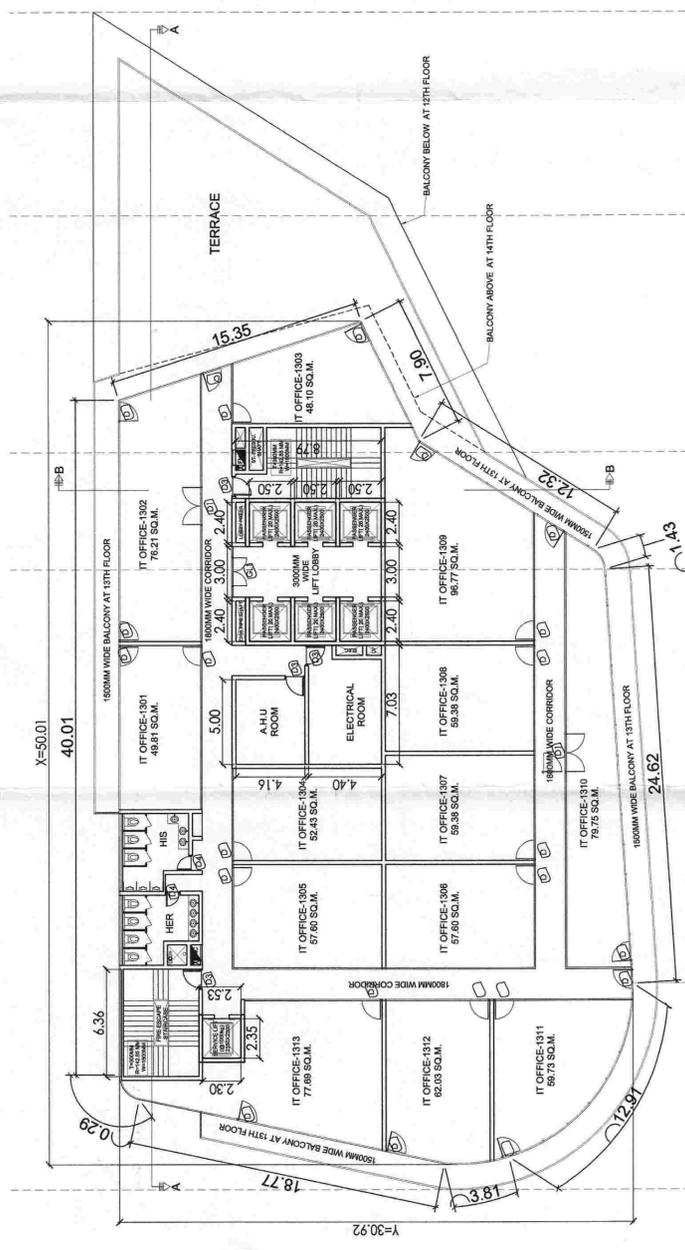


PROPOSED DEVELOPMENT FOR PLOT MEASURING 24.715 ACRES IN SECTOR-TECH_ZONE-4, PLOT NO.-17, GREATER NOIDA, BEING DEVELOPED BY: M/S S.P.SAI IT PVT.LTD.

KEY PLAN

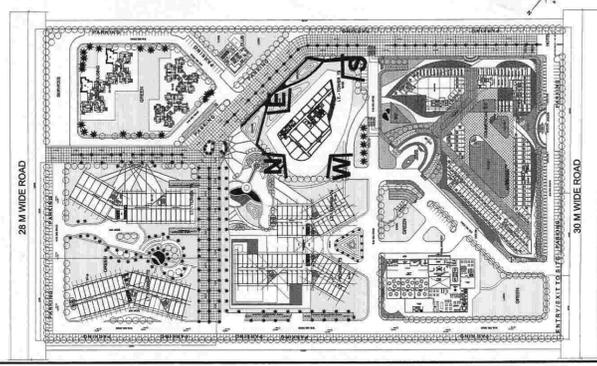

THIRTEENTH FLOOR PLAN
F.F.L + 54750mm

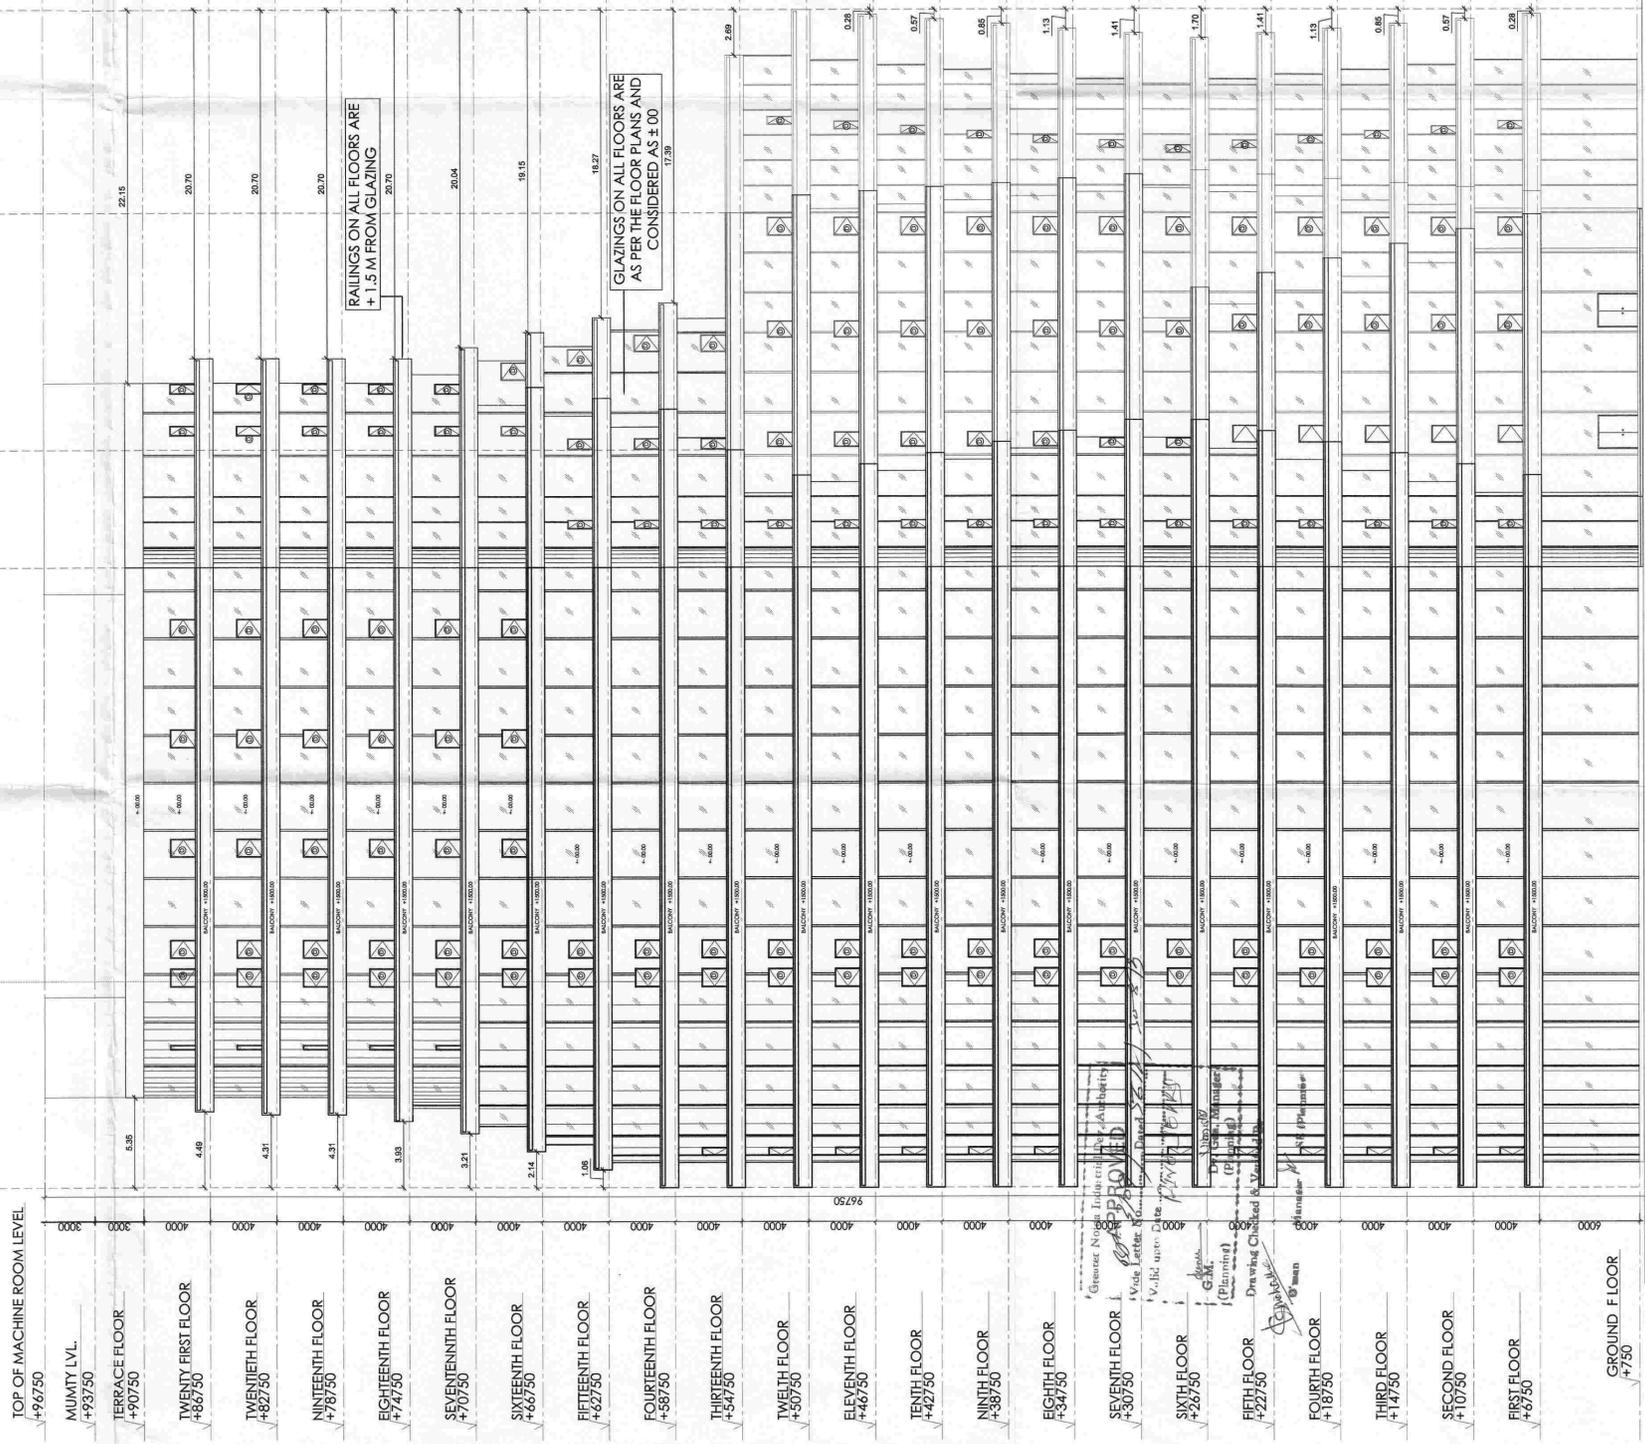

WEST SIDE ELEVATION

+300 INTERNAL ROAD LEVEL
+450 LANDSCAPING FORMATION LEVEL
+400 EXTERNAL DRAIN LEVEL

REVISION R3
SCALE 1:200
DRAWING NO. 1039/60/SUBELEVATION - 27



For SP SAI IT PVT. LTD.
Authorised Signatory

OWNER'S SIGNATURE

ASHOK KUMAR PANDIT
REGISTERED ARCHITECT
GABET/10481

ARCHITECT'S SIGNATURE

DRAWING WEST SIDE ELEVATION IT TOWER-05

DRAWN BY: ALANKRISHNA

ACPL

ISO 9001:2008

ACPL
Architecture
Planning

ACPL Design Ltd

1/102, Durga Estate, 1st Floor, Sector-17, Gurgaon, Haryana

T: +91 11 26002006
F: +91 11 26002009

www.acpl.com