

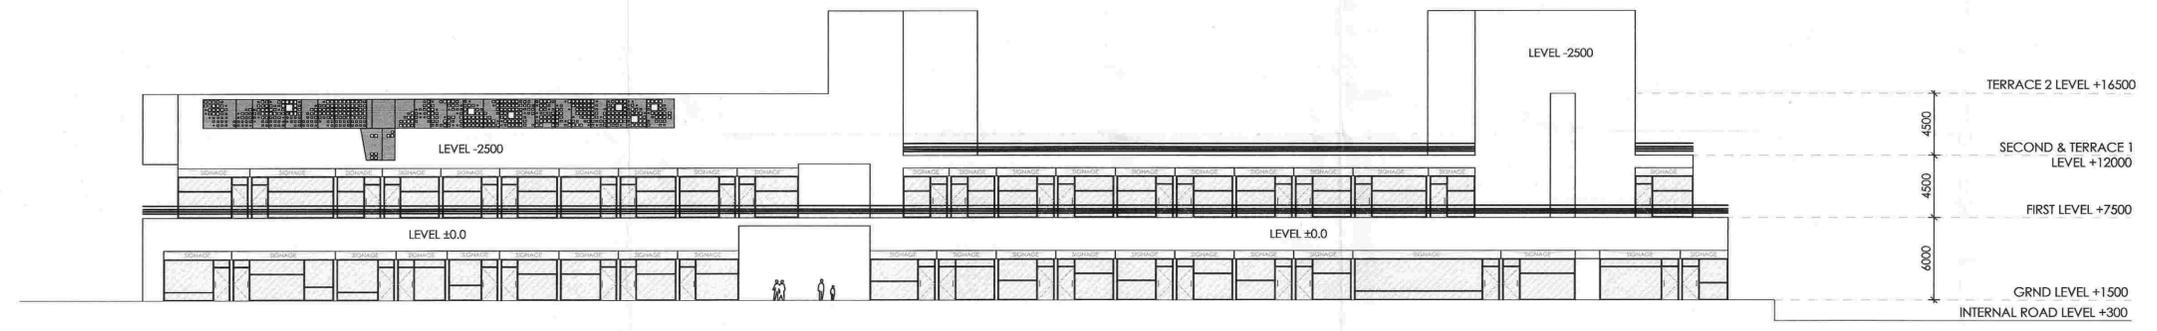


PROJECT
PROPOSED DEVELOPMENT FOR PLOT MEASURING 24.715 ACRES IN SECTOR- TECH ZONE -4, PLOT NO.-17 GREATER NOIDA. BEING DEVELOPED BY Ms SP SAI IT PVT. LTD.

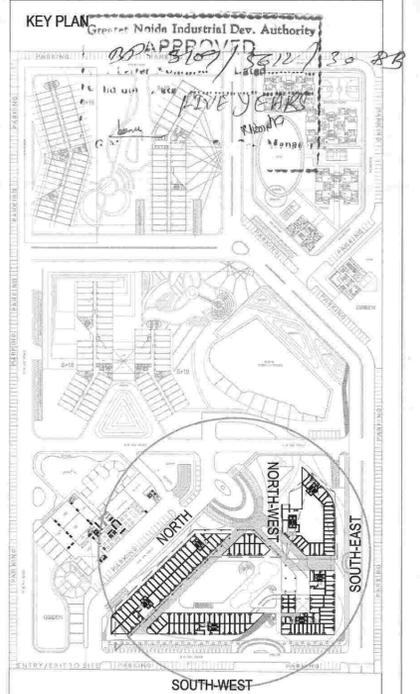

SOUTH-EAST ELEVATION

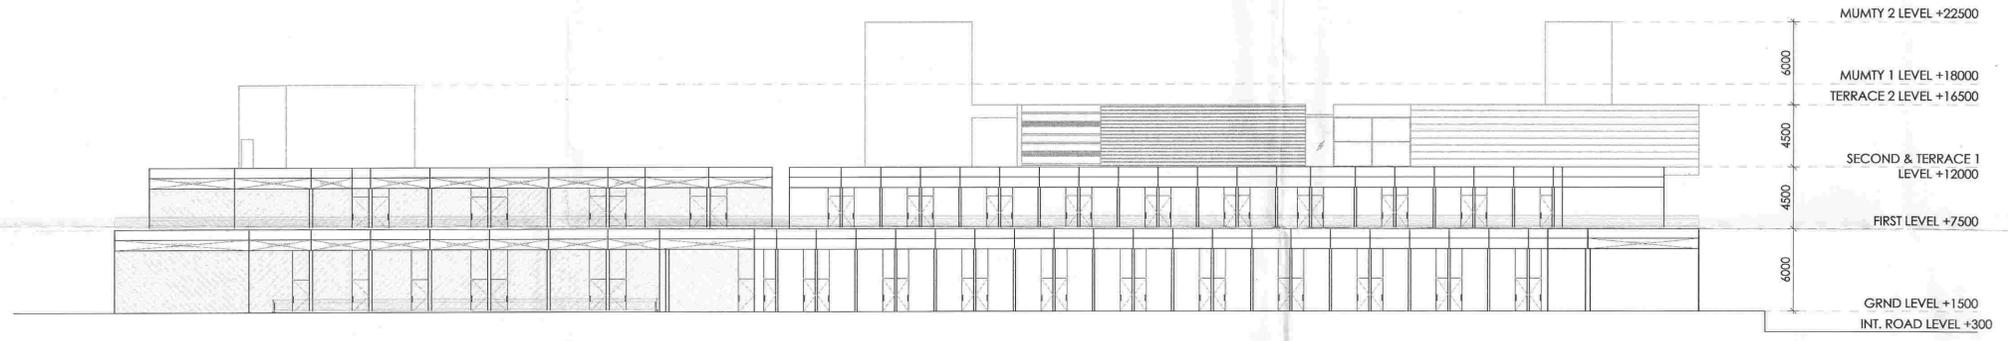

NORTH-WEST ELEVATION

REVISION	SCALE	NORTH:-
R3	1:250	

DRAWING NO.
1039/60/SUB/ELEVATIONS

For SP SAI IT PVT. LTD.
 Authorised Signatory
OWNER'S SIGNATURE

ASHOK MAHAYAN PANDIT
 REGISTERED ARCHITECT
 CA/87/10481

Drawing Checked & Approved by ARCHITECT'S SIGNATURE

DRAWING MANAGER
COMMERCIAL BLOCK ELEVATIONS

DRAWN BY: R

ACPL ISO 9001:2008
 Architecture Management Planning

ACPL Design Ltd. J-103 South Extension-1, New Delhi 110049, India
 T: +91 11 24627096 F: +91 11 24646700
 www.acplonline.com E: contact@acplonline.com F: +91 11 24646409