


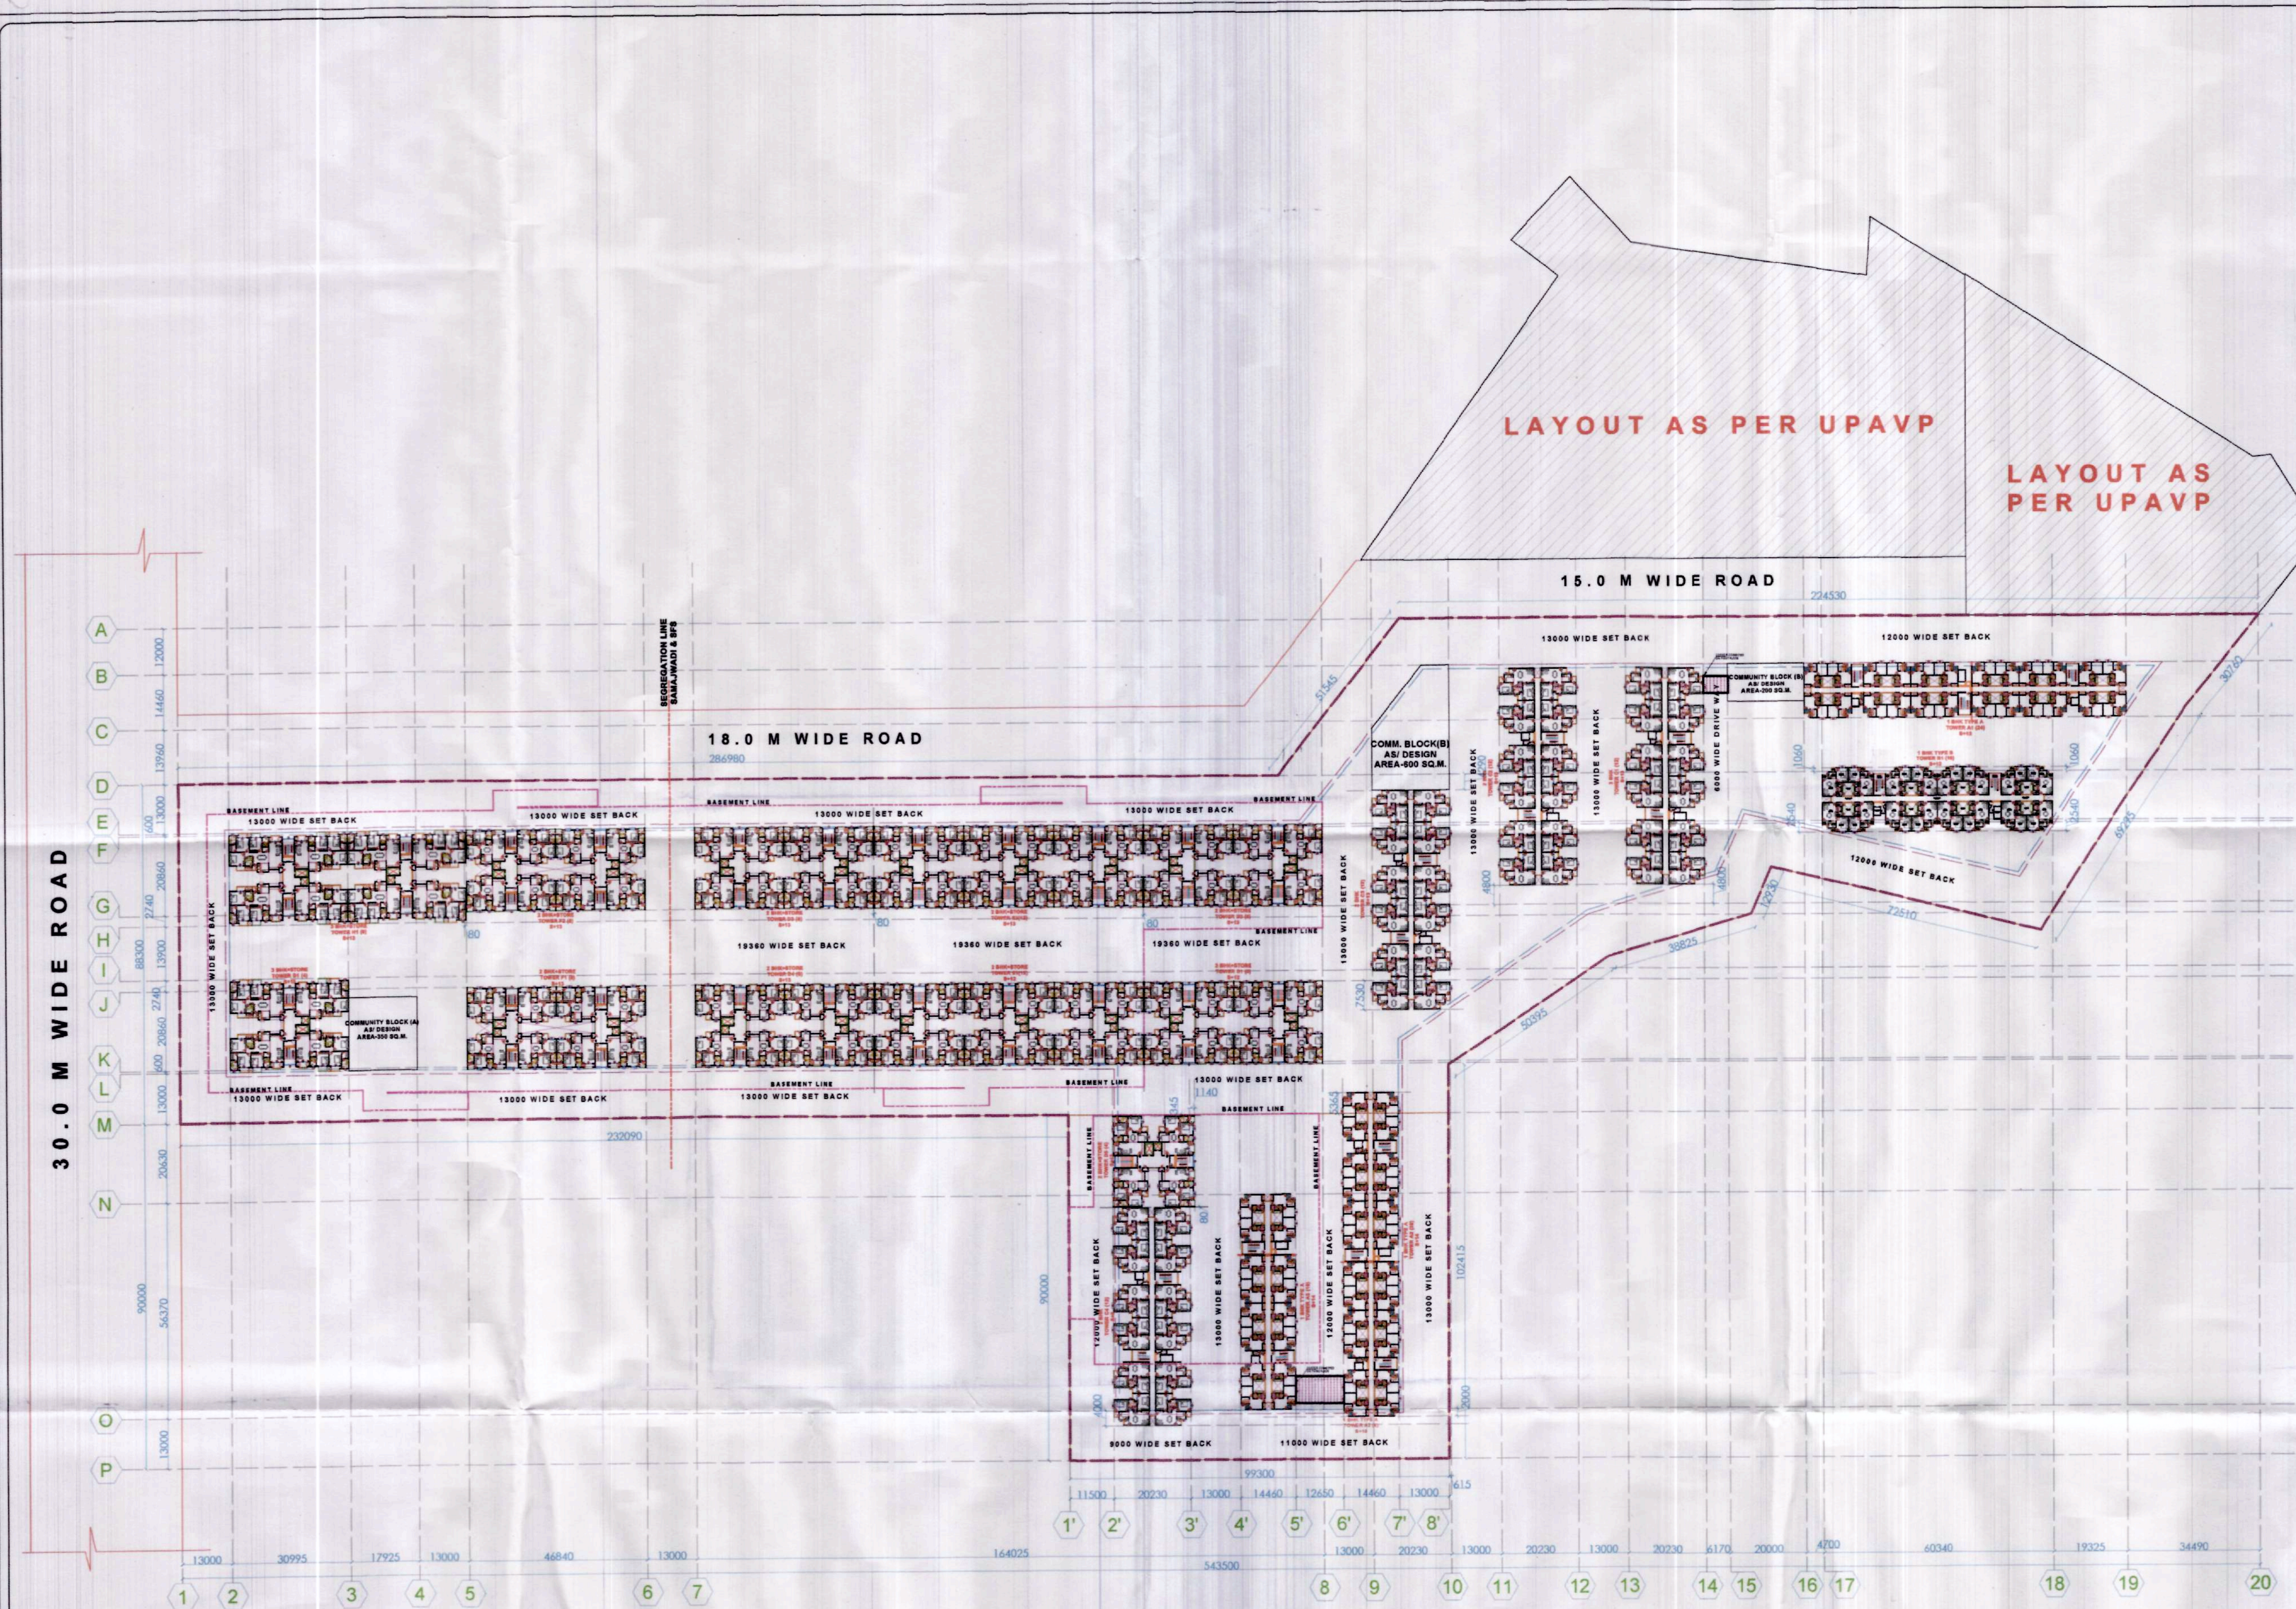
PROJECT
 REVISED AFFORDABLE HOUSING, GOVERDHAN ENCLAVE AT SEC-20, VRINDAVAN YOJNA, RAEBARELI ROAD , LUCKNOW

TYPICAL FLOOR PLAN

DATE	SCALE	REVISION	SHEET NO.
25/07/16	1:800	R3	4
DRAWING NO.	SHEET SIZE		
SEC-20 AH/ UPVP-TYP/ 07-16/ SUB /H. c.	A1		

NOTE




- 1) ALL DIMENSIONS ARE IN MILLIMETERS
- 2) NO DIMENSION TO BE SCALED FROM THE DRAWINGS WRITTEN DIMENSIONS TO BE FOLLOWED
- 3) IN CASE OF DISCREPANCIES LARGE SCALE DETAILED DRAWINGS SHALL SUPERSEDE SMALLER SCALE DRAWINGS AND DISCREPANCIES IN THE DRAWINGS ARE TO BE BROUGHT OUT TO THE NOTICE OF THE ARCHITECT, IT IS GOT TO BE RECTIFIED BEFORE TENDERING
- 4) ALL SERVICES DWGS TO BE REFERRED ONLY FOR THE TECHNICAL CONTENTS CO-ORDINATED WORKING DRAWINGS TO BE FOLLOWED FOR ALL WORK AT SITE
- 5) ALL STRUCTURAL SIZES AND STRUCTURAL DETAILS TO BE REFERRED FROM DRAWINGS OF STRUCTURAL CONSULTANTS



 architect's avenue
 D-2/122, Sambhav Tower, Vibhuti Khand Gomti Nagar, Lucknow, U.P.

ARCHITECT

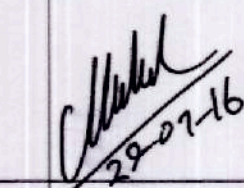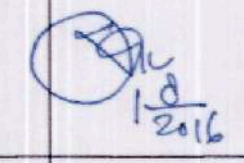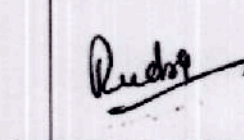

ASSTT. ARCH. PLANNER	
ARCHITECT PLANNER	
CHIEF ARCHITECT PLANNER	
AVAS AYUKT	