



**TERRACE FLOOR PLAN  
(1BHK TYPE-A TOWER A1,A2 & A3)**

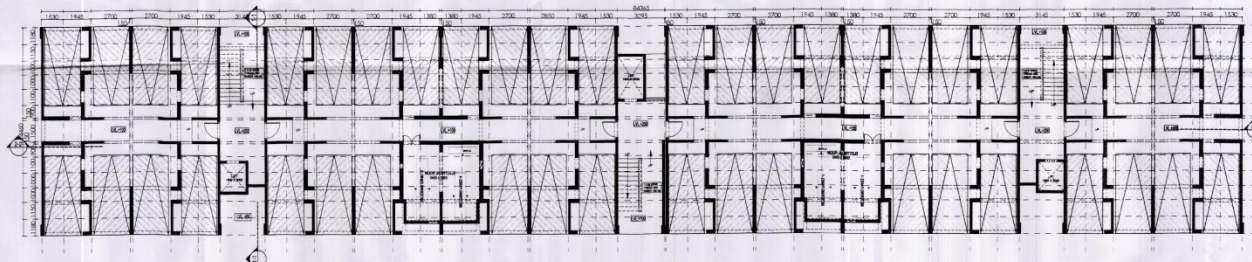

**STILT FLOOR PLAN  
(1BHK TYPE-A TOWER A1,A2 & A3)**

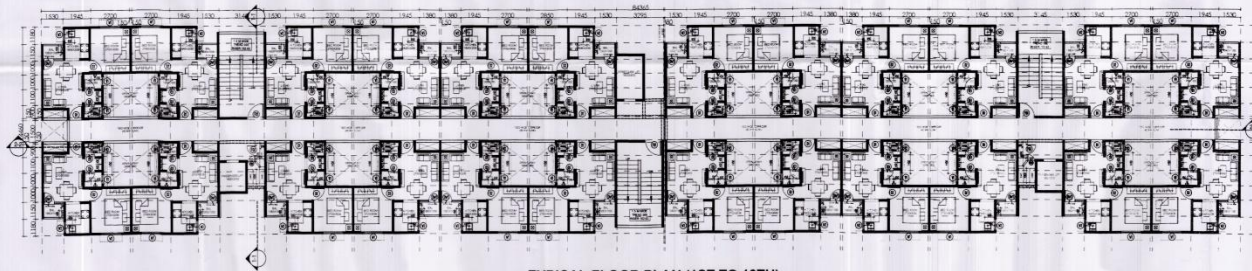

**TYPICAL FLOOR PLAN (1ST TO 13TH)  
(1BHK TYPE-A TOWER A1,A2 & A3)**

PROJECT  
REVISED AFFORDABLE HOUSING AT SEC-20,  
VRINDA/VAN YOJNA, RAIBARELI ROAD,  
LUCKNOW

1 BHK TYPE-A

DATE	SCALE	REVISION	SHEET NO.
22/07/16	1:100	R3	05A
DRAWING NO.	SHEET SIZE		
SEC-20 AH UPWP-1BHK-A / 07-16 SUB/H-c-	A1		

NOTE

1. ALL DIMENSIONS IN MM. (1:100)  
 2. DIMENSIONS TO BE TAKEN FROM THE FINISHED LAYOUT DIMENSIONS TO BE IN PLACE  
 3. ALL WORK TO BE DONE IN ACCORDANCE WITH THE DRAWINGS AND SPECIFICATIONS AND TO BE APPROVED BY THE ARCHITECT. THE CONTRACTOR SHALL BE RESPONSIBLE FOR THE QUALITY OF THE WORK.  
 4. ALL WORK TO BE DONE IN ACCORDANCE WITH THE DRAWINGS AND SPECIFICATIONS AND TO BE APPROVED BY THE ARCHITECT. THE CONTRACTOR SHALL BE RESPONSIBLE FOR THE QUALITY OF THE WORK.  
 5. ALL WORK TO BE DONE IN ACCORDANCE WITH THE DRAWINGS AND SPECIFICATIONS AND TO BE APPROVED BY THE ARCHITECT. THE CONTRACTOR SHALL BE RESPONSIBLE FOR THE QUALITY OF THE WORK.

**DOOR WINDOW SCHEDULE**

TYPE	SIZE	SILL	LINTEL
D/W 1	1380X2100	00	2100
D1	900X2100	00	2100
D2	850X2100	00	2100
D3	750X2100	00	2100
W1	1400X1200	900	2100
W2	750X1050	1050	2100
V1	600X600	1500	2100
FD1	1200X2100	00	2100
FD2	750X2100	00	2100
FD3	525X1800	00	1800

UNIT CARPET AREA- 28.75 SQ.MT.  
 UNIT BUILT UP AREA- 31.80 SQ.MT.  
 UNIT SUPER BUILT UP AREA- 40.16 SQ.MT.  
 SUPER BUILT UP AREA (24 UNITS)- 963.84 SQ.MT.

**architect's avenue**  
 D-2/122, Sambhav Tower, Vibhuti  
 Kirti Ganga, Lucknow, U.P.


ARCHITECT

ASSTT. ARCH. PLANNER *[Signature]*

ARCHITECT PLANNER *[Signature]*

CHIEF ARCHITECT PLANNER *[Signature]*

AVAS A/1/1/1 *[Signature]*

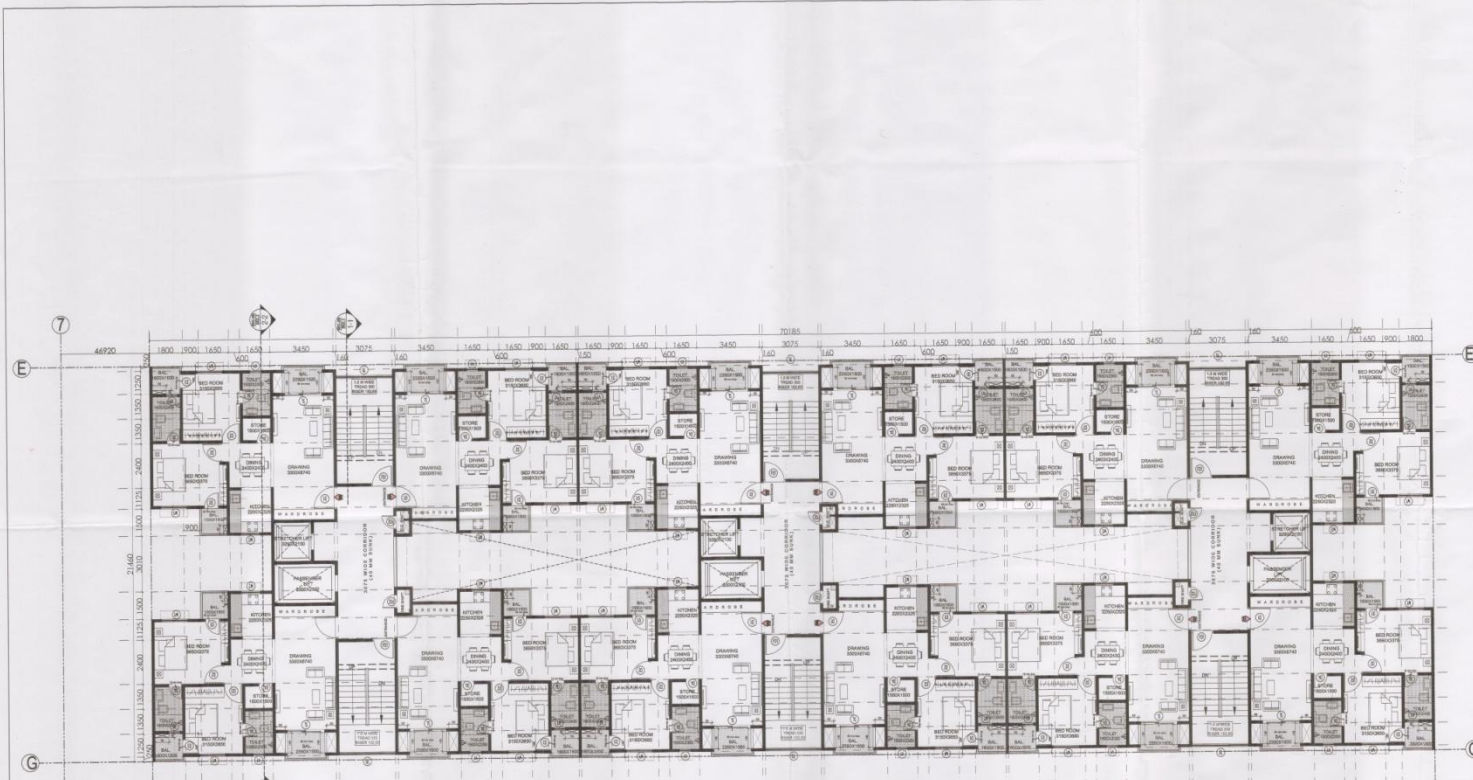

TYPICAL FLOOR PLAN 2ND TO 13TH (TOWER E2)  
MIRROR TYPICAL FLOOR PLAN 2ND TO 12TH (TOWER E1)

*3 mark for execution  
Ramesh  
3-4/1  
SEC-20*

**NOTES**

- ALL DESIGN DRAWINGS AND SAMPLES ARE PROPERTY OF ARCHITECT.
- ALL INFORMATION CONTAINED HEREIN IS FOR DESIGN PURPOSES ONLY.
- ALL DIMENSIONS ARE TO BE READ AND NOT MEASURED FROM THE DRAWING.
- ALL DIMENSIONS ARE TO BE VERIFIED & CONFIRMED BY CONTRACTOR ON SITE PRIOR TO COMMENCEMENT OF WORK. ANY DISCREPANCIES IN MEASUREMENTS AT SITE DURING LAYOUT TO BE NOTIFIED TO THE ARCHITECT IMMEDIATELY.
- ALL DISCREPANCIES ARE TO BE REFERRED TO THE ARCHITECT FOR CLARIFICATION PRIOR TO EXECUTION.
- NO STRUCTURAL CHANGES TO BE CARRIED OUT WITHOUT PRIOR CONSENT FROM STRUCTURAL CONSULTANT & STATUTORY AUTHORITIES.
- THE DRAWING SHOULD BE READ IN CONJUNCTION WITH ALL RELEVANT STRUCTURAL, ARCHITECTURAL SERVICES & LANDSCAPE DWGS.
- FURNITURE/FIXTURES SHOWN ARE INDICATIVE ONLY; PLEASE REFER RESPECTIVE DETAIL DRAWINGS & SCHEDULES.
- FOR DETAILS REFER RELEVANT LARGE SCALE DETAIL DRAWINGS AS INDICATED.

**LEGEND - SLAB SINK**

- 50 mm DEPTH (SHALLOW)
- 100 mm DEPTH (STANDARD)
- 200 mm DEPTH (DEEP)
- 400 mm DEPTH (VERY DEEP)

**DOOR WINDOW SCHEDULE**

TYPE	SIZE	SELL	LINTEL
D/A	2000x1500	00	2100
D/1	1000x1500	00	2100
D/2	1000x1500	00	2100
D/3	800x1500	00	2100
D/4	750x1500	00	2100
W/1	1400x1000	000	2100
W/2	1000x1000	1000	2100
W/3	800x800	1500	2100
FD/1	1000x1500	00	2100
FD/2	750x1500	00	2100

**WORKING DRAWING**  
AS PER  
SANCTIONED PLAN D/D  
29 SEP 2018  
JICA - YAMDA/APP/UNIT-V/UR/1  
LKO / APPR. HOUSE / GOOR. / SEC. / SEC-20/IND/APP/1/2 (2/3)NO  
2018

DATE: REV: NO: DESCRIPTION  
KEY PLAN  
निर्देशित रूप प्रमाणित  
संगठित प्रमाणित (यदि लागू हो)  
30 MAY 2017


STRUCTURE CONSULTANT:  
MEP CONSULTANT:  
LANDSCAPE CONSULTANT:

ARCHITECT:  
**architect's avenue**  
D-2/22, Sumbhav Tower, Vibhuti Khand,  
Gomti Nagar, Lucknow, U.P.

PROJECT TITLE:  
AFFORDABLE HOUSING, SECTOR-20,  
VRINDAVAN YOJNA, LUCKNOW

1000 FOR CONSTRUCTION

PROJECT NO:	TOWER E1 & E2	REVISION	
DATE:	28/05/17		
SCALE:	1:10		
DRAWN BY:			
CHECKED BY:			
DRAWING NO:	D1804E-A-RB-E1-02-PL-02		

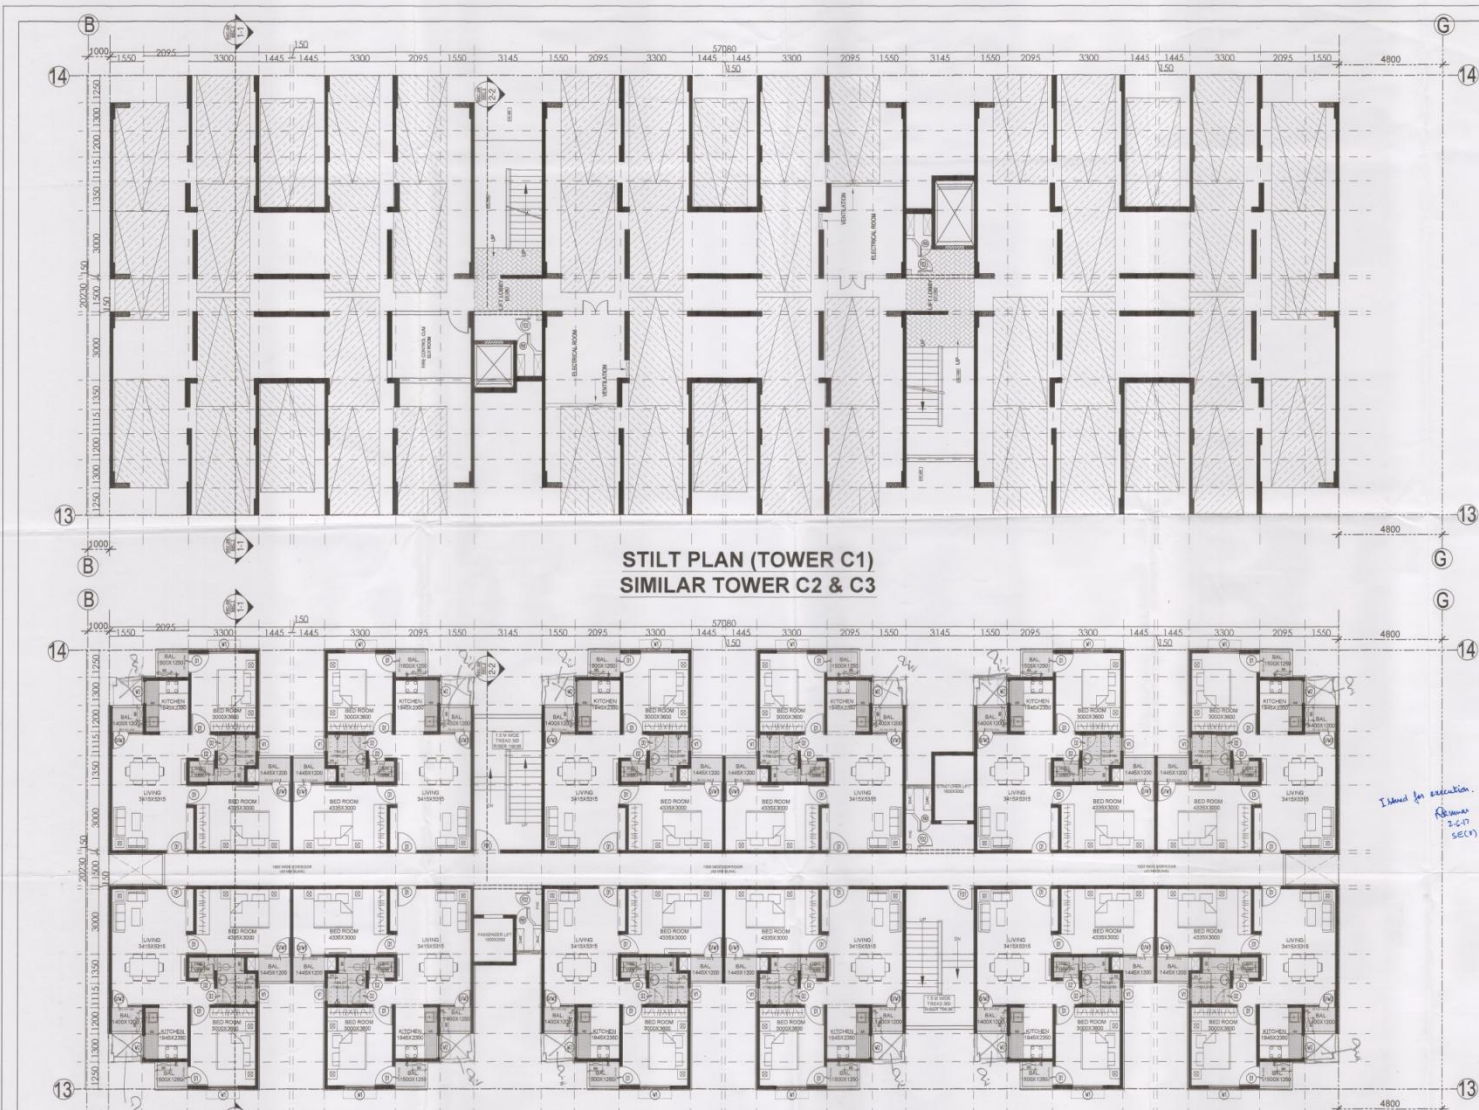

**STILT PLAN (TOWER C1)  
SIMILAR TOWER C2 & C3**

**FIRST FLOOR PLAN (TOWER C1)  
SIMILAR TOWER C2 & C3**

- NOTES:
1. ALL DESIGN DRAWINGS AND SAMPLES ARE PROPERTY OF ARCHITECT.
  2. ALL INFORMATION CONTAINED HERE IN IS FOR DESIGN PURPOSES ONLY.
  3. ALL DIMENSIONS ARE TO BE READ AND NOT MEASURED FROM THE DRAWING.
  4. ALL DIMENSIONS ARE TO BE VERIFIED & CONFIRMED BY CONTRACTOR ON SITE PRIOR TO COMMENCEMENT OF WORK. ANY DISCREPANCIES IN MEASUREMENTS AT SITE DURING LAYOUT TO BE NOTIFIED TO THE ARCHITECT IMMEDIATELY.
  5. ALL DISCREPANCIES ARE TO BE REFERRED TO THE ARCHITECT FOR CLARIFICATION PRIOR TO EXECUTION.
  6. NO STRUCTURAL CHANGES TO BE CARRIED OUT WITHOUT PRIOR CONSENT FROM STRUCTURAL CONSULTANT & STATUTORY AUTHORITIES.
  7. THIS DRAWING SHOULD BE READ IN CONJUNCTION WITH ALL RELEVANT STRUCTURAL ARCHITECTURAL SERVICES & LANDSCAPE DWG.
  8. FURNITURE FIXTURES SHOWN ARE INDICATIVE ONLY. PLEASE REFER RESPECTIVE DETAIL DRAWINGS & SCHEDULES.
  9. FOR DETAILS REFER RELEVANT LARGE SCALE DETAIL DRAWINGS AS INDICATED.

**LEGEND - SLAB SINK**

- 1. 90 mm DEPTH (CONCRETE)
- 2. 150 mm LOCAL DEPTH (CONCRETE)
- 3. 300 mm DEPTH (CONCRETE)
- 4. 450 mm DEPTH (RCC)

**DOOR WINDOW SCHEDULE**

TYPE	SIZE	SILL	LUNTEL
D/W1	1450X1200	00	2100
D/W2	1450X1200	00	2100
D1	900X100	00	2100
D2	750X100	00	2100
W1	1400X1200	900	2100
W2	1000X1000	1000	2100
W1	800X600	1500	2100
FD1	1200X1100	00	2100
FD2	750X100	00	2100
FD3	825X1800	00	1800

WORKING DRAWING AS PER SANCTIONED PLAN DR. 29 SEP 2016

**DATE REV NO DESCRIPTION**

DATE	REV NO	DESCRIPTION
	1	KEY PLAN
	2	मिनि प्लान प्रामाणित
	3	आमोदित करवावे (पुणे एका)
	4	30 नो-5 30 MAR 2017
	5	DRG-UPHDB/APD/UNIT-VIVRIN/LKO/APOR HOUSE/GOVRI/ENC/1/SHE-20/W/O/A.P./172/1242/2016

**STRUCTURE CONSULTANT:**

**MEP CONSULTANT:**

**LANDSCAPE CONSULTANT:**


**ARCHITECT**  
**architect's avenue**  
 D-3/122, Sunshay Tower, Vibhant Khad,  
 Ganes Nagar, Lucknow, U.P.

**PROJECT TITLE:**  
**AFFORDABLE HOUSING, SECTOR-20, VRINDAVAN YOUNA, LUCKNOW**


**TOWER C1, C2 & C3**  
**STILT & 1<sup>ST</sup> FLOOR PLAN**

CHECKED BY: **GOOD PRACTICE**  
 DRAWN BY: **STRUCTUR**  
 SCALE: 1/8"=1'-0"  
 DATE: 28/03/2017  
 DRAWING NO.: 01908-A-RB-C1-C2-C3-PL-101  
 SECTION: **A1 R0**


*Issued for execution.*  
 2-07  
 (SEAL)

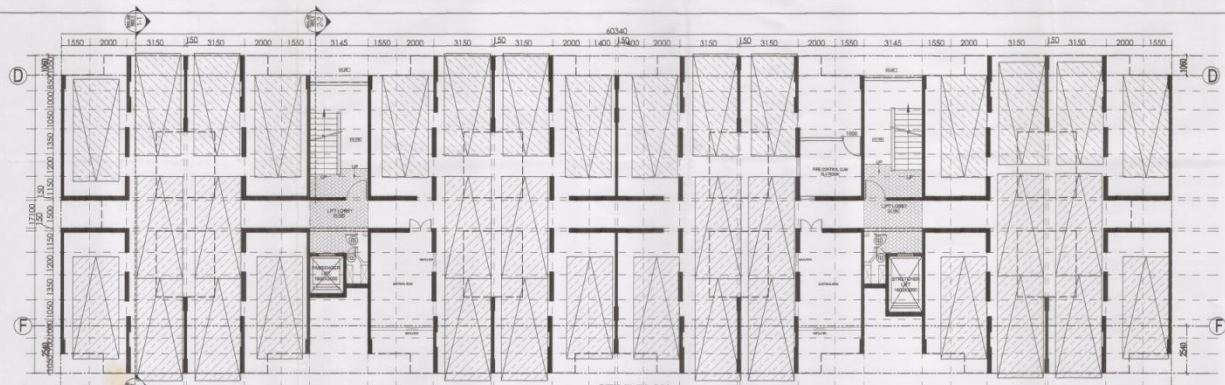

STILT PLAN  
(TOWER B1)

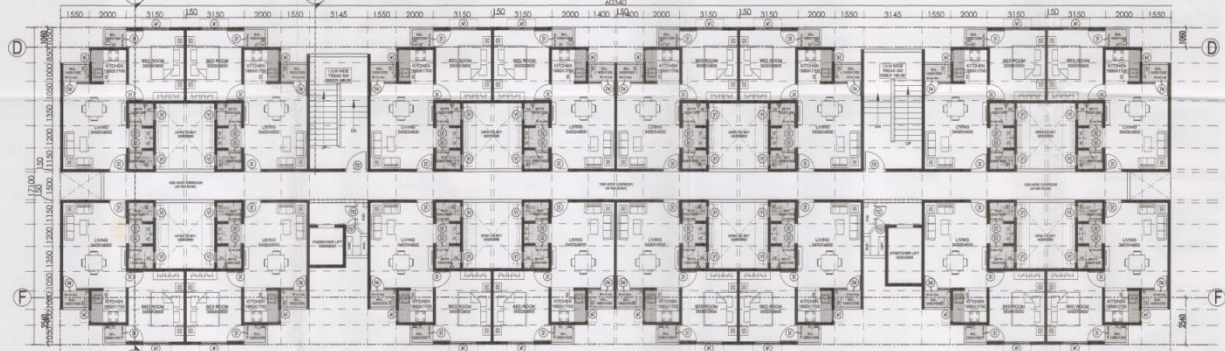

FIRST FLOOR PLAN  
(TOWER B1)

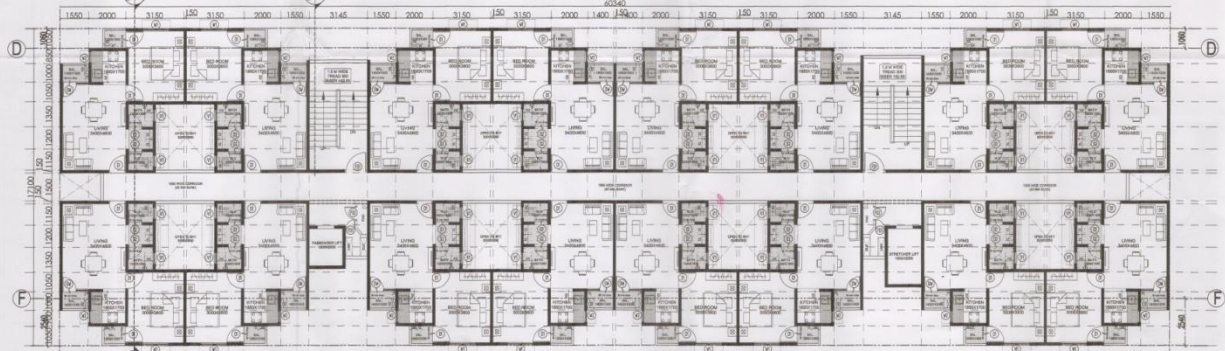

TYPICAL FLOOR PLAN (2ND TO 12TH)  
(TOWER B1)

- NOTES
1. ALL DESIGN DRAWINGS AND SAMPLES ARE PROPERTY OF ARCHITECT.
  2. ALL INFORMATION CONTAINED HERE IN IS FOR DESIGN PURPOSES ONLY.
  3. ALL DIMENSIONS ARE TO BE READ AND NOT MEASURED FROM THE DRAWING.
  4. ALL DIMENSIONS ARE TO BE VERIFIED & CONFIRMED BY CONTRACTOR ON SITE PRIOR TO COMMENCEMENT OF WORK. ANY DISCREPANCIES IN MEASUREMENTS AT SITE DURING LAYOUT TO BE NOTIFIED TO THE ARCHITECT IMMEDIATELY.
  5. ALL DISCREPANCIES ARE TO BE REFERRED TO THE ARCHITECT FOR CLARIFICATION PRIOR TO EXECUTION.
  6. NO STRUCTURAL CHANGES TO BE CARRIED OUT WITHOUT PRIOR CONSENT FROM STRUCTURAL CONSULTANT & STATUTORY AUTHORITIES.
  7. THIS DRAWING SHOULD BE READ IN CONJUNCTION WITH ALL RELEVANT STRUCTURAL ARCHITECTURAL SERVICES & LANDSCAPE DRAWING.
  8. FURNITURE FIXTURES SHOWN ARE INDICATIVE ONLY. PLEASE REFER RESPECTIVE DETAIL DRAWINGS & SCHEDULES.
  9. FOR DETAILS REFER RELEVANT LARGE SCALE DETAIL DRAWINGS AS INDICATED.

LEGEND - SLAB SUNK

1. 50 mm STEEL CHANNELS
2. 100 mm LOCAL STEEL DECKING
3. 200 mm STEEL CHANNELS
4. 400 mm STEEL BEAM

DOOR WINDOW SCHEDULE

TYPE	SIZE	SILL	LINTEL
DW	1400X1100	00	2100
D1	800X1100	00	2100
D2	750X1100	00	2100
W1	1400X1200	800	2100
W2	800X1050	1050	2100
W1	1500X900	1050	2100
F01	1200X1100	00	2100
F02	750X1100	00	2100
F03	525X1800	00	1800

WORKING DRAWING  
AS PER  
SANCTIONED PLAN D/D  
29 SEP 2016

DATE REV. NO. DESCRIPTION

KEY PLAN

निर्मि हेतु प्रमाणित  
कायमि नगरपालिका (निगम काठमाडौं)

*Issued for execution  
As per  
29 SEP 2016*

डा. वि. क. शर्मा  
श्रीलक्ष्मी शर्मा  
या. 010-5  
30 MAY 2017

D.S.G. UPHOB/ABD/UNIT-V/VRN/1  
L.K. JAIN/RSR/MSSE/GOV./BNC/1  
SEC-26/WD/A.P./1722/8/140  
2016

STRUCTURE CONSULTANT:

MEP CONSULTANT:

LANDSCAPE CONSULTANT:

Architect's avenue  
D-2/122, Sumbhav Tower, Vibhuti Khand,  
Gomti Nagar, Lucknow, U.P.

PROJECT TITLE:  
AFFORDABLE HOUSING, SECTOR-20,  
VRINDAVAN YOUNA, LUCKNOW

GOOD FOR CONSTRUCTION  
1:1000  
1:1000  
1:1000  
1:1000

TOWER B1 (2ND TO 12TH)  
STILT/FIRST & TYPICAL FLOOR PLAN (2ND TO 12TH)  
CHECKED BY: \_\_\_\_\_  
DRAWN BY: \_\_\_\_\_  
SCALE: 1:1118  
DATE: 29 SEP 2016  
DRAWING NO.: 01805-A-06-B1-PL-01

A1 R0