



**TERRACE FLOOR PLAN  
(1BHK TYPE-A TOWER A1)**

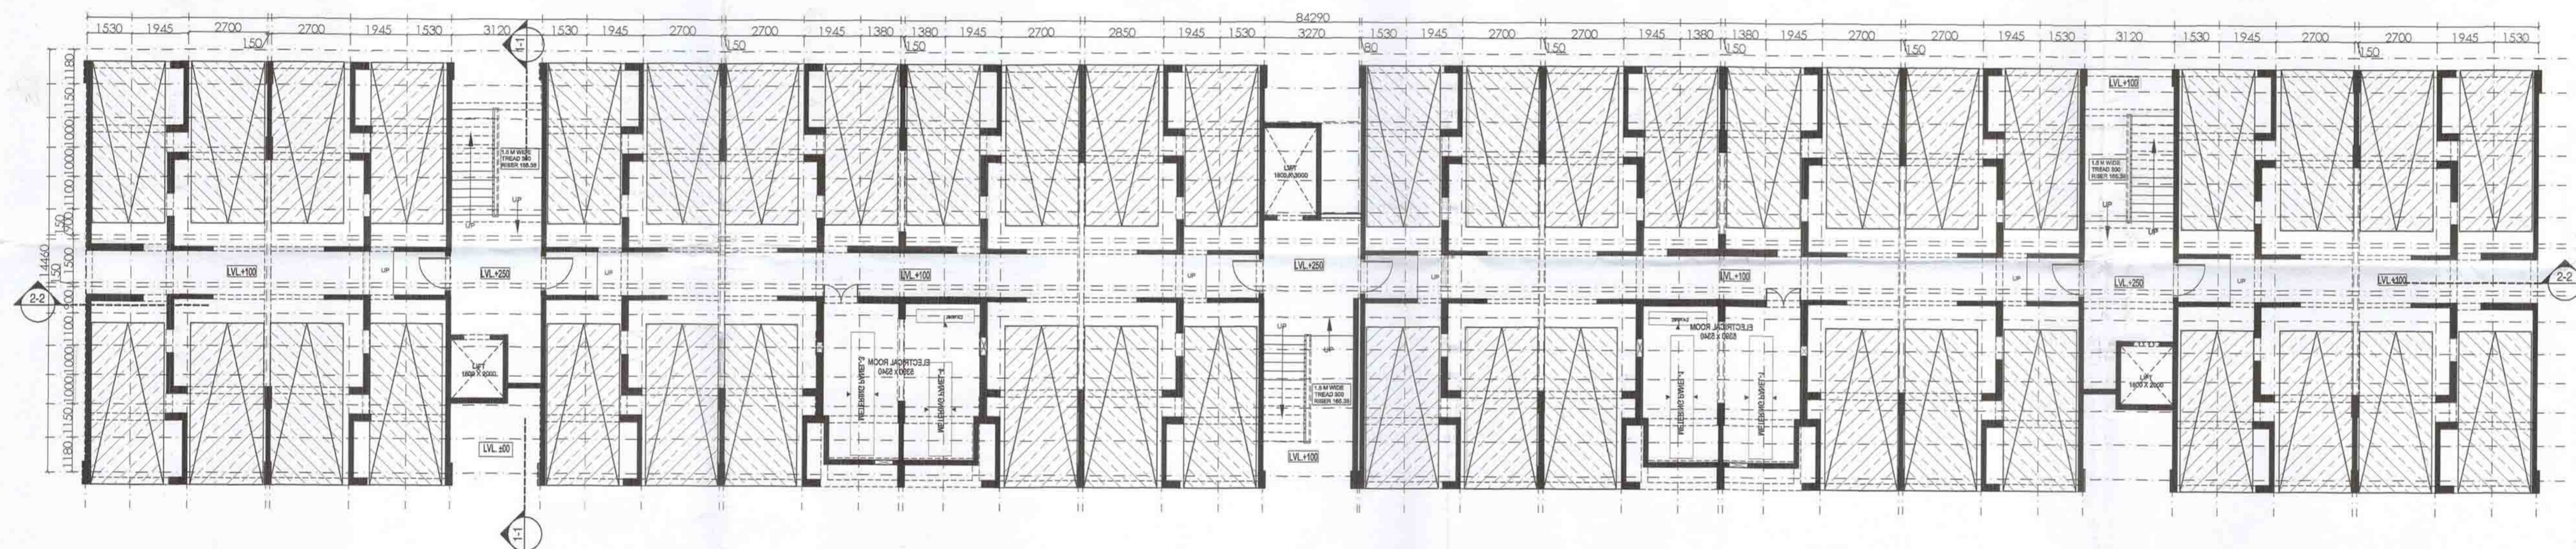

**STILT FLOOR PLAN  
(1BHK TYPE-A TOWER A1)**

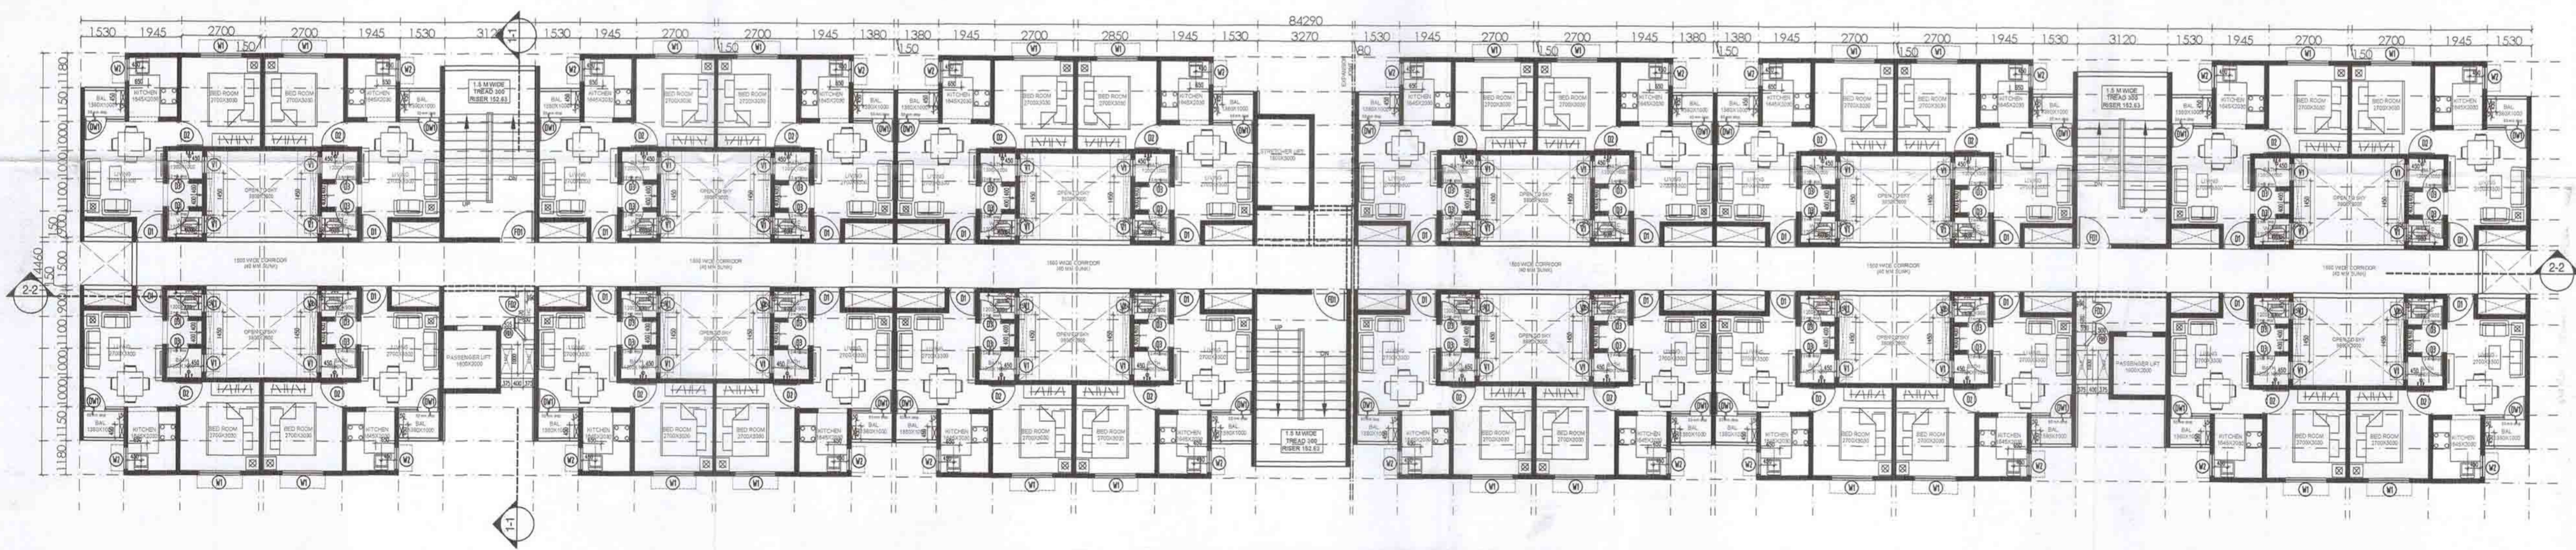

**TYPICAL FLOOR PLAN (1ST TO 13TH)  
(1BHK TYPE-A TOWER A1)**

JE AE AE EE

REVISED AFFORDABLE HOUSING, GOMTI ENCLAVE AT SEC-8, AWADH VIHAR YOJNA, SHAHEED PATH, LUCKNOW  
 54 नं. ब्लाक 2947/कांति-5/53 अ. 12-8-16

1 BHK TYPE-A

|          |       |          |           |
|----------|-------|----------|-----------|
| DATE     | SCALE | RIVISION | SHEET NO. |
| 30/07/16 | 1:100 | R2       | 05A       |

|                                       |            |
|---------------------------------------|------------|
| DRAWING NO.                           | SHEET SIZE |
| SEC-8 AH/UPAVP-1BHK-A /07-16/SUB/H.C. | A1         |

NOTE

- 1) ALL DIMENSIONS ARE IN MILLIMETERS.
- 2) NO DIMENSION TO BE SCALED. FROM THE DRAWINGS WRITTEN DIMENSIONS TO BE FOLLOWED.
- 3) IN CASE OF DISCREPANCIES LARGE SCALE DETAILED DRAWINGS SHALL SUPERCEDE SMALLER SCALE DRAWINGS AND DISCREPANCIES IN THE DRAWINGS ARE TO BE BROUGHT OUT TO THE NOTICE OF THE ARCHITECT, IT IS GOT TO BE RECTIFIED BEFORE TENDERING.
- 4) ALL SERVICES DWGS TO BE REFERRED ONLY FOR THE TECHNICAL CONTENTS CO-ORDINATED WORKING DRAWINGS TO BE FOLLOWED FOR ALL WORK AT SITE.
- 5) ALL STRUCTURAL SIZES AND STRUCTURAL DETAILS TO BE REFERRED FROM DRAWINGS OF STRUCTURAL CONSULTANTS.

DOOR WINDOW SCHEDULE

| TYPE | SIZE      | SILL | LINTEL |
|------|-----------|------|--------|
| D/W1 | 1380X2100 | 00   | 2100   |
| D1   | 900X2100  | 00   | 2100   |
| D2   | 850X2100  | 00   | 2100   |
| D3   | 750X2100  | 00   | 2100   |
| W1   | 1400X1200 | 900  | 2100   |
| W2   | 750X1050  | 1050 | 2100   |
| V1   | 600X600   | 1500 | 2100   |
| FD1  | 1200X2100 | 00   | 2100   |
| FD2  | 750X2100  | 00   | 2100   |
| FD3  | 500X1800  | 00   | 1800   |

UNIT CARPET AREA- 26.75 SQ.MT.  
 UNIT BUILT UP AREA- 31.80 SQ.MT.  
 UNIT SUPER BUILT UP AREA- 40.16 SQ.MT.  
 SUPER BUILTUP AREA (24 UNITS)- 963.64 SQ.MT.

**architect's avenue**  
 D-2/122, Sambhav Tower, Vibhuti Khand Gomti Nagar, Lucknow, U.P.

ARCHITECT

निर्मम हेतु प्रमाणित

वैश्विक प्रमाणित (अनुमोदित)

GOOD FOR EXECUTION 2016

Drg. No. ...  
 ASSTT. ARCH. PLANNER sd/- 9-8-2016

ARCHITECT PLANNER sd/- 9-8-2016

CHIEF ARCHITECT PLANNER sd/-

AVAS AYUKT sd/- 9-8-2016

