



TERRACE FLOOR PLAN
(1BHK TYPE-B TOWER B1)

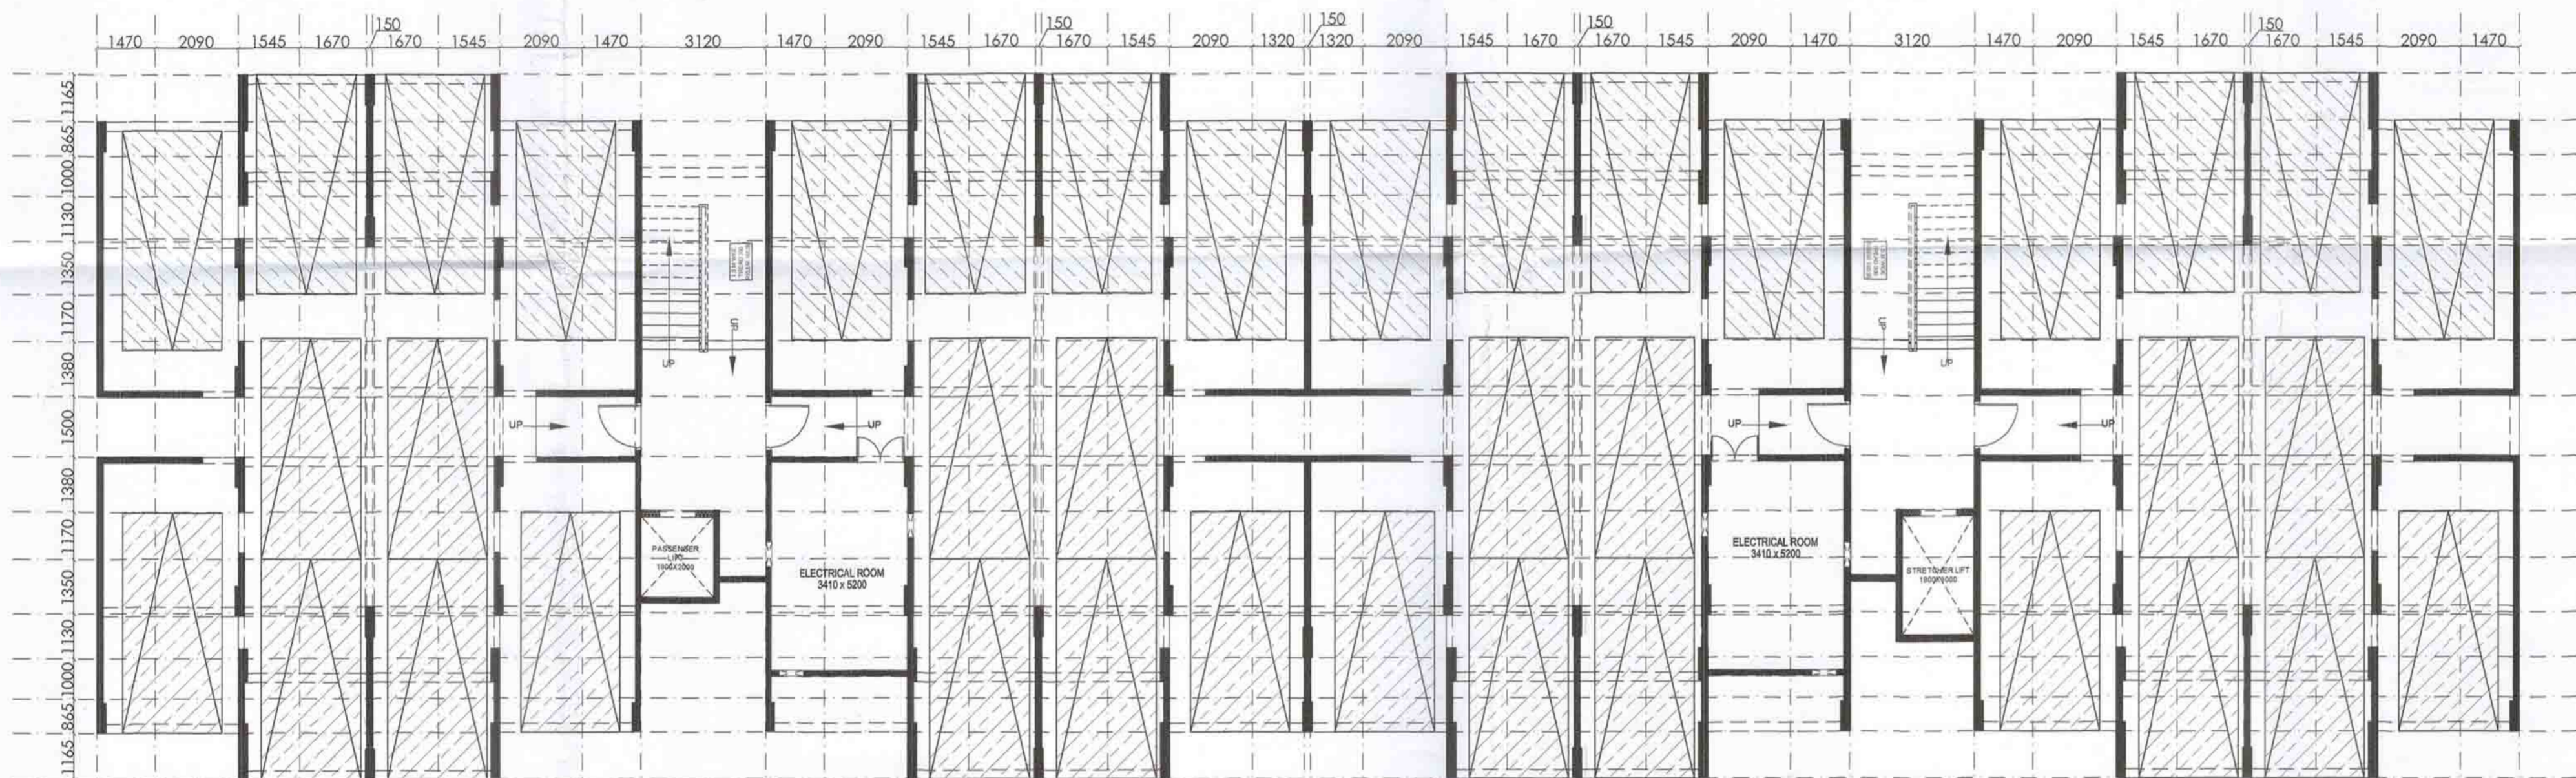

STILT FLOOR PLAN
(1BHK TYPE-B TOWER B1)

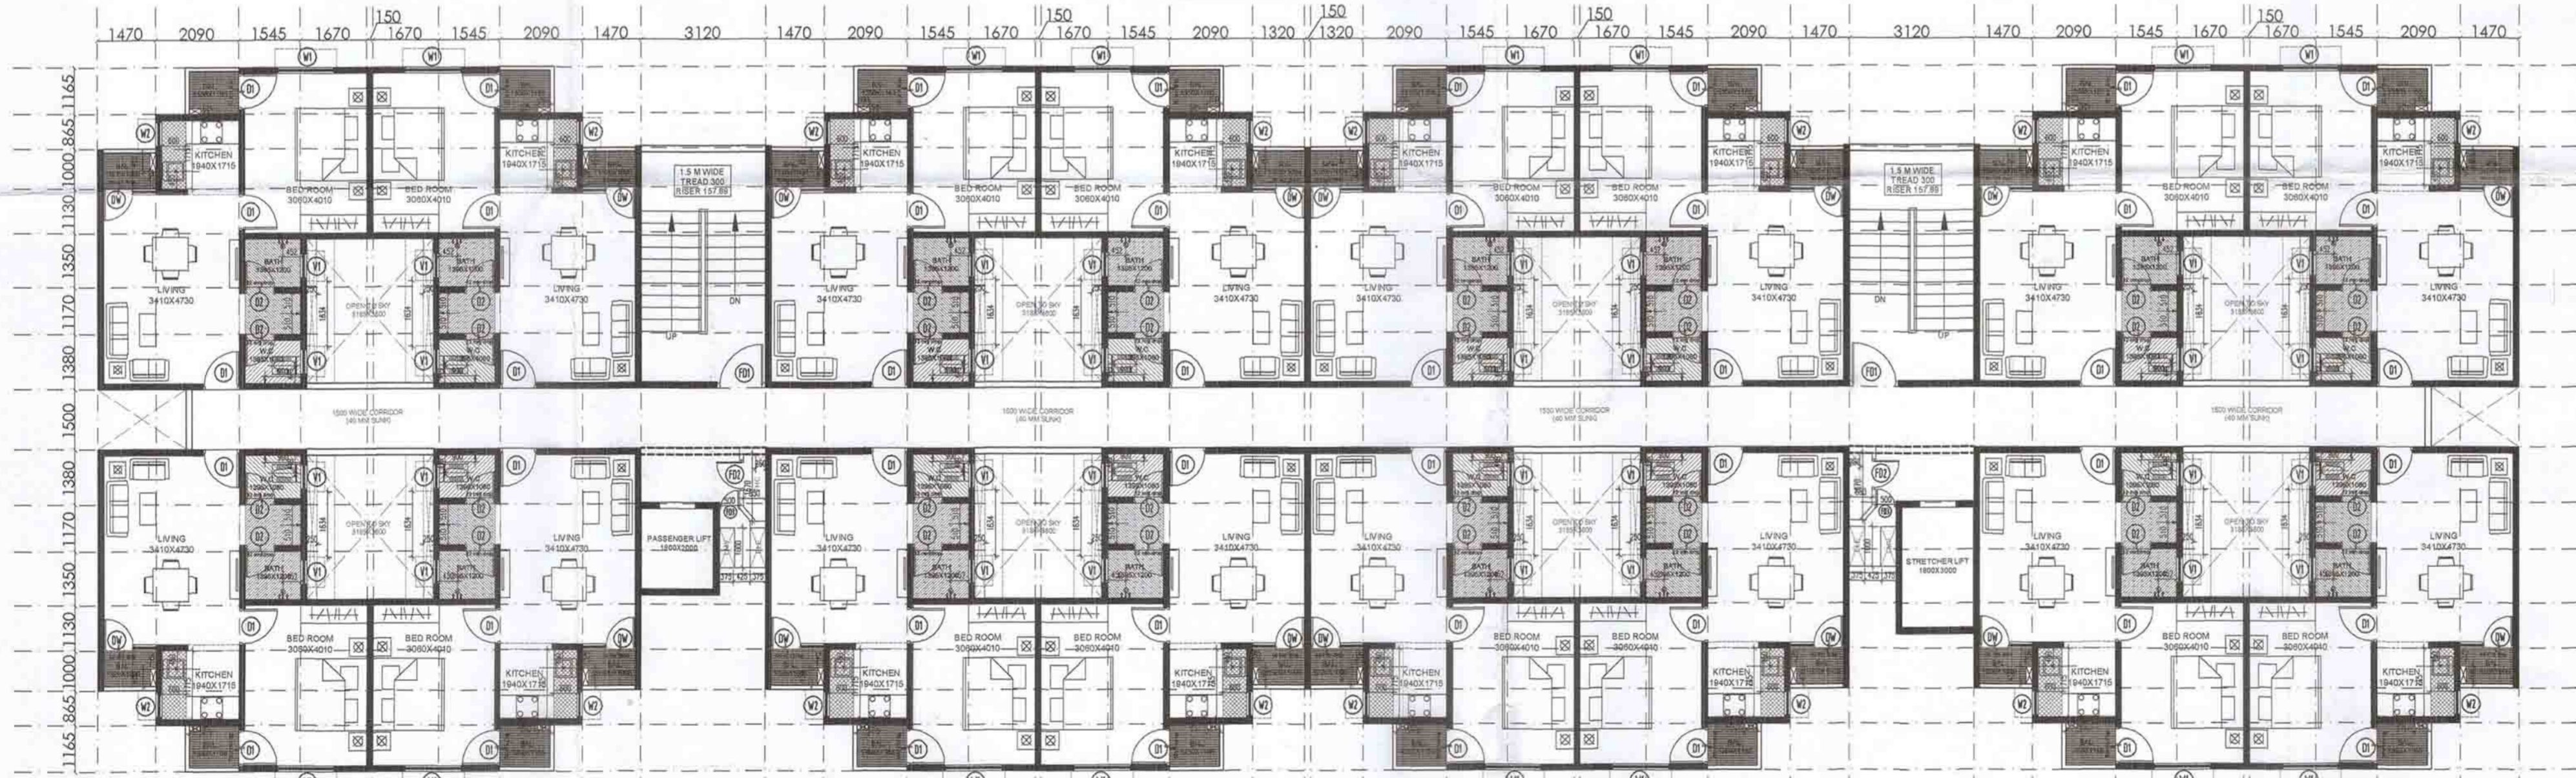

TYPICAL FLOOR PLAN (1ST TO 14TH)
(1BHK TYPE-B TOWER B1)

Handwritten signatures and initials: JE., AE., AE., EE.

PROJECT 9

REVISED AFFORDABLE HOUSING, GOMTI ENCLAVE AT SEC-8, AWADH VIHAR YOJNA, SHAHEED PATH, LUCKNOW
प्लॉट 2464 / गौ. वि. 153 अ. 12-8-16

1 BHK TYPE-B

DATE	SCALE	REVISION	SHEET NO.
30/07/16	1:100	R2	06A

DRAWING NO.	SHEET SIZE
SEC-8 AH/UPAVP-1BHK-B /07-16/ SUB J.H.C.	A1

NOTE

- 1) ALL DIMENSIONS ARE IN MILLIMETERS
- 2) NO DIMENSION TO BE SCALED FROM THE DRAWINGS WRITTEN DIMENSIONS TO BE FOLLOWED.
- 3) IN CASE OF DISCREPANCIES LARGE SCALE DETAILED DRAWINGS SHALL SUPERCEDE SMALLER SCALE DRAWINGS AND DISCREPANCIES IN THE DRAWINGS ARE TO BE BROUGHT OUT TO THE NOTICE OF THE ARCHITECT, IT IS GOT TO BE RECTIFIED BEFORE TENDERING.
- 4) ALL SERVICES DWGS TO BE REFERRED ONLY FOR THE TECHNICAL CONTENTS CO-ORDINATED WORKING DRAWINGS TO BE FOLLOWED FOR ALL WORK AT SITE.
- 5) ALL STRUCTURAL SIZES AND STRUCTURAL DETAILS TO BE REFERRED FROM DRAWINGS OF STRUCTURAL CONSULTANTS.

DOOR WINDOW SCHEDULE

TYPE	SIZE	SILL	LINTEL
D/W1	1400X2100	00	2100
D1	900X2100	00	2100
D2	750X2100	00	2100
W1	1400X1200	900	2100
W2	600X1050	1050	2100
V1	600X600	1500	2100
FD1	1200X2100	00	2100
FD2	750X2100	00	2100
FD3	500X1800	00	1800

UNIT CARPET AREA- 39.82 SQ.MT.
UNIT BUILT UP AREA- 45.36 SQ.MT.
UNIT SUPER BUILT UP AREA- 53.96 SQ.MT.
SUPER BUILT UP AREA (16 UNITS)- 863.36 SQ.MT.

architect's avenue
D-2/122, Sambhav Tower, Vibhuti
Khand Gomti Nagar, Lucknow, U.P.

ARCHITECT

निर्गम हेतु प्रमाणित

कस्तुरिका निवेशक (प्रा.पु. इकाई)

7-2 AUG 2016



ASSTT. ARCH. PLANNER

54/9-8-2016

ARCHITECT PLANNER

54/9-8-2016

CHIEF ARCHITECT PLANNER

54/-

AVAS AYUKT

54/9-8-2016