

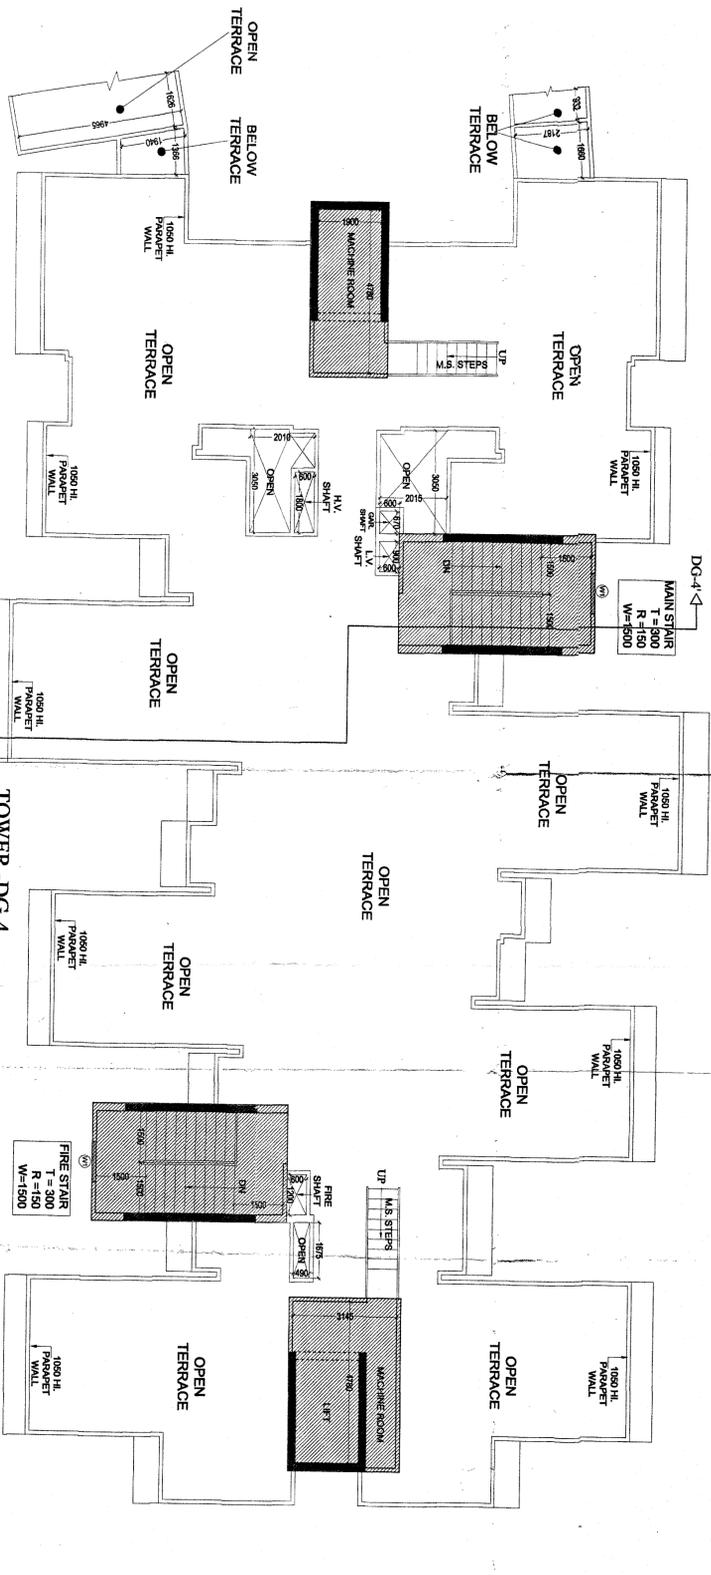
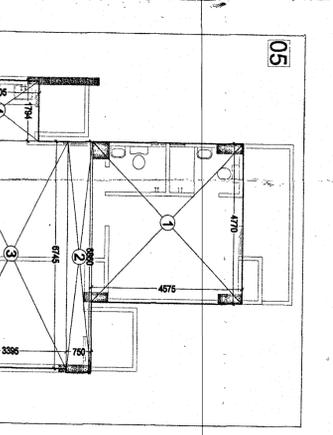
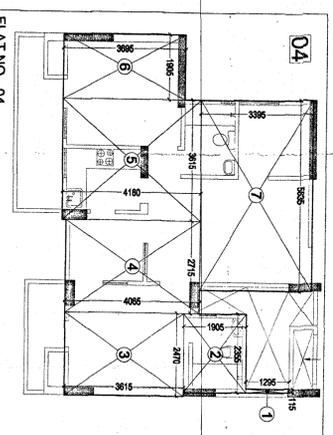
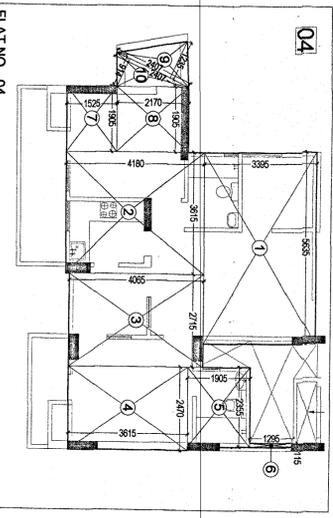
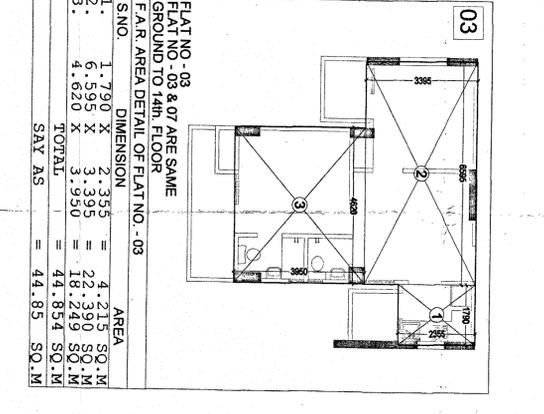
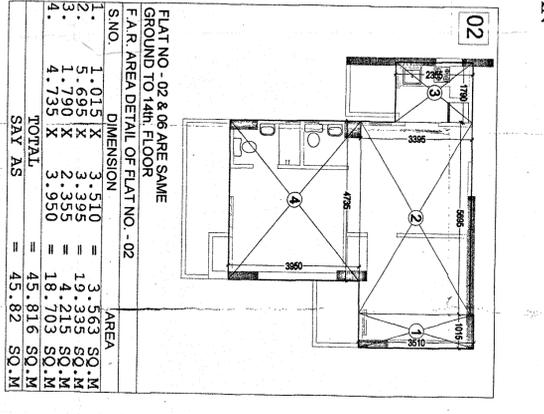


TOWER -DG-4
4th. TO 14th. FLOOR PLAN

TYPE	SIZE	CUL. LVL.	LINTEL.
D1	1050X2500	2500
D2	900X2100	2100
D3	750X2100	2500
DW1	1750X2500	450	2500
DW2	1595X2500	450	2500
DW3	1480X2500	450	2500
DW4	1200X2500	450	2500
DW5	1083X2500	450	2500
W1	1200X2500	450	2500
W2	900X2500	450	2500
W3	450X2500	1150	2500
V1	450X1000	1500	2500

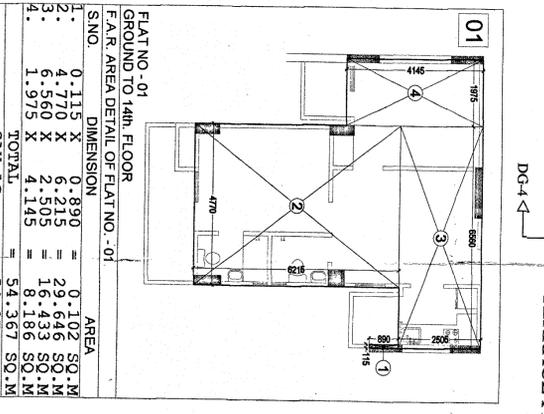

TOWER -DG-4
TERRACE PLAN

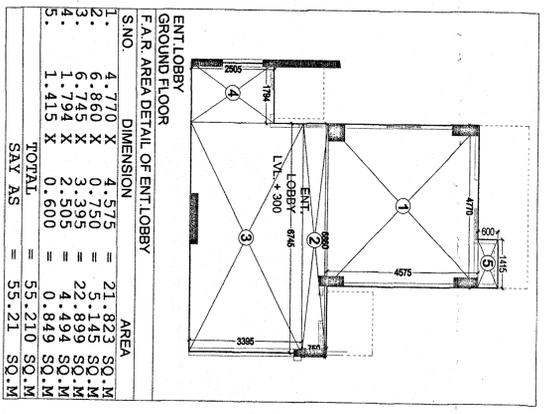

S.NO.	DIMENSION	AREA
1.	5.635 X	3.395 =
2.	3.615 X	4.180 =
3.	2.715 X	4.065 =
4.	2.470 X	3.615 =
5.	2.339 X	1.905 =
6.	2.470 X	3.615 =
7.	1.295 X	1.618 =
8.	1.295 X	1.618 =
9.	1.295 X	1.618 =
10.	0.5 X	2.407 X
TOTAL		19.131 SQ.M
SAY AS		= 68.47 SQ.M

S.NO.	DIMENSION	AREA
1.	0.115 X	1.295 =
2.	2.395 X	3.615 =
3.	2.470 X	3.615 =
4.	2.715 X	4.065 =
5.	3.615 X	4.180 =
6.	3.615 X	4.180 =
7.	5.635 X	3.395 =
TOTAL		19.131 SQ.M
SAY AS		= 65.881 SQ.M

S.NO.	DIMENSION	AREA
1.	4.770 X	5.635 =
2.	6.860 X	3.395 =
3.	6.745 X	3.395 =
4.	1.794 X	2.505 =
TOTAL		54.361 SQ.M
SAY AS		= 54.36 SQ.M

PROJECT :- DEVIKA GOLD HOMZ
RESIDENTIAL COMPLEX AT
PLOT NO. - GH. -06C, SEC-01
GREATER NOIDA (UP)

OWNER :- BUILDERS & PROMOTER :-
ADD. - DEVIKA TOWER STULT FLOOR,
NHARI PLACE, NEW DELHI -19

DRAWING TITLE :- TOWER -DG-4
4th. TO 14th. FLOOR PLAN
TERRACE PLAN
T.A.R AREA DETAIL

Space Designers International
B-14, SECTOR-19, NOIDA-201301 (UP)
architects & planners
www.space-designers.com

Scale: 1:100

For Devika Gold Homz Pvt. Ltd.
Authorized Signatory
ARCHITECTS SIGN
DRG NO. -28

Handed up to Client
K. Mantri
D.G.M.
S.M. (Proj)