


11/18/2011/11-12

परमिट पर अंकित शर्तों को अनुपालन करना होगा।

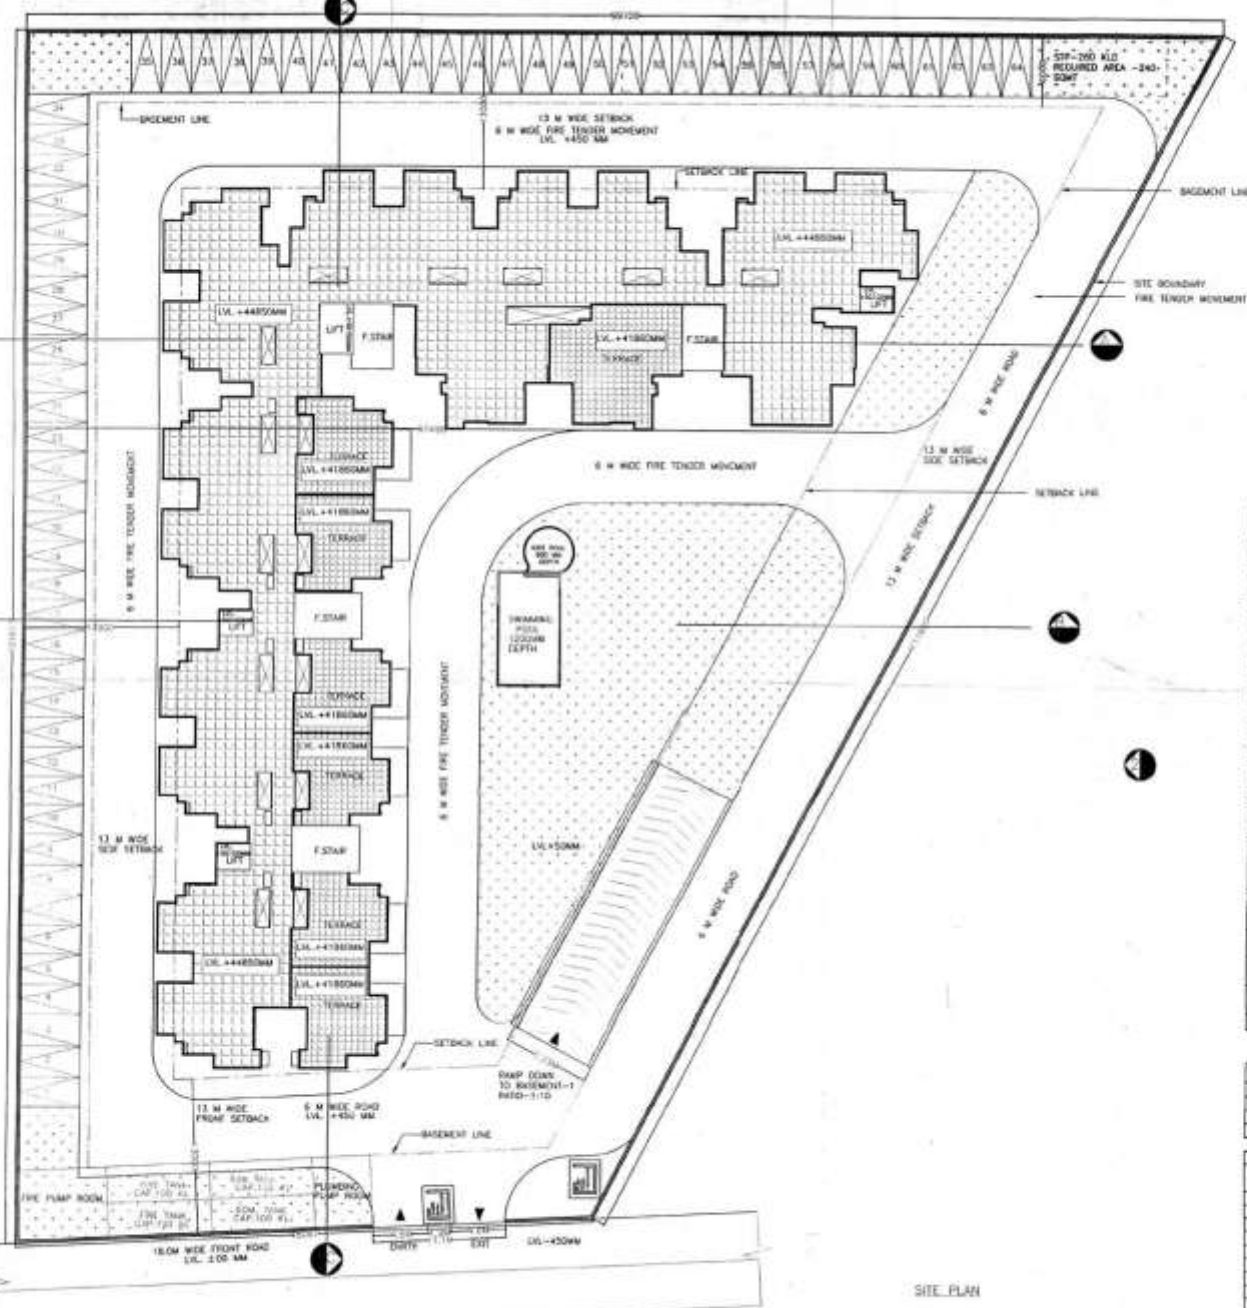

PARKING CALCULATION

NO. OF PARKING IN OPEN = 64 EGS
 NO. OF PARKING IN UPPER BASEMENT = 32 SQ.M./EGS
 NO. OF PARKING IN LOWER BASEMENT = 32 SQ.M./EGS
 TOTAL NO. OF PARKING ACHIEVED = 168 EGS

विकास आयोग के अधिनियम 23 के तहत परमिटों के लिए लागू होगा।

FIRE LEGEND:-

1. UNDERGROUND WATER TANK SHALL BE OF 10000 LITER
2. PUMP HOUSE HAVING FLAT 2000 LPM OPERATE THROUGH DIESEL AND ELECTRIC
3. EJECTOR LINE
4. BASEMENT SHALL HAVE SPRINKLER SYSTEM
5. EGRESS WIDE OF 30 M. LENGTH
6. RAINING WATER
7. TERRACE TANK OF 20000 LITER
8. SMOKE EXTRACTOR SYSTEM AND MECHANICAL VENTILATION FOR BASEMENTS
9. WET RISER CUM DOWN LUMBER
10. WIND HYDRAUS
11. PUBLIC ADDRESS SYSTEM
12. FIRE EXTHROUGHWAYS

NOTE:-
 1. BASEMENT SLAB LOAD CAPACITY AS TEN OUTSIDE OF BUILDING LINE AREA.
 2. BALCONY AREA CONSIDER AS A REFUGE AREA.
 3. UNDER GROUND WATER TANK SLAB LOAD CAPACITY 45 TON.

AREA SCHEDULE		
S.NO	DESCRIPTION	AREA/DEPTH SQ.M
1	TOTAL PLOT AREA	780.00
2	FAR AREA OF GROUND FLOOR	1370.86
3	FAR AREA OF 1ST FLOOR	1370.86
4	FAR AREA OF 2ND FLOOR	1370.86
5	FAR AREA OF 3RD FLOOR	1370.86
6	FAR AREA OF 4TH FLOOR	1370.86
7	FAR AREA OF 5TH FLOOR	1370.86
8	FAR AREA OF 6TH FLOOR	1370.86
9	FAR AREA OF 7TH FLOOR	1370.86
10	FAR AREA OF 8TH FLOOR	1370.86
11	FAR AREA OF 9TH FLOOR	1370.86
12	FAR AREA OF 10TH FLOOR	1370.86
13	FAR AREA OF 11TH FLOOR	1370.86
14	FAR AREA OF 12TH FLOOR	1370.86
15	FAR AREA OF 13TH FLOOR	1370.86
16	FAR AREA OF 14TH FLOOR	1370.86
17	PROPOSED TOTAL FAR AREA	30481.87
18	FIRMING TOTAL FAR AREA	30481.87
19	TOTAL FAR	2.50
20	PROPOSED FAR	2.50
21	PROPOSED TOTAL NO. OF UNITS	249
22	MINIMUM GREEN AREA	780.00
23	PROPOSED GREEN AREA	1370.86
24	PROPOSED NO. OF CARS	249
25	PROPOSED NO. OF CARS ON GROUND	64
26	PROPOSED NO. OF CARS ON BASEMENT 1	140
27	PROPOSED NO. OF CARS ON BASEMENT 2	145
28	PROPOSED TOTAL NO. OF CARS	354
29	NO. OF FLOOR	0-54

SUBMISSION DRAWING

- NOTES
 1. ALL DIMENSIONS ARE IN MM.
 2. DIMENSIONS NOT TO BE SCALED

APPLICANT: M/S ASHOK HOUSING SHODHK GOYAL
 PROJECT TITLE: LUXE PARADISE PLOT-04H SECTOR B-2 TAJ NAGRI PHASE-2 , ADBA.

SITE PLAN

SCALE: 1:200
 DRAWN BY: AYUSHI
 SHEET NO: 1
 DATE: 28-10-2011
 DESIGNED BY: AYUSHI
 DRAWING NO: SD01

APPROVED: [Signature]
 ARCHITECT: [Signature]
nexus architects

ARCHITECT: NEXUSPLUS CONSULTANTS PVT. LTD. 8-118 2ND FLOOR, SECTOR-06, NOIDA

MON F.A.R AREA DETAILS(SQM)


AREA UNDER BASEMENT 1 (SQM)	1371.81
AREA UNDER BASEMENT 2 (SQM)	1371.81
TOTAL MON F.A.R AREA (SQM)	30481.87

SCHEDULE OF DOOR AND WINDOWS


NAME	OPENING SIZE	SGL. DL. (MM)	UNITS DL. (MM)
D1	2000 X 2000	50	1100
D2	3000 X 1500	50	1100
D3	200 X 1200	50	1100
W1	2000 X 2000	900	1100
W2	3000 X 1500	900	1100
W3	2000 X 2000	900	1100
W4	3000 X 1500	900	1100
DW1	1200 X 2000	900	1100
DW2	1000 X 2000	900	1100
DW3	1700 X 2000	900	1100
WV	1000 X 1500	900	1100

10
20
SITE PLAN

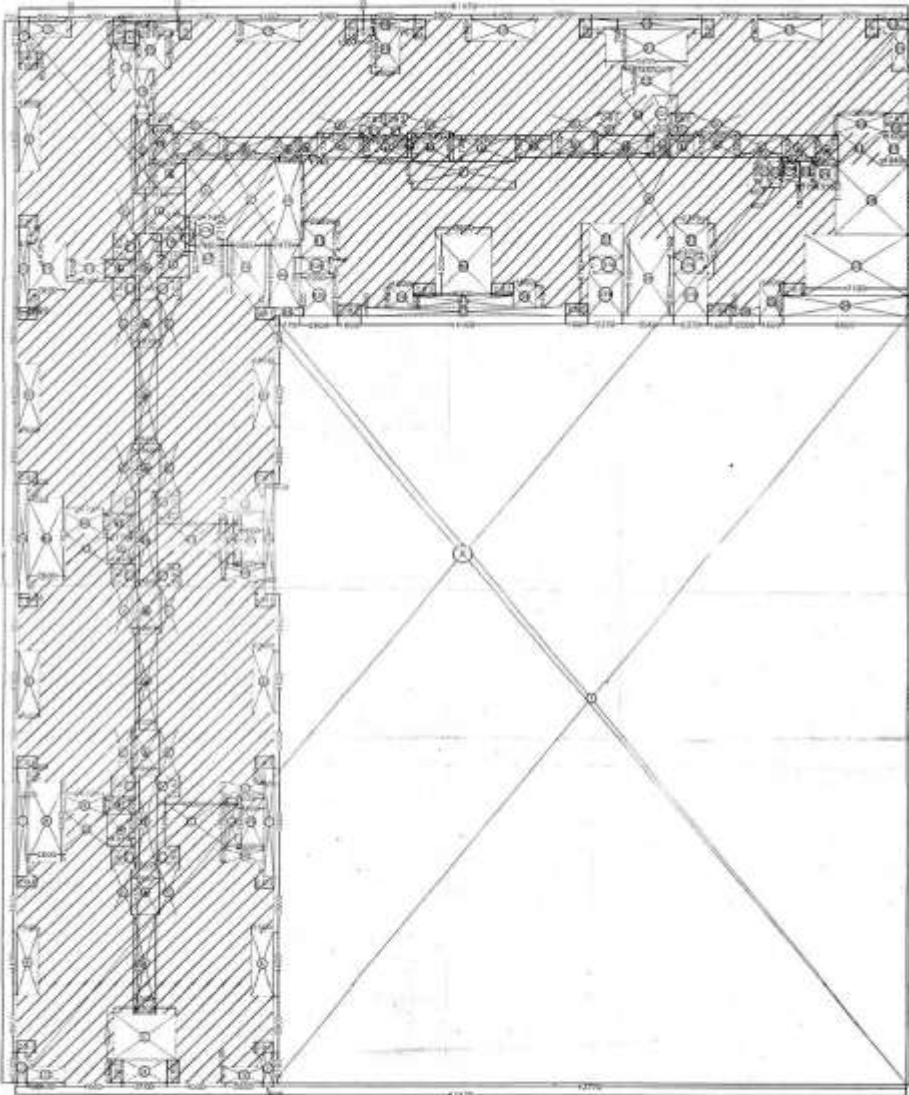

TYPICAL AREA PLAN GROUND TO 12TH FLOOR

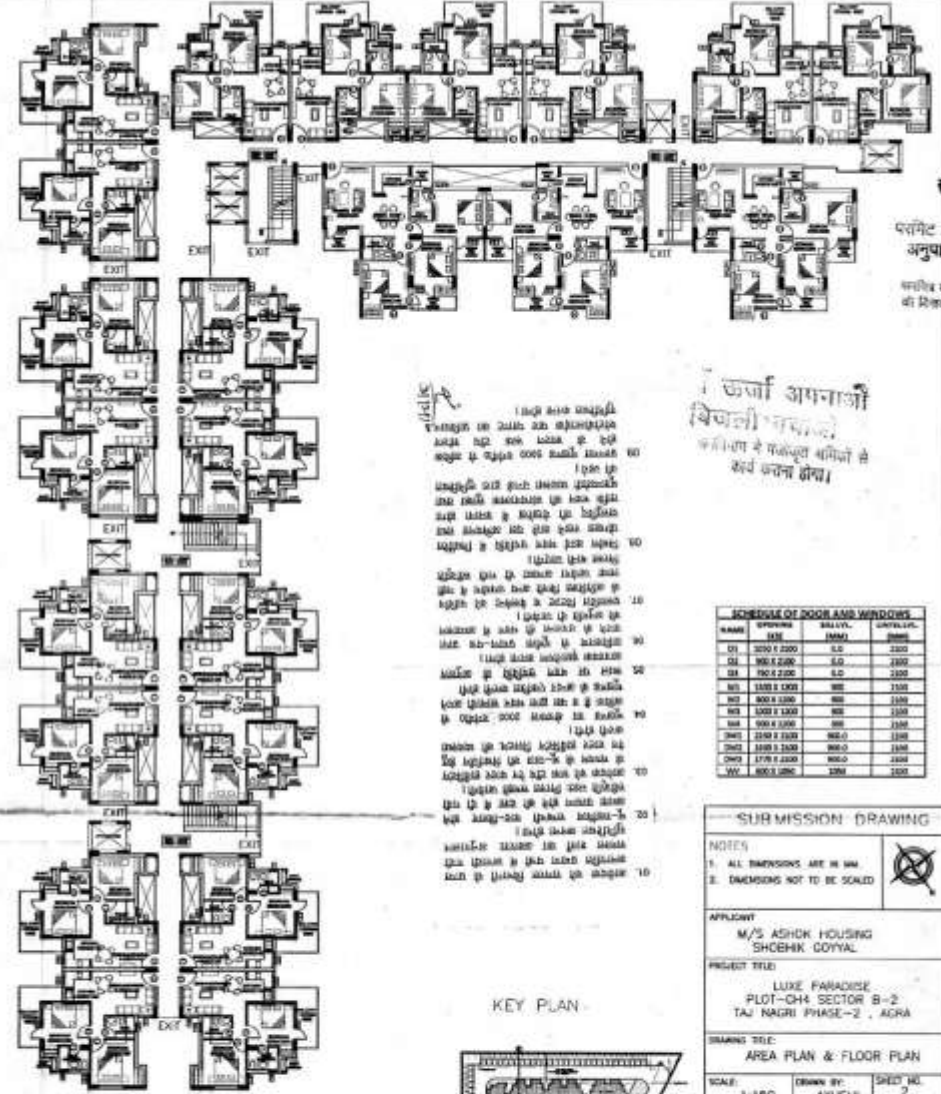

GROUND FLOOR PLAN

1. All dimensions are in mm.
 2. Dimensions not to be scaled.

1. All dimensions are in mm.
 2. Dimensions not to be scaled.

उत्तरा अपनानी
 विपत्ती कसले
 कसिले नै फलकूल बनिजे नै
 सव कने होय।

सहित
 प्रयोगक एक अंकित शर्ती का
 अनुपालन करना होगा।
 कसिले नै फलकूल बनिजे नै
 कसिले नै फलकूल बनिजे नै

SCHEDULE OF DOOR AND WINDOWS			
NO.	DESCRIPTION	SIZE (MM)	QTY
01	2000 X 2000	6.0	2000
02	1500 X 2000	6.0	2000
03	1000 X 2000	6.0	2000
04	1500 X 1500	6.0	2000
05	1000 X 1500	6.0	2000
06	800 X 1500	6.0	2000
07	1500 X 1000	6.0	2000
08	1000 X 1000	6.0	2000
09	1500 X 1500	6.0	2000
10	1000 X 1000	6.0	2000

SUBMISSION DRAWING

- NOTES
- ALL DIMENSIONS ARE IN MM
 - DIMENSIONS NOT TO BE SCALED



APPLICANT
 M/S ASHOK HOUSING
 SHOBH KROYAL

PROJECT TITLE
 LUXE PARADISE
 PLOT-GH SECTOR B-2
 TAJ NAGRI PHASE-2, AGRA

DRAWING TITLE
 AREA PLAN & FLOOR PLAN

SCALE: 1:150 DRAWN BY: ATUSHI SHEET NO: 2
 DATE: 26.03.2019 REV. NO: 01 DRAWING NO: 5002

APPROVED: [Signature]

PROJECT: [Signature]

nexus
 ARCHITECTS

NOTED:
 NEXUSPLUS CONSULTANTS
 PVT. LTD.
 9-116 2ND FLOOR, SECTOR-50, NOIDA


KEY PLAN



रखें



आपका जो दिनांक हमारे पास है
 वह हमारे दिनांक का ही होगा।

आपका जो दिनांक हमारे पास है
 हमारा ही दिनांक होगा।

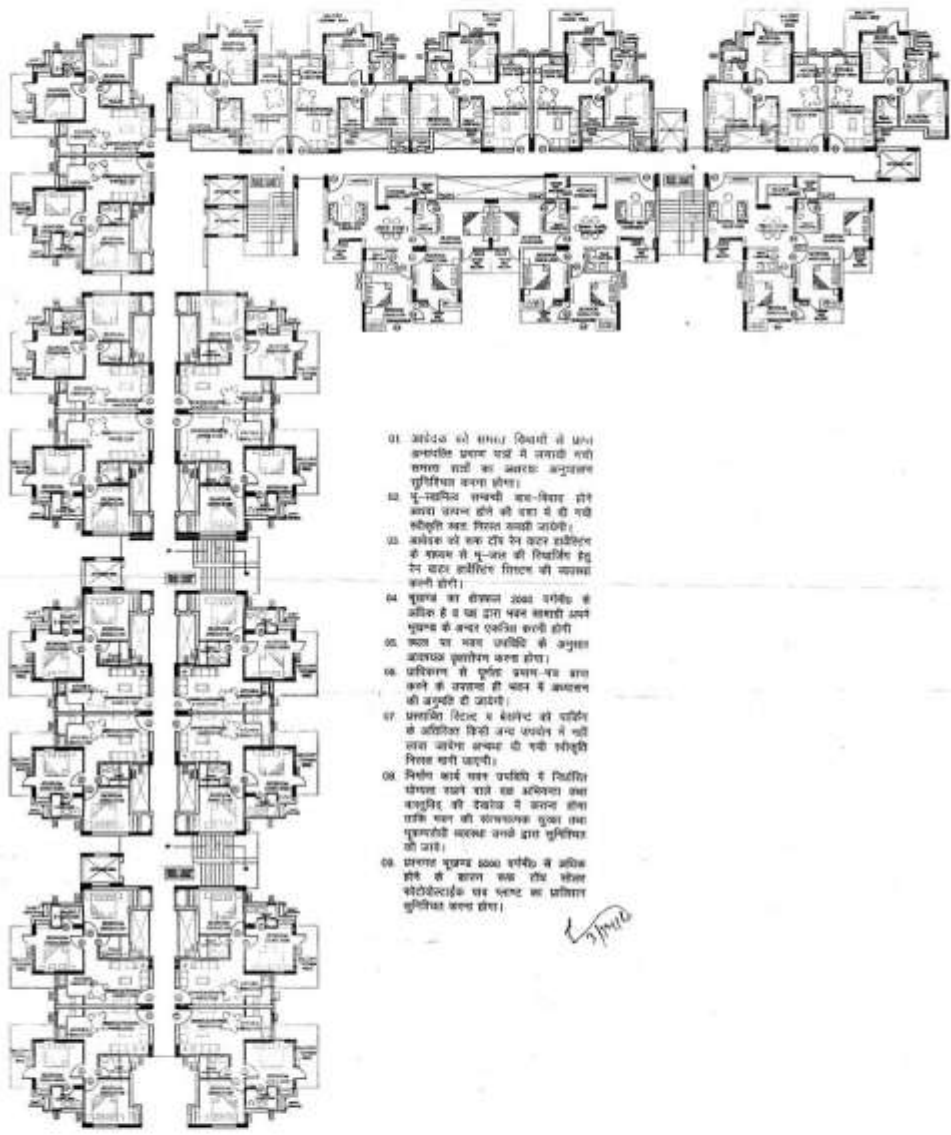

01. आरेख को बनाया गया है कि यह आरेखीय प्रमाण पत्र में प्रस्तुत नहीं किया जाये कि आरेख अंग्रेजी में तैयार किया गया है।
02. यू.आई.डी. संख्या का-विचार होना अनिवार्य है कि यह न हो तो यह अनिश्चित और गलत माना जायेगा।
03. आरेख को बनाते हुए यह ध्यान रखें कि आरेख में यू-आई.डी. संख्या को स्पष्ट रूप से दर्शाया गया होना अनिवार्य है।
04. भूखण्ड का क्षेत्रफल 2000 वर्गमी. के अधिक है कि यह द्वारा प्रदान की गयी भूखण्ड के अन्तर्गत दर्शाया गया है।
05. कमरा या भवन आरेखीय की अनुसार आयताकार होना अनिवार्य है।
06. परिवहन में सुविधा प्रदान करने के लिए भवन में अन्तर्गत की सुविधा होनी चाहिए।
07. आरेखीय में नौकरों को सुविधा के अतिरिक्त किसी अन्य सुविधा में भी नौकरों को सुविधा देनी चाहिए।
08. किसी अन्य सुविधा में सुविधा प्रदान करने वाले यह अनिवार्य है कि आरेखीय को स्पष्ट रूप से दर्शाया गया होना अनिवार्य है।
09. आरेखीय में 2000 वर्गमी. के अधिक होने के कारण यह क्षेत्र अंग्रेजी में तैयार किया गया है।

1ST FLOOR PLAN

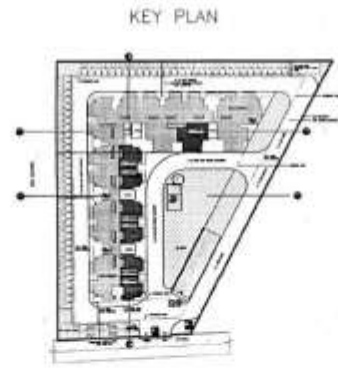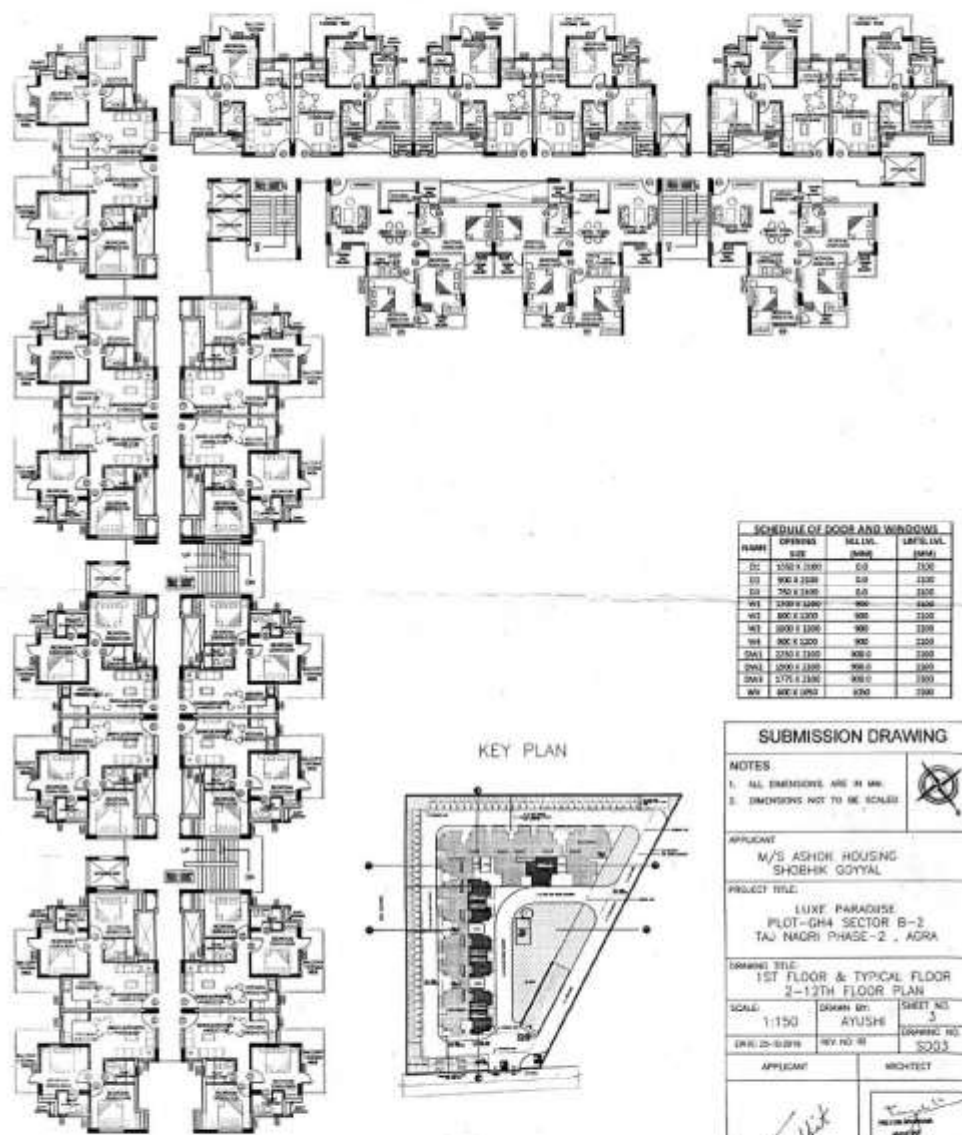

TYPICAL FLOOR PLAN OF 2ND TO 12TH FLOOR

SCHEDULE OF DOOR AND WINDOWS

NO.	DESCRIPTION	NO.	AREA
01	DOOR	02	1200
02	DOOR	03	1200
03	DOOR	04	1200
99	DOOR	100	1200

SUBMISSION DRAWING

NOTES

1. ALL DIMENSIONS ARE IN MM.
2. DIMENSIONS NOT TO BE SCALED.

APPLICANT: M/S ASHOK HOUSING SHOBHK GOYAL

PROJECT TITLE: LUXE PARADISE PLOT-GH4 SECTOR B-3 TAJ NAGRI PHASE-2, AGRA

DRAWING TITLE: 1ST FLOOR & TYPICAL FLOOR 2-12TH FLOOR PLAN

SCALE: 1:150 DRAWN BY: AYUSHI SHEET NO: 2

DATE: 20-02-2024 REV. NO. 01 DRAWING NO: 2003

APPLICANT: *Shobhk*


ARCHITECT: *Shobhk*

nexus
ARCHITECTS


ADDRESS: NEXUSPLLS CONSULTANTS PVT. LTD. B-119 2ND FLOOR, SECTOR-04, NOKIA

अनुमति के बिना किसी भी प्रकार का परिवर्तन करने की अनुमति नहीं है।
 परमिट पर अस्वीकार करने का अनुपालन करना होगा।

स्वीकृत
 अनुमति के बिना किसी भी प्रकार का परिवर्तन करने की अनुमति नहीं है।
 परमिट पर अस्वीकार करने का अनुपालन करना होगा।

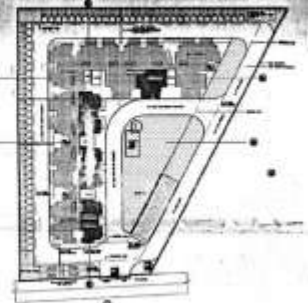

KEY PLAN

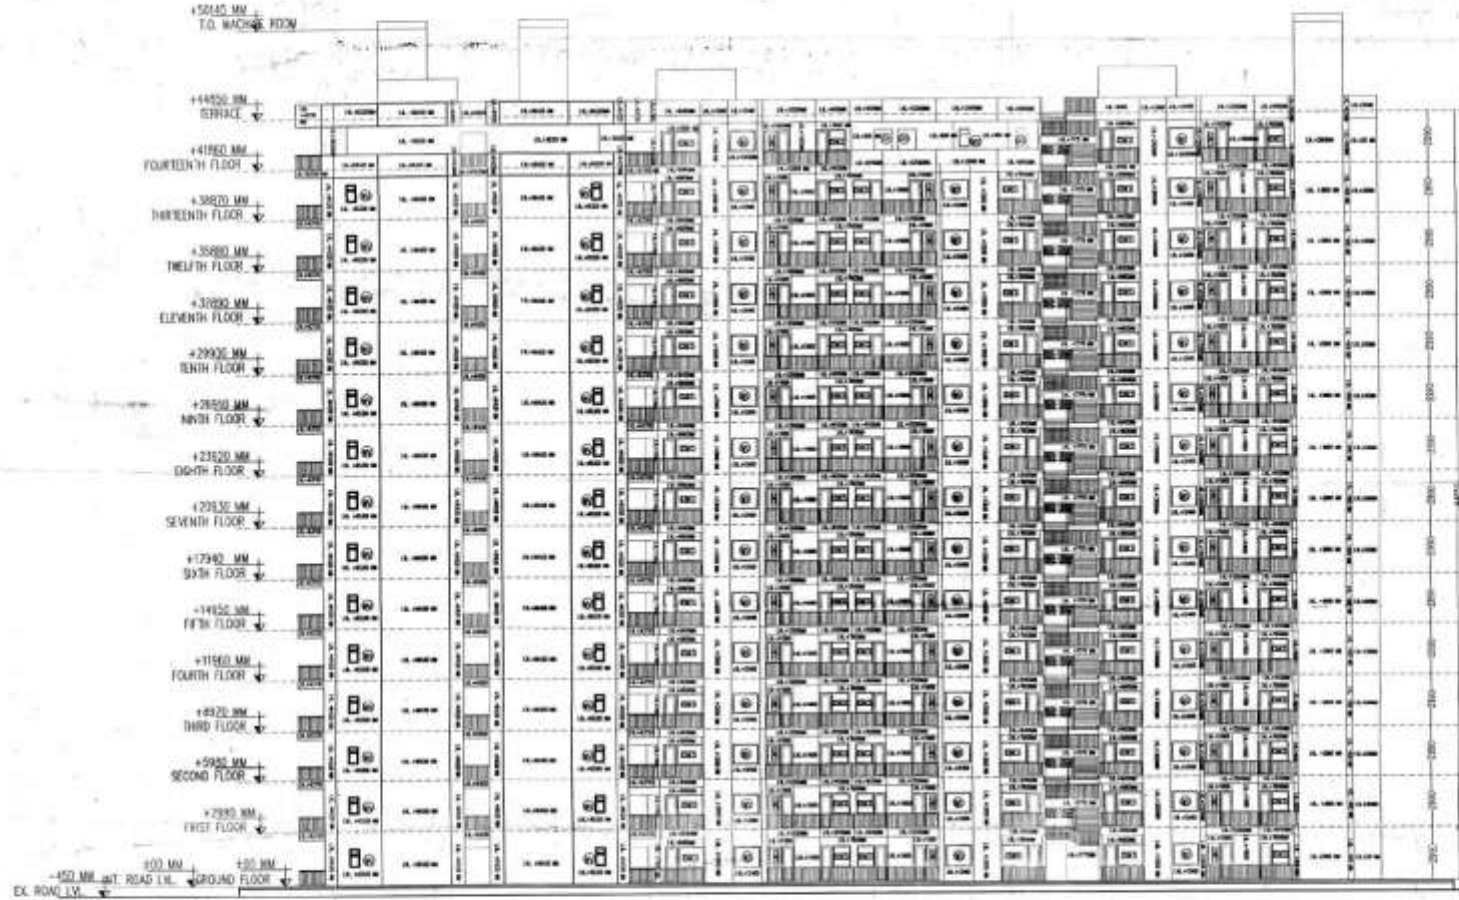


ELEVATION-1

SCHEDULE OF DOOR AND WINDOWS


NAME	OPENING SIZE	SILL HGT. (MM)	LINTEL LVL. (MM)
D1	1800 X 2100	60	200
D2	800 X 2100	60	200
D3	700 X 2100	60	200
W1	1200 X 1200	60	200
W2	800 X 1200	60	200
W3	1200 X 1200	60	200
W4	800 X 1200	60	200
W5	2200 X 2100	60	200
DW1	1800 X 2100	60	200
DW2	1700 X 2100	60	200
WV	600 X 900	60	200

SUBMISSION DRAWING		
NOTES 1. ALL DIMENSIONS ARE IN MM. 2. DIMENSIONS NOT TO BE SCALE!		
APPLICANT: M/S ASHOK HOUSING SHOBHAK CITYAL		
PROJECT TITLE: LUKE PARADISE PLOT-04A SECTOR B-2 TAJ NAGR PHASE-2, AGRA		
DRAWING TITLE: ELEVATION 1		
SCALE: 1:150	DRAWN BY: AYUSHI	SHEET NO. 7
DATE: 26-09-2017	REV NO: 01	DRAWING NO. SD-AE-01
APPLICANT:		ARCHITECT:
		 nexus+ architects
ARCHITECT: NEXUSPLUS CONSULTANTS PVT. LTD. 8-116 2ND FLOOR, SECTOR-50, NOIDA		

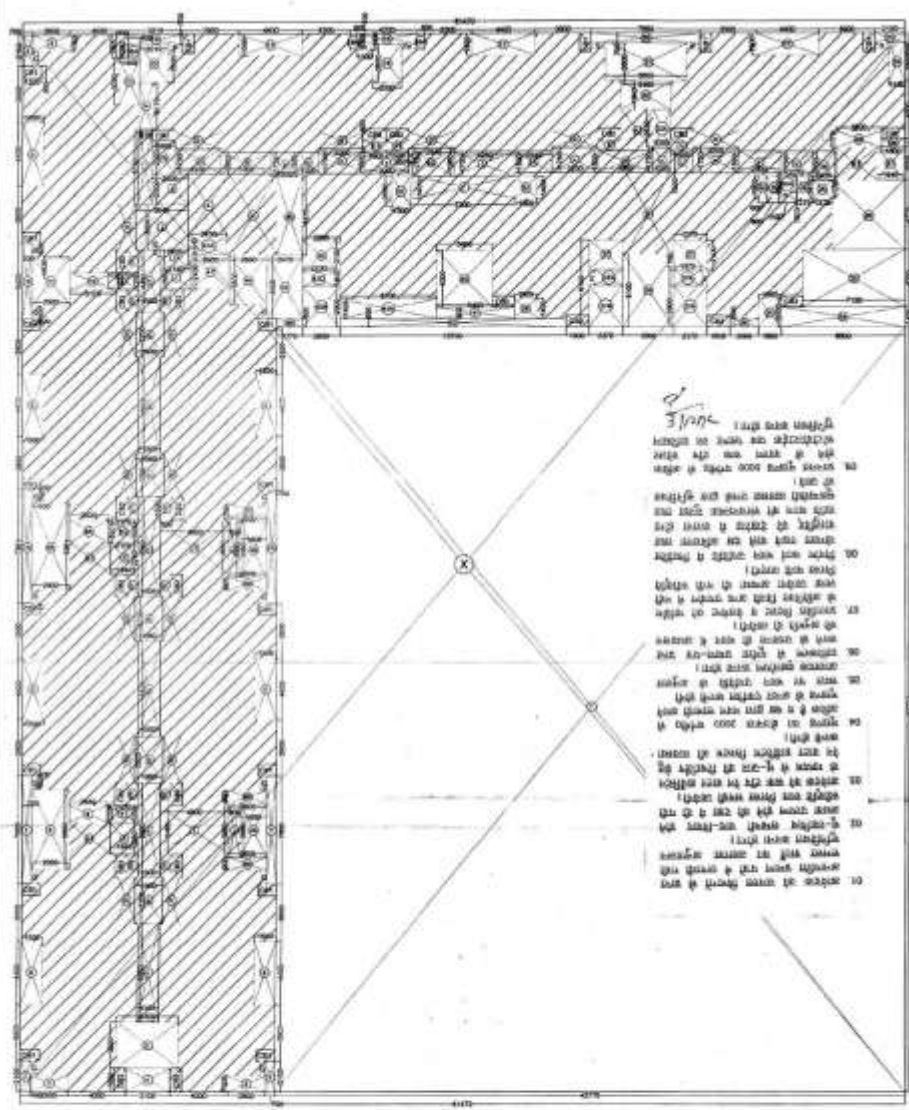

13TH FLOOR AREA PLAN

3/10/11
 01. Section of room height is as per specification of the client.
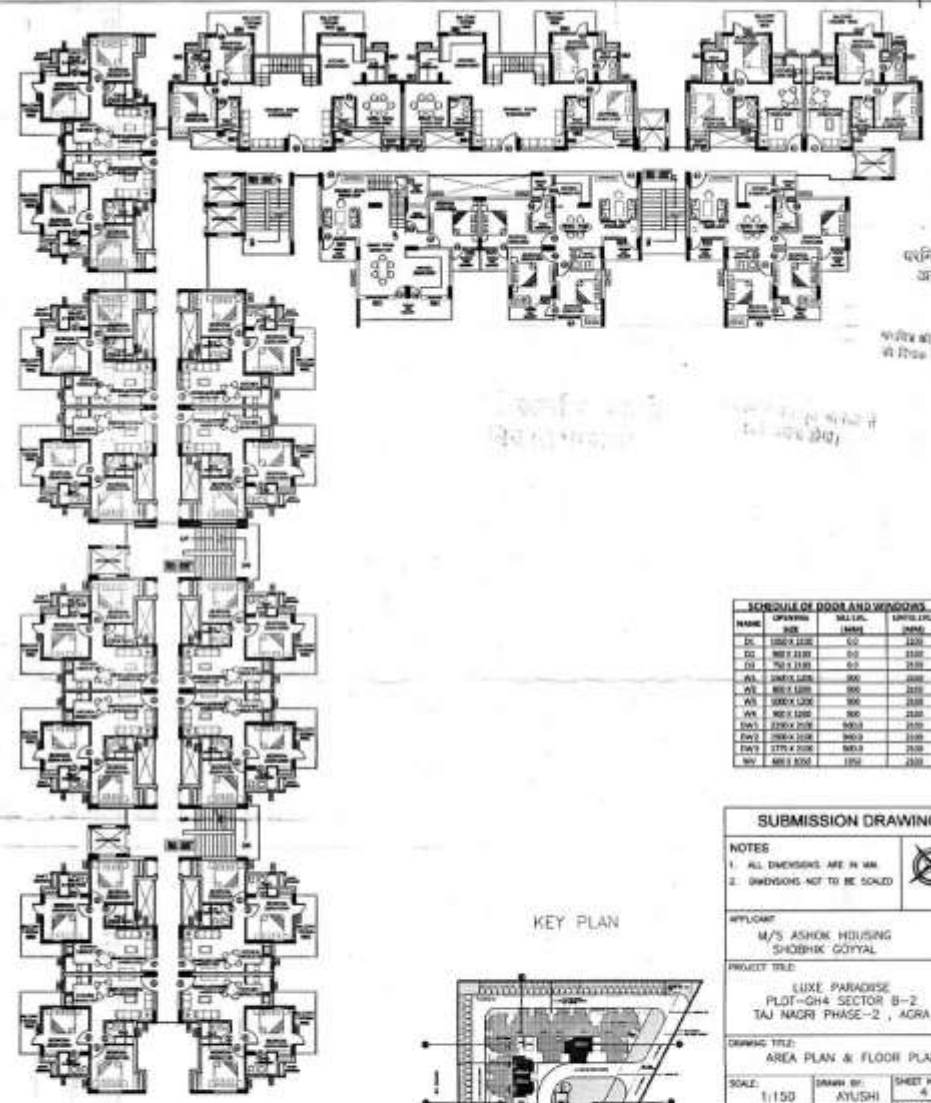

13TH FLOOR PLAN

SCHEDULE OF DOOR AND WINDOWS				
NO.	DESCRIPTION	NO.	AREA (SQ. FT.)	PERCENTAGE
01	DOOR	50	100	1.00
02	DOOR	50	100	1.00
SUBMISSION DRAWING

- NOTES
 1. ALL DIMENSIONS ARE IN MM.
 2. DIMENSIONS NOT TO BE SCALE.



APPLICANT
 M/S ASHOK HOUSING
 SHADSHIK GOYAL

PROJECT TITLE
 LUXE PARADISE
 PLOT-GH4 SECTOR B-2
 TAJ NAGRI PHASE-2, AGRA

DRAWING TITLE
 AREA PLAN & FLOOR PLAN

SCALE: 1/150
 DATE: 05-10-2010
 DRAWN BY: AYUSHI
 REVISED BY: SD04
 DRAWING NO. SD04

APPLICANT: [Signature]




WORKED BY:
 NEXUSPLUS CONSULTANTS
 PVT. LTD.
 B-114 2ND FLOOR, SECTOR-50, NOIDA

वर्षादि परीक्षा उत्तीर्ण कर
 अनुमति प्राप्त होगी।

यहाँ की तारीख से प्रमाणित
 की जायेगी।


KEY PLAN

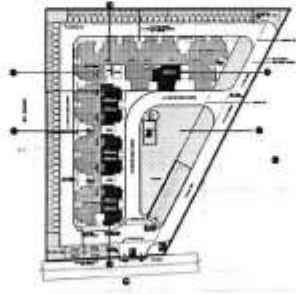

01. ...
 02. ...
 03. ...
 04. ...
 05. ...
 06. ...
 07. ...
 08. ...
 09. ...
 10. ...



SECTION-A-A'

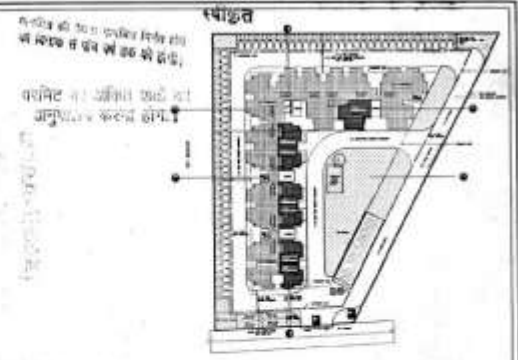


KEY PLAN

SUBMISSION DRAWING		
NOTES		
1. ALL DIMENSIONS ARE IN MM. 2. DIMENSIONS NOT TO BE SCALED		
APPLICANT		
M/S ASHOK HOUSING SHOBHK GOYAL		
PROJECT TITLE		
LUXE PARADISE PLOT-GH4 SECTOR B-2 TAJ NACRI PHASE-2, AGRA		
DRAWING TITLE		
SECTION A-A'		
SCALE	DRAWN BY	SHEET NO.
1:150	AYUSHI	0
DATE IN HAND	REV NO. 00	DRAWING NO.
		SD-45-01
APPLICANT	ARCHITECT	
ARCHITECT NEXUSPLUS CONSULTANTS PVT. LTD. 9-116 2ND FLOOR, SECTOR-80, NOIDA		

एककित
 1:150
 11/11/2018



KEY PLAN

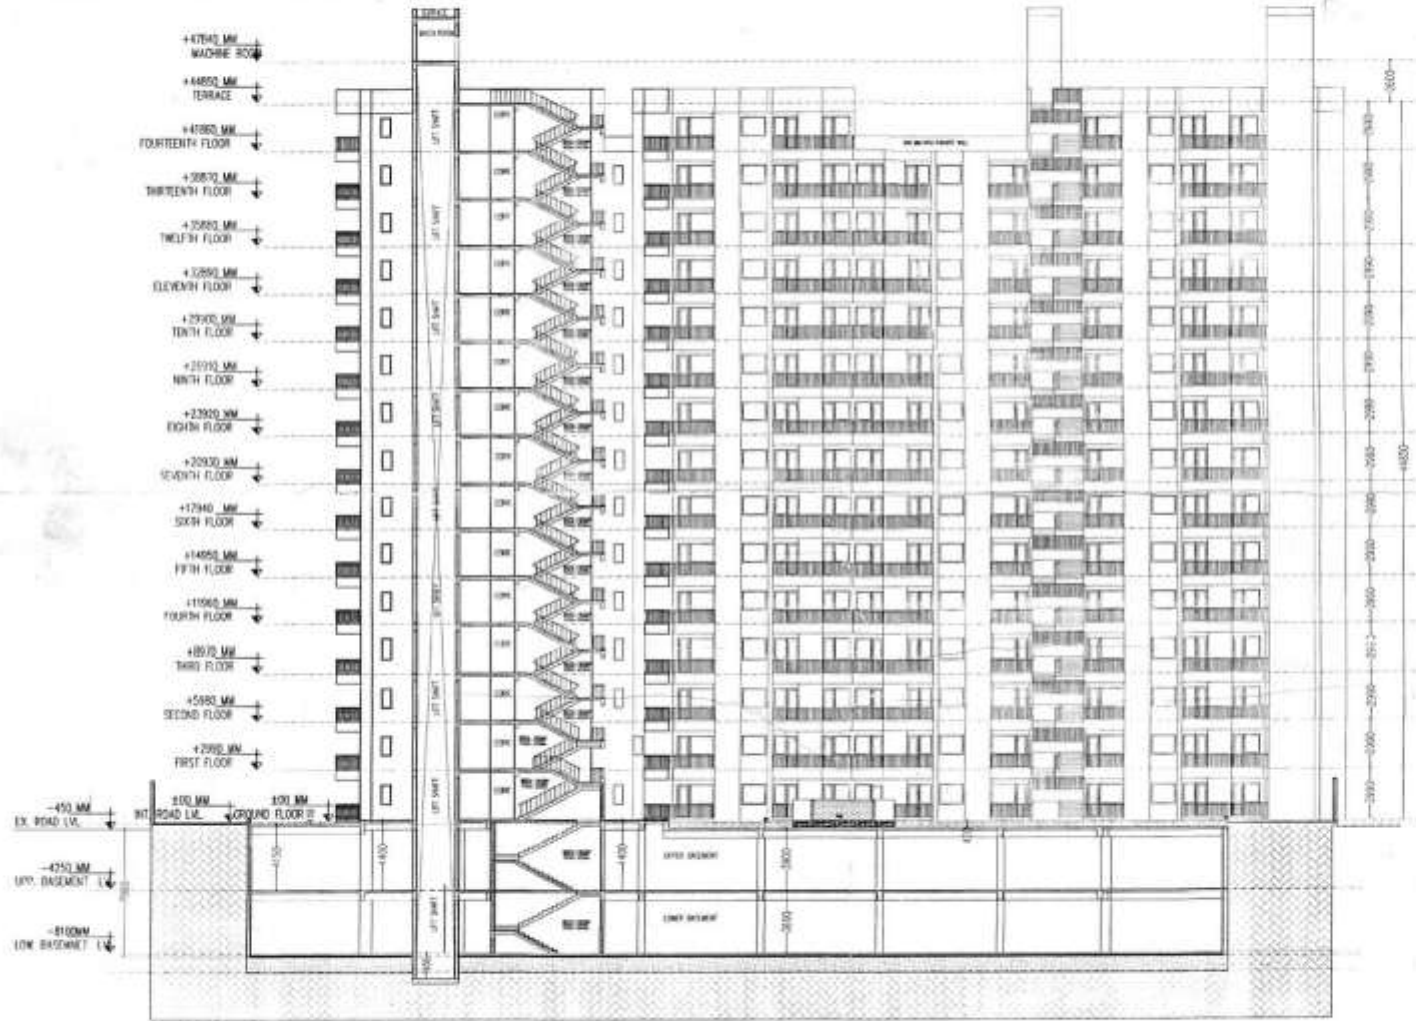

(SITE SECTION)-B-B'

1. All dimensions are in mm.
 2. Dimensions not to be scaled.

SUBMISSION DRAWING			
NOTES 1. ALL DIMENSIONS ARE IN MM. 2. DIMENSIONS NOT TO BE SCALED.			
APPLICANT M/S ASHOK HOUSING SHOBHIC GOYAL			
PROJECT TITLE LUXE PARADISE PLOT-GH4 SECTOR B-2 TAJ NAGRI PHASE-2, AGRA			
DRAWING TITLE SITE SECTION B-B'			
SCALE 1:150	DRAWN BY AVUSH	SHEET NO. 10	
DATE 25/12/2018	REV. NO. 00	DRAWN BY SHWAB-03	
APPLICANT		ARCHITECT	
ARCHITECT: NEXUSPLUS CONSULTANTS PVT. LTD. B-116 2ND FLOOR, SECTOR-50, NOIDA			

01. अक्षरों में सही प्रकार से लिखें कि क्या
 02. अक्षरों में सही प्रकार से लिखें कि क्या
स्थिति

अक्षरों में सही प्रकार से लिखें कि क्या
 की स्थिति व पैर का आकार।
 प्लानट पर अक्षरों में सही प्रकार से लिखें कि क्या
 अनुपालन करना होगा।



सौर्य ऊर्जा अपनाने की
 विजली योजना
 KEY PLAN
 अक्षरों में सही प्रकार से लिखें कि क्या
 अनुपालन करना होगा।



SECTION-C-C'

SUBMISSION DRAWING

NOTES
 1. ALL DIMENSIONS ARE IN MM
 2. DIMENSIONS NOT TO BE SCALED

APPLICANT
 M/S ASHOK HOUSING
 SHOBHIC GOYAL

PROJECT TITLE
 LUXE PARADISE
 PLOT-GH4 SECTOR B-2
 TAJ NAGRI PHASE-2, AGRA

DRAWING TITLE
 SECTION C-C'

SCALE: 1:150 **DRAWN BY:** AYUSH **SHEET NO.:** 1/1
DATE: 25-03-2024 **REV. NO.:** 01 **DRAWING NO.:** SS-AS-03

APPLICANT: *Shobhik* **ARCHITECT:**

ARCHITECT:
 NEXUSPLUS CONSULTANTS
 PVT. LTD.
 B-116 2ND FLOOR, SECTOR-50, NOIDA