

PROJECT :
 PROPOSED HOUSING
 UNIT AT KH-427-15/200 A
 INDIRA NAGAR YOJNA
 AT SECTOR-15,
 INDIRA NAGAR,
 LUCKNOW.

OWNER'S NAME:- SHOBHA ARORA

SUBMISSION DRAWING

NOTE :
 1. ALL DIMENSIONS ARE IN MM.
 2. THE SUBMISSION DRAWING IS IN ACCORDANCE WITH LUCKNOW MASTER PLAN 2021



DRAWING TITLE:-
PLUMBING LAYOUT
BASEMENT FLOOR,
STILT FLOOR PLAN

SCALE : 1 : 100 NORTH :
 DATE : 25.03.2017
 DRG. NO. : 02/04

REMARK :
 OWNER'S SIGNATURE :

ARCHITECT'S SEAL & SIGNATURE :

PANKAJ AND ASSOCIATE
 AR. PANKAJ SINGH
 Reg. No. CA/95-18667
 OPP. 4/137,VIKAS KHAND,GOMTI NAGAR,
 LUCKNOW, 0522-4043843

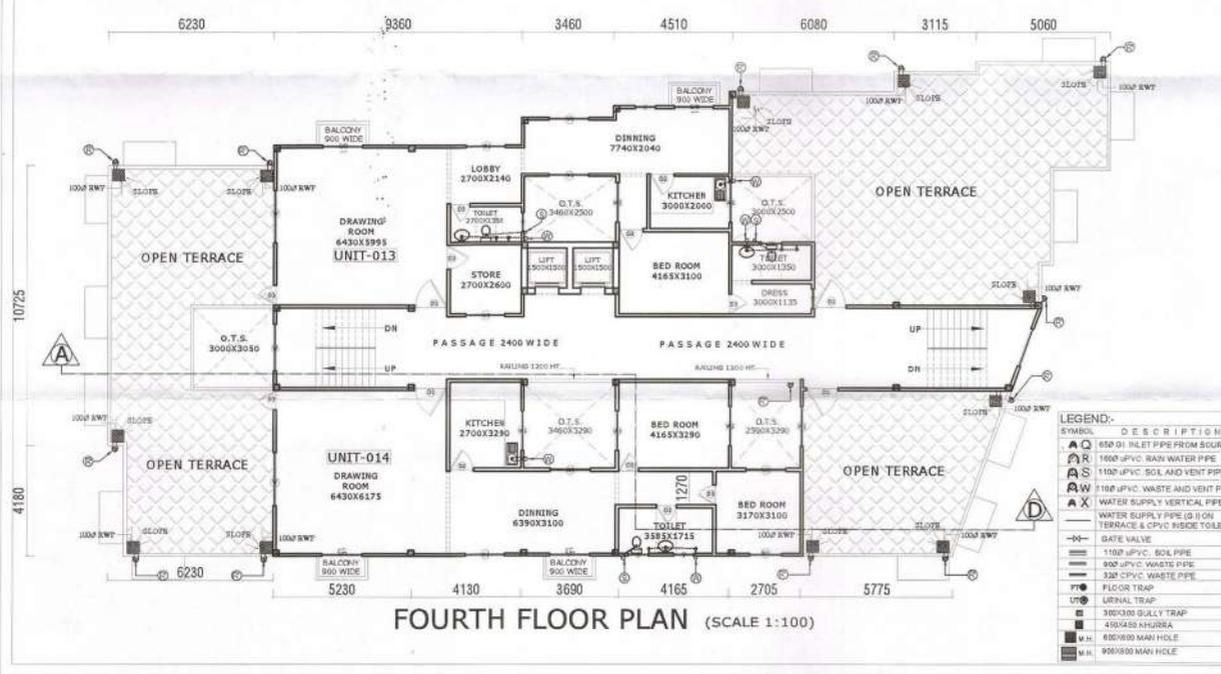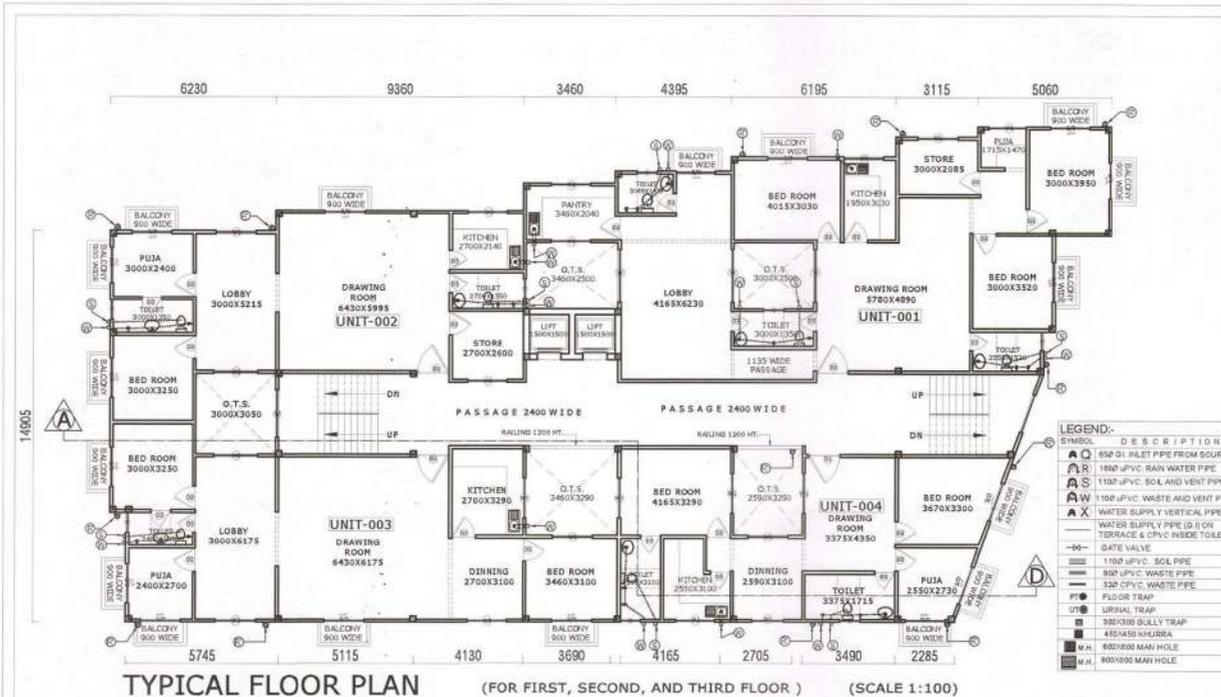

PROJECT :

PROPOSED HOUSING UNIT AT KH-427-15/200 A INDIRA NAGAR YOJNA AT SECTOR-15, INDIRA NAGAR, LUCKNOW.

OWNER'S NAME:- SHOBHA ARORA

SUBMISSION DRAWING

NOTE :


1. ALL DIMENSIONS ARE IN MM.
2. THE SUBMISSION DRAWING IS IN ACCORDANCE WITH LUCKNOW MASTER PLAN 2021

DRAWING TITLE:-

PLUMBING LAYOUT TYPICAL FLOOR, AND FOURTH FLOOR PLAN

SCALE : 1 : 100

NORTH :

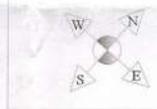

DATE : 25.03.2017

DRG. NO. : 03/04

REMARK :

OWNER'S SIGNATURE :

ARCHITECT'S SEAL & SIGNATURE :




PANKAJ AND ASSOCIATE
AR, PANKAJ SINGH

Reg. No. CA/65-18667


OPP. 4/137, VIKAS KHAND, GOMTI NAGAR, LUCKNOW. 0522-4043543

LEGEND:-

SYMBOL	DESCRIPTION
⊙	65P Ø1 INLET PIPE FROM SOURCE
⊕	100P Ø1/2" RAIN WATER PIPE
⊕	110P Ø1/2" SOL AND VENT PIPE
⊕	110P Ø1/2" WASTE AND VENT PIPE
⊕	WATER SUPPLY VERTICAL PIPE
⊕	WATER SUPPLY PIPE (G.I) ON TERRACE & CPVC INSIDE TOILET
⊕	GATE VALVE
⊕	110P Ø1/2" SOL PIPE
⊕	80P Ø1/2" WASTE PIPE
⊕	32P CPVC WASTE PIPE
⊕	FLOOR TRAP
⊕	URINAL TRAP
⊕	300X300 SULLY TRAP
⊕	400X400 KHJIRRA
⊕	600X600 MAN HOLE
⊕	900X900 MAN HOLE

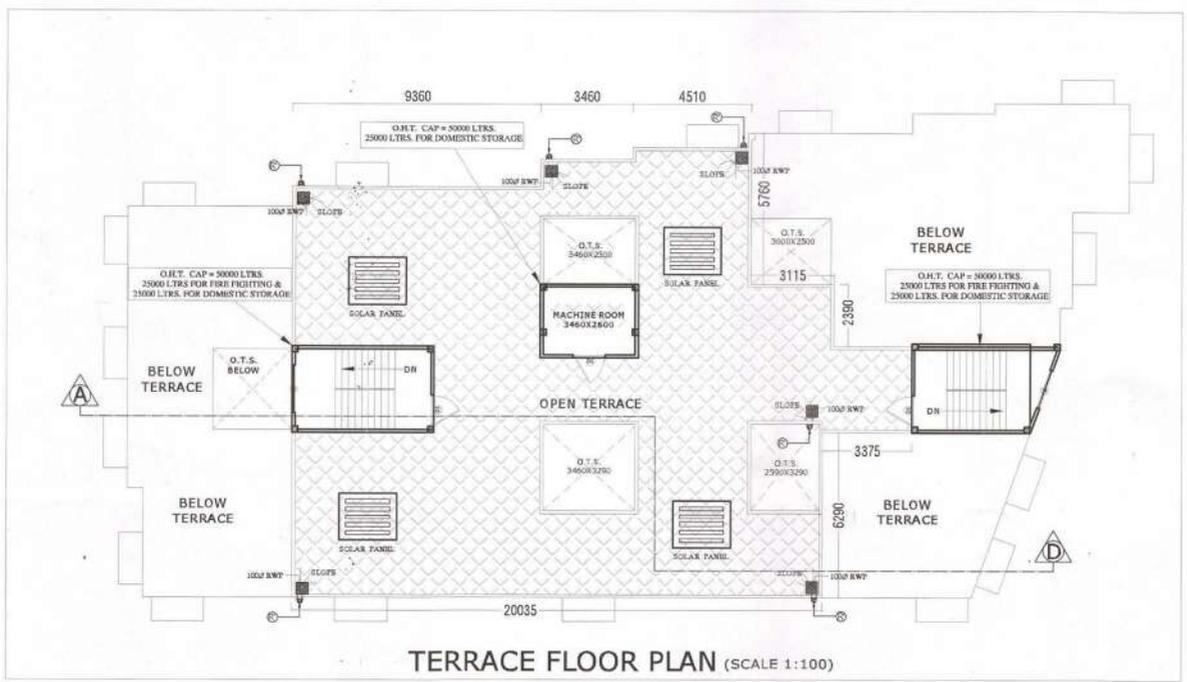

TERRACE FLOOR PLAN (SCALE 1:100)

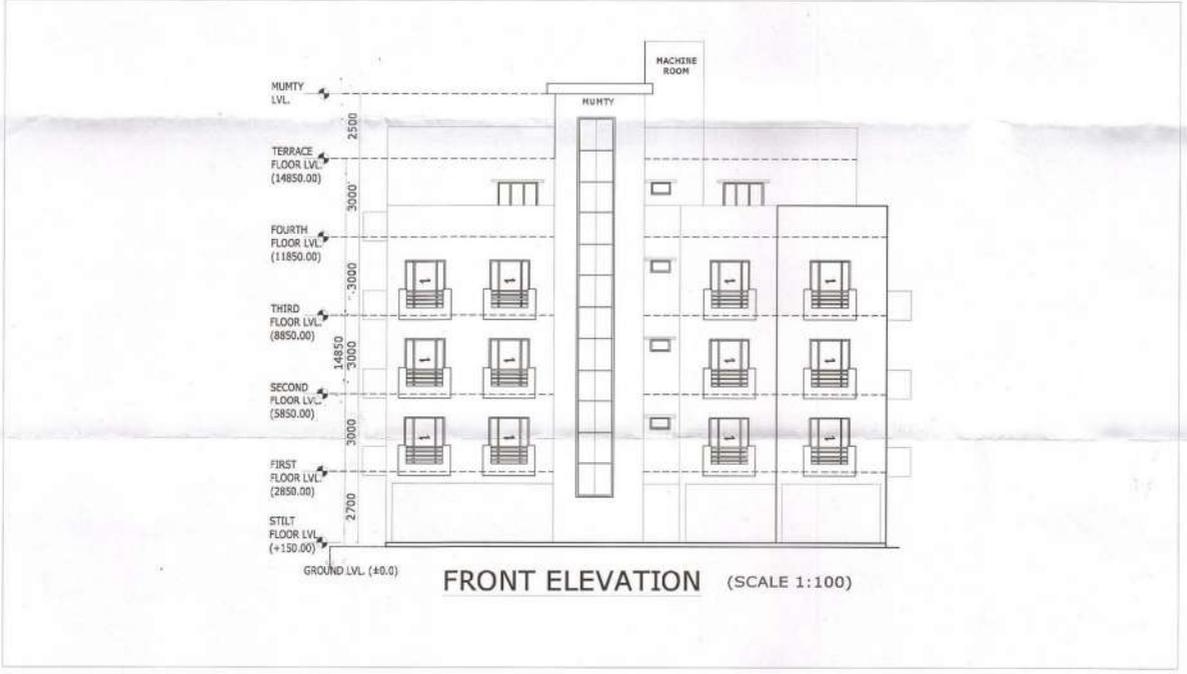

FRONT ELEVATION (SCALE 1:100)

PROJECT :
 PROPOSED HOUSING
 UNIT AT KH-427-15/200 A
 INDIRA NAGAR YOJNA
 AT SECTOR-15,
 INDIRA NAGAR,
 LUCKNOW.
 OWNER'S NAME:- SHOBHA ARORA

SUBMISSION DRAWING

NOTE :
 1. ALL DIMENSIONS ARE IN MM.
 2. THE SUBMISSION DRAWING IS IN ACCORDANCE WITH LUCKNOW MASTER PLAN 2021

DRAWING TITLE:-
PLUMBING LAYOUT
TERRACE FLOOR PLAN
& FRONT ELEVATION

SCALE : 1 : 100

DATE : 25.03.2017

DRG. NO. : 04/04

REMARK :

OWNER'S SIGNATURE :

ARCHITECT'S SEAL & SIGNATURE :



PANKAJ AND ASSOCIATE
 AR. PANKAJ SINGH
 Reg. No. CA/95-18067
 OPP. 4/137,VIKAS KHAND,GOMTI NAGAR,
 LUCKNOW. 0522-4043543