


MO 4/626/2017/1718

दिनांक 30-06-19

भा.वि. की स्वीकृति बिना
 से पॉथ सात तक मान्य होगी।
 परसा अयम एषु लीडिंग 3050 मीटर विद्युत
 एवम प्राकृतिक का उत्खनन करवा तथा विद्युत अतिरिक्त
 है तो स्वीकृति अग्रिम होगी 9983 की धारा 913 से
 रोडेशन सम्बन्धित है किन्तु अन्य आरक्षण स्वीकृति प्रदान
 करवा संविदा एवम की जाती है।

ए.पी.ओ. नौबत
 अवर अधिपति


20/7/19
 ज्योति प्रसाद
 नगर नियोजक
 कां.वि.कां.

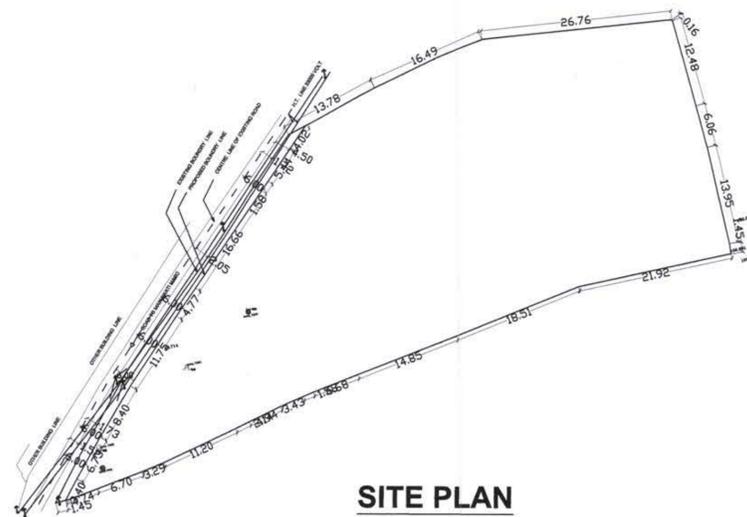


SITE PLAN
 (NOT TO SCALE)



**PART SHAZRA
 PLAN OF SITE**

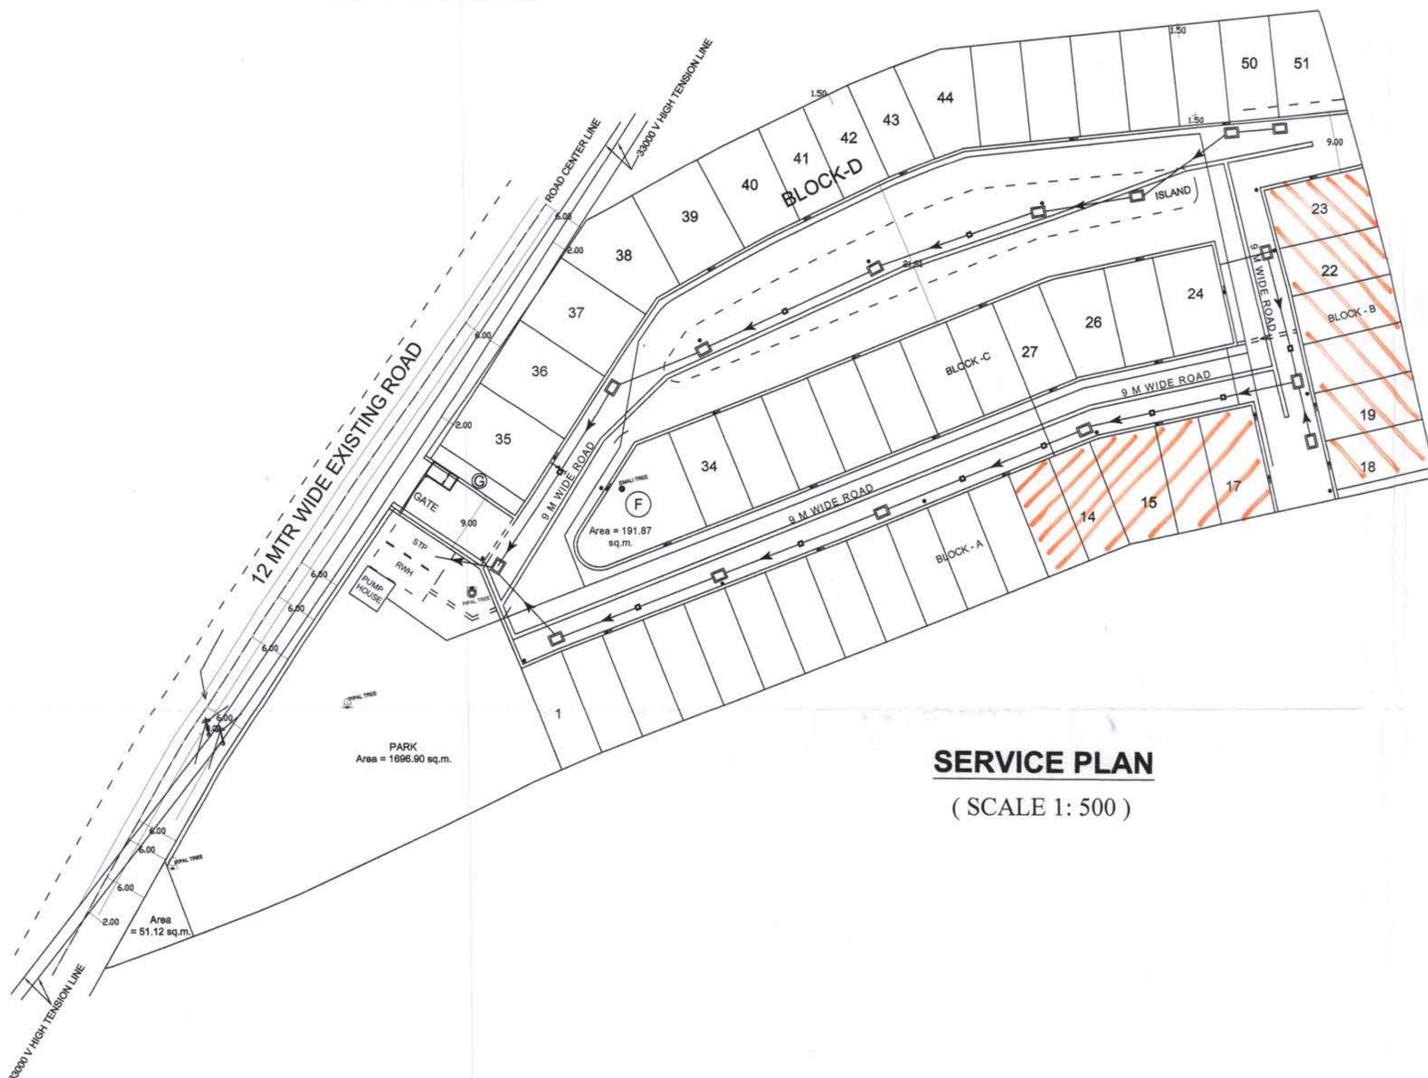

SERVICE PLAN
 (SCALE 1: 500)

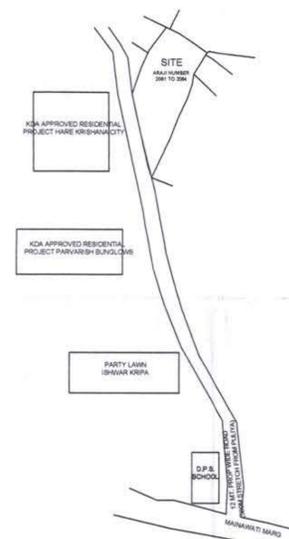

LOCATION PLAN
 (NOT TO SCALE)

AREA DETAILS

TOTAL PLOT AREA (as per sale deed)	12200.00 sqm.
PLOT AREA UNDER POSSESSION	11552.57 sqm.
AREA LEFT FOR ROAD WIDENING	308.04 sqm.
NET PLOT AREA	11244.53 sqm.
PLOTTED AREA	5469.53 sqm.
AREA OF PARK	1696.90 sqm.
OTHER AREA	62.90 sqm.
AREA FOR FACILITIES (F)	191.87 sqm.
AREA FOR PUMP ROOM	22.09 sqm.
ROAD AREA	3741.52 sqm.
GARBAGE AREA (G)	34.00sqm.

**NOTE : WASTE WATER OF KICHEN & TOILETS
 WILL BE DISPOSED OFF WITH SEWAGE TO S.T.P.**

*Plots mortgaged against
 external development
 Shown thus.*



INDEX

SEWER LINE NETWORK	
WATER SUPPLY NETWORK	
SURFACE WATER NETWORK (DUE TO RAIN)	
RAIN WATER HARVESTING	
CABLE DUCT	
STREET LIGHT POLE	
SEWER TREATMENT PLANT	

SERVICE PLAN

PROJECT TITLE

'KAILASH NILAY' A HOUSING PROJECT BY PARVARISH AT ARAZI NO.
 2061,2062,2063 &2064 AT KATRI KHYORA , KANPUR 208002

NOTE: ACTUAL LAYING OF SERVICE LINES AND THERE
 DISTRIBUTION/COLLECTION CENTER MIGHT WARY AT TIME OF
 PRACTICAL IMPLEMENTATION AND REQUIREMENT

For Parvarish Tex Product: (P) Ltd.

OWNER'S NAME & SIGNATURE
 Parvarish Tex Product Pvt. Ltd , 49/82,Naughara, Kanpur 208001
 (Vide managing director Shri Ashish Jain)

NORTH DIRECTION

ARCHITECT'S SEAL



AR. MOHINI SAXENA
 City 2017/2018
 R/A/2017/2018
 Mohini Saxena
 Kanpur (U.P.)
 MOE: 8604065429
 AR. MOHINI SAXENA
 CA / 2017 / 82240